


# STORM WATER SEWER N<sup>o</sup> 8

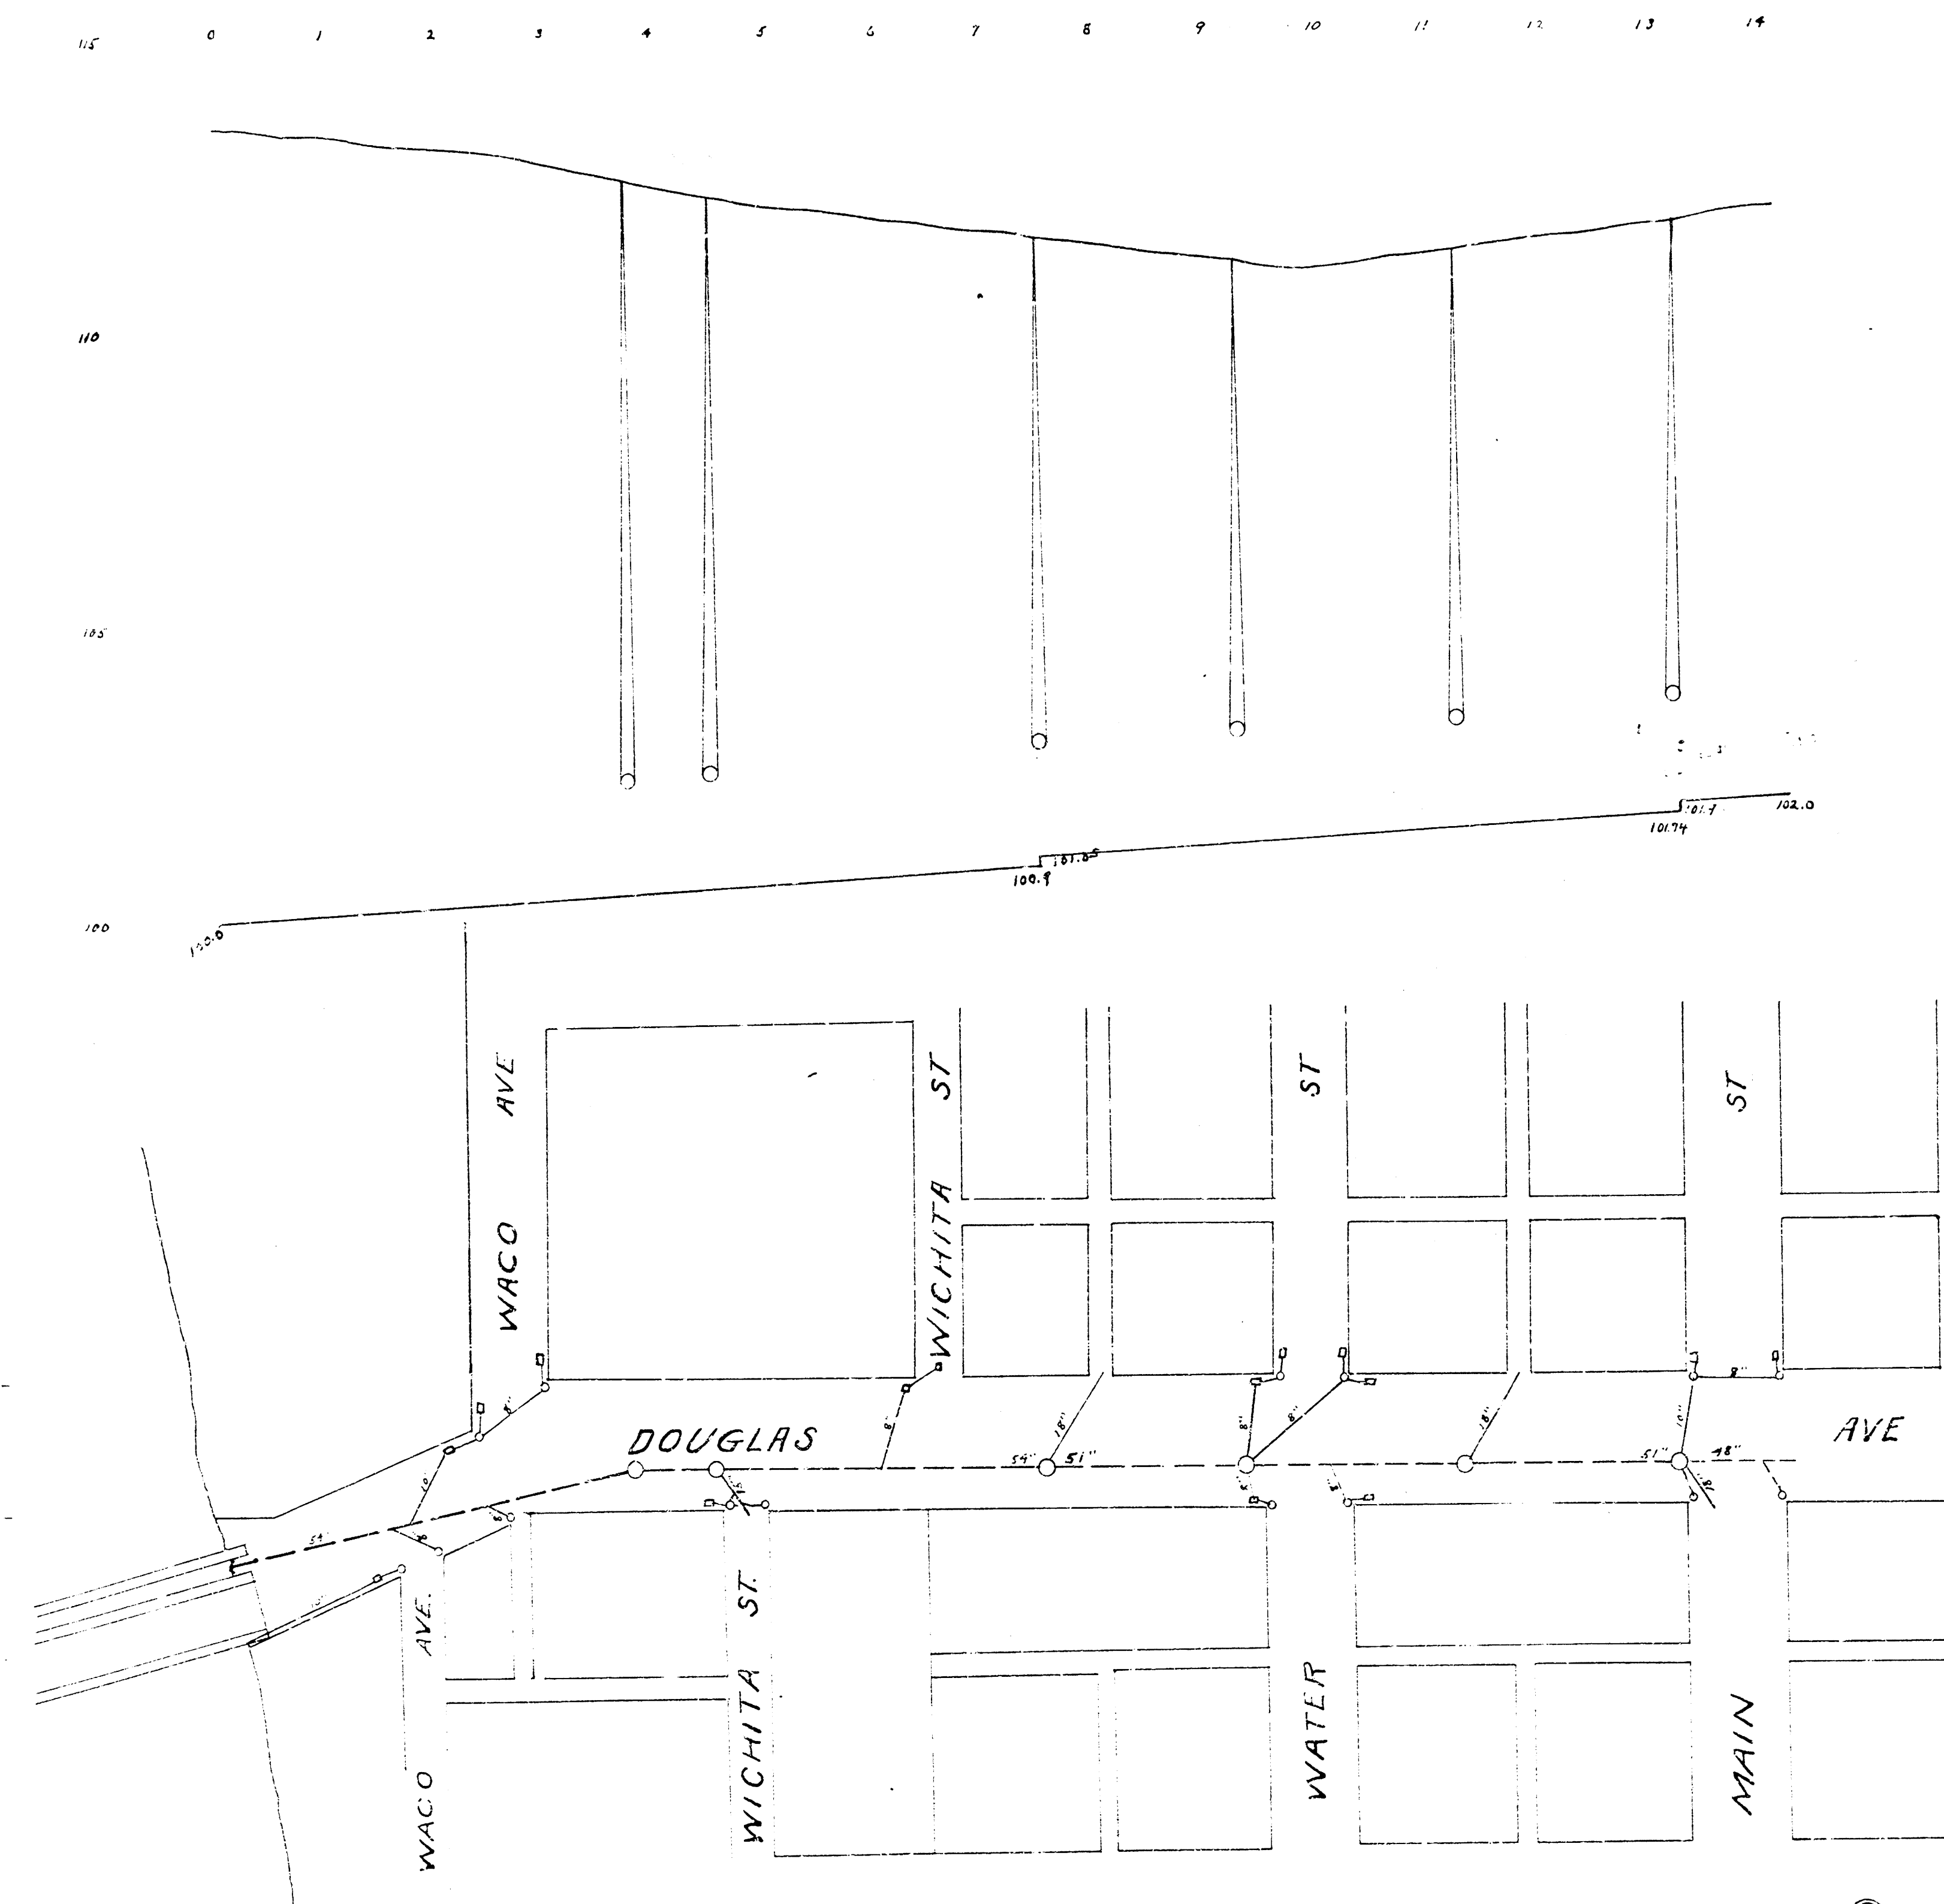

|                     |      |
|---------------------|------|
| ENGINEERING DEPT.   |      |
| Wichita, Kansas.    |      |
| City Engineer       |      |
| Drawn by            |      |
| File N <sup>o</sup> | Date |