
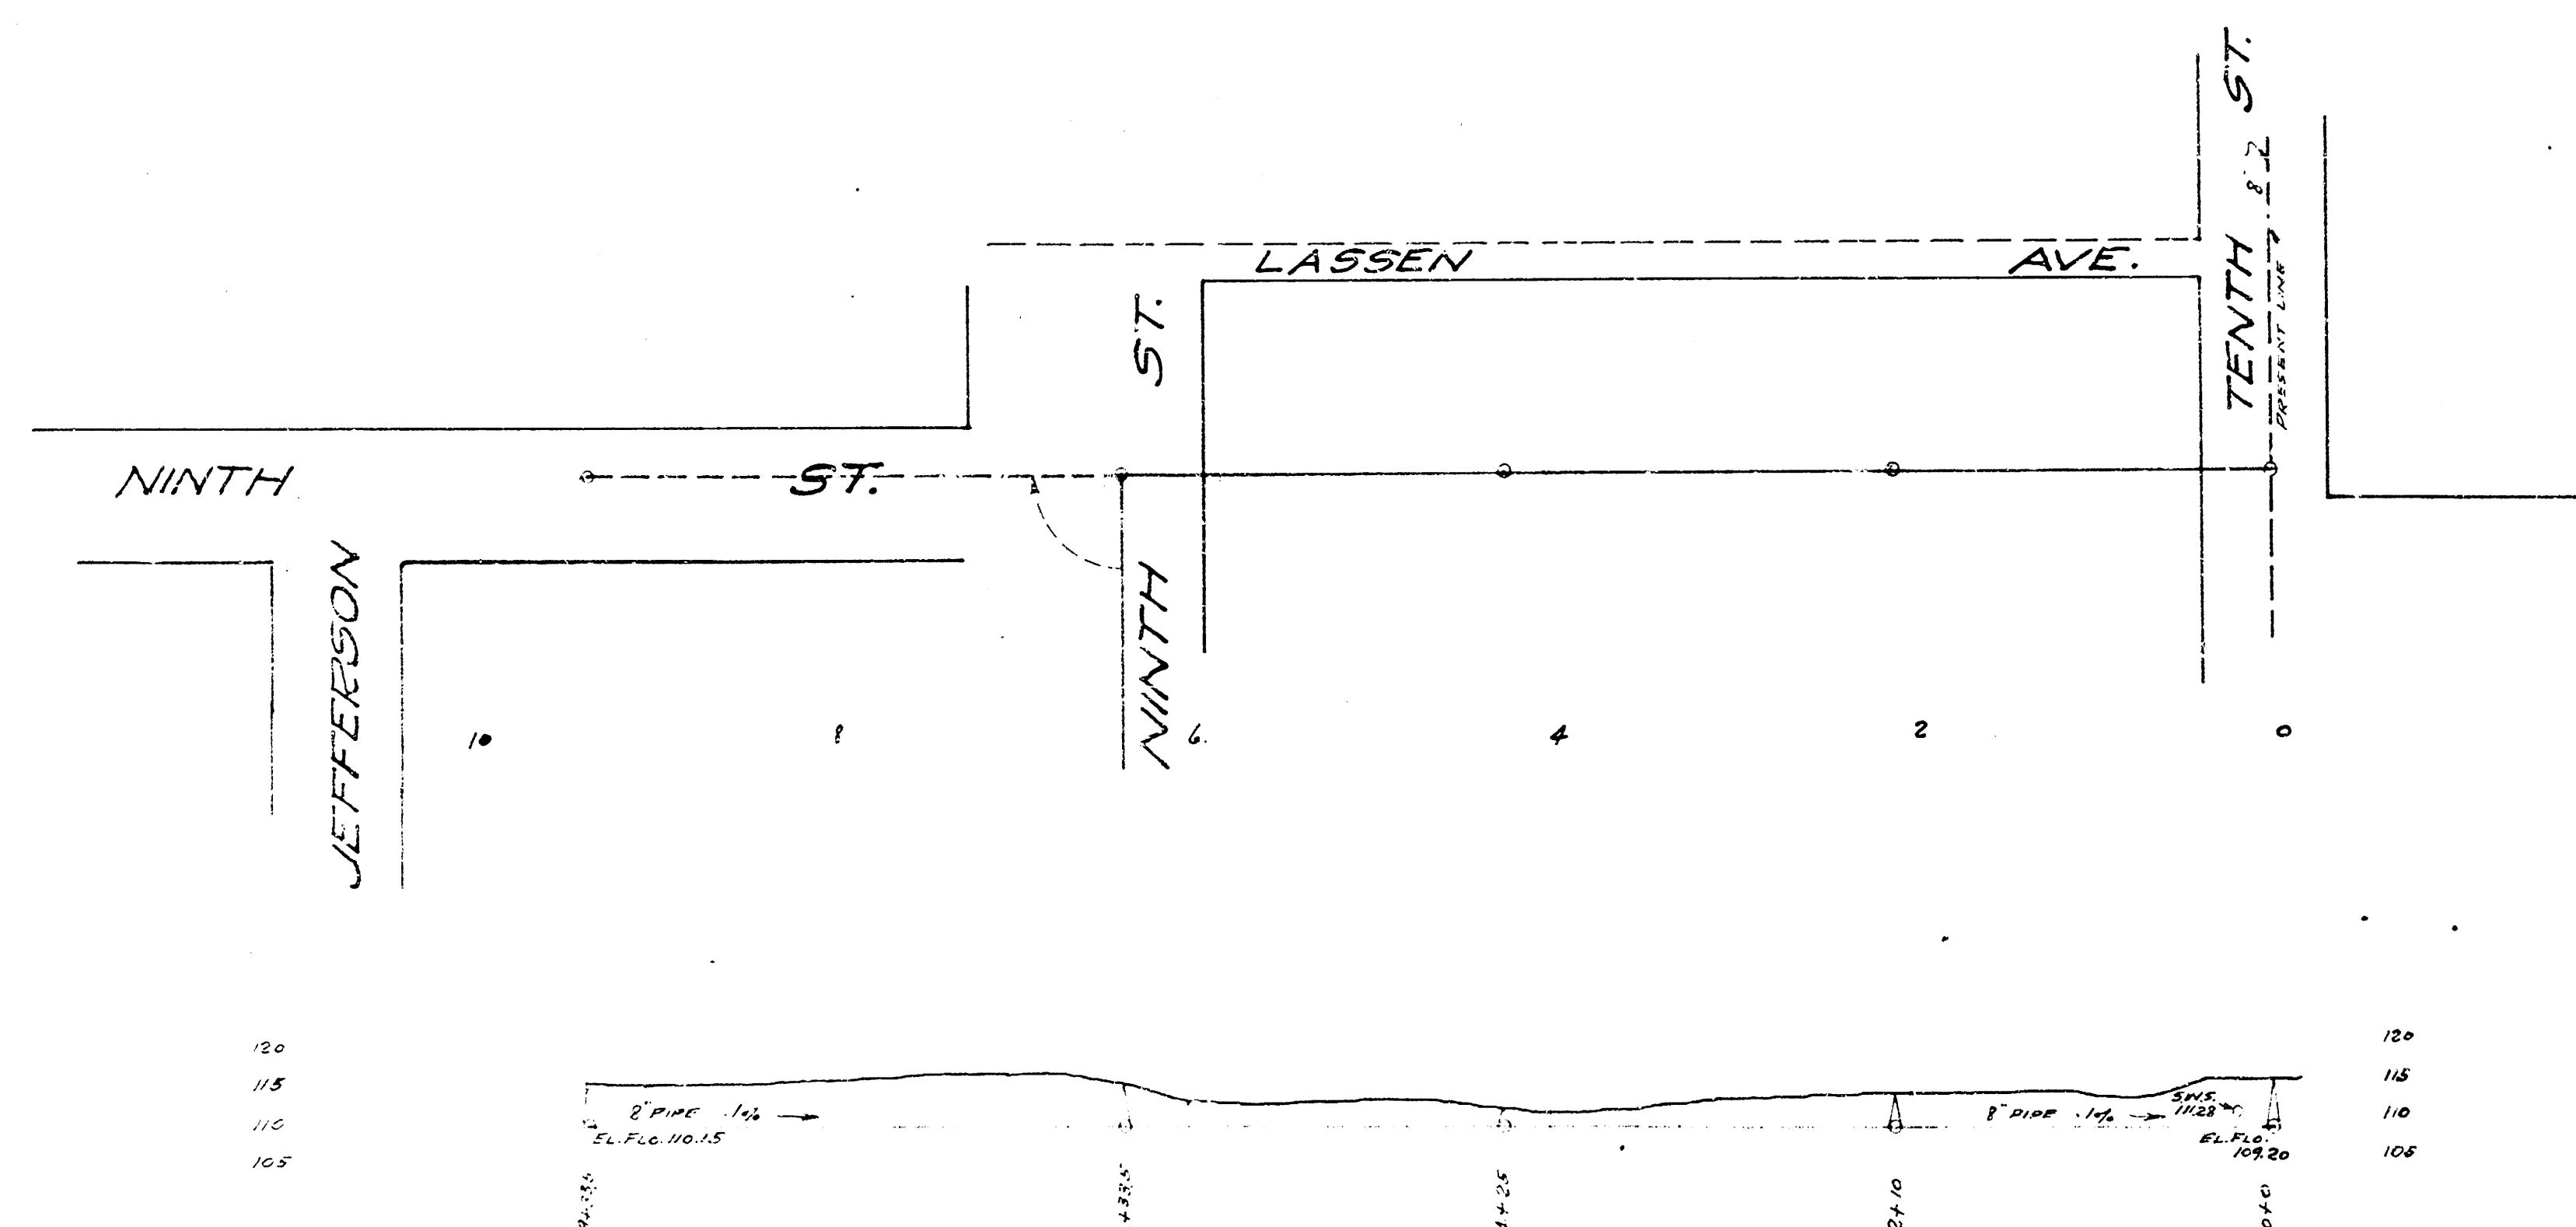
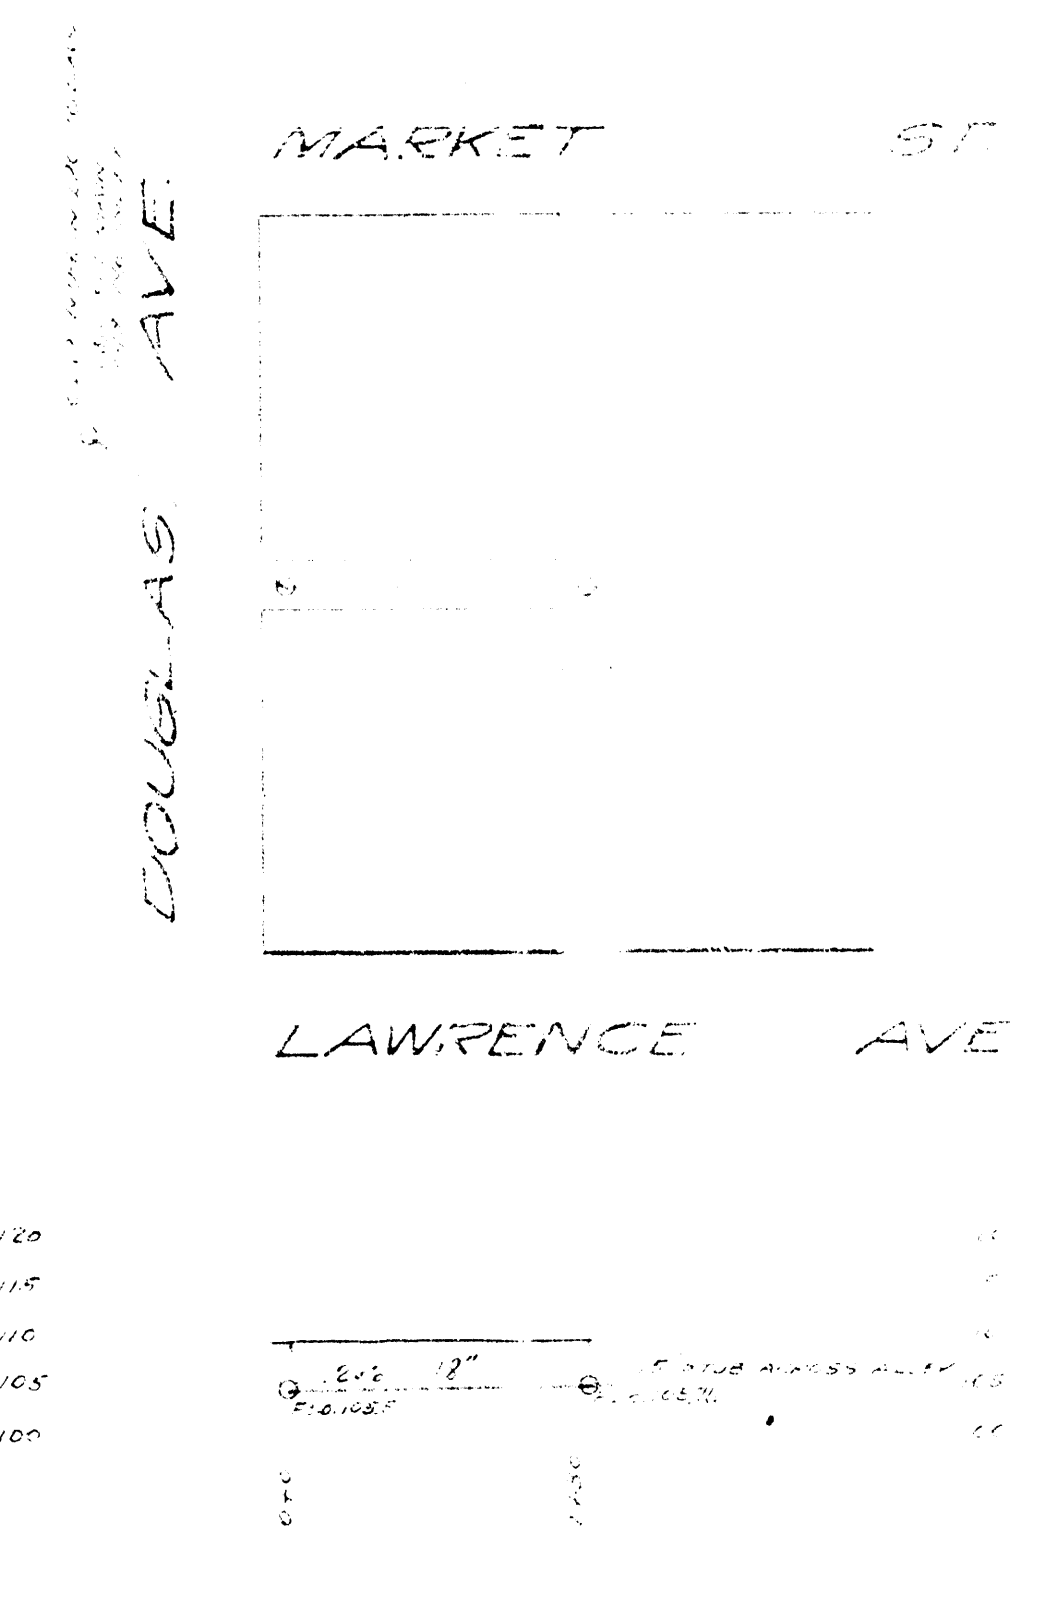
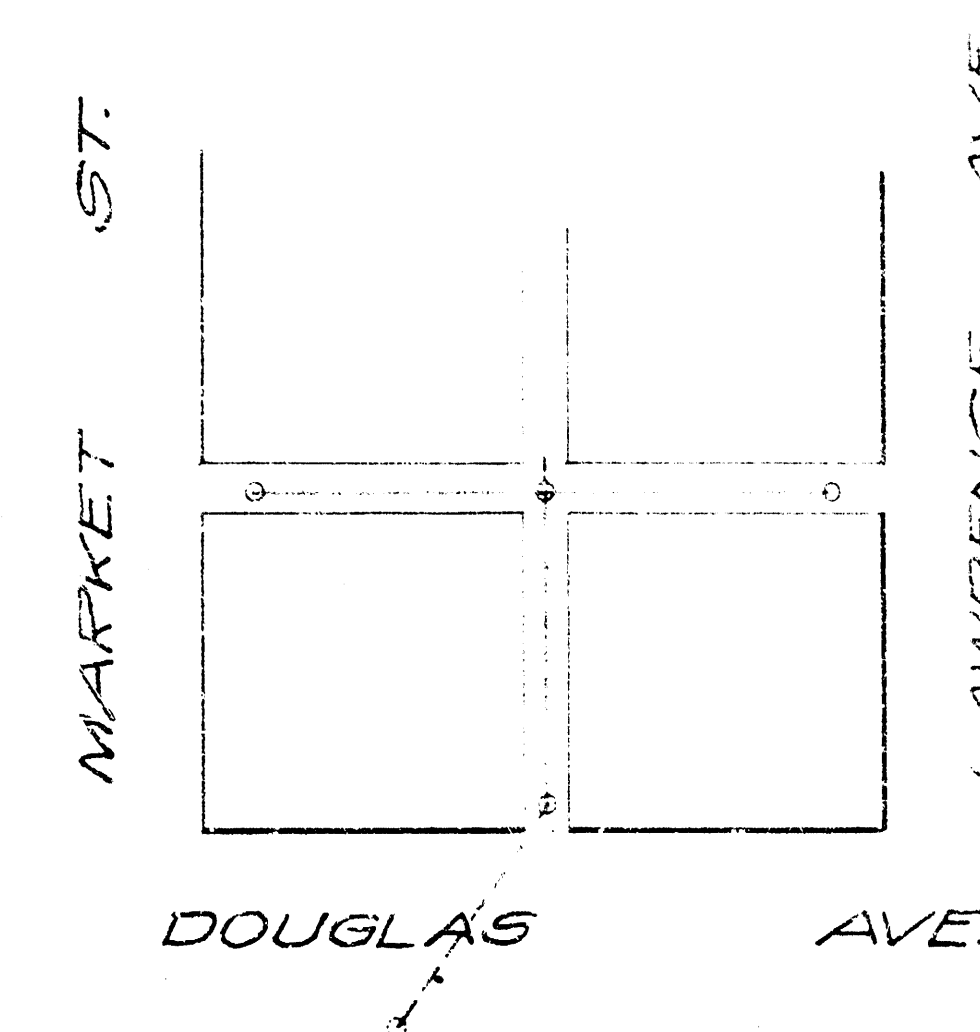
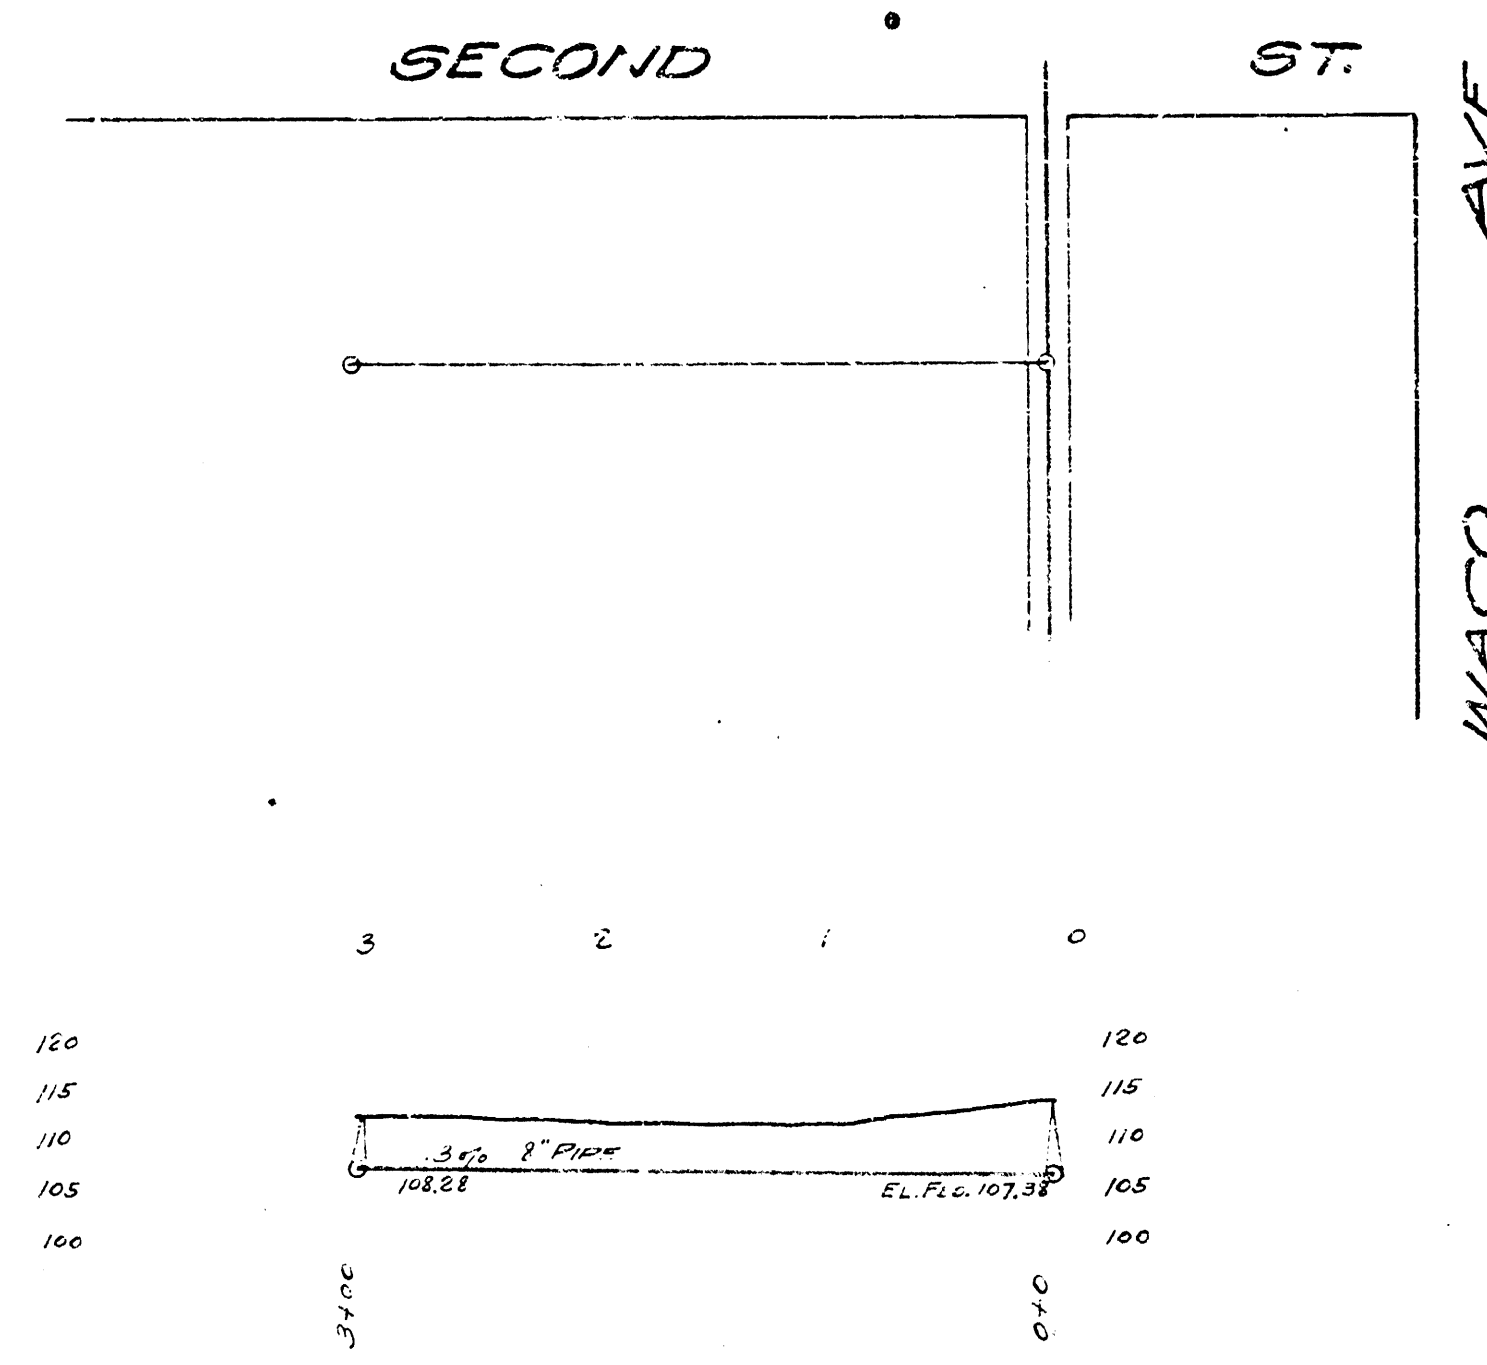


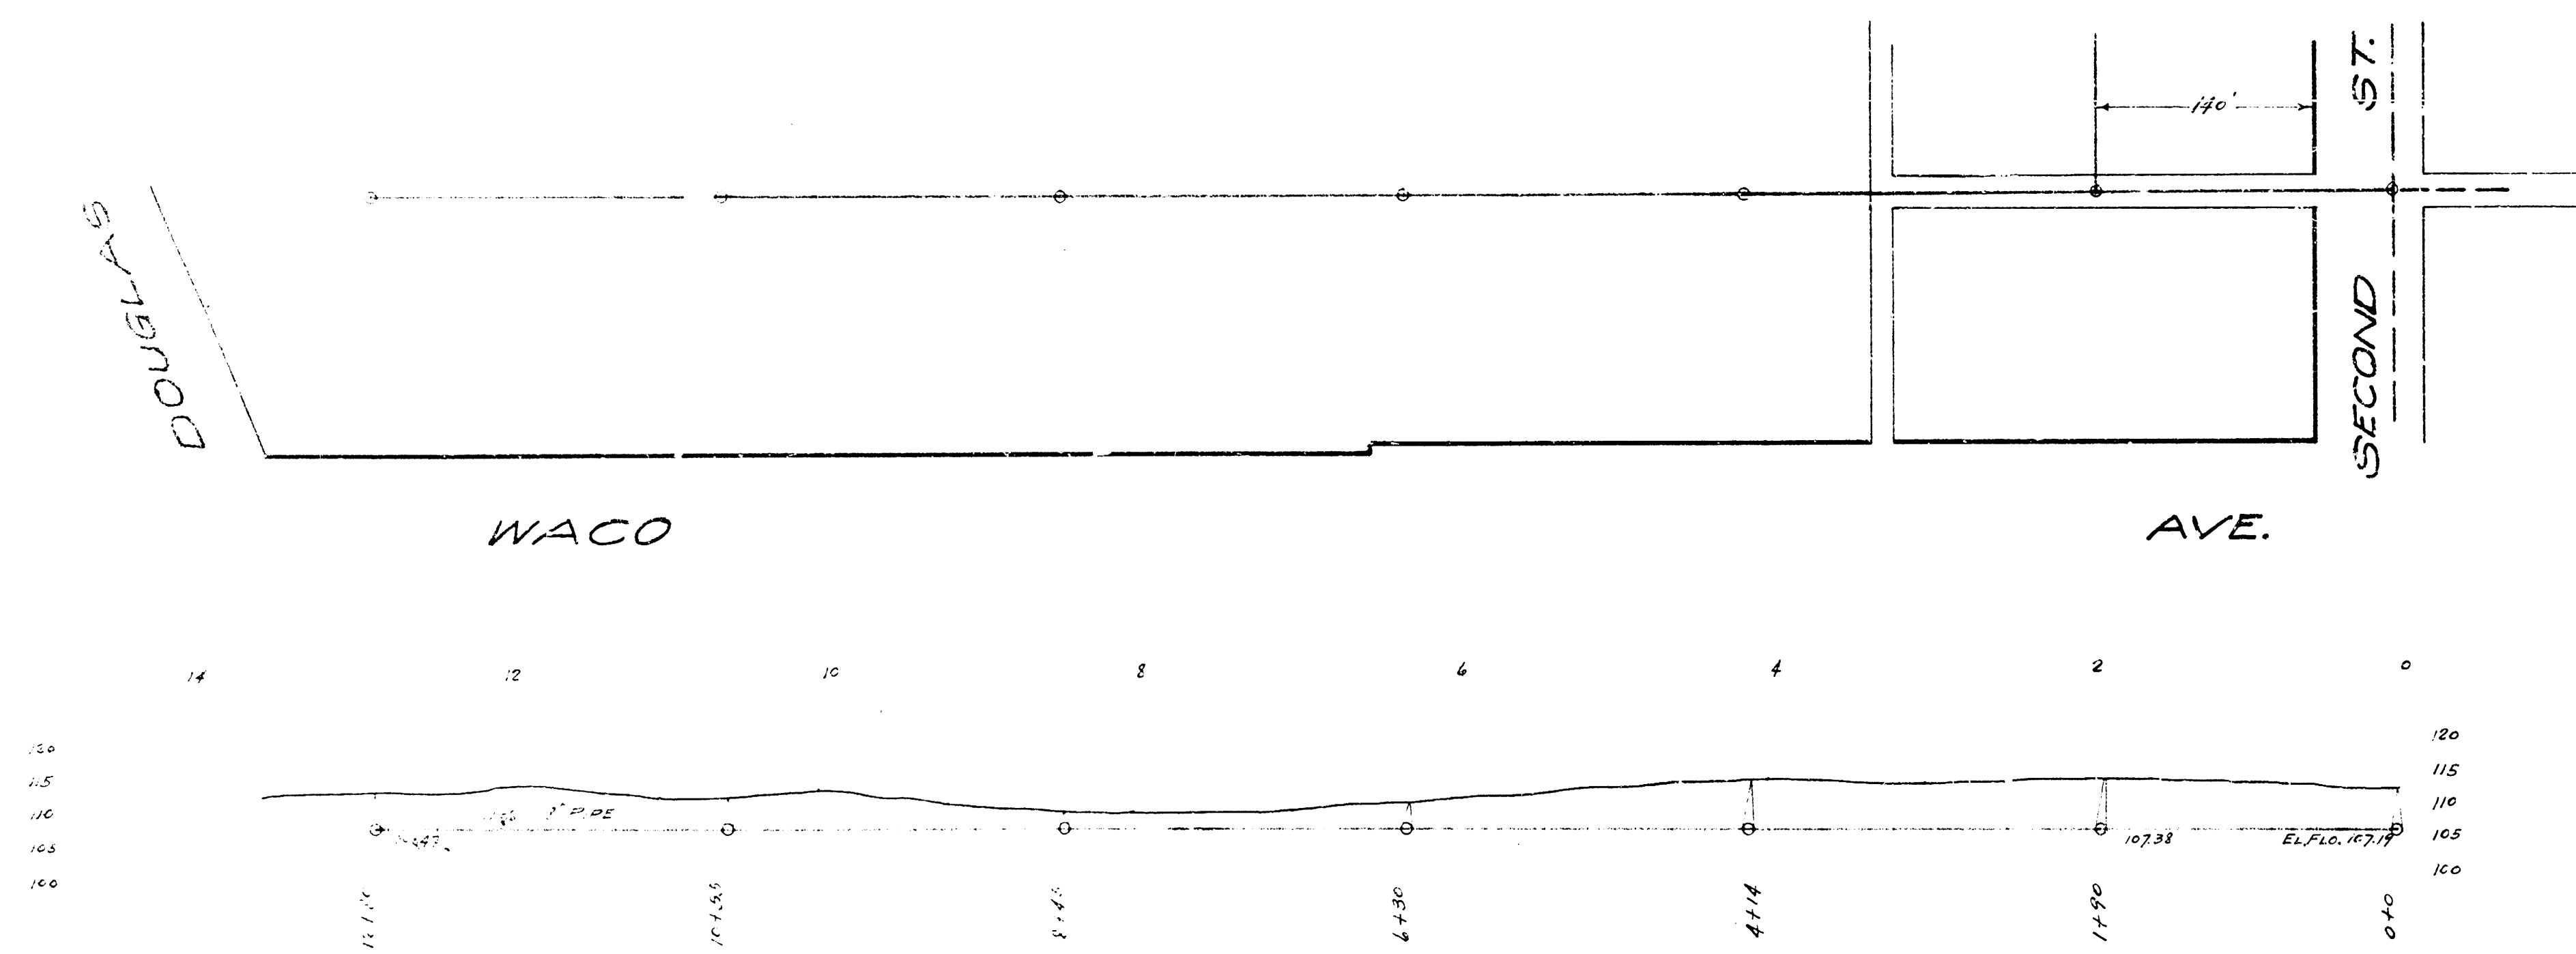

LAT. A" S.S. # 15

DISTRICT "K"
SW.S. NO. 8