


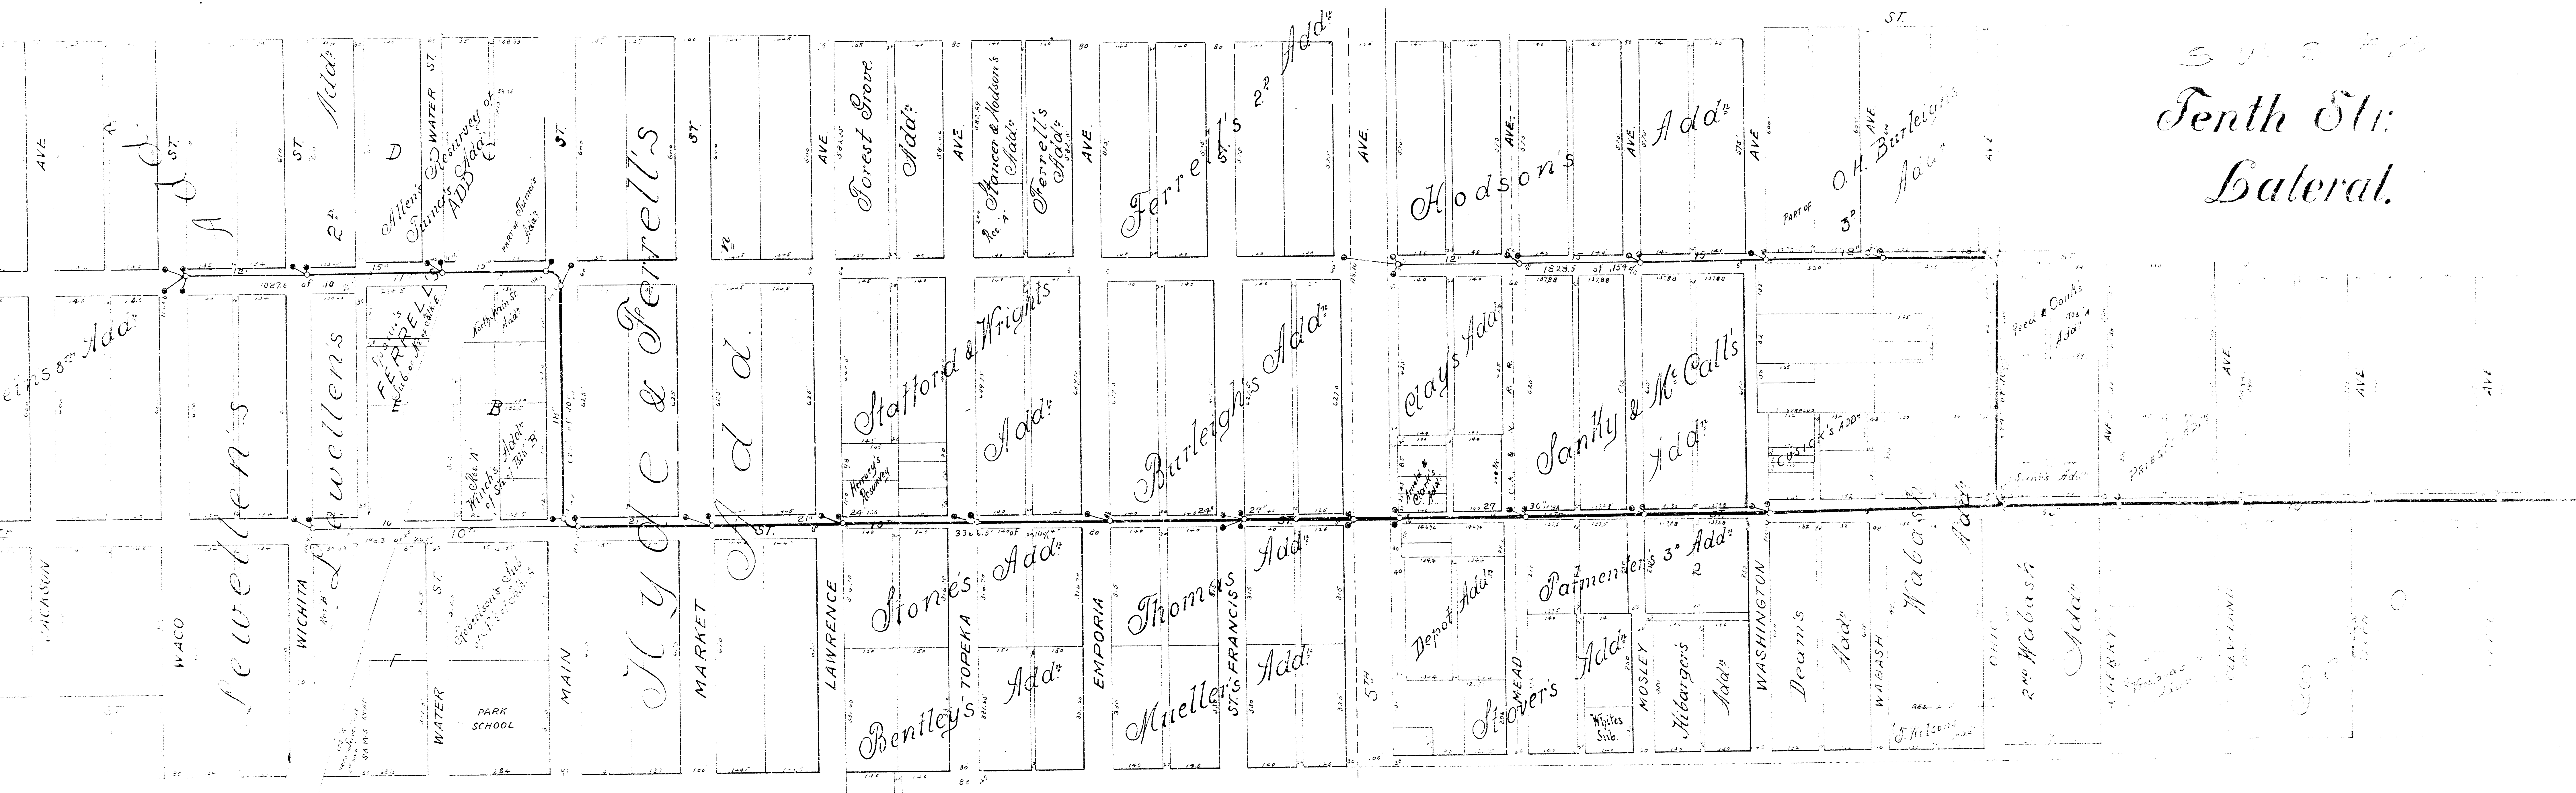

Tenth St.
Lateral.