


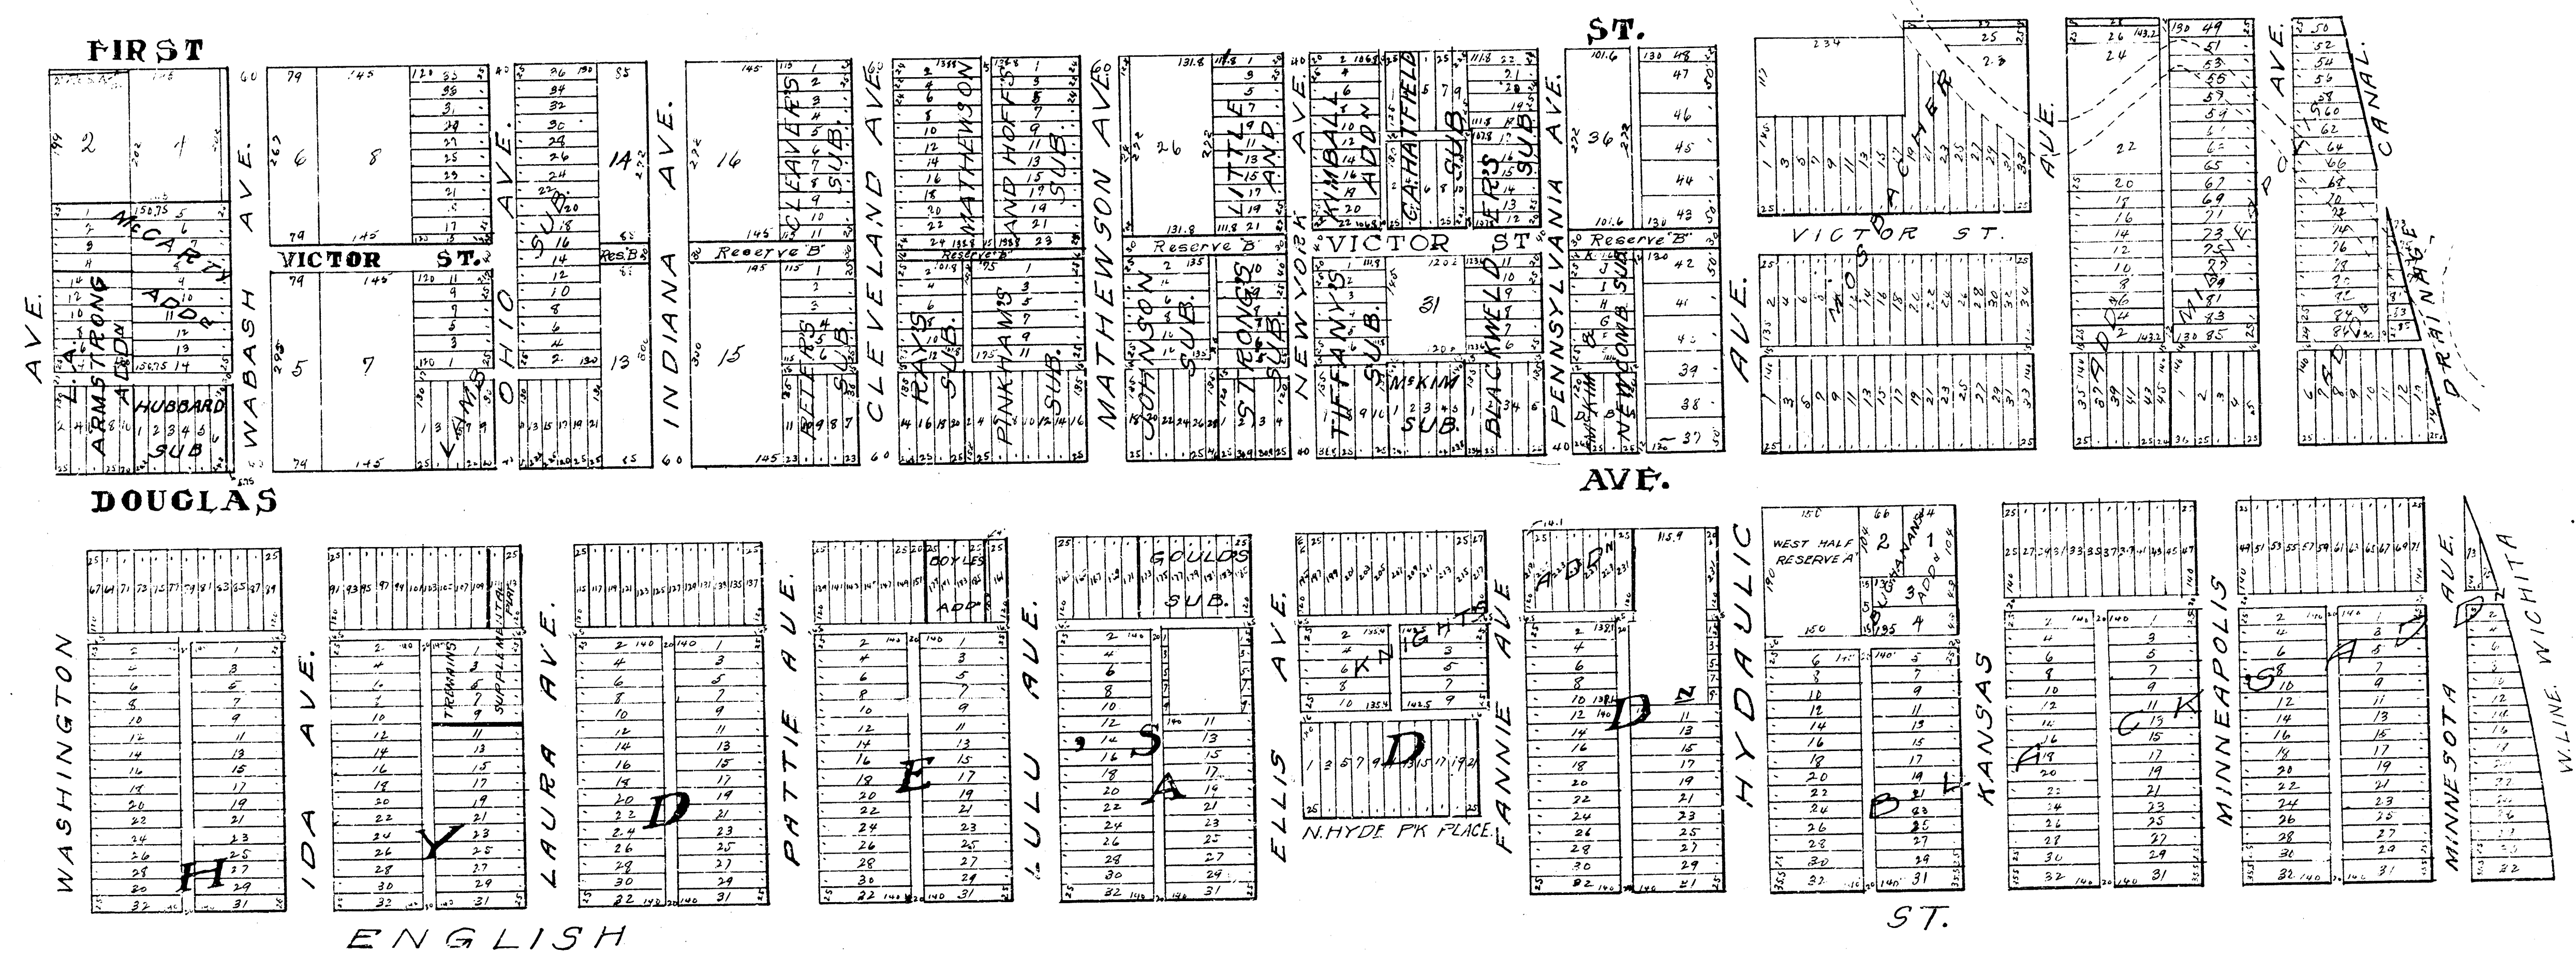


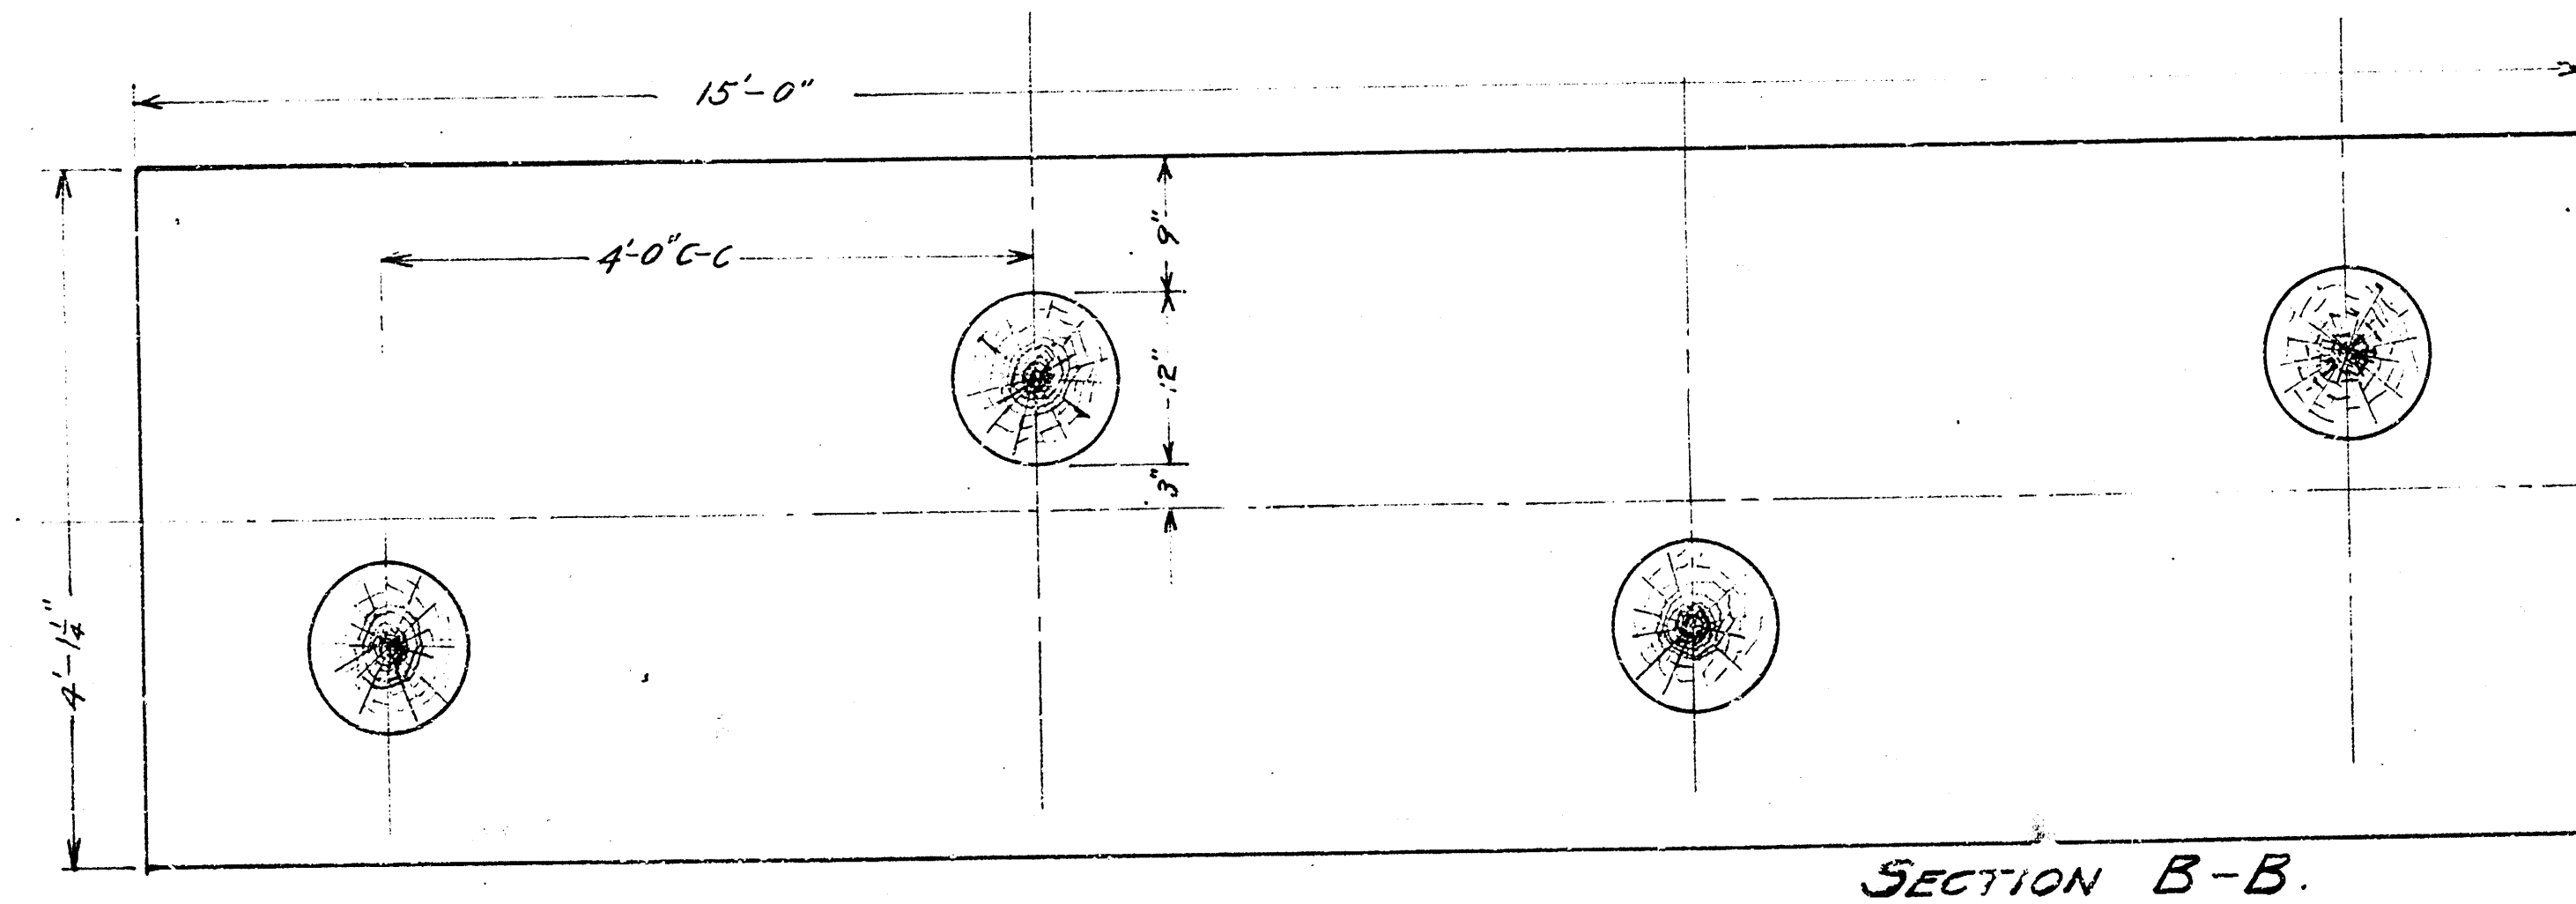


EAST HALF
STORM WATER SEWER.
DISTRICT 20.

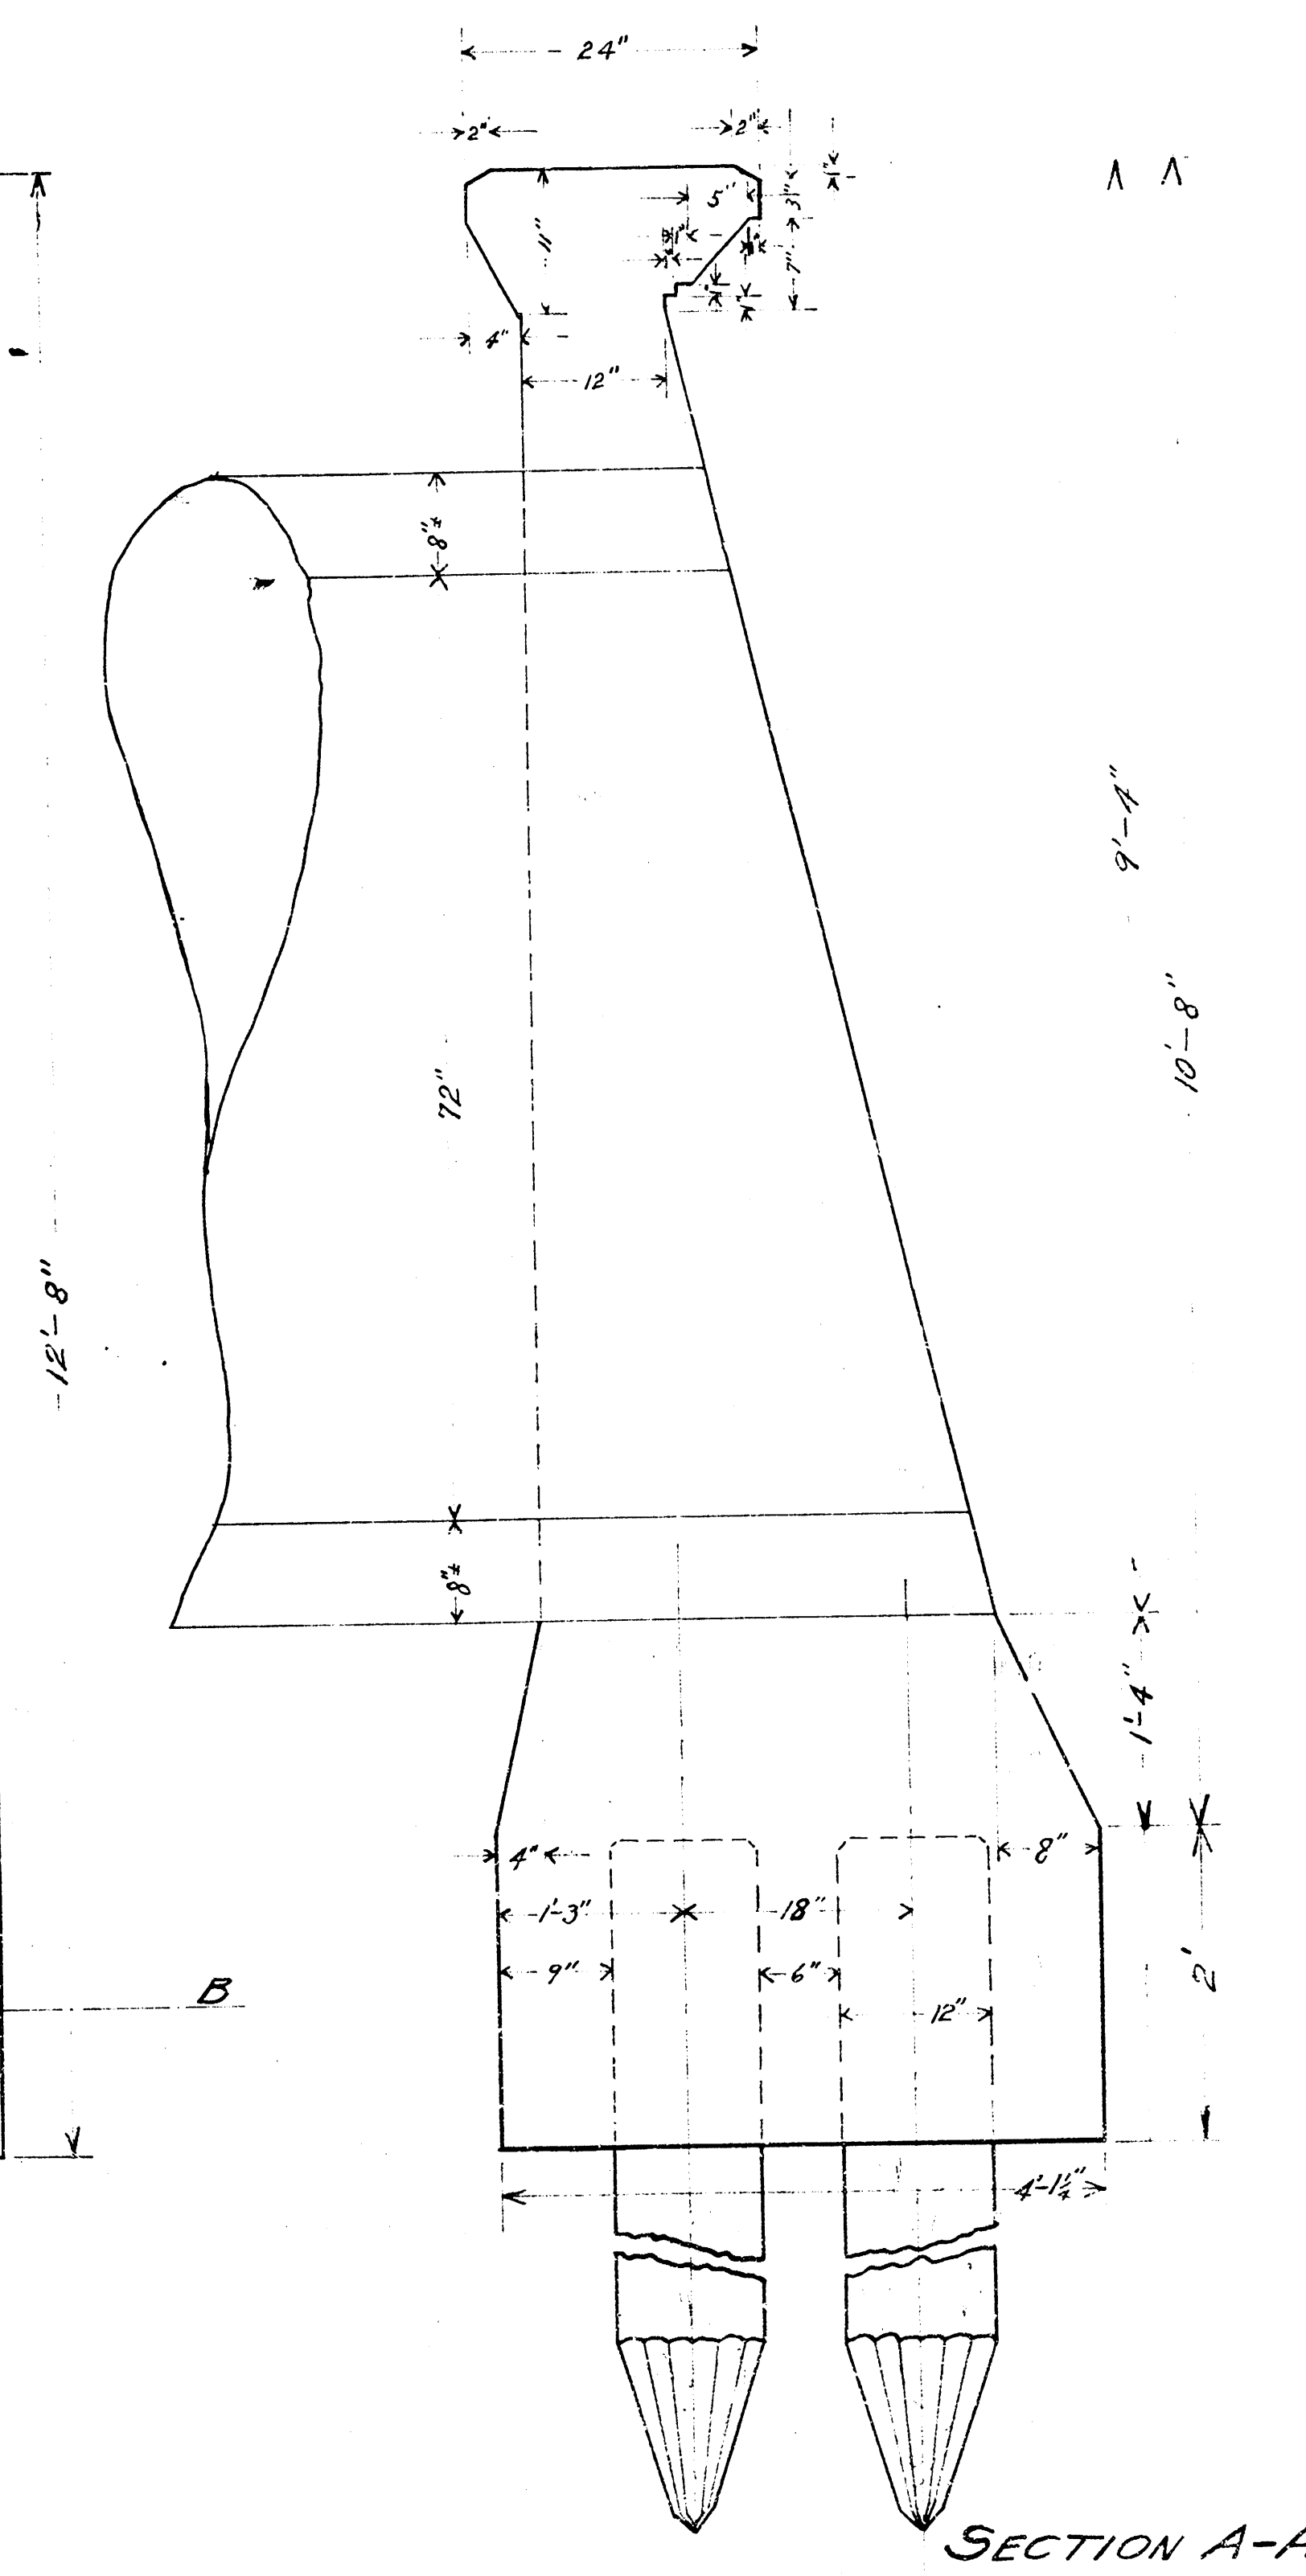

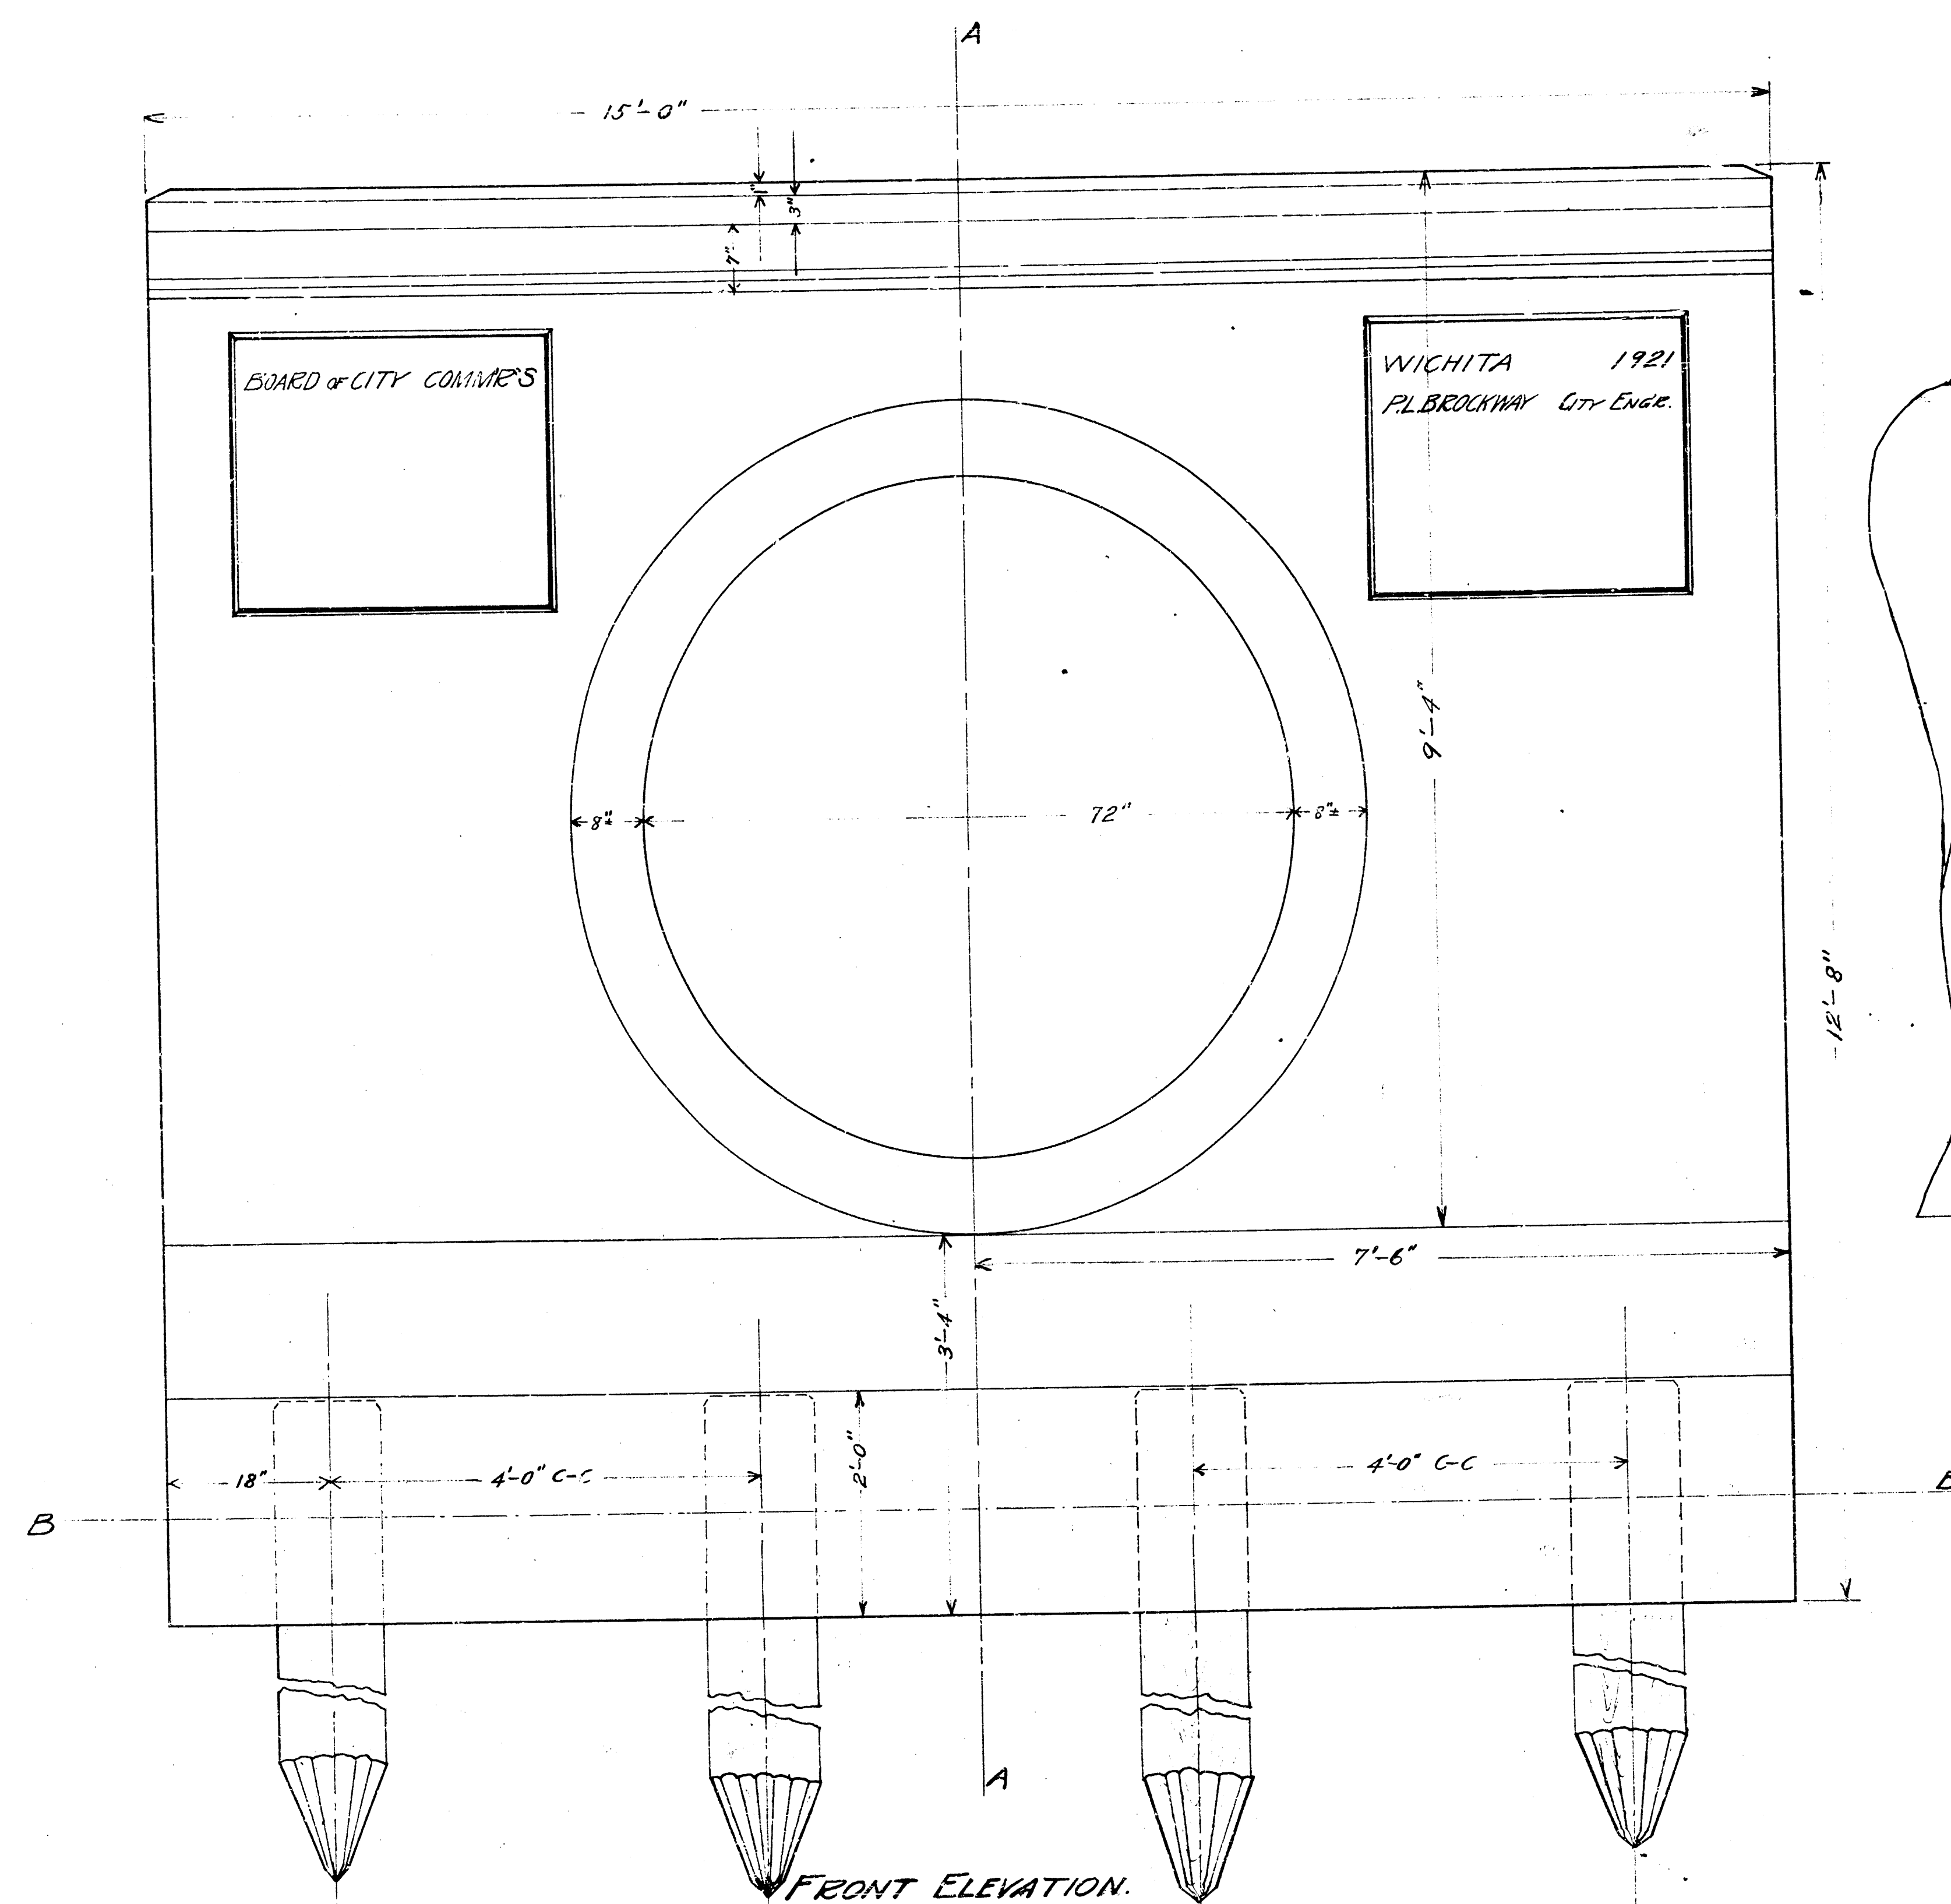

DETAIL OF OUTLET PROTECTION
 S.W.S. No. 20
 AT DOUGLAS AVE. &
 WICHITA DRAINAGE CANAL
 DRAWN BY HERMUSICK JAN. 27, 1921.
 WICHITA Scale 1"=1' KANSAS.

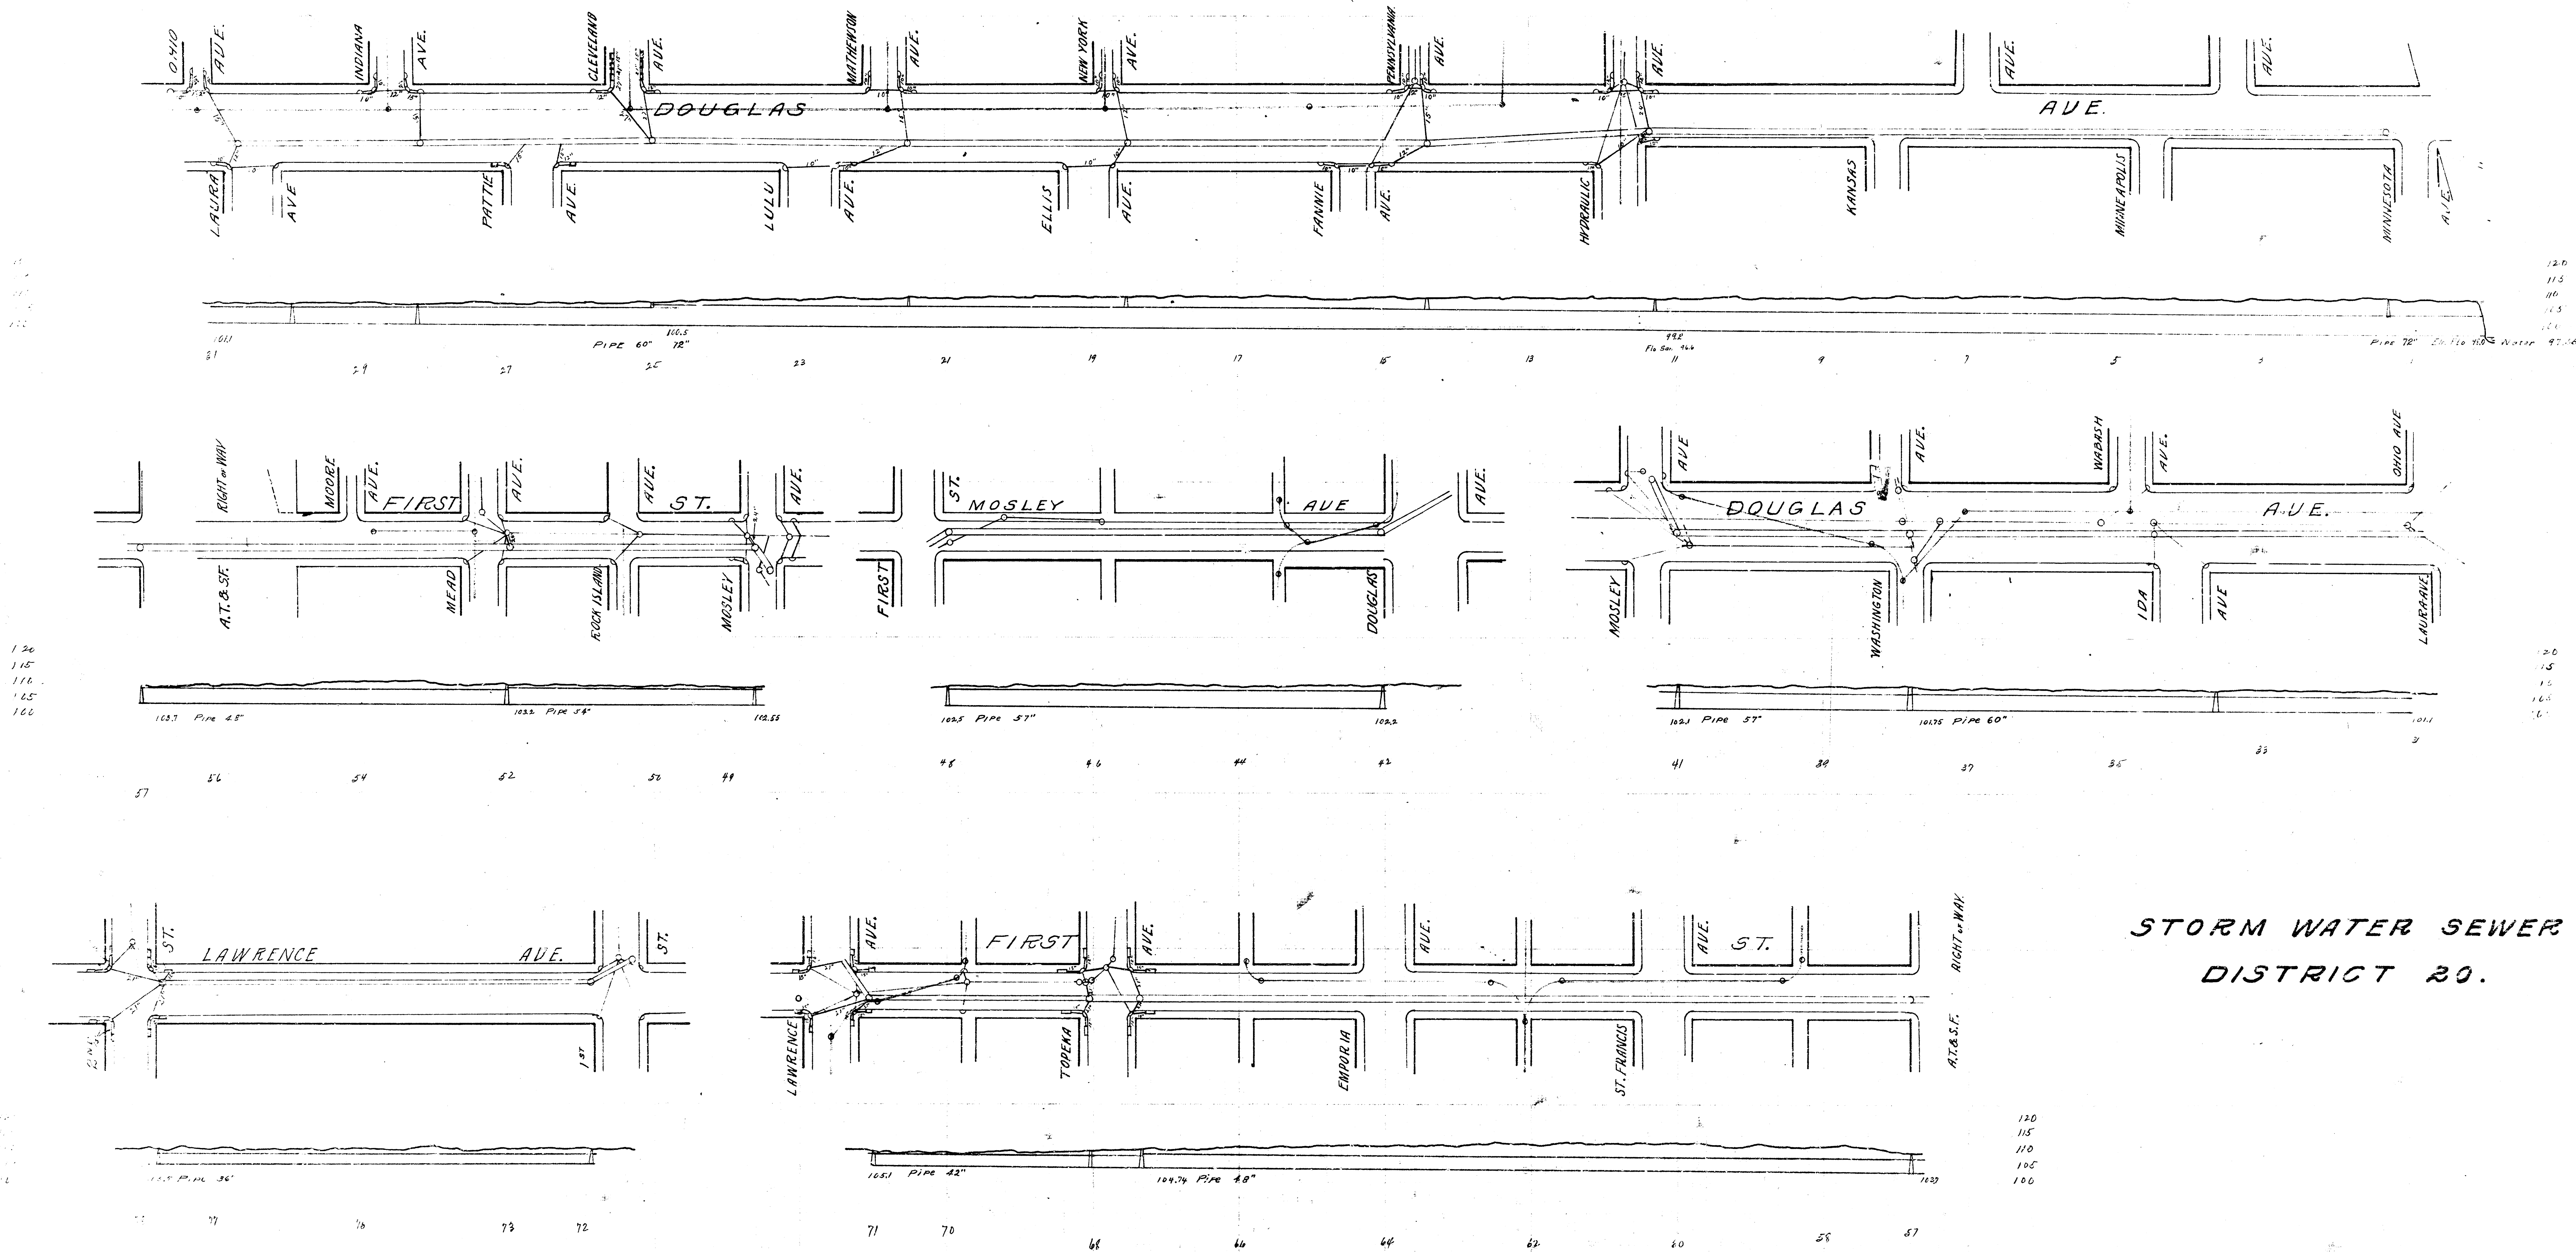

STORM WATER SEWER
DISTRICT 20.