

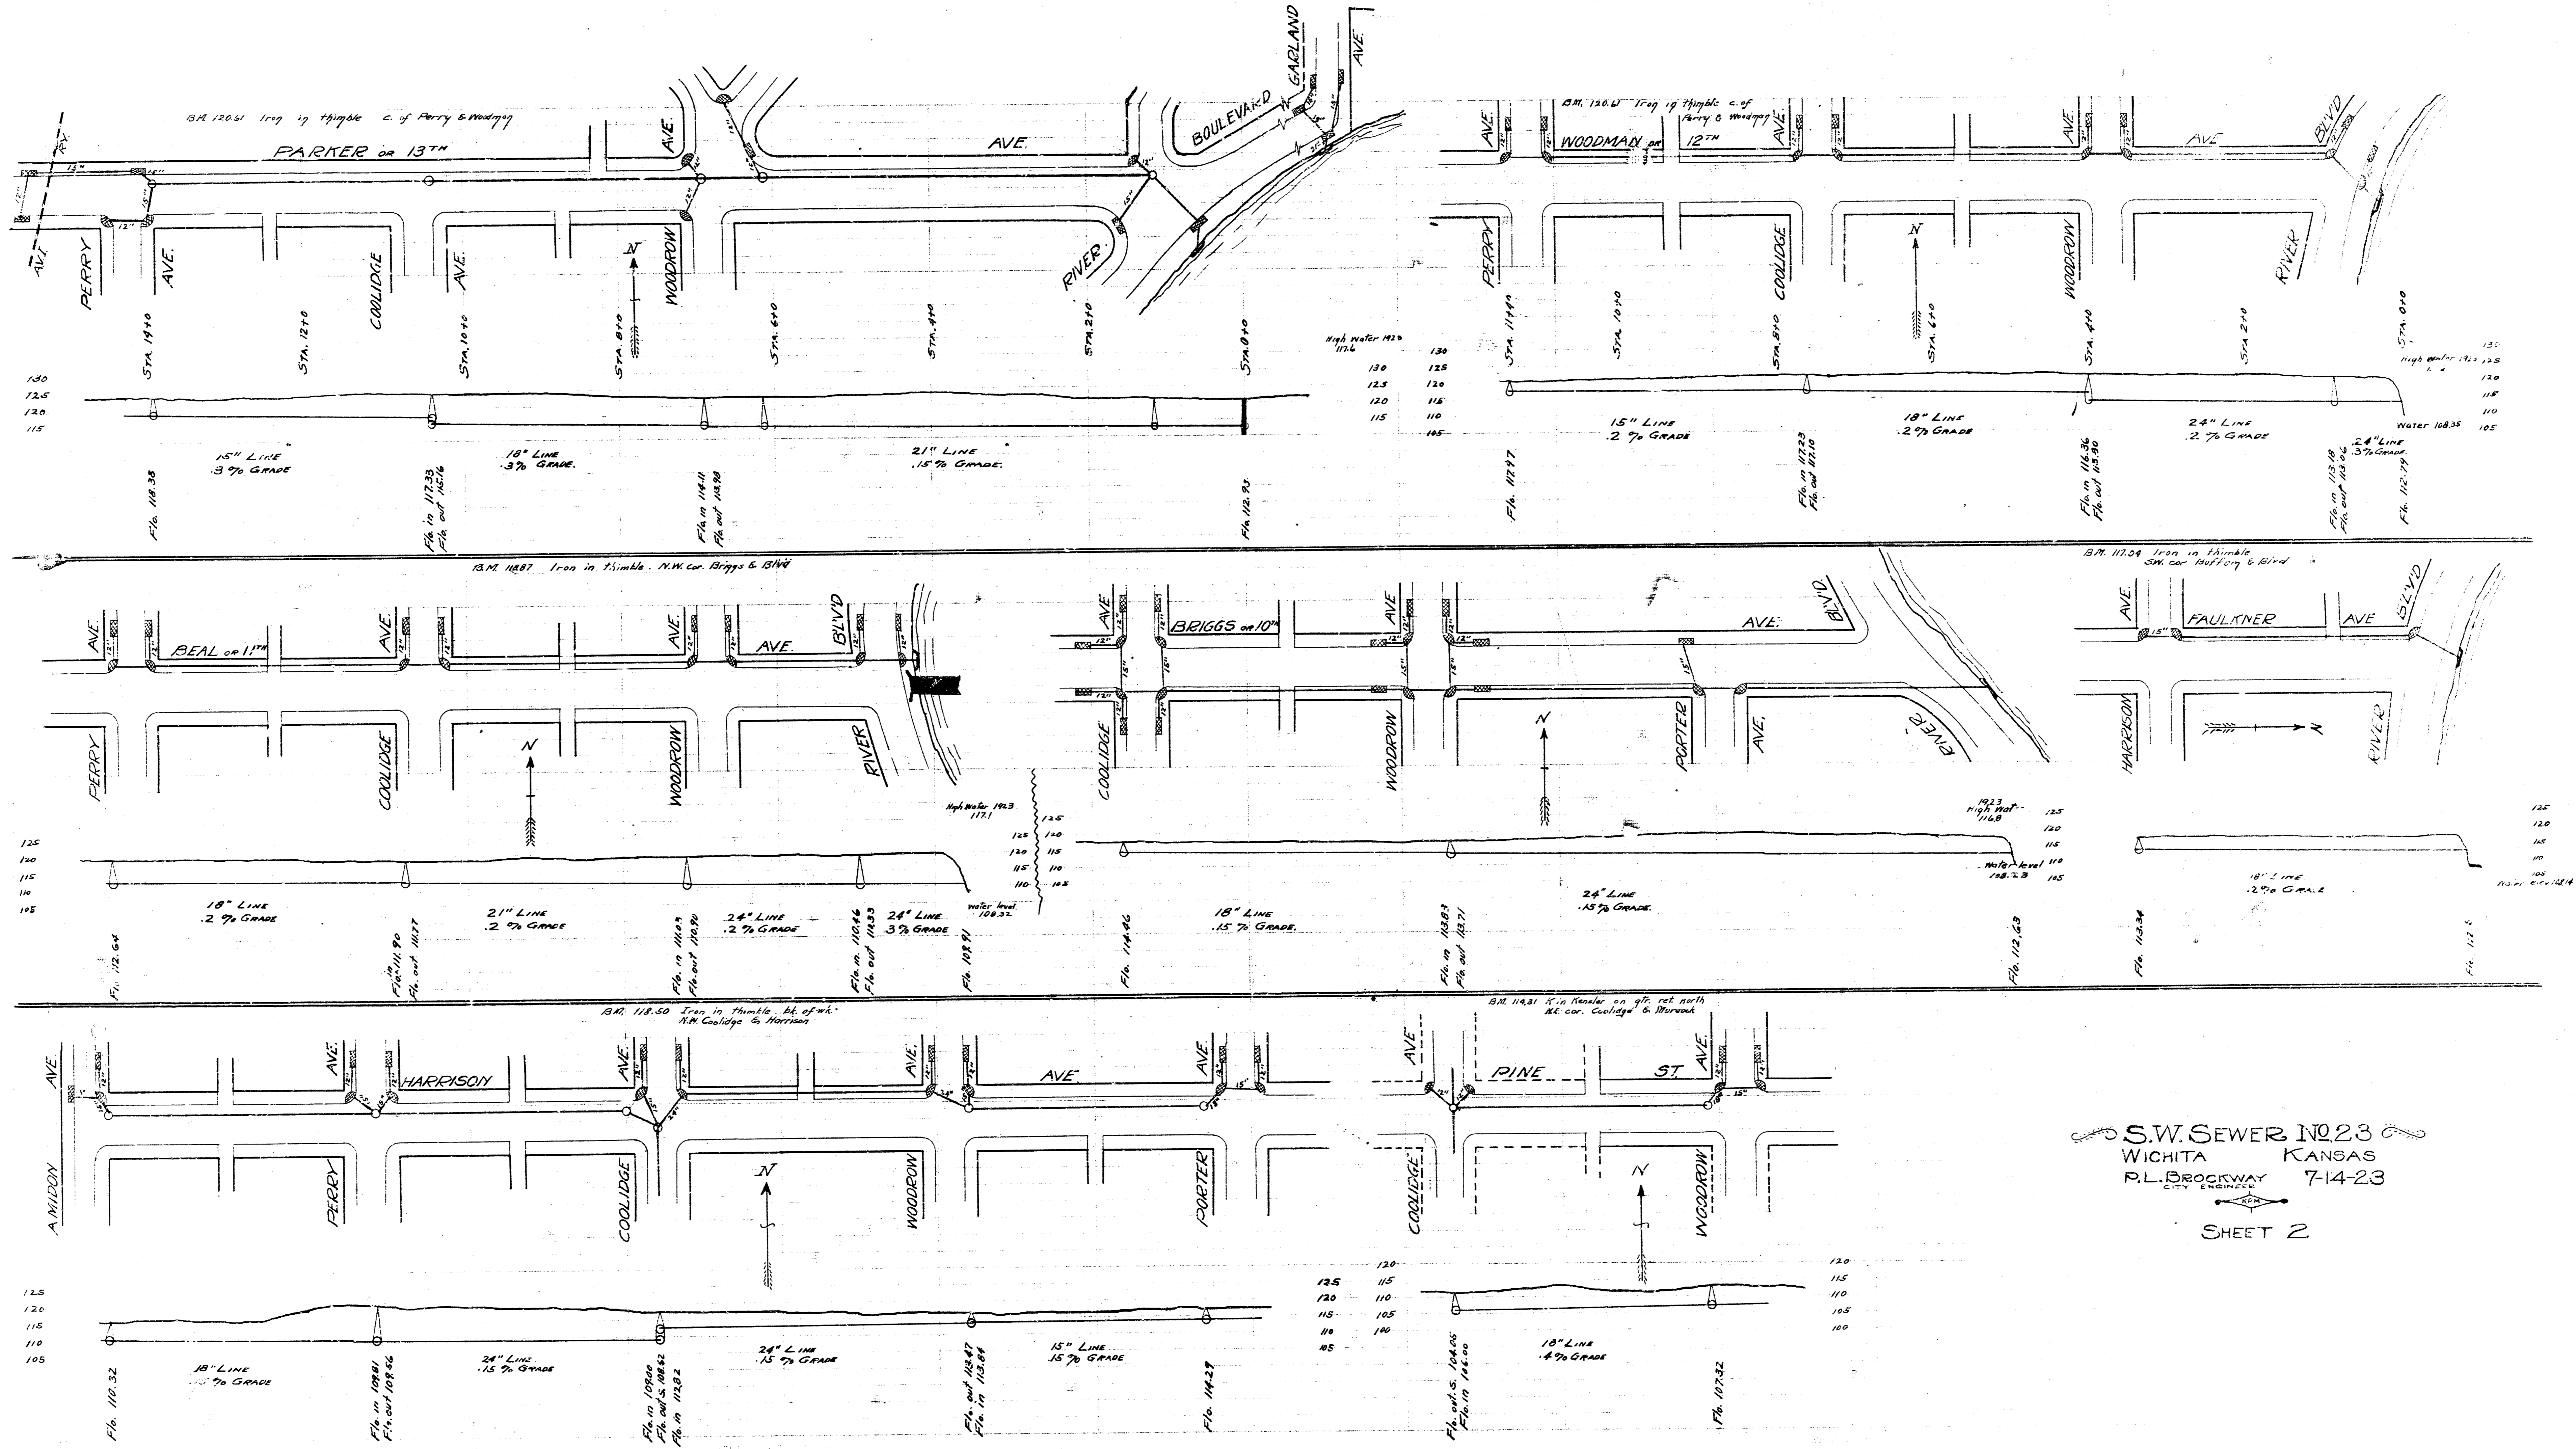


S.W. SEWER NO 23
 WICHITA KANSAS
 P.L. BROOKWAY
 CITY ENGINEER
 7-14-23
 SHEET 1

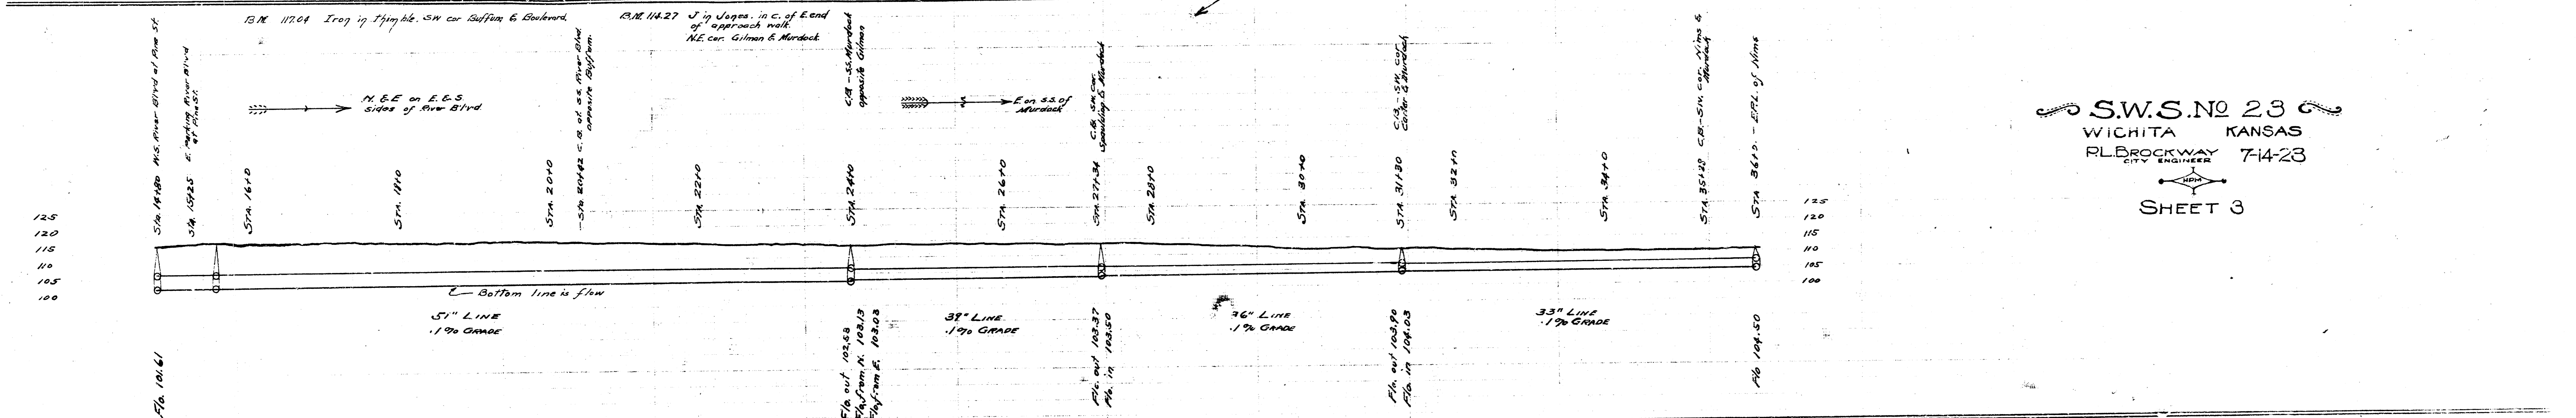

S.W. SEWER NO. 23
 WICHITA KANSAS
 R.L. BROCKWAY
 CITY ENGINEER 7-14-23
 SHEET 2

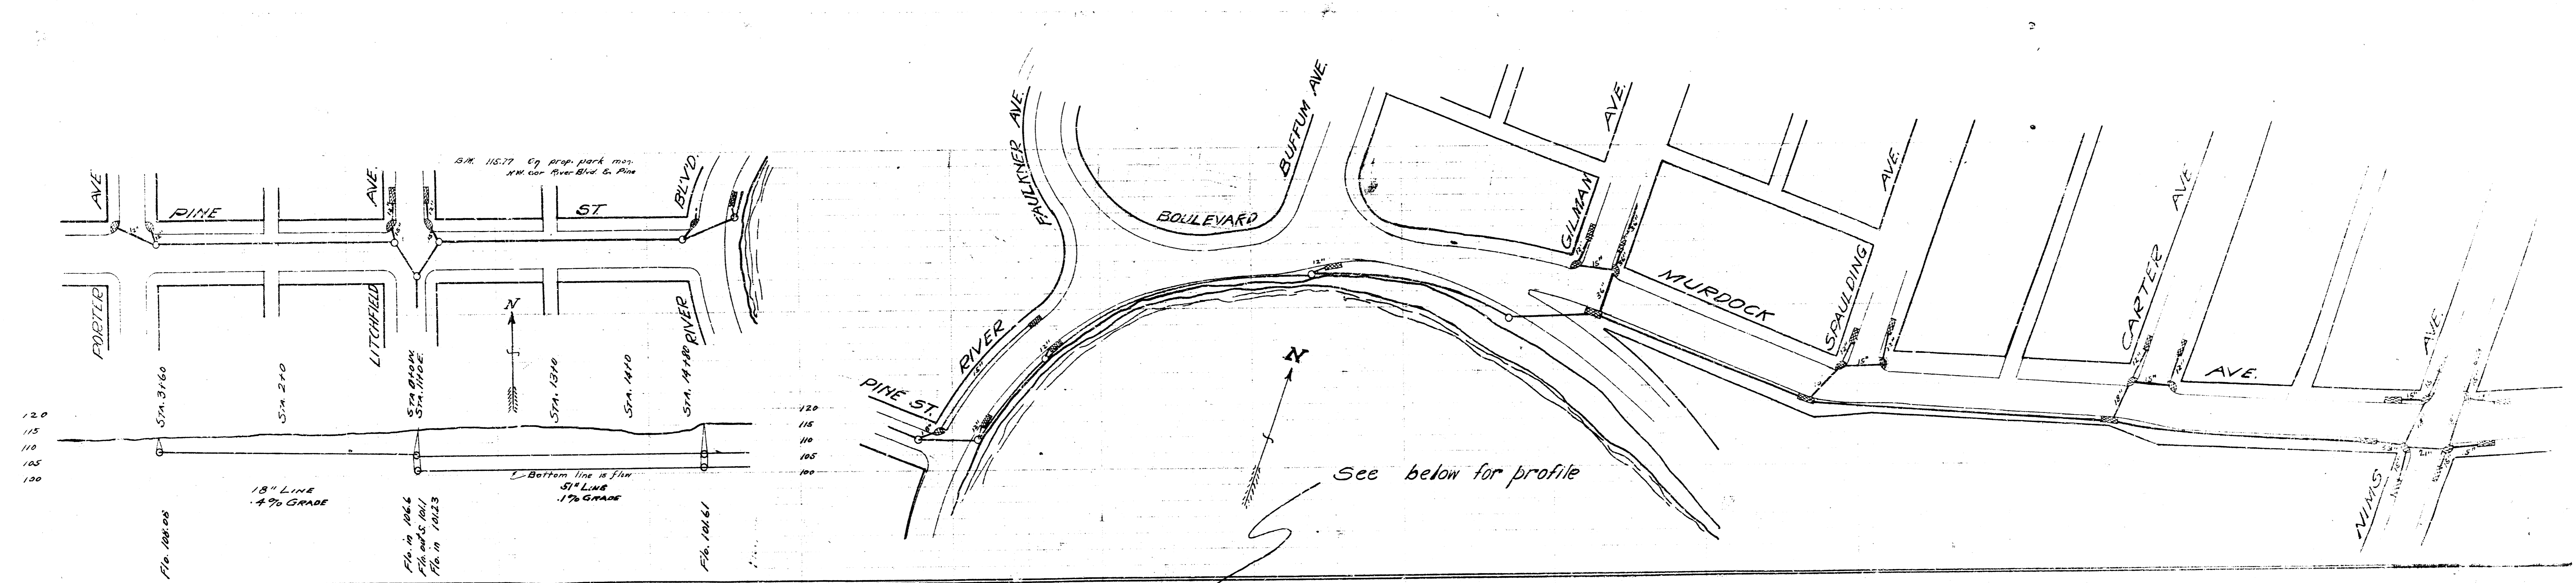

S.W.S. NO 23
 WICHITA KANSAS
 RLBROCKWAY
 ENGINEER 7-4-23
 SHEET 3

