


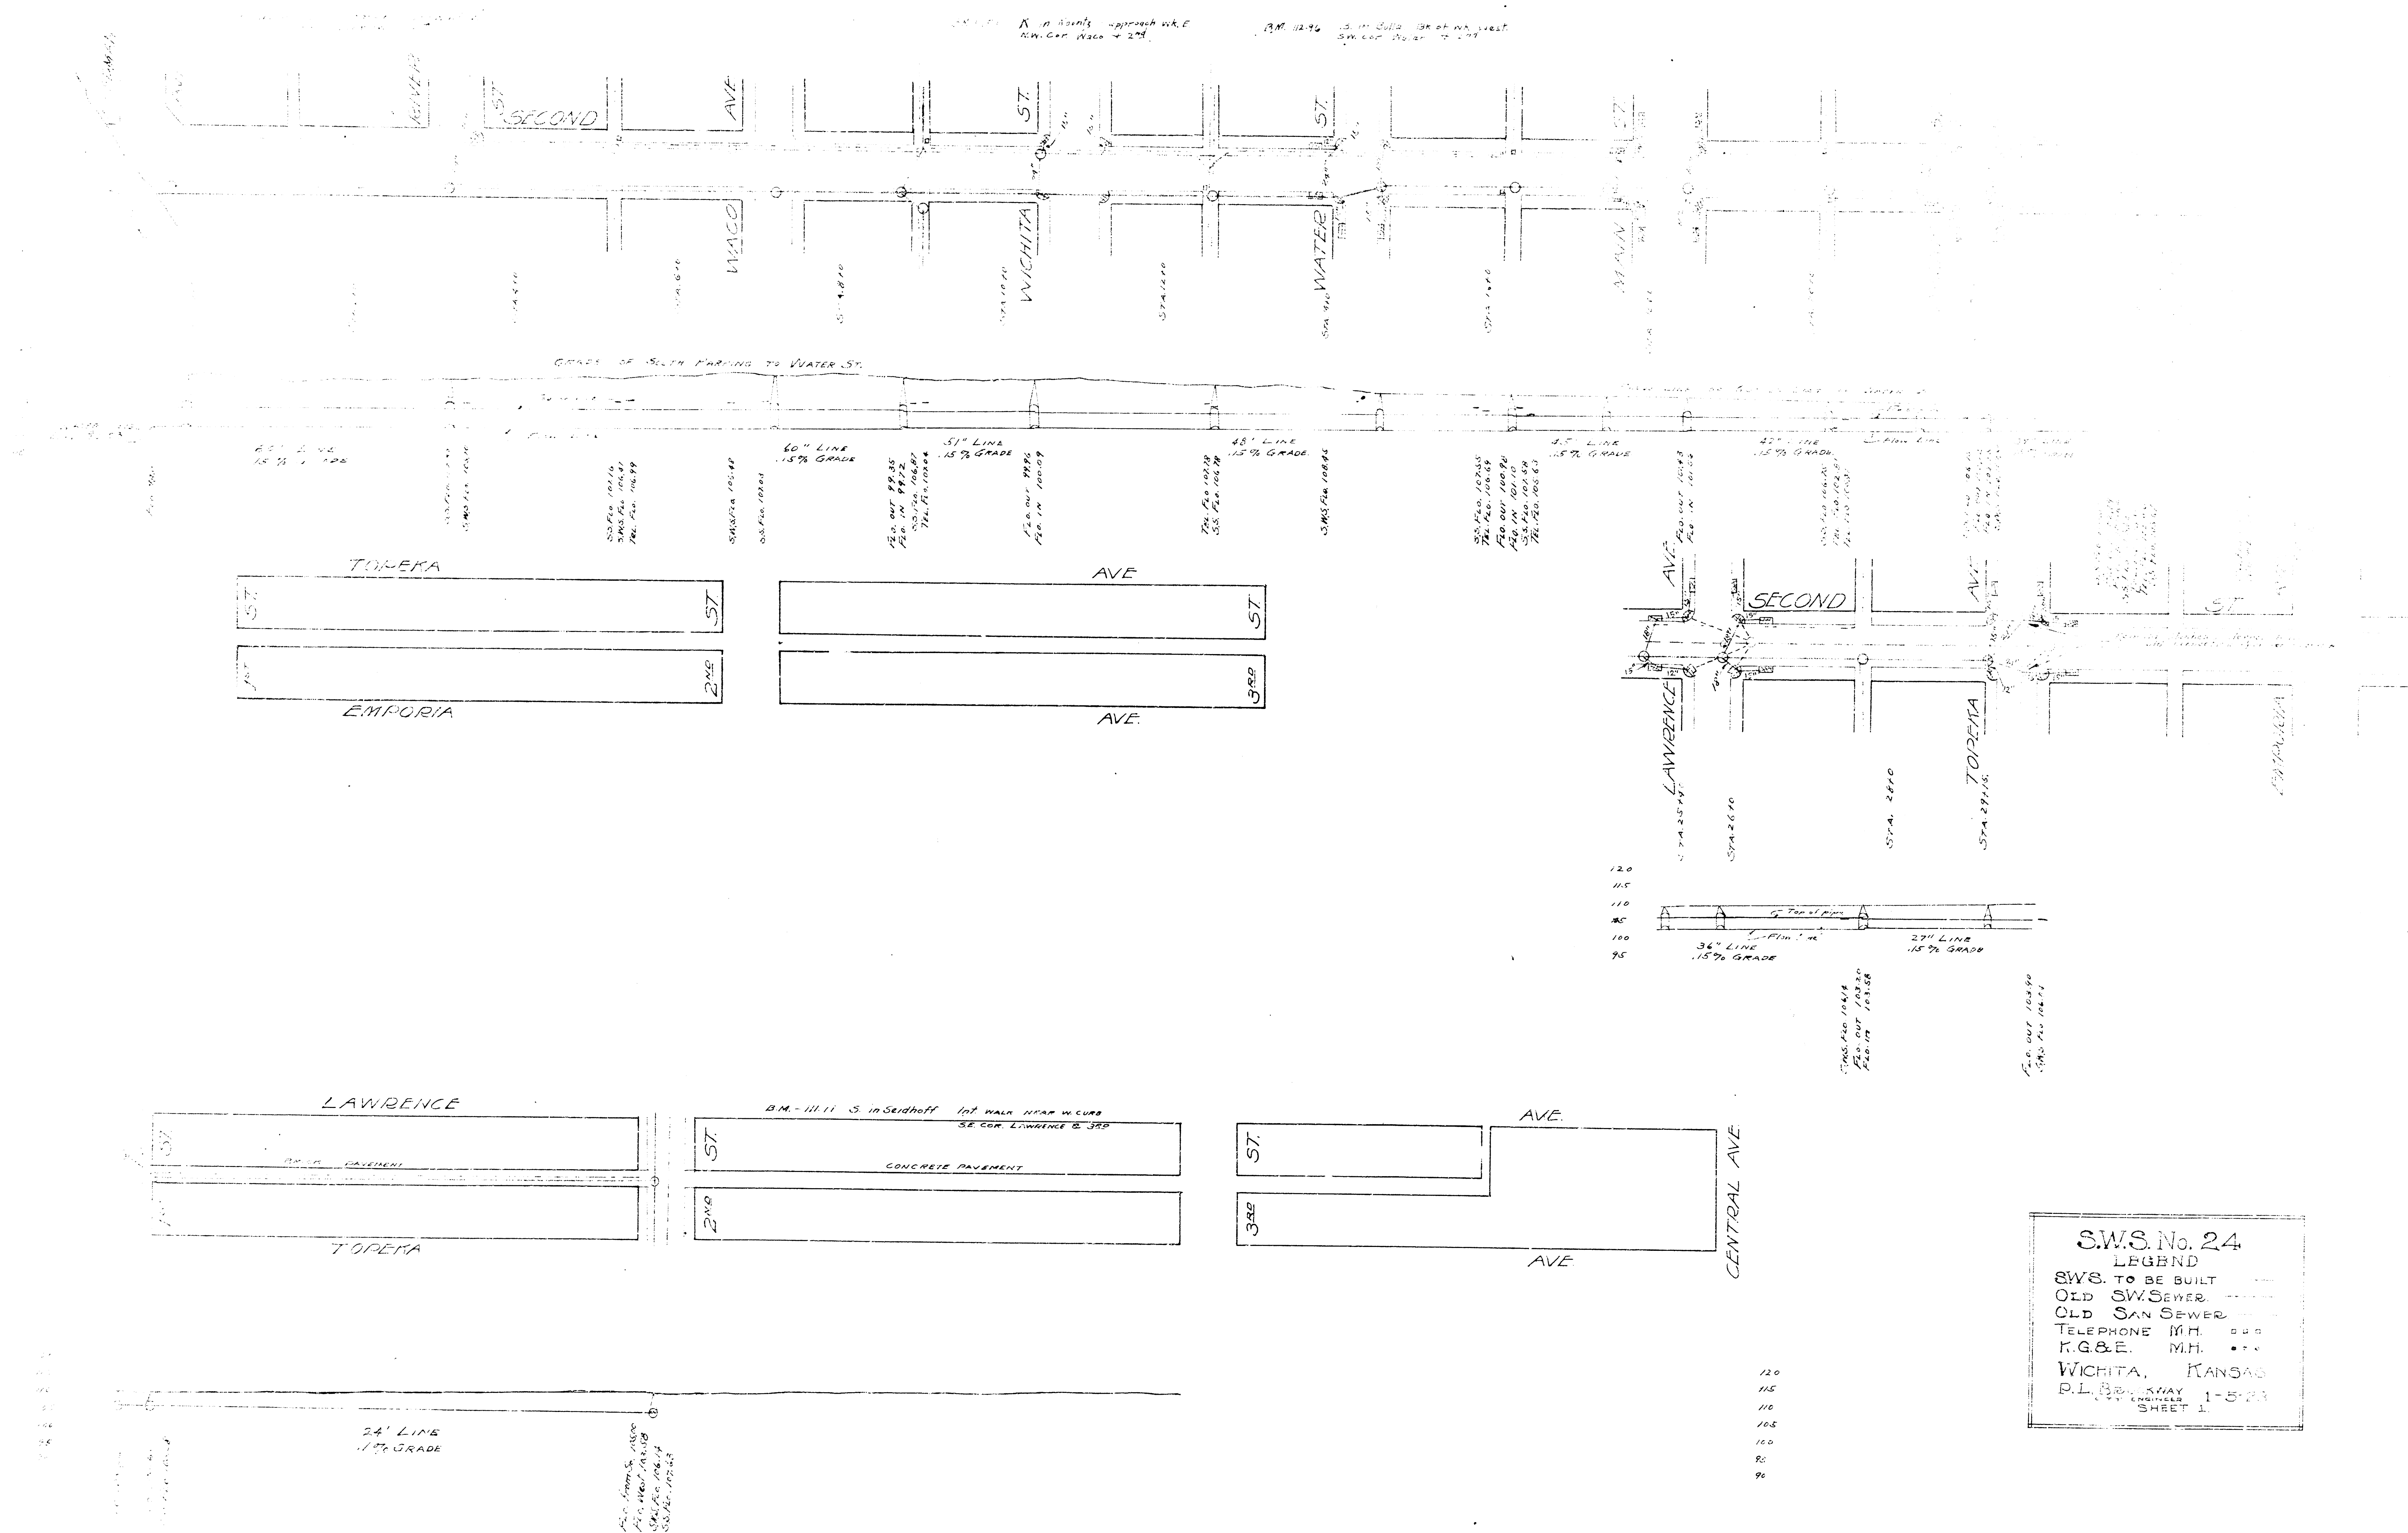
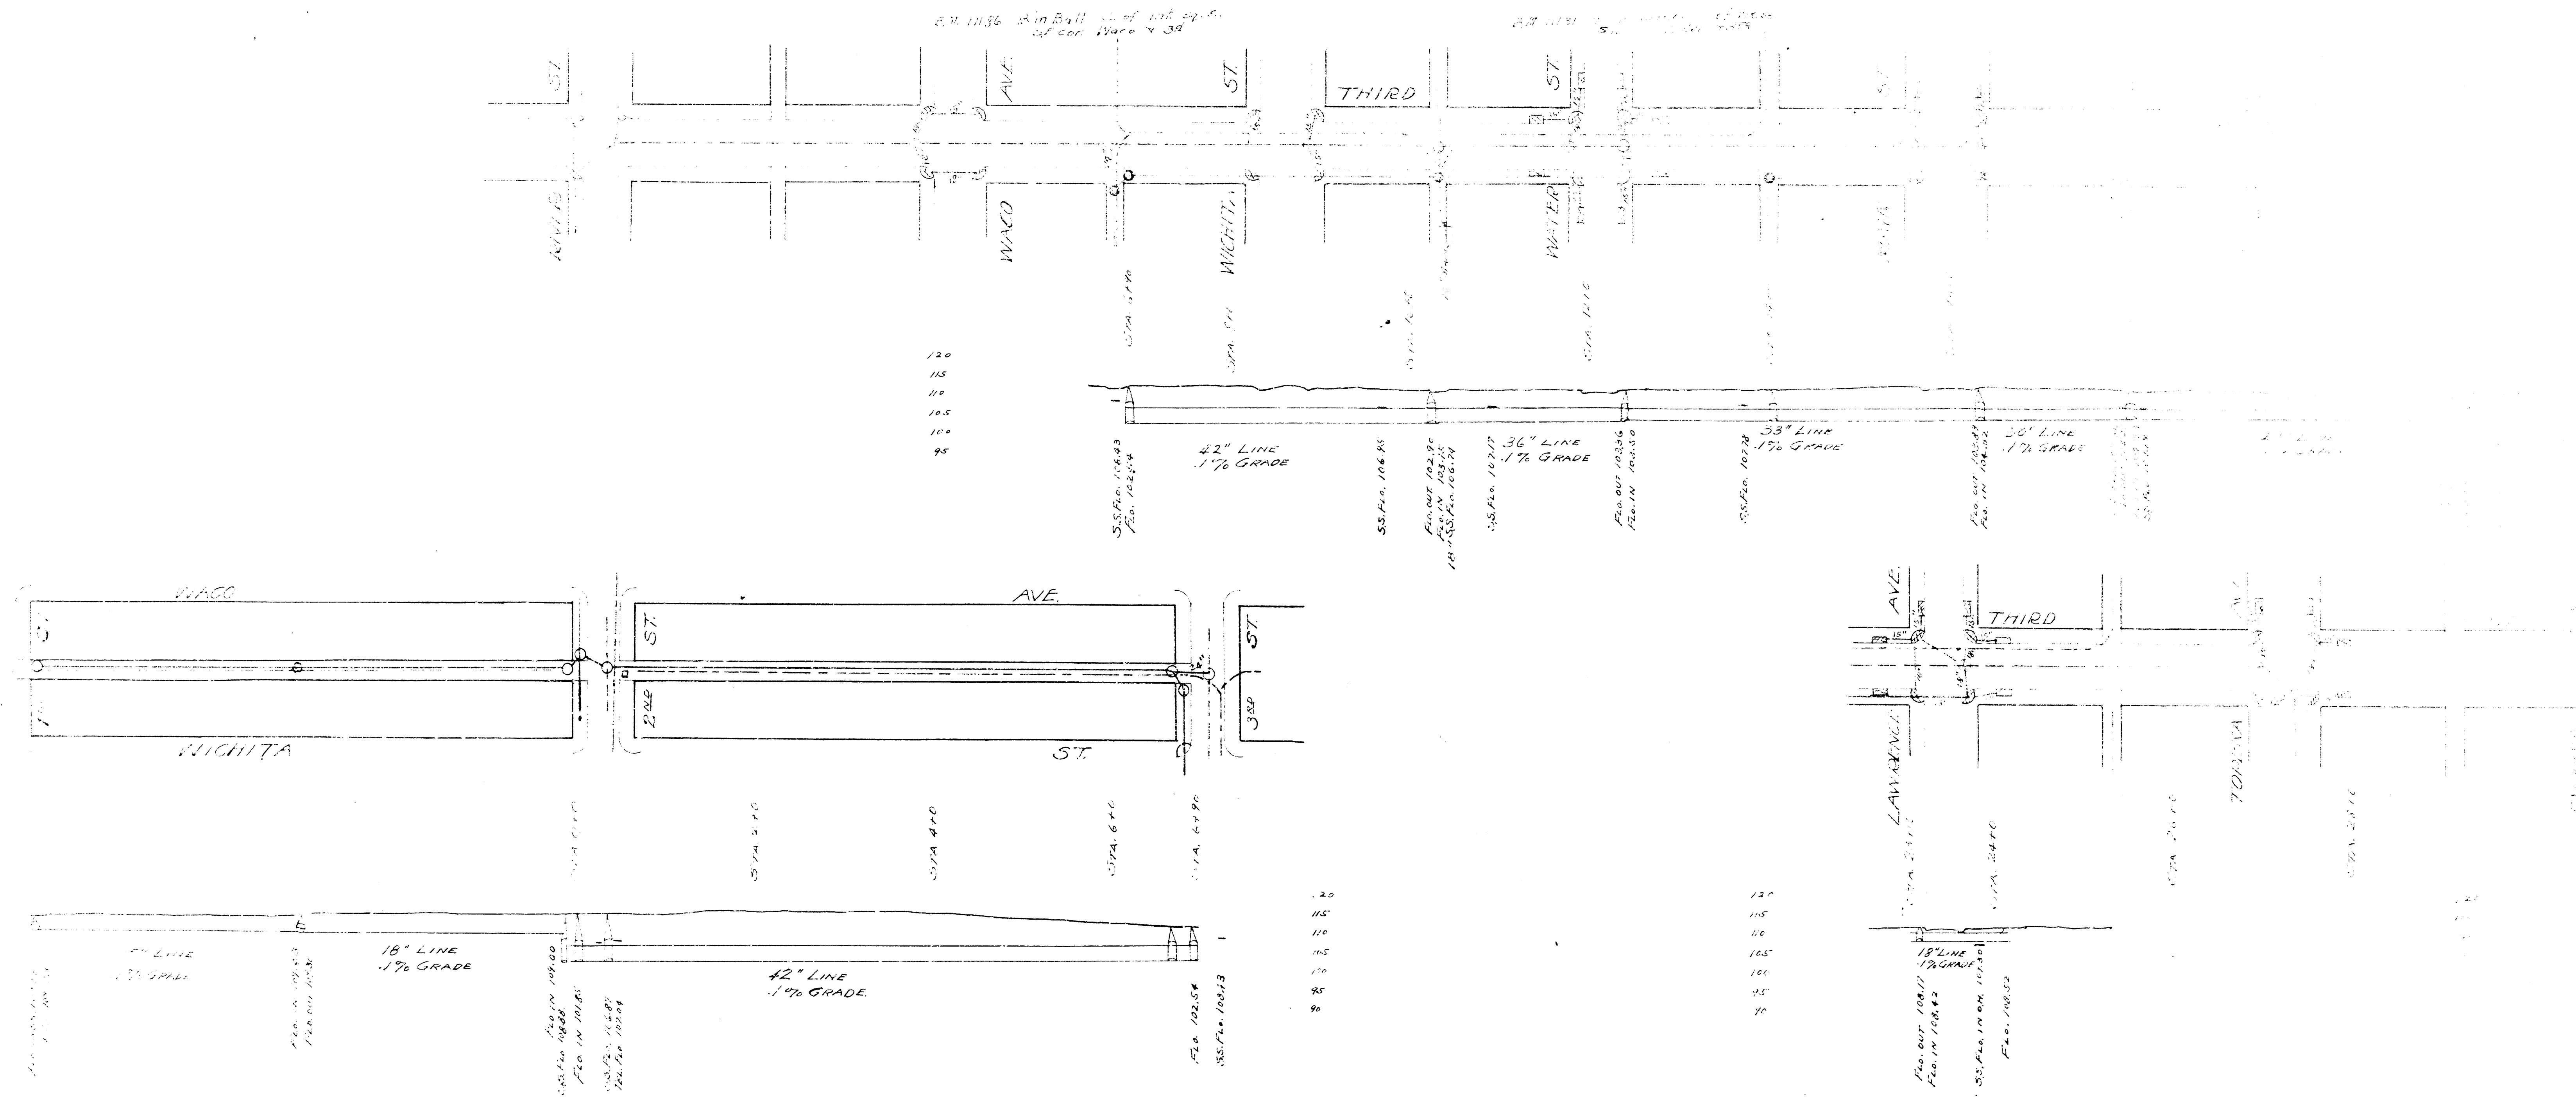


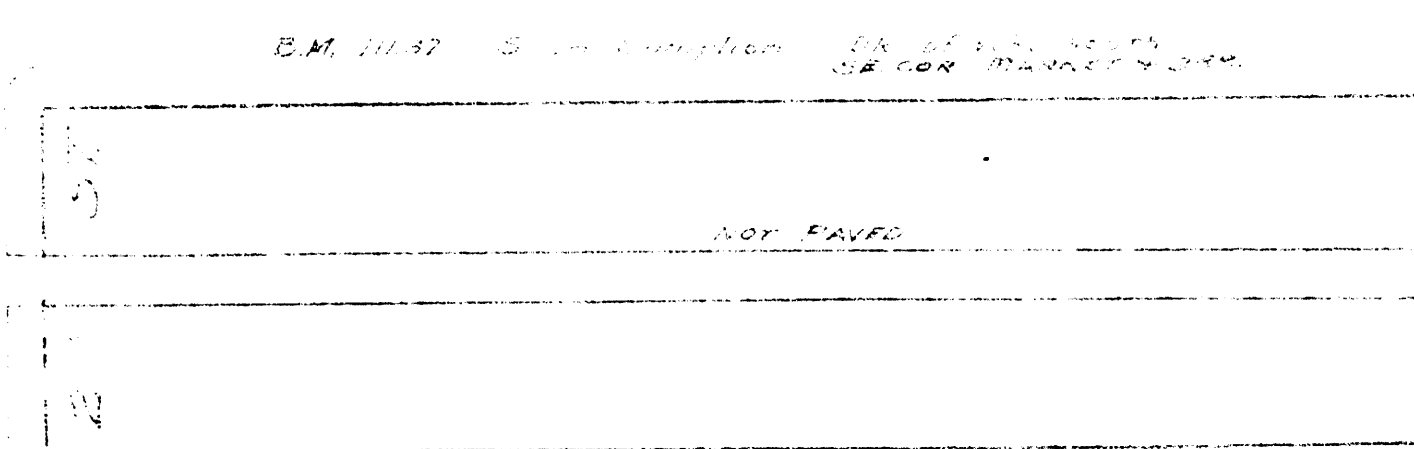

S.W.S. No. 24
LEGEND
SWS. TO BE BUILT
OLD S.W. SEWER
OLD SAN SEWER
TELEPHONE M.H.
K.G.&E. M.H.
WICHITA, KANSAS
P.L. 188, KWAY
ENGINEER 1-5-23
SHEET 1

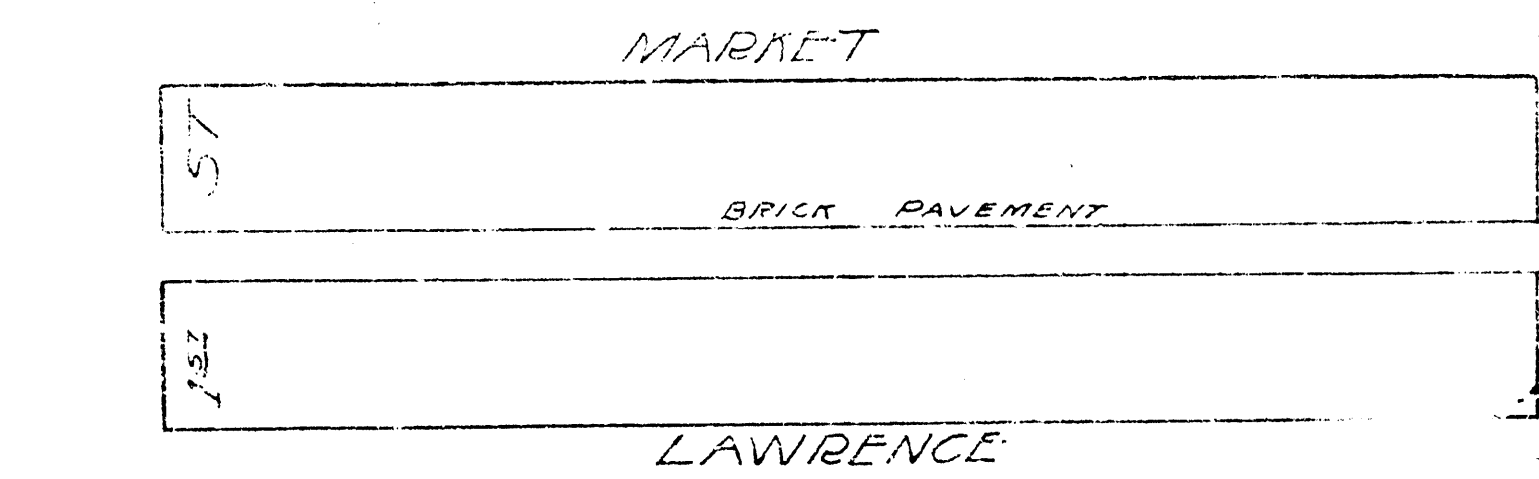

ENGINEER
 CIVIL ENGINEER
 ONE SAN BERNARDINE
 WICHITA, KANSAS
 R. L. BROCKWAY
 SHEET 2 OF 2

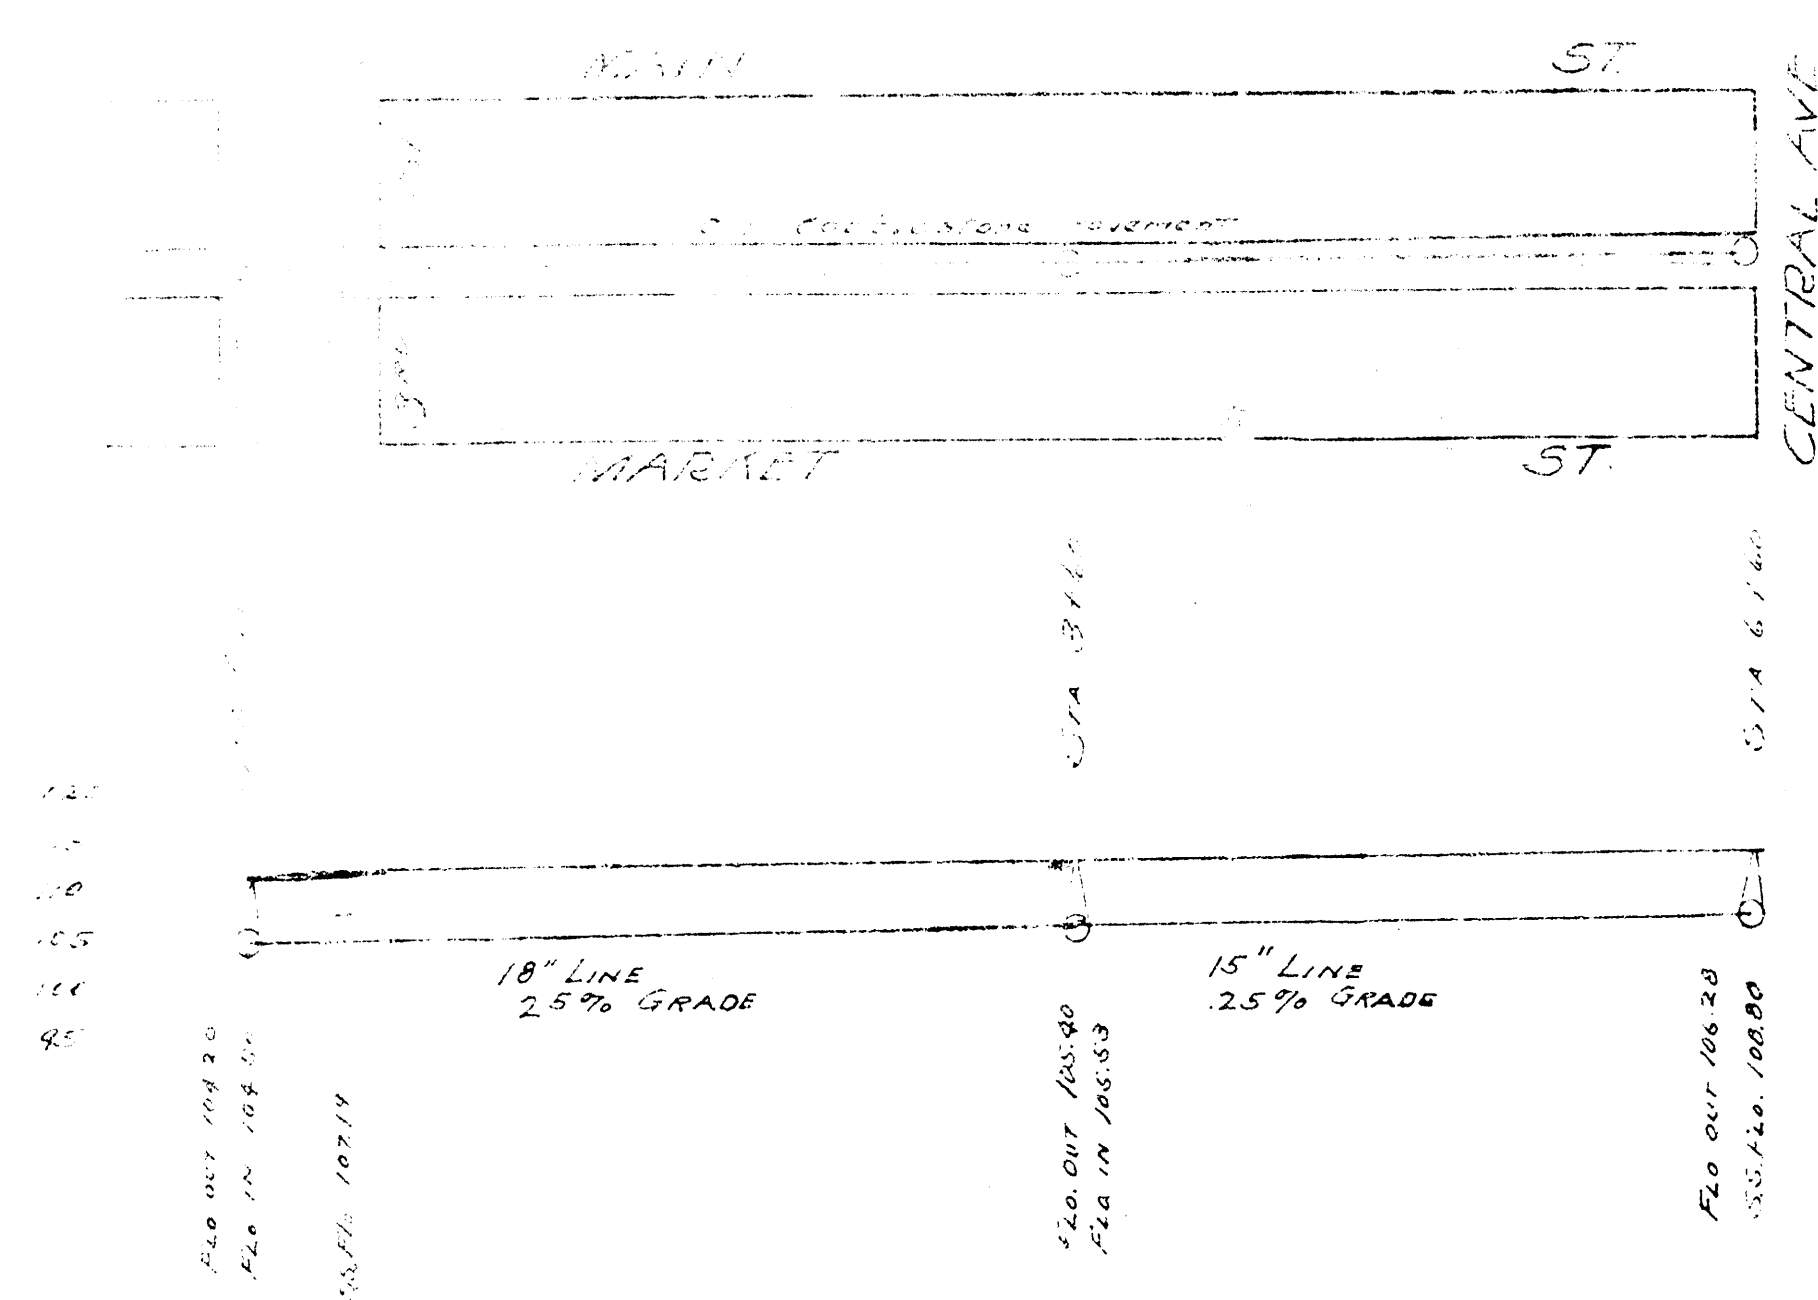

S.W. 3. No. 24
 LEGEND
 S.W. 3. TO BE BUILT
 OLD S.W. 3. SEWER
 OLD SAN SEWER
 WICHITA KANSAS
 P.L. 1000000 1-13-20
 SHEET 3

