




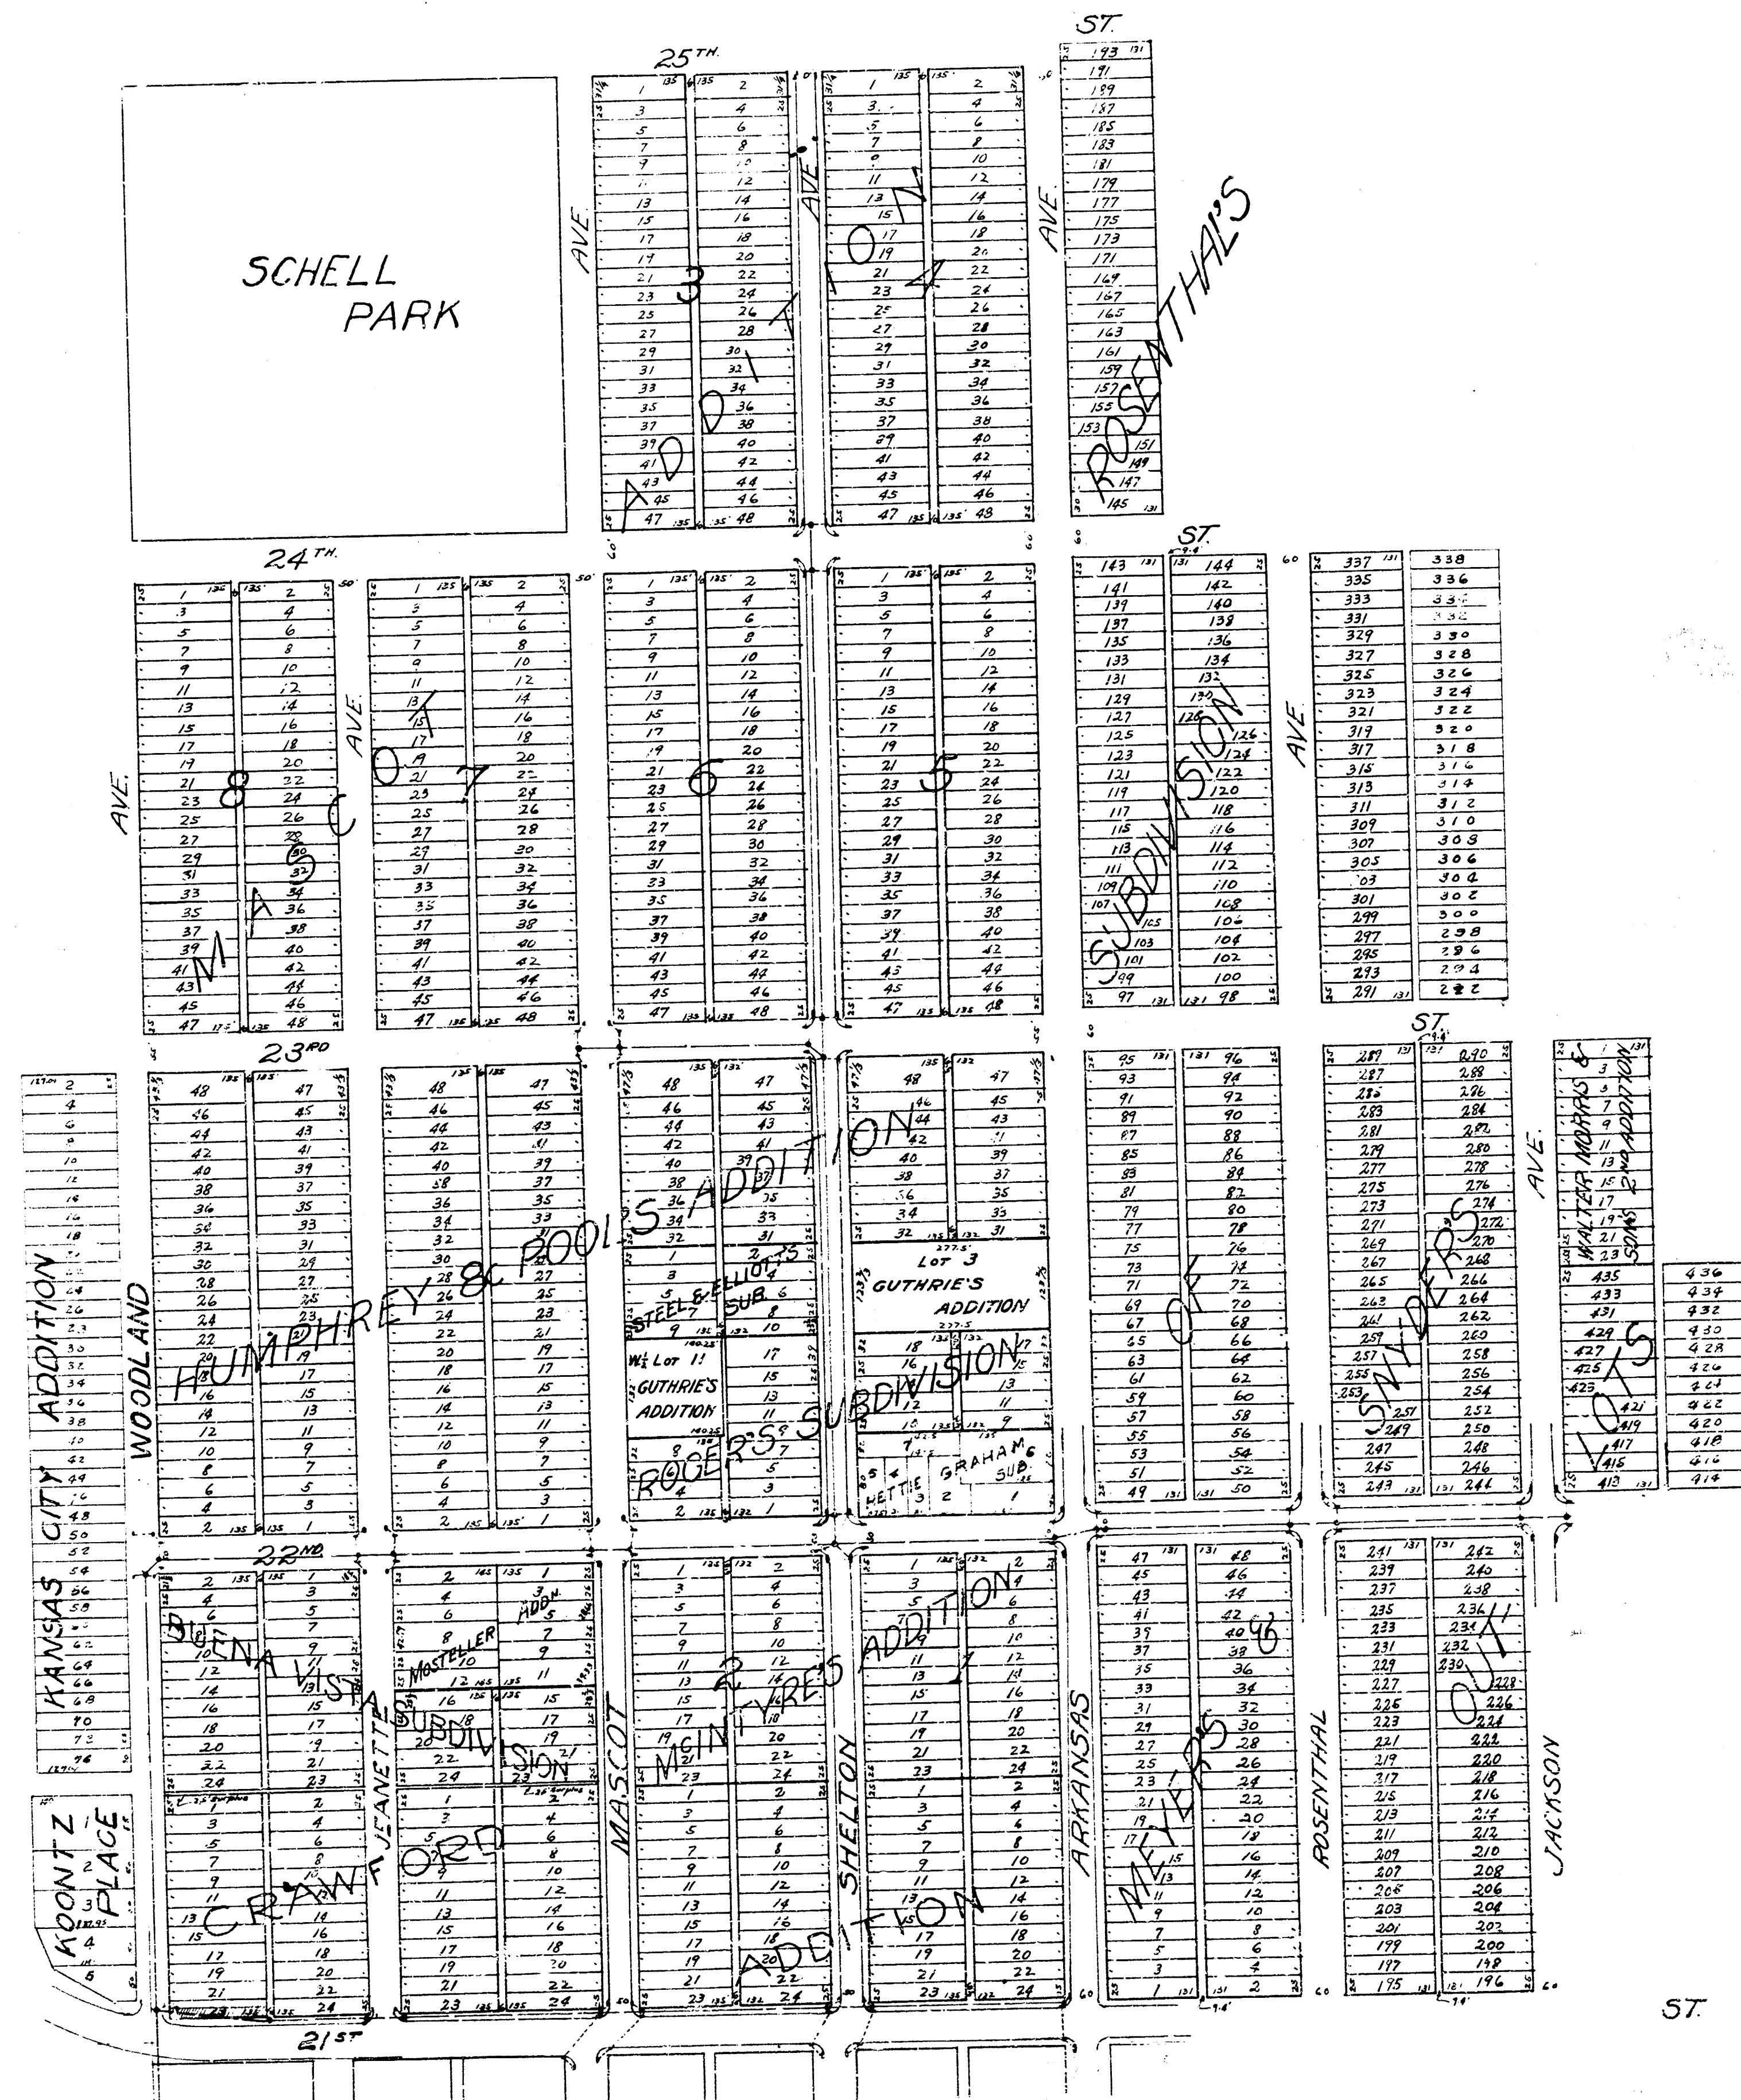

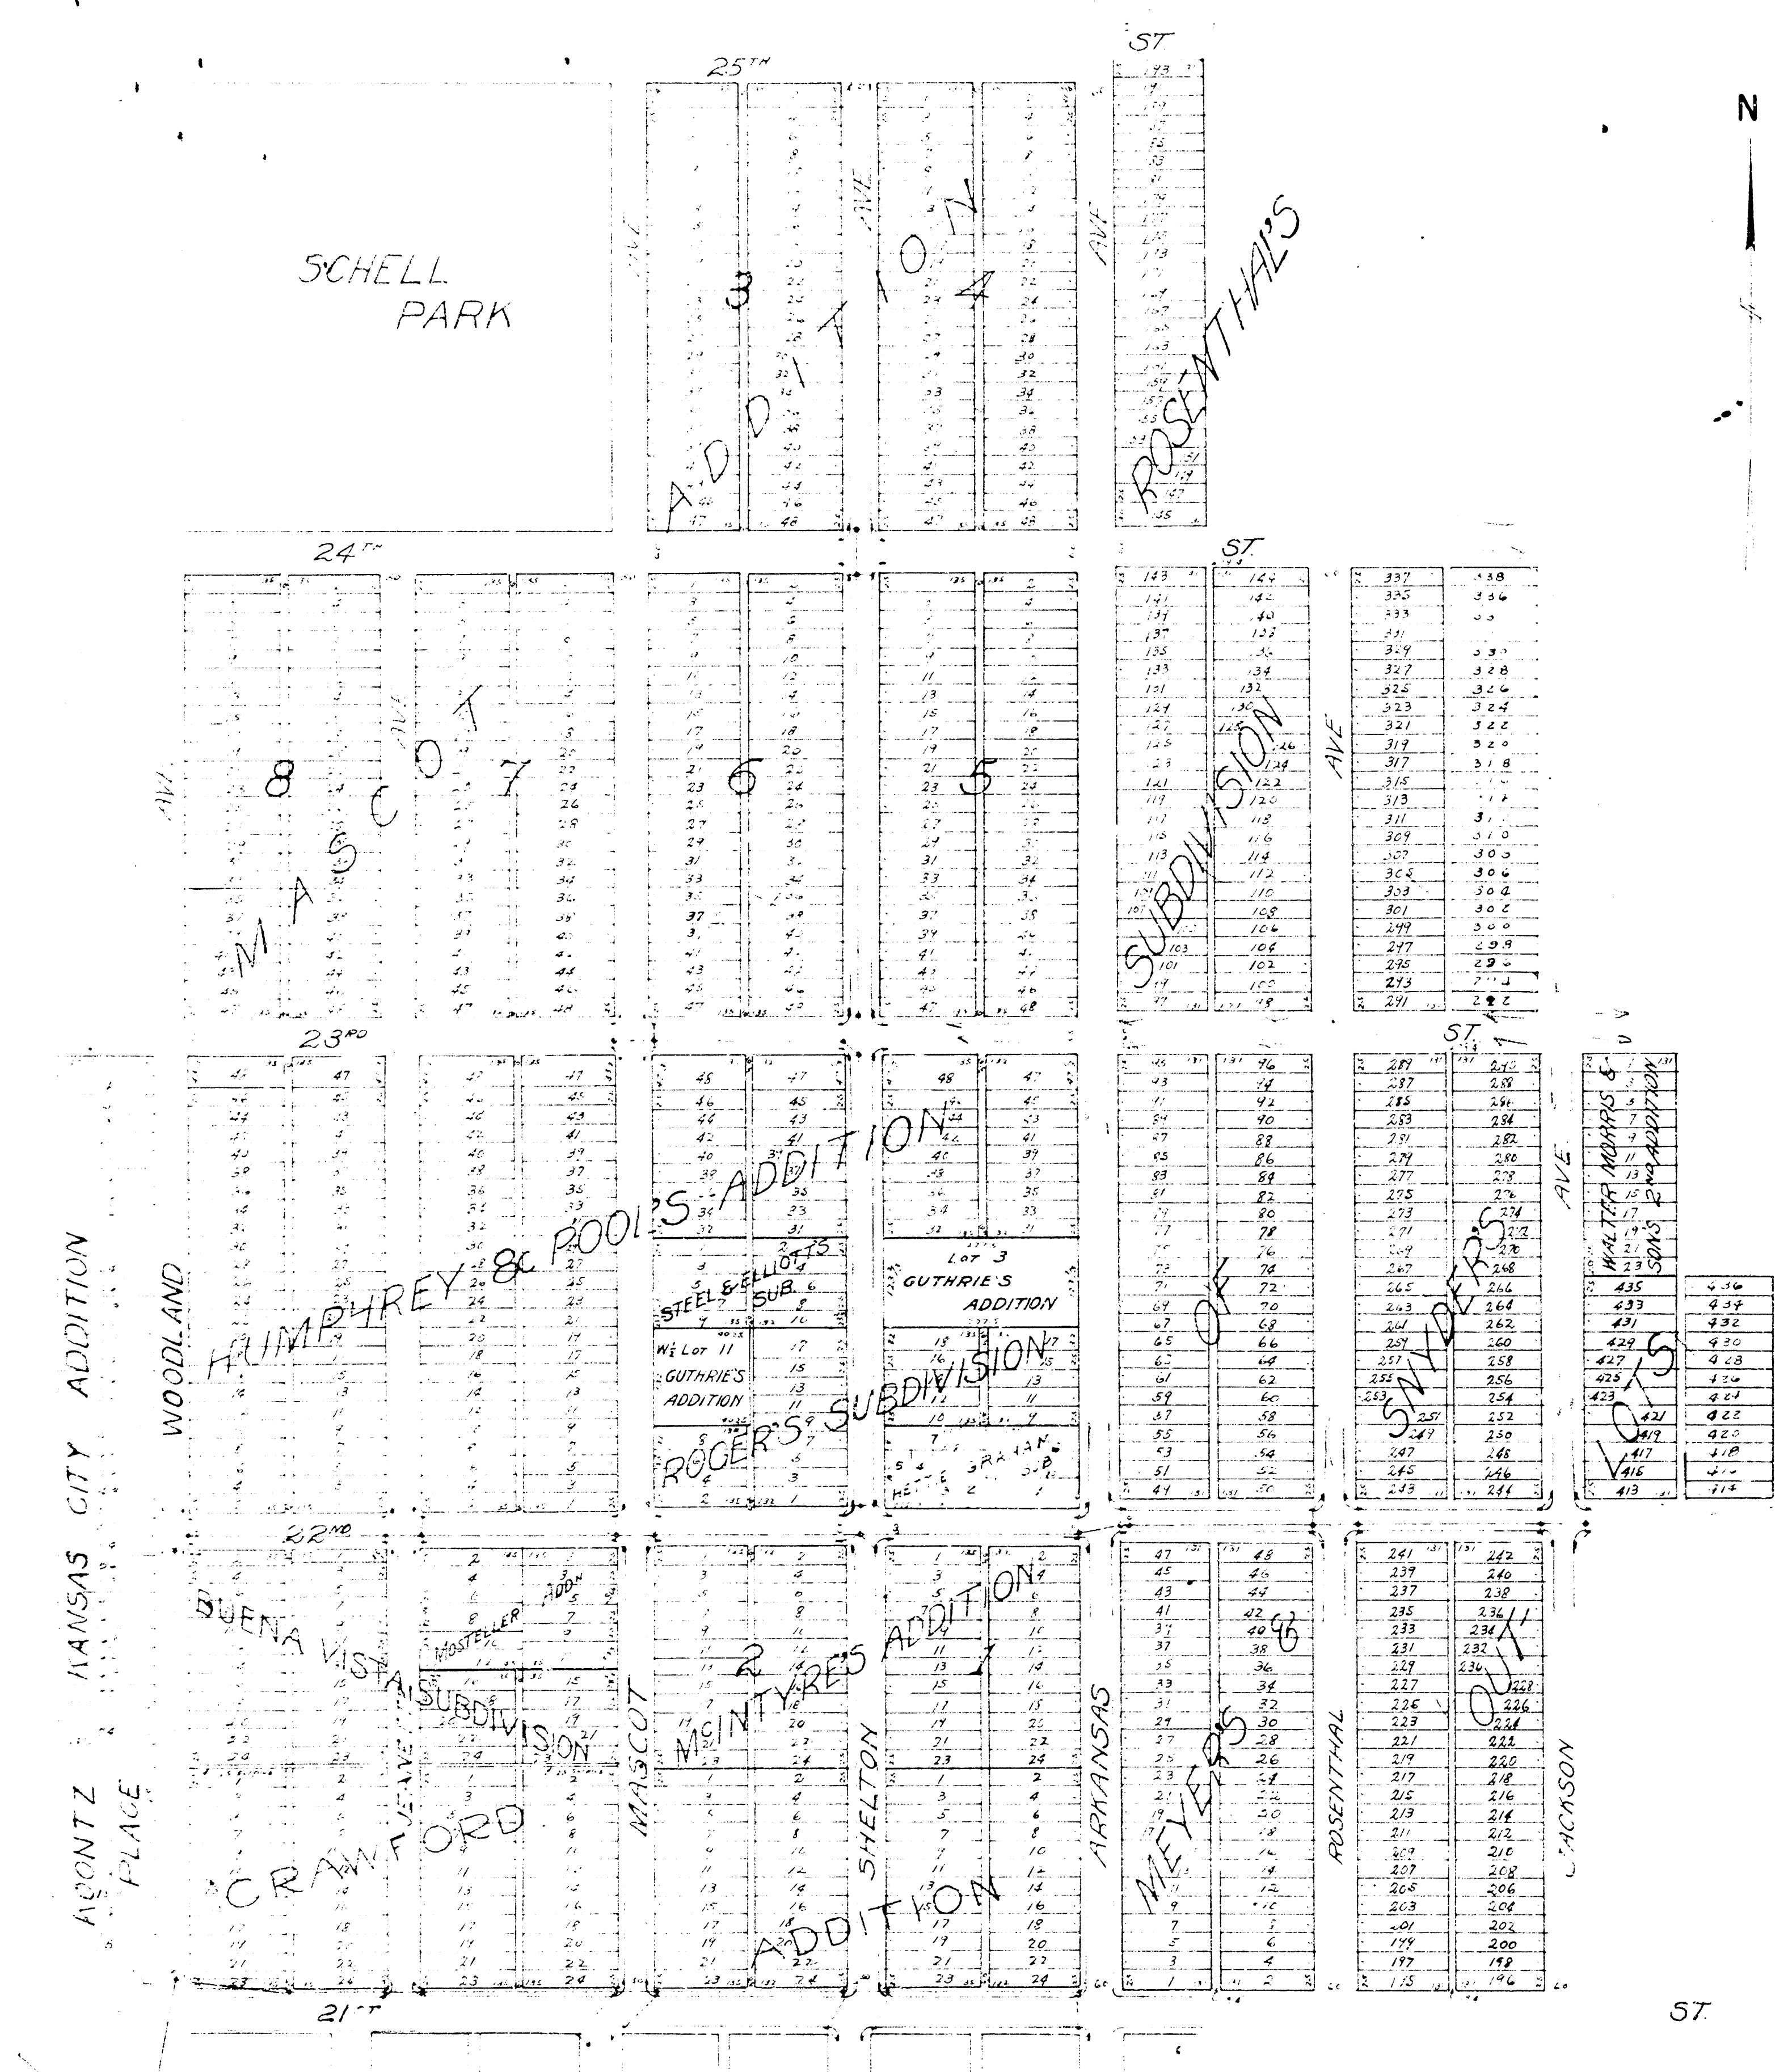


57

STORM WATER SEWER
BENEFIT DISTRICT NO. 25
CITY OF WICHITA
L. K. WHITE CITY ENGINEER

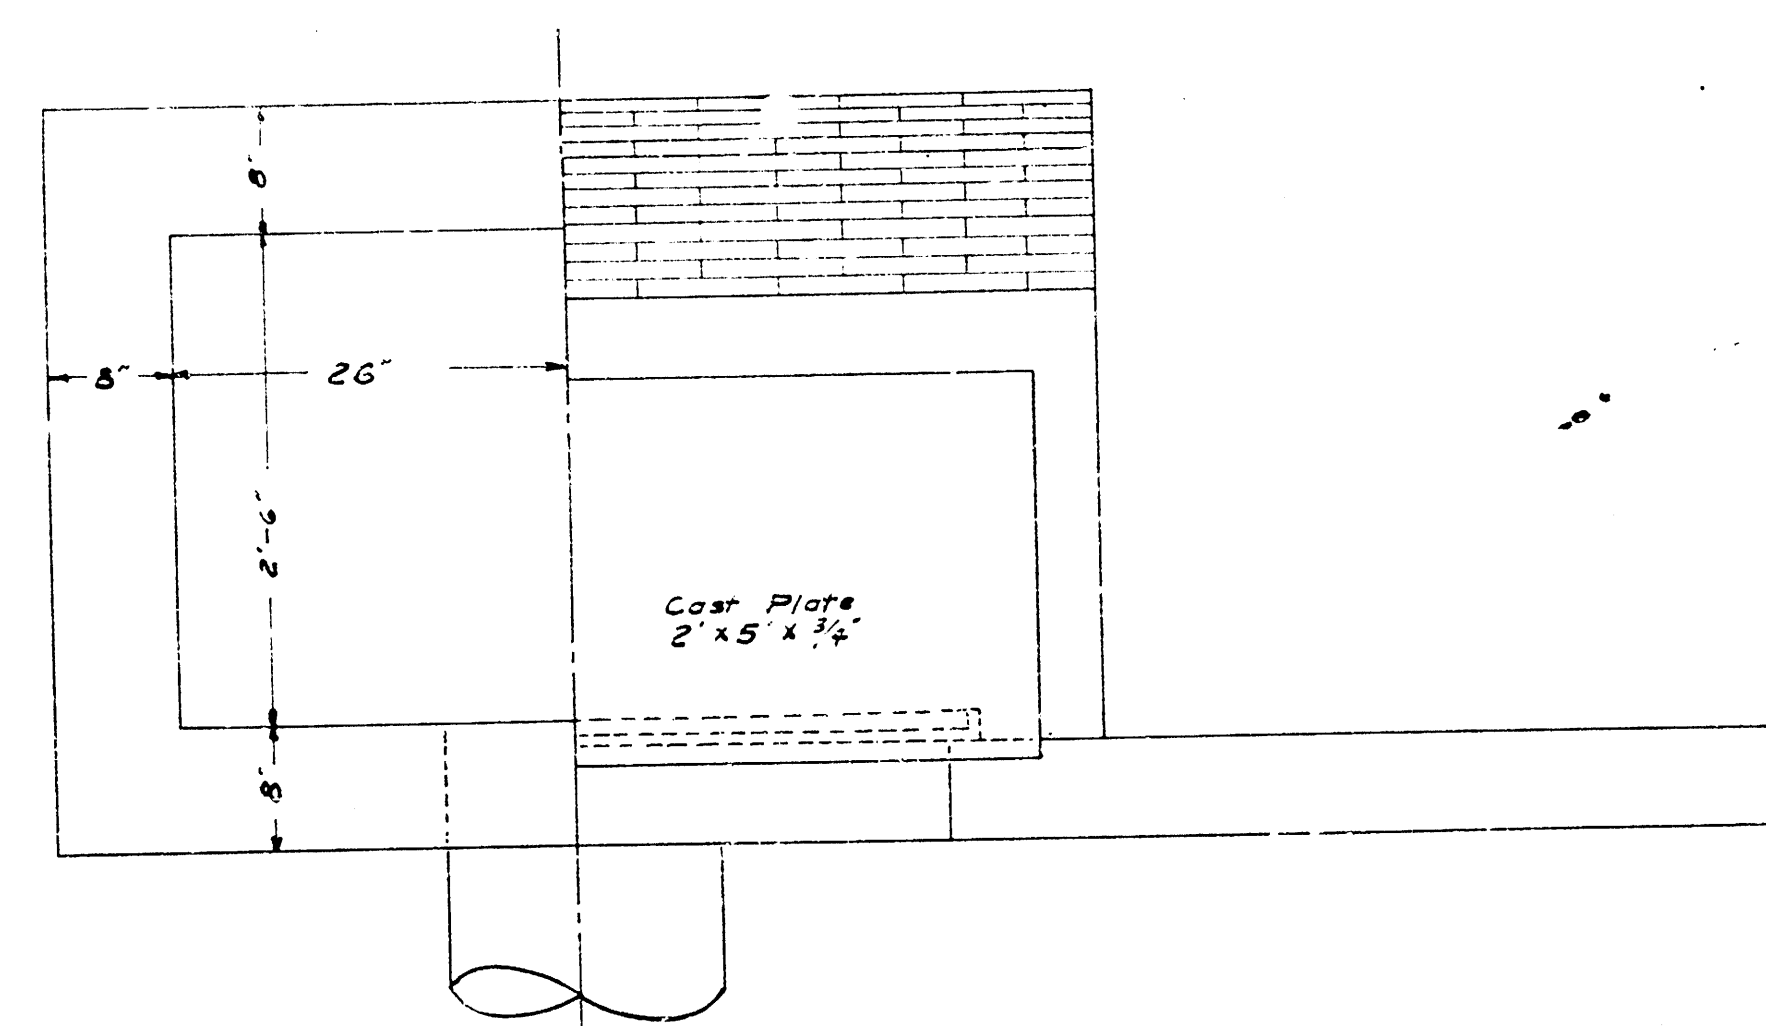

PLAN

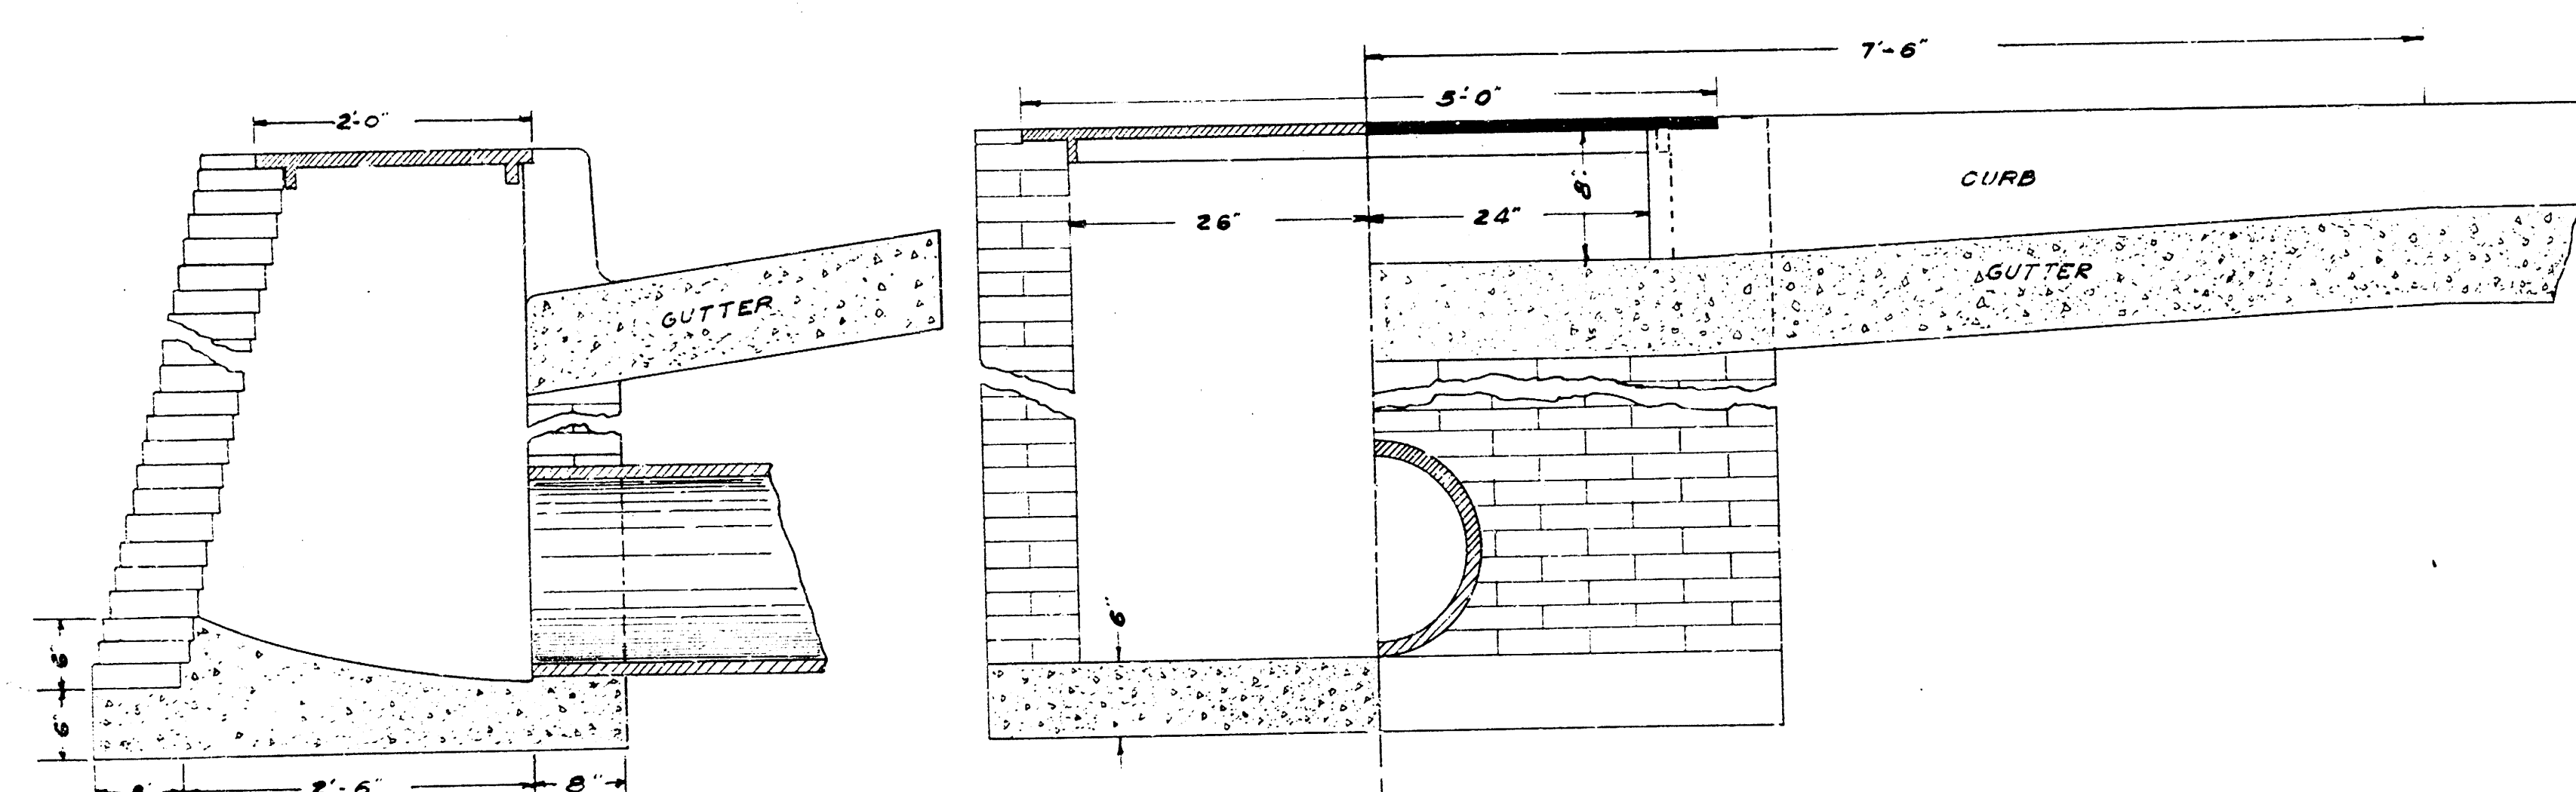


CROSS-SECTION

LONGITUDINAL
ONE-HALF
SECTION


LONGITUDINAL
ONE-HALF
ELEVATION

5' INLET


STORM WATER SEWER
NO. 25
CATCH BASIN DETAILS
CITY OF WICHITA
L.K. WHITE CITY ENGR

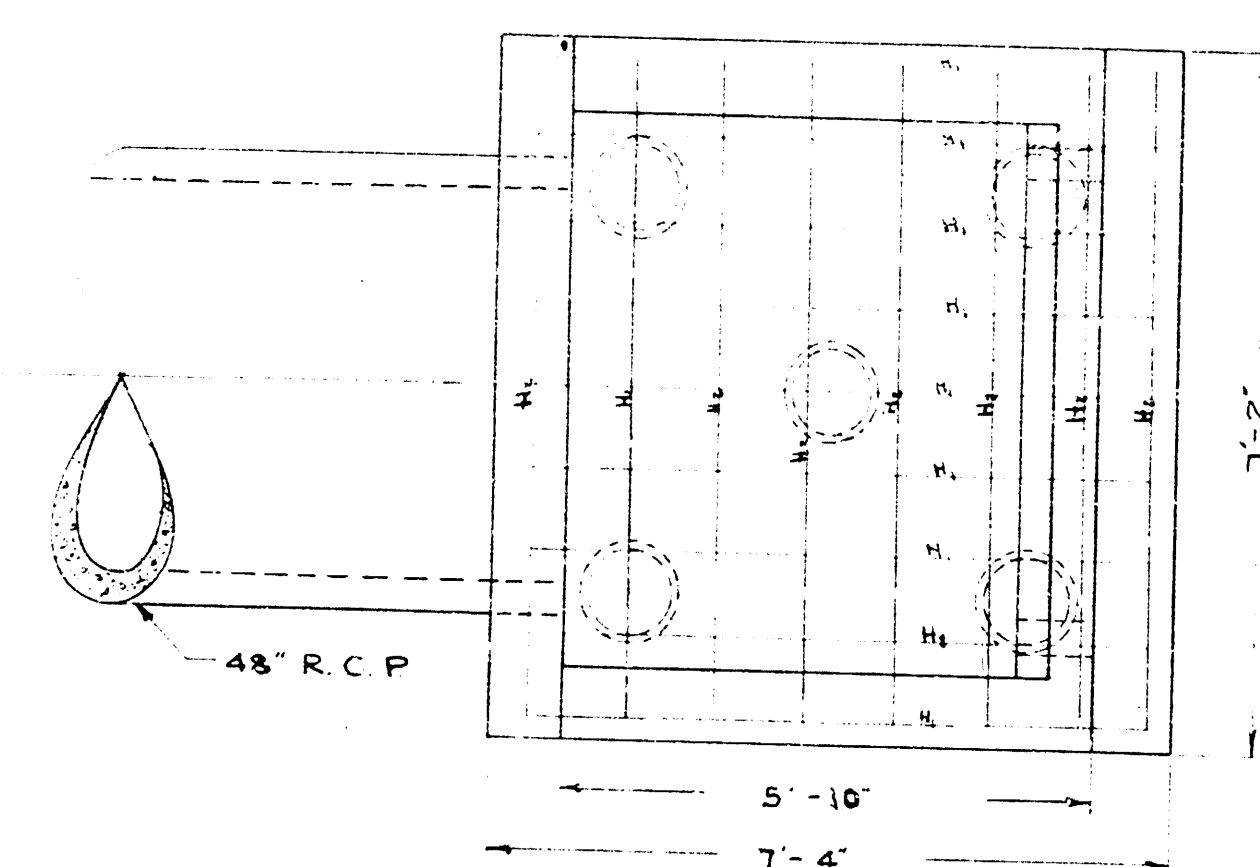

TOP VIEW

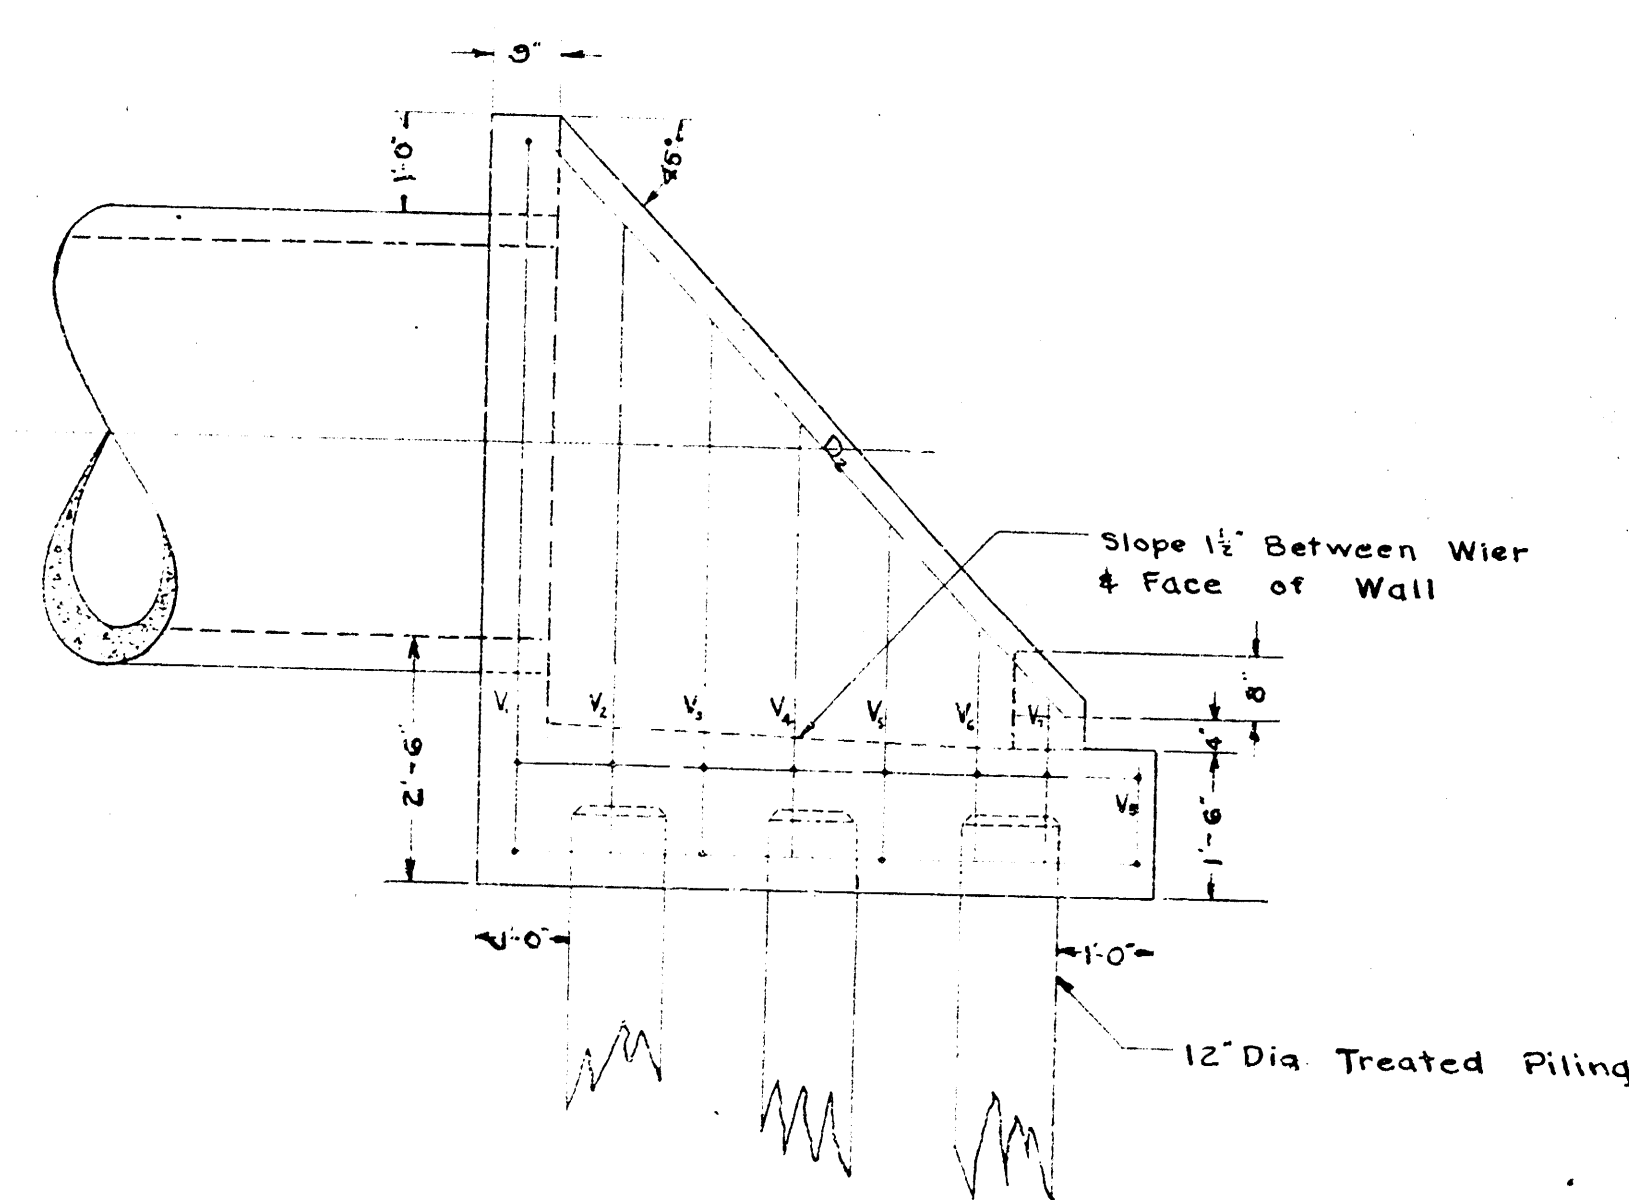

SIDE VIEW






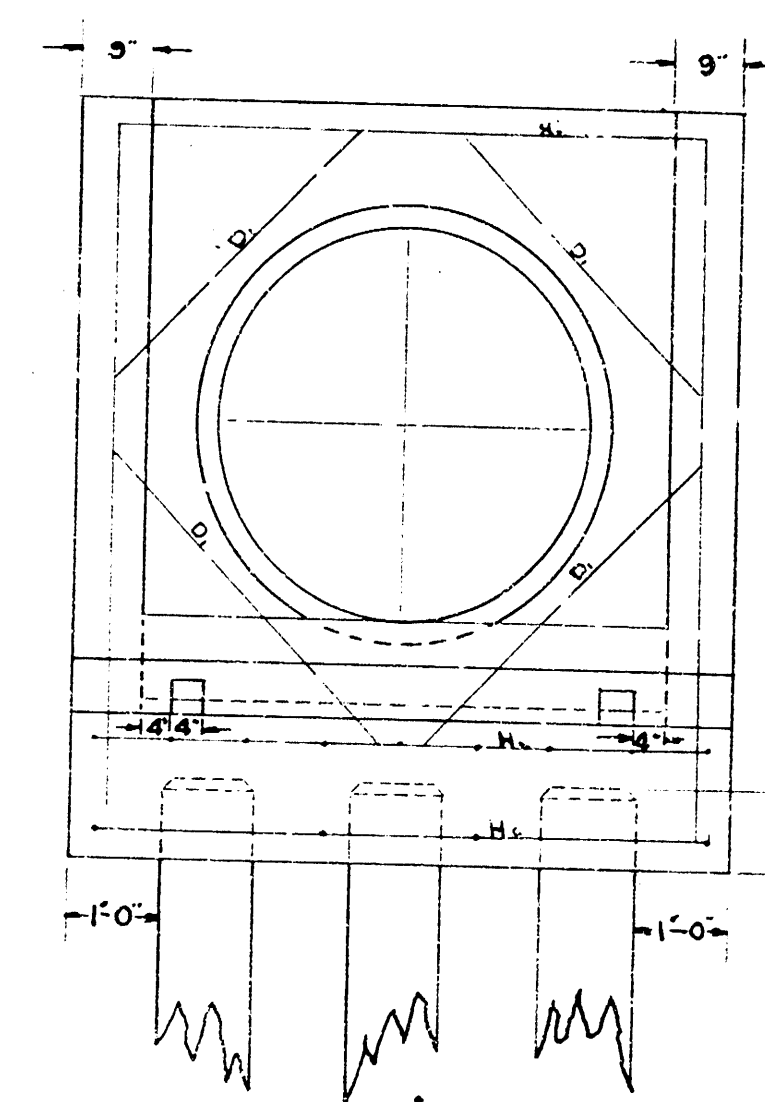


FRONT VIEW


OUTFALL STRUCTURE
SCALE $\frac{1}{2}'' = 1'$

MATERIAL QUANTITIES			
BAR	NO.	LENGTH	REMARKS
V ₁	2	7'-6"	$\frac{1}{2}'' \pm$
V ₂	2	6'-6"	1
V ₃	2	5'-6"	
V ₄	2	4'-6"	
V ₅	2	3'-6"	
V ₆	2	2'-6"	
V ₇	2	1'-9"	
V ₈	2	1'-3"	
H ₁	13	6'-11"	
H ₂	13	6'-9"	
D ₁	4	3'-9"	1
D ₂	2	8'-0"	$\frac{1}{4}'' \pm$
REINFORCING STEEL 425 LBS.			
CONCRETE 6.0 CU. YDS.			
TREATED PILING-- 5- 12" X 30' LONG			



STORM WATER SEWER
DISTRICT NO. 25
CITY OF WICHITA
L. K. WHITE—CITY ENGINEER

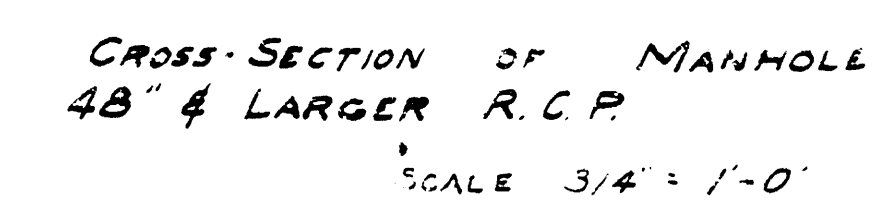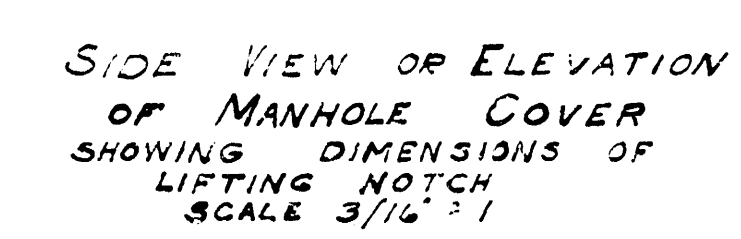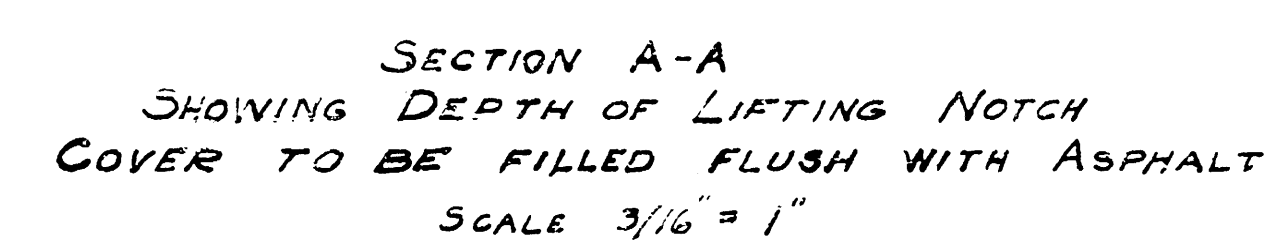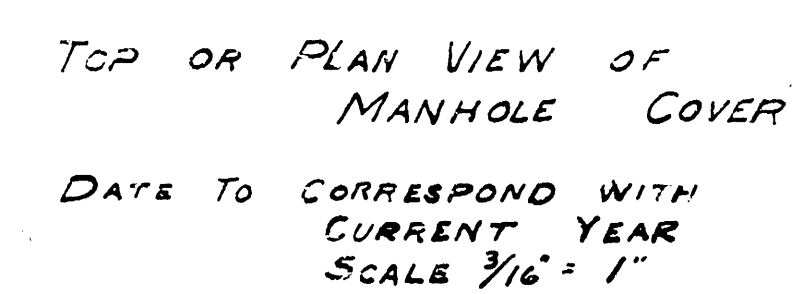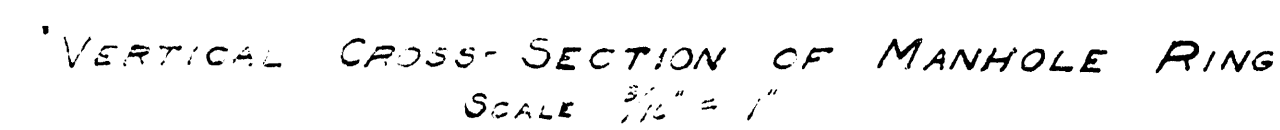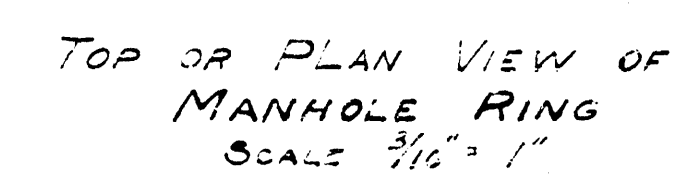

STORM WATER SEWER
NO. 25
STANDARD MANHOLE DETAILS
CITY OF WICHITA
L.K. WHITE CITY ENGR

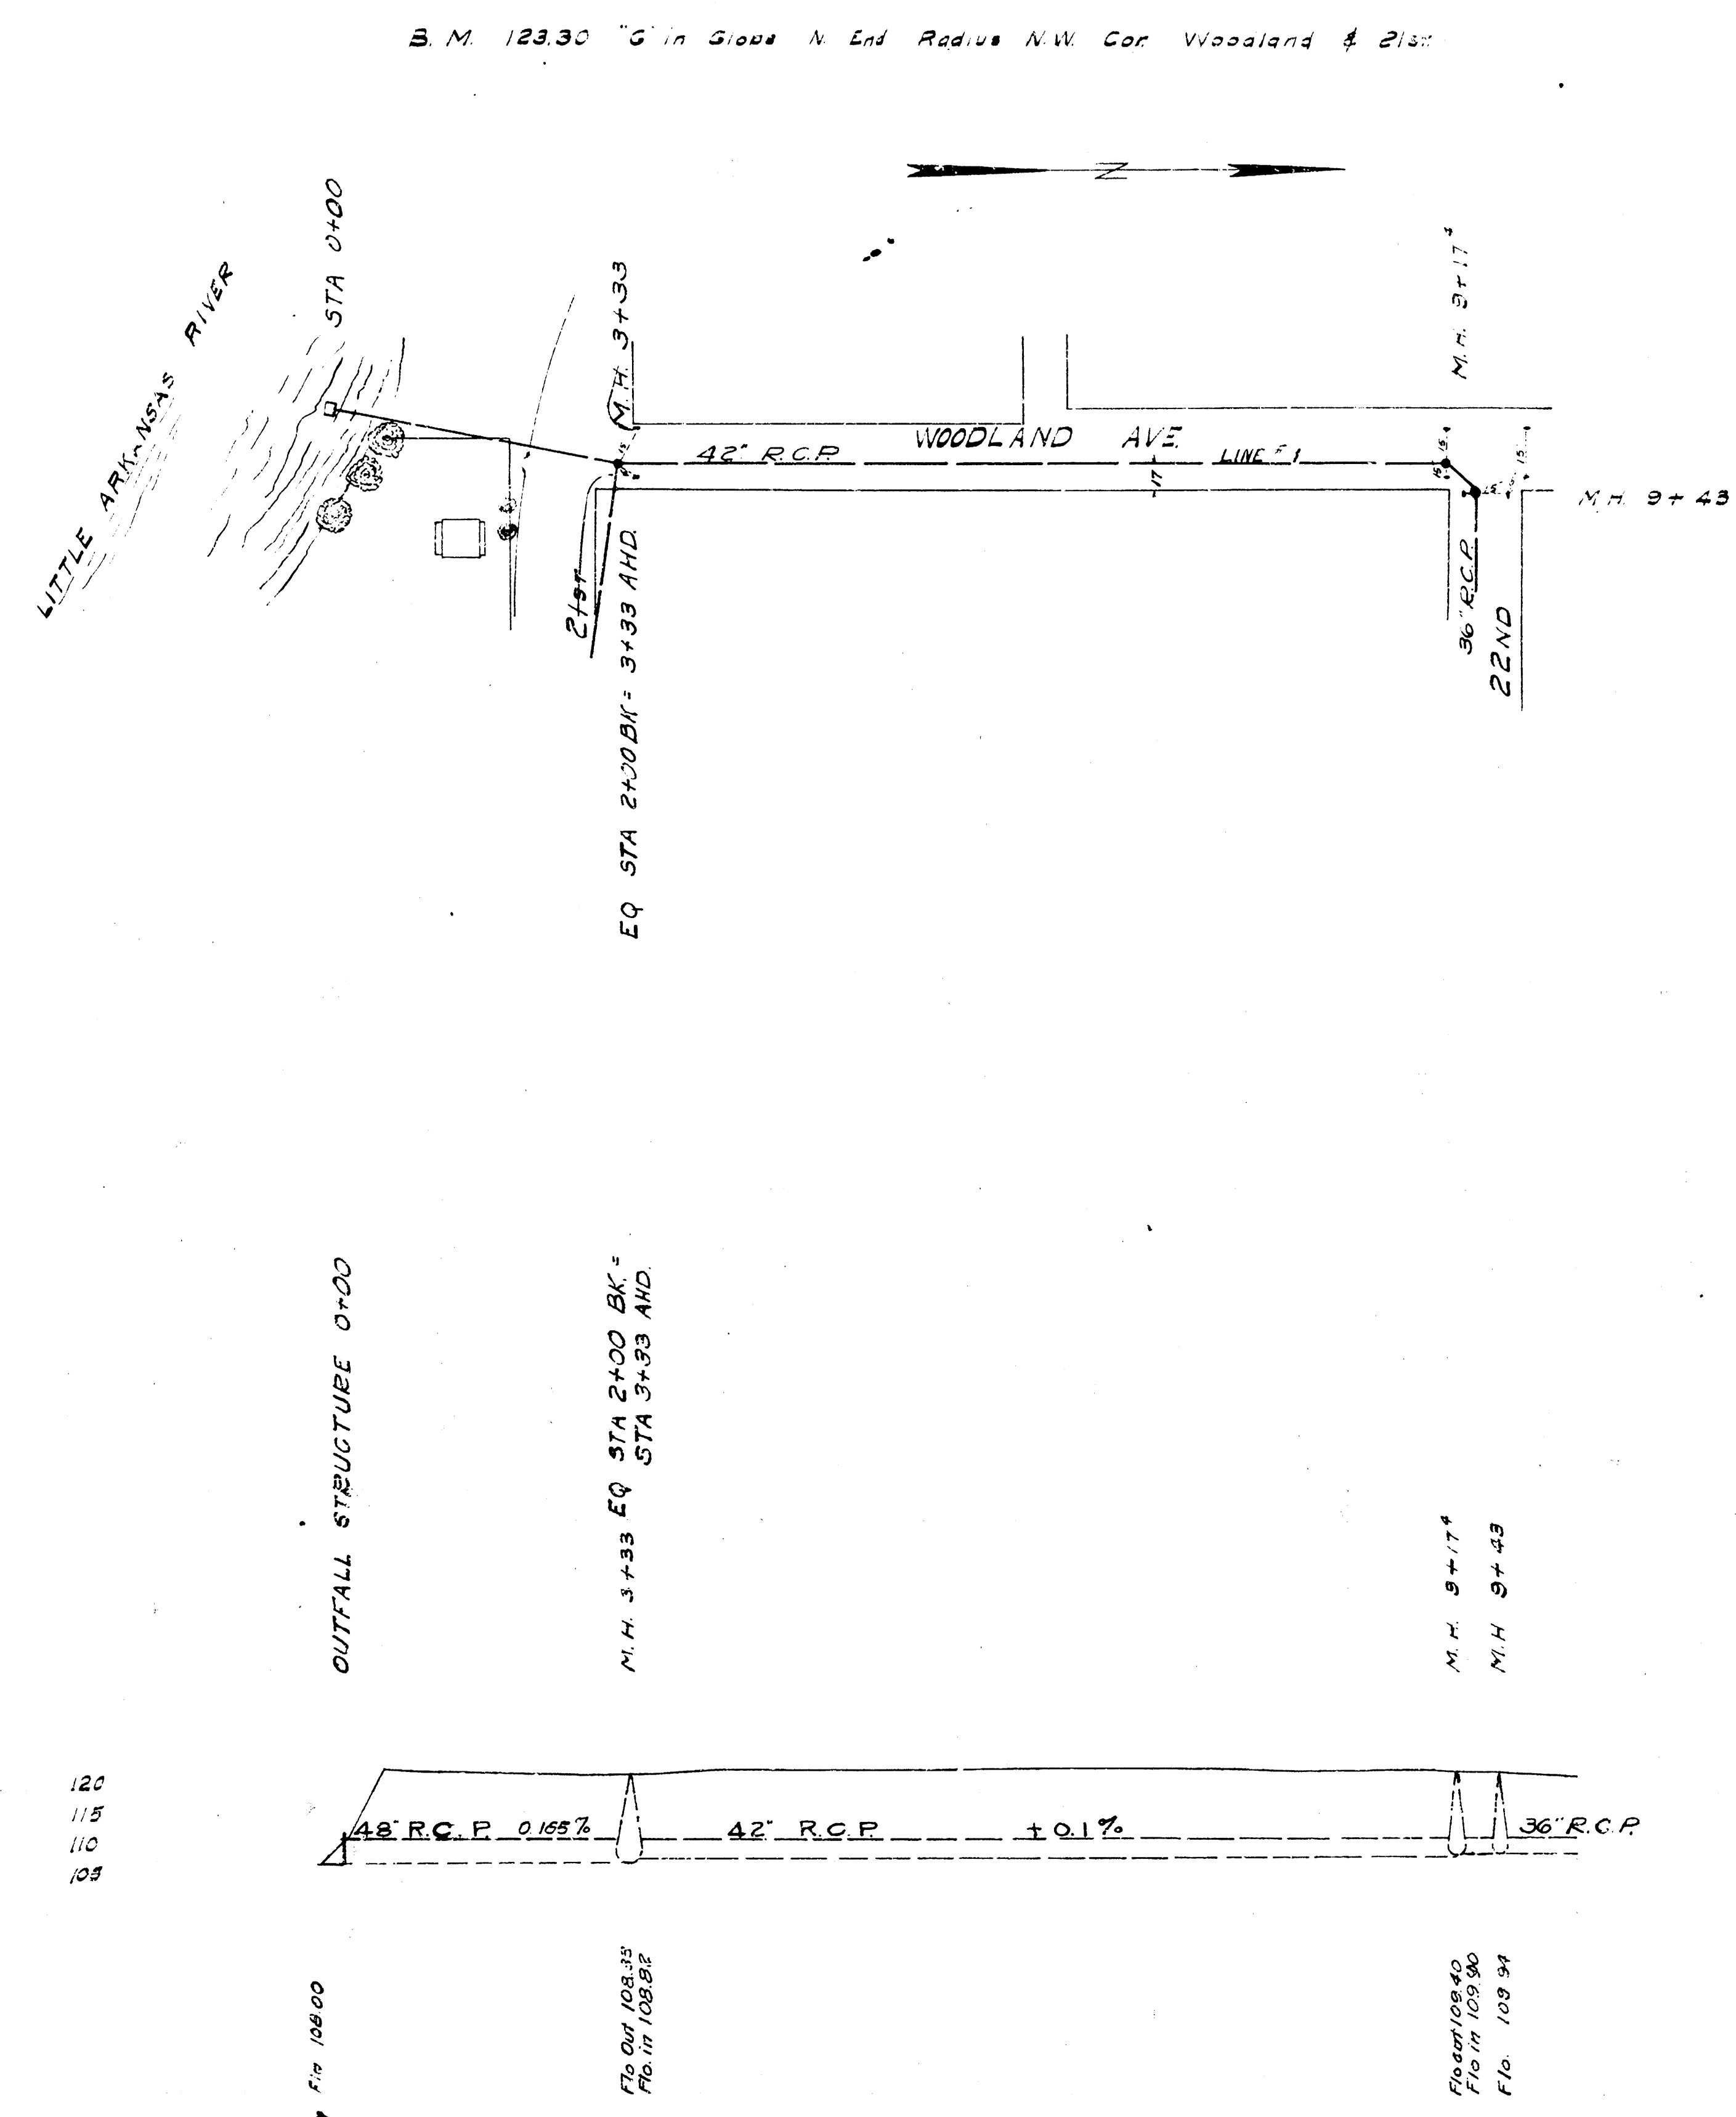

STORM WATER SEWER
DISTRICT NO. 25
CITY OF WICHITA
L.K. WHITE-CITY ENGINEER

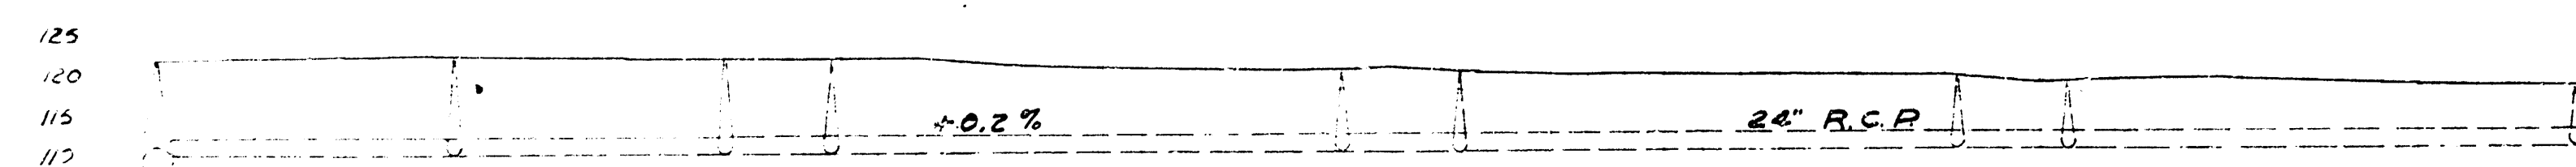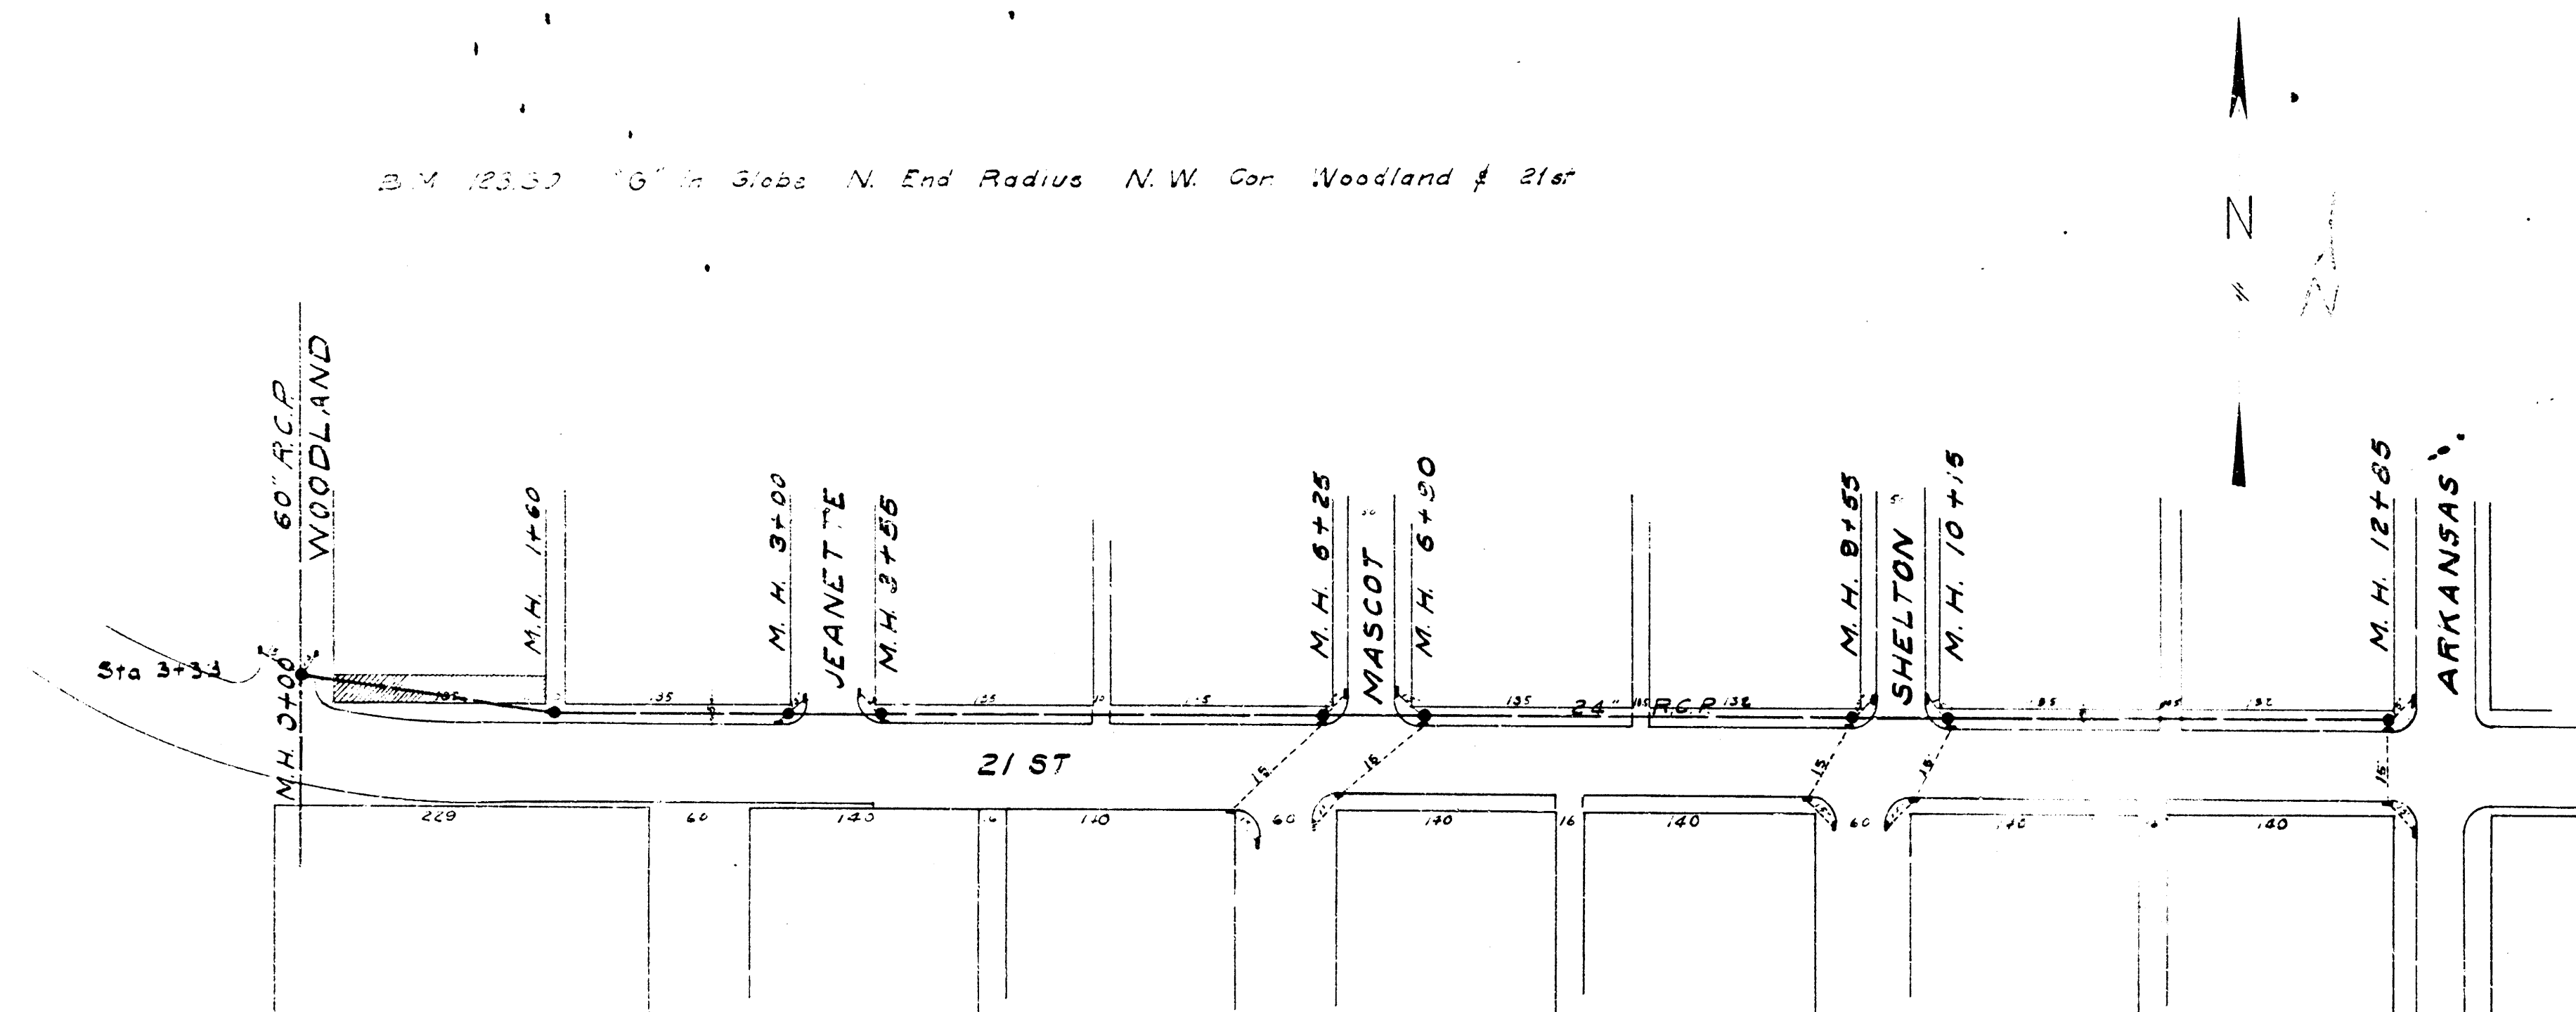

M.H. 0+00 Elev 110.00

M.H. 1+60

M.H. 3+00

M.H. 3+55

M.H. 6+25



M.H. 6+50

M.H. 9+55

M.H. 10+15

M.H. 12+85 Elev 113.57



STORM WATER SEWER
DISTRICT NO. 23
CITY OF WICHITA
L.K. WHITE CITY ENGINEER

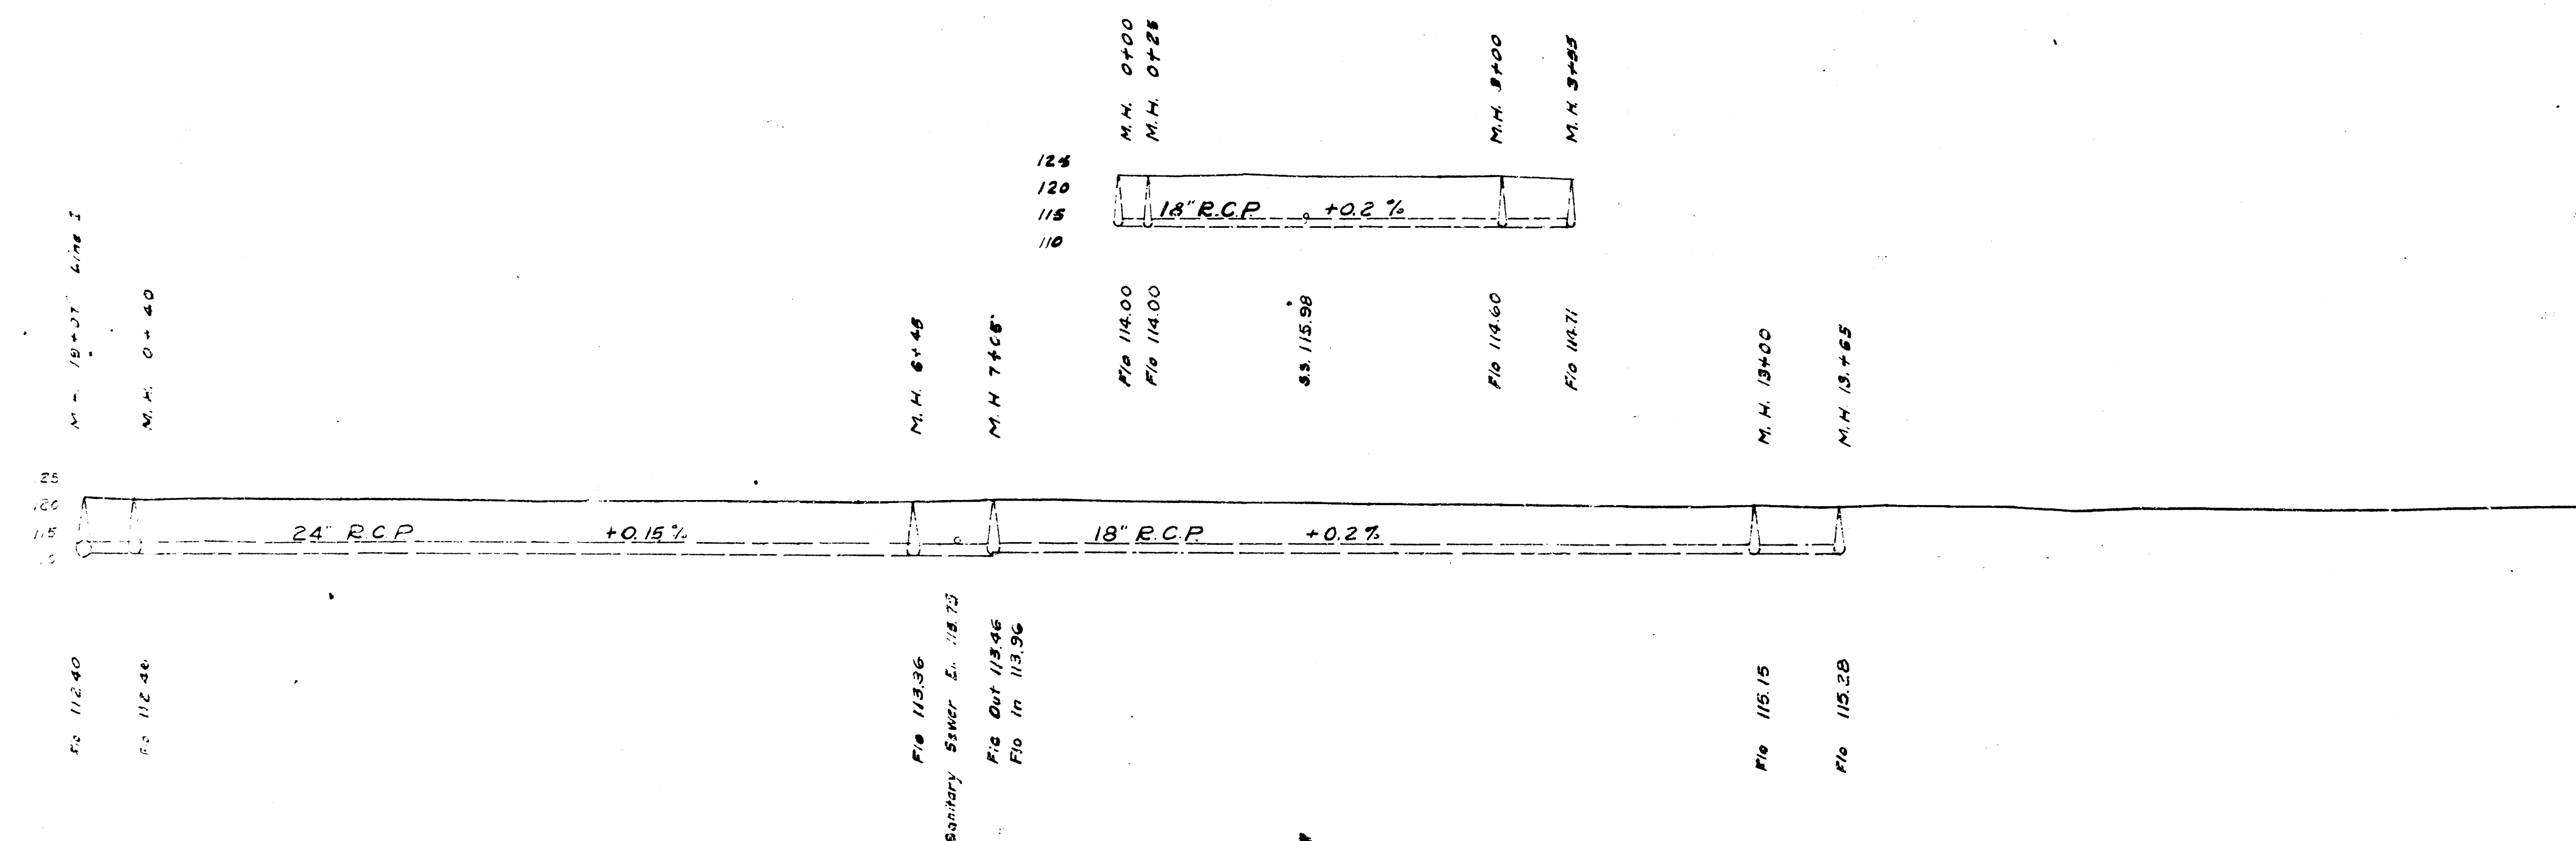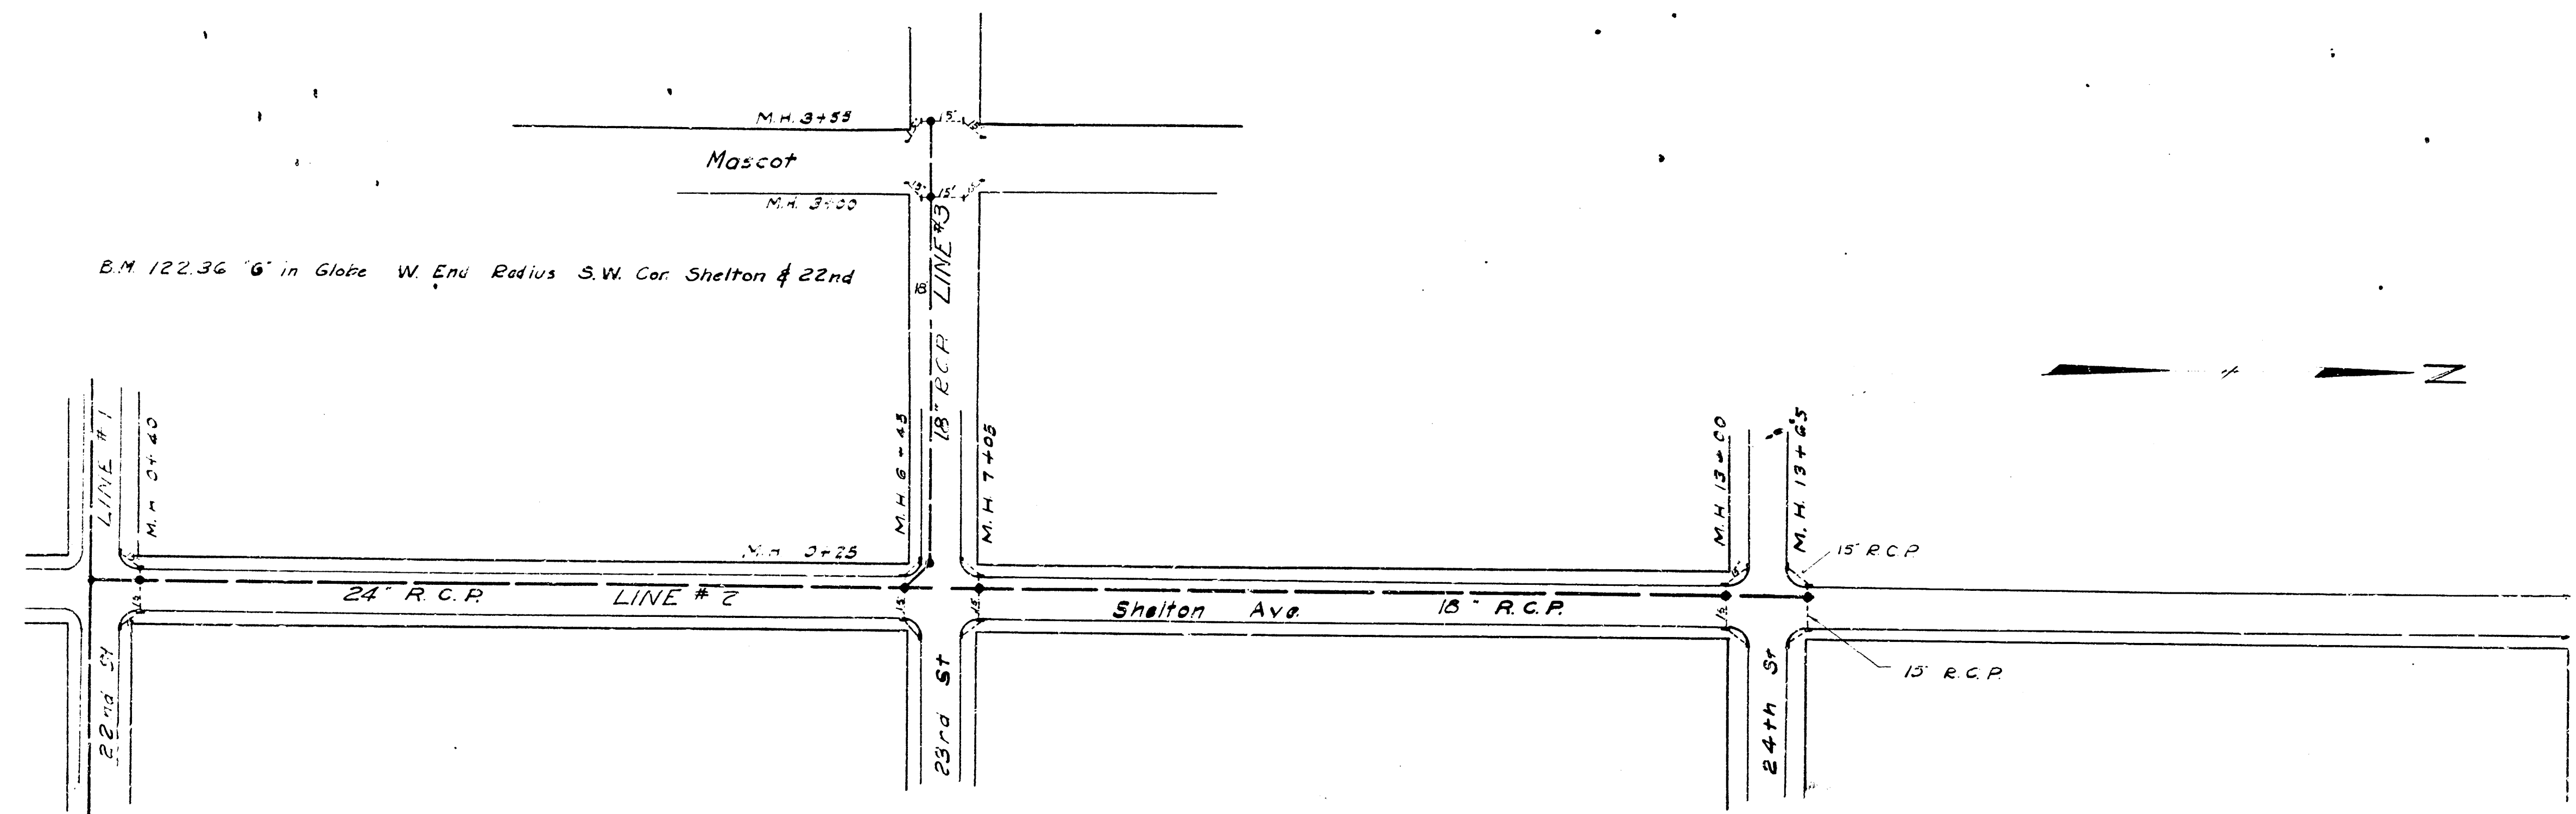

STORM WATER SEWER
DISTRICT NO. 25
CITY OF WICHITA
L.K. WHITE CITY ENGR

B.M. 123.90 "L" in Dong Front of Walk East S.E. Cor 22nd & Woodland

B.M. 125.99 "T" in Tray on R.P. N.W. Cor Jackson & 22nd

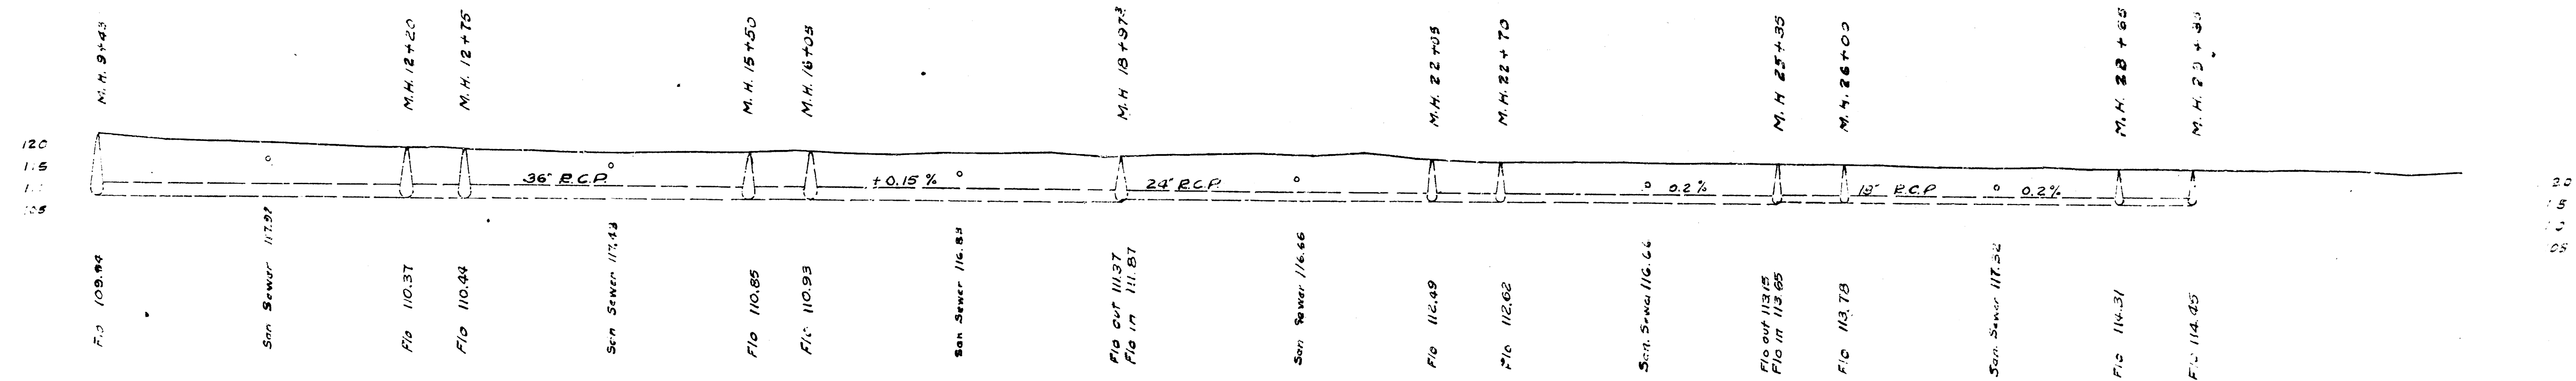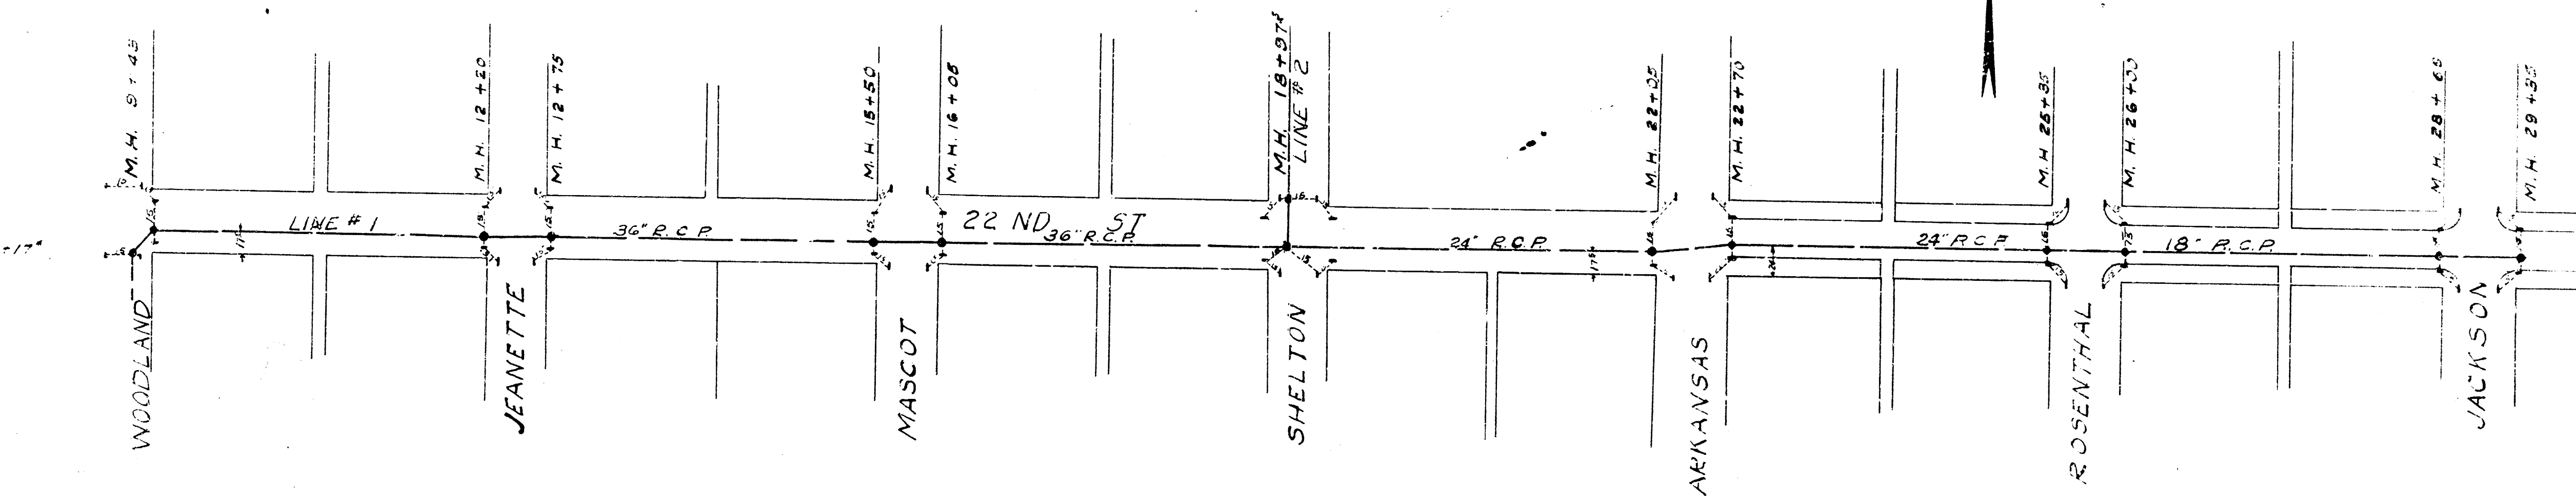

STORM WATER SEWER
DISTRICT NO. 25
CITY OF WICHITA
L.K. WHITE CITY ENGR.