


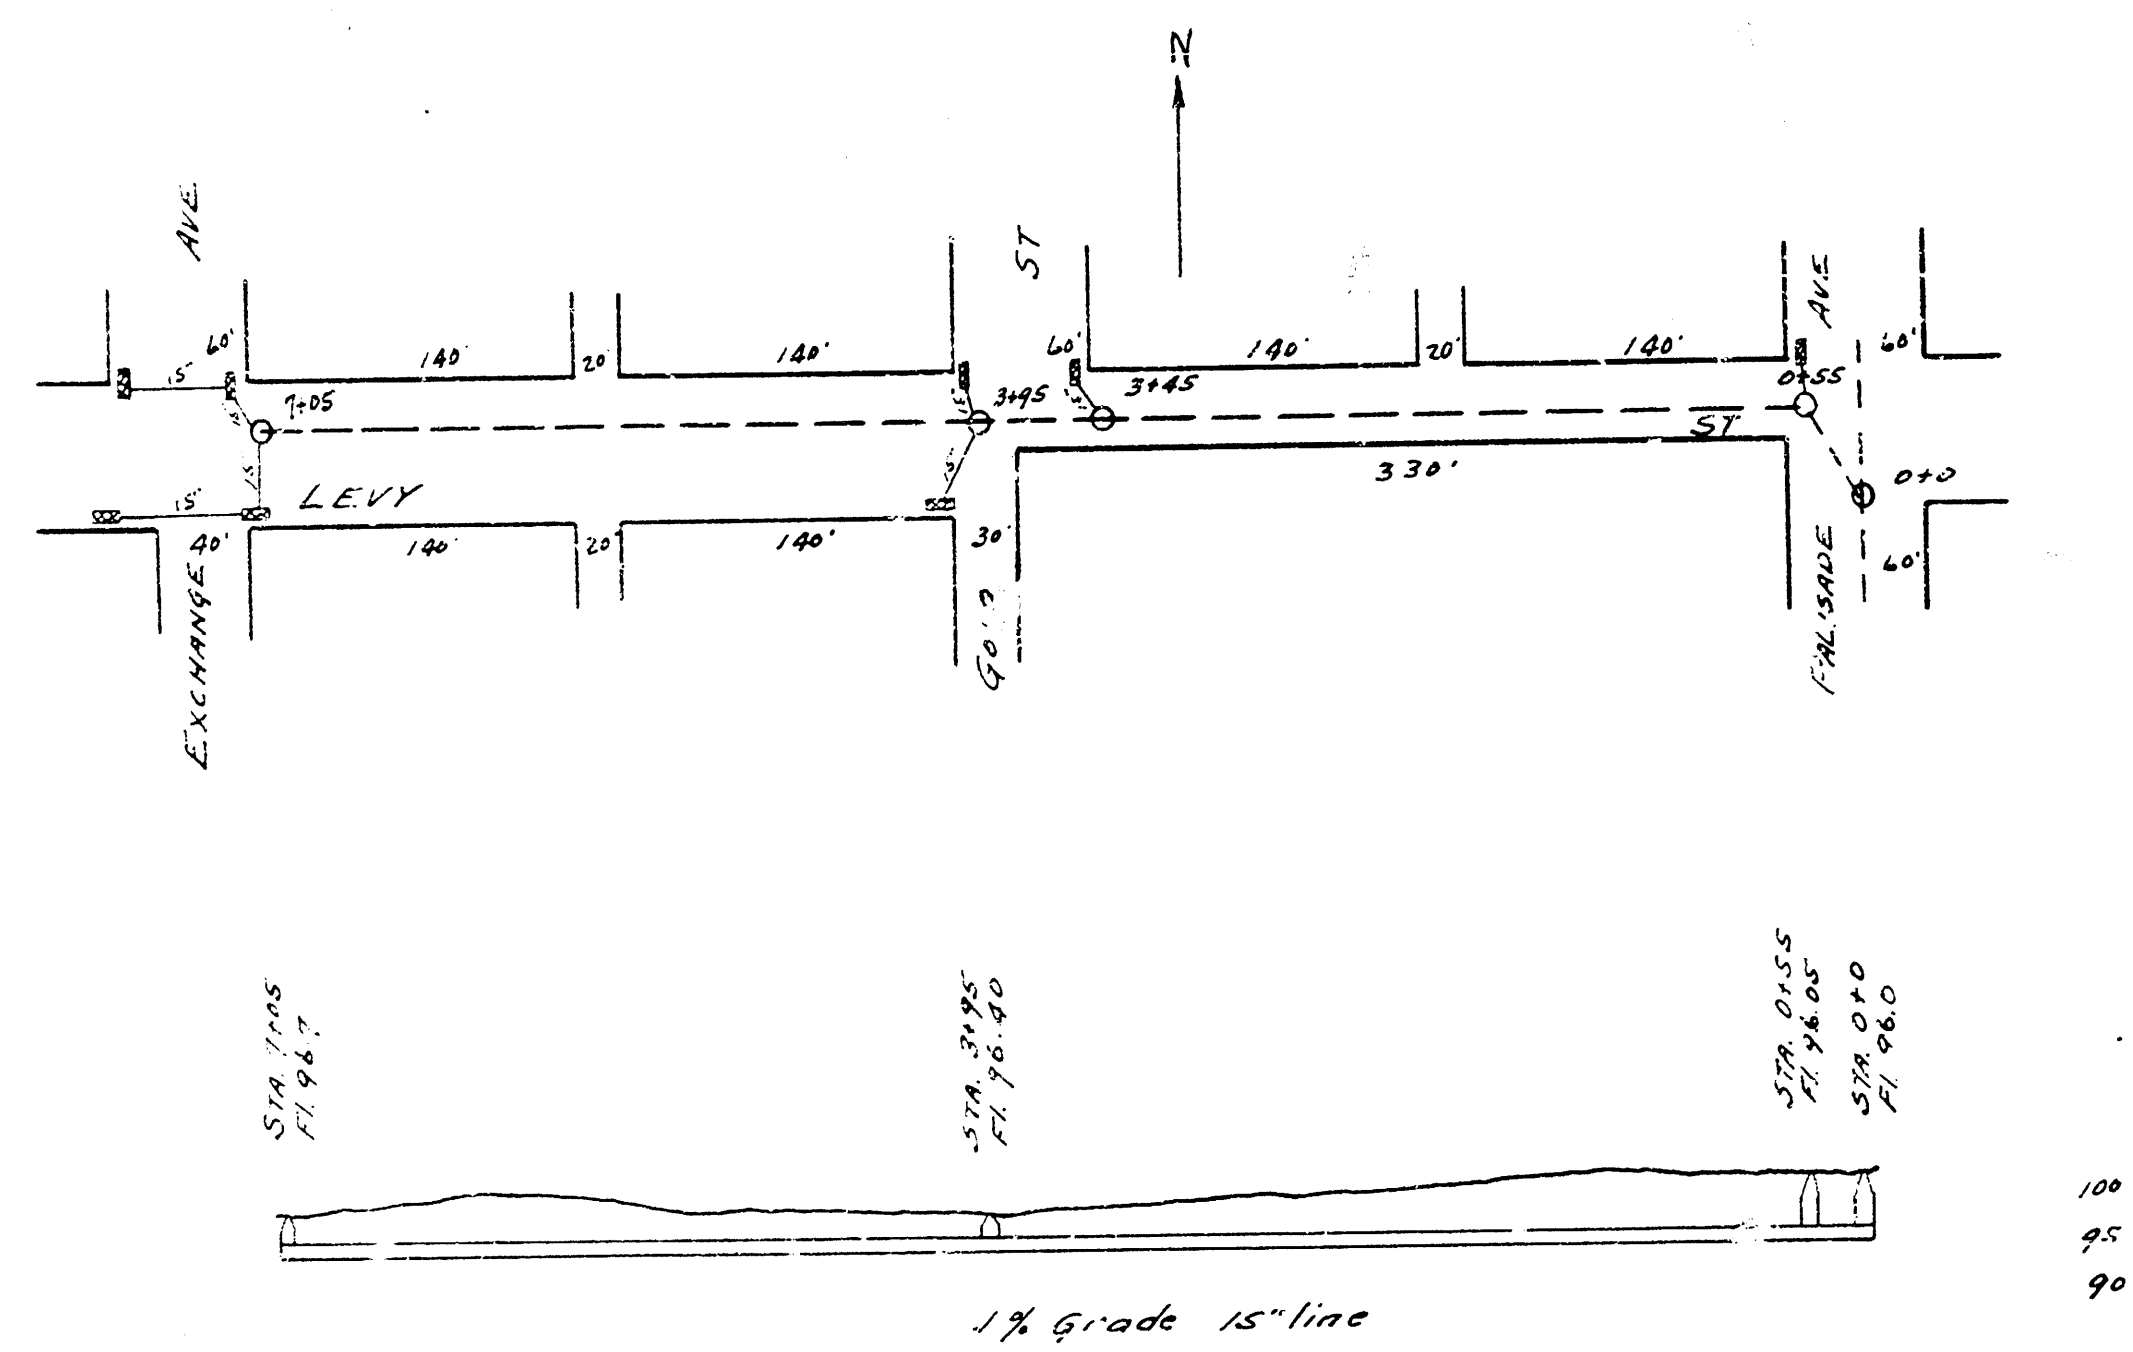







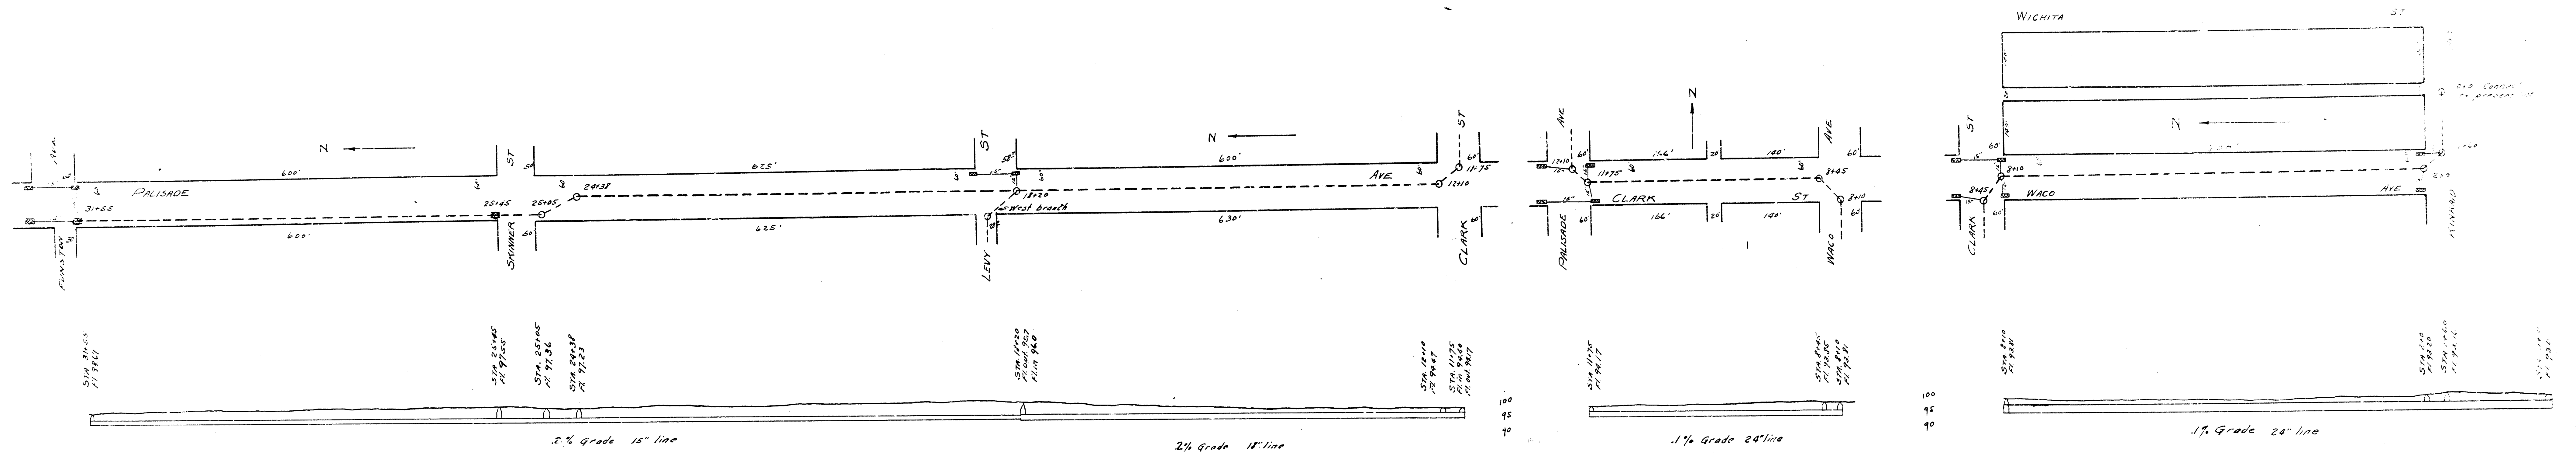


EXTENSION OF SEWER LINES OF S.W.S. 26 DIST. 26

B.M. 96.16 Top of iron c/c of Wichita & NS of Kinkead.
B.M.

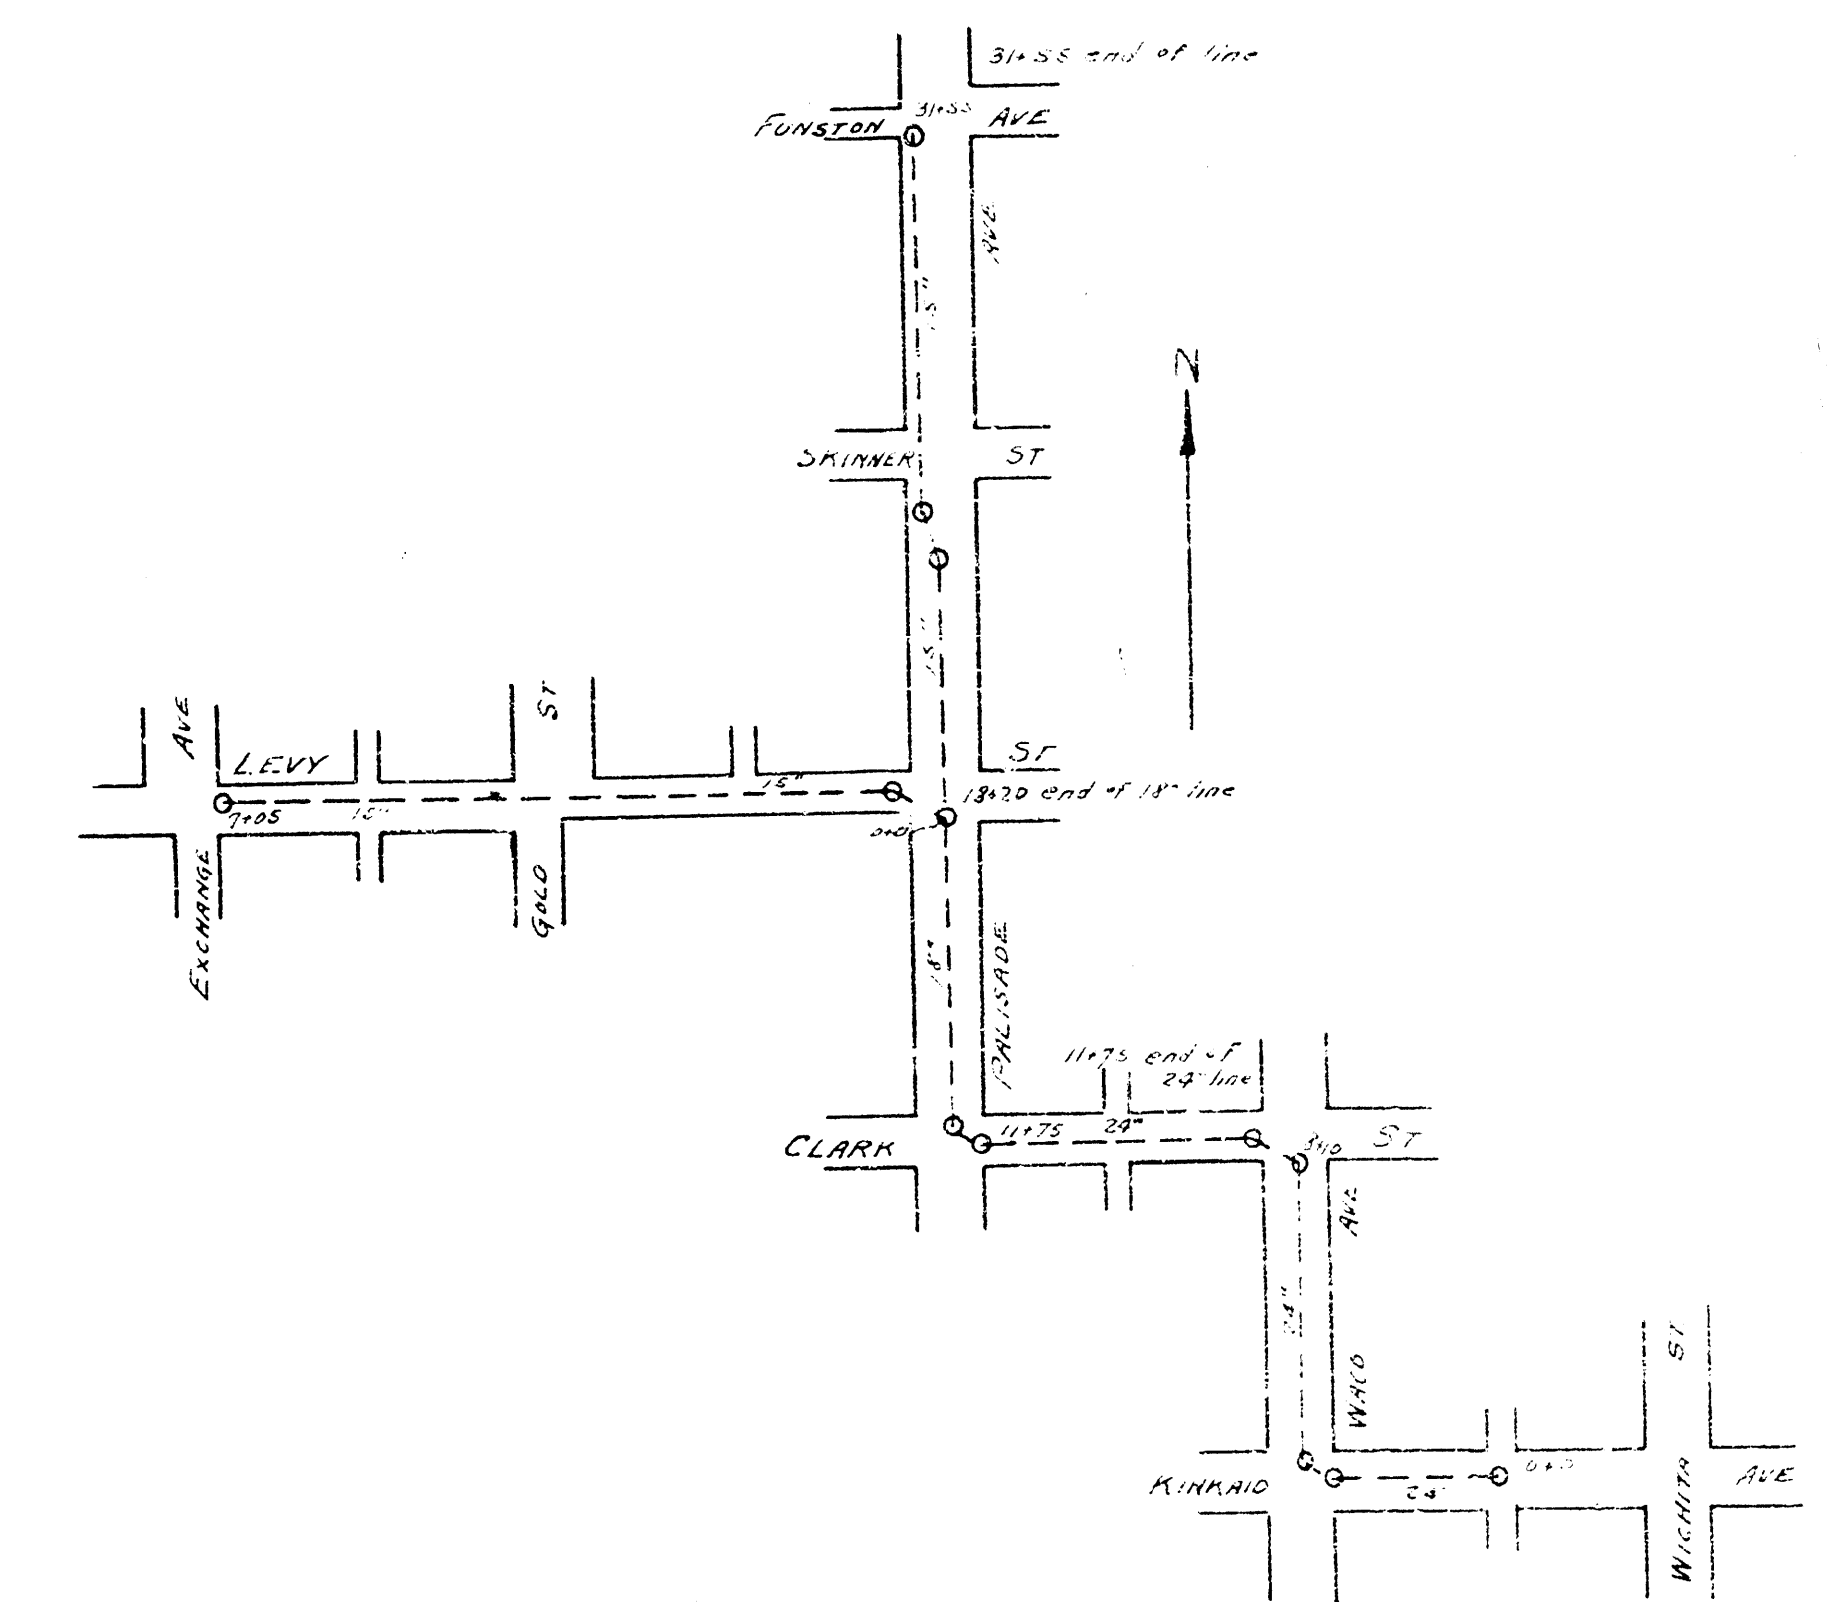

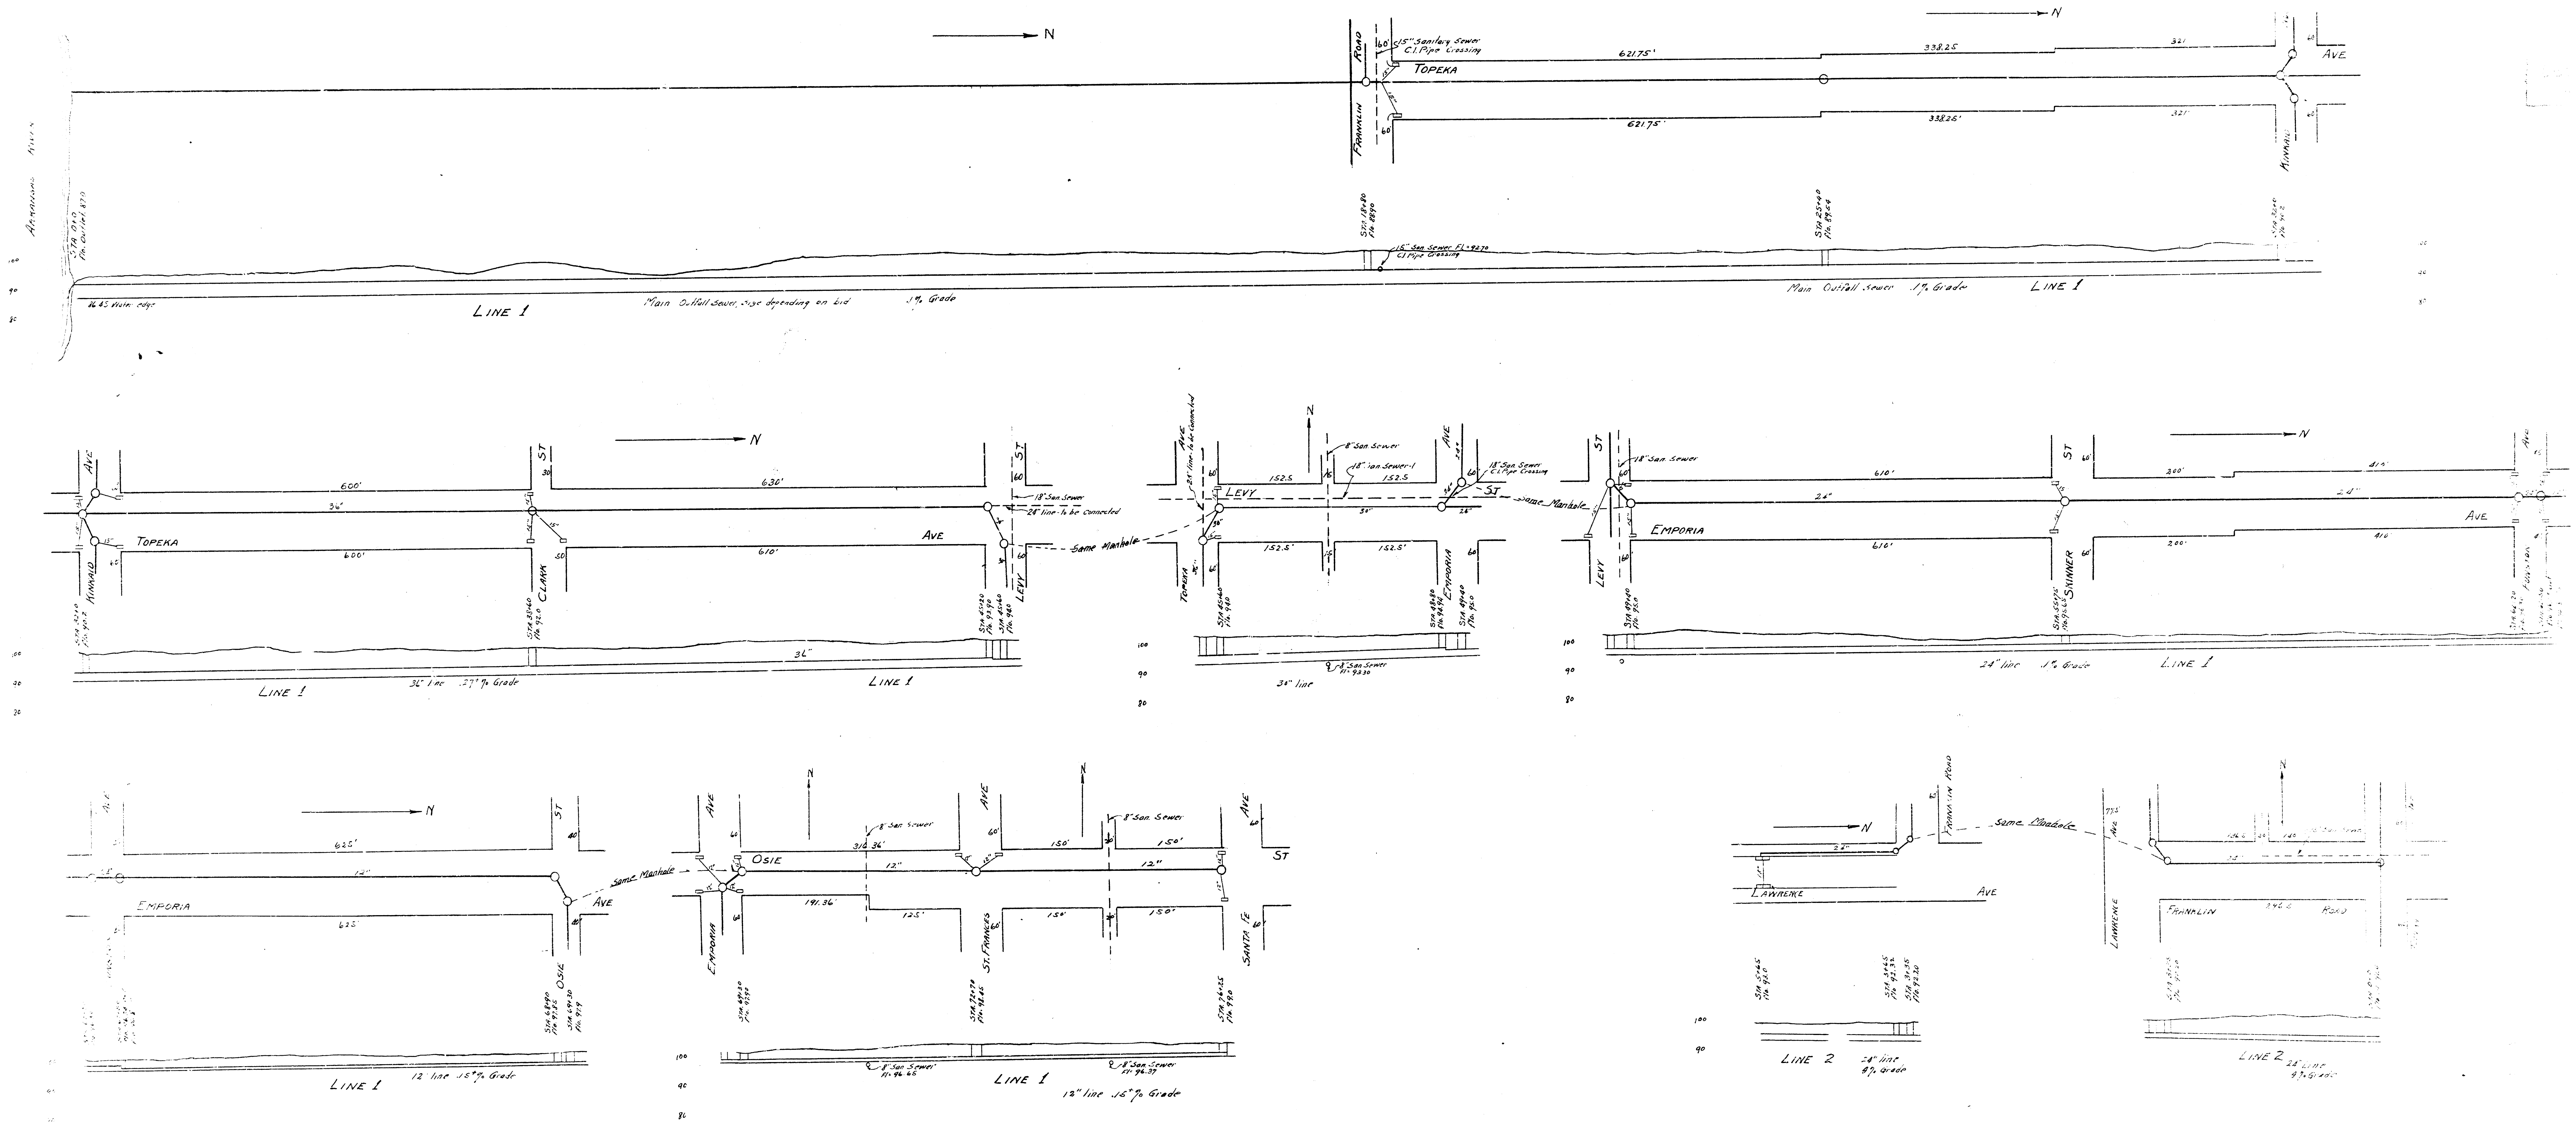

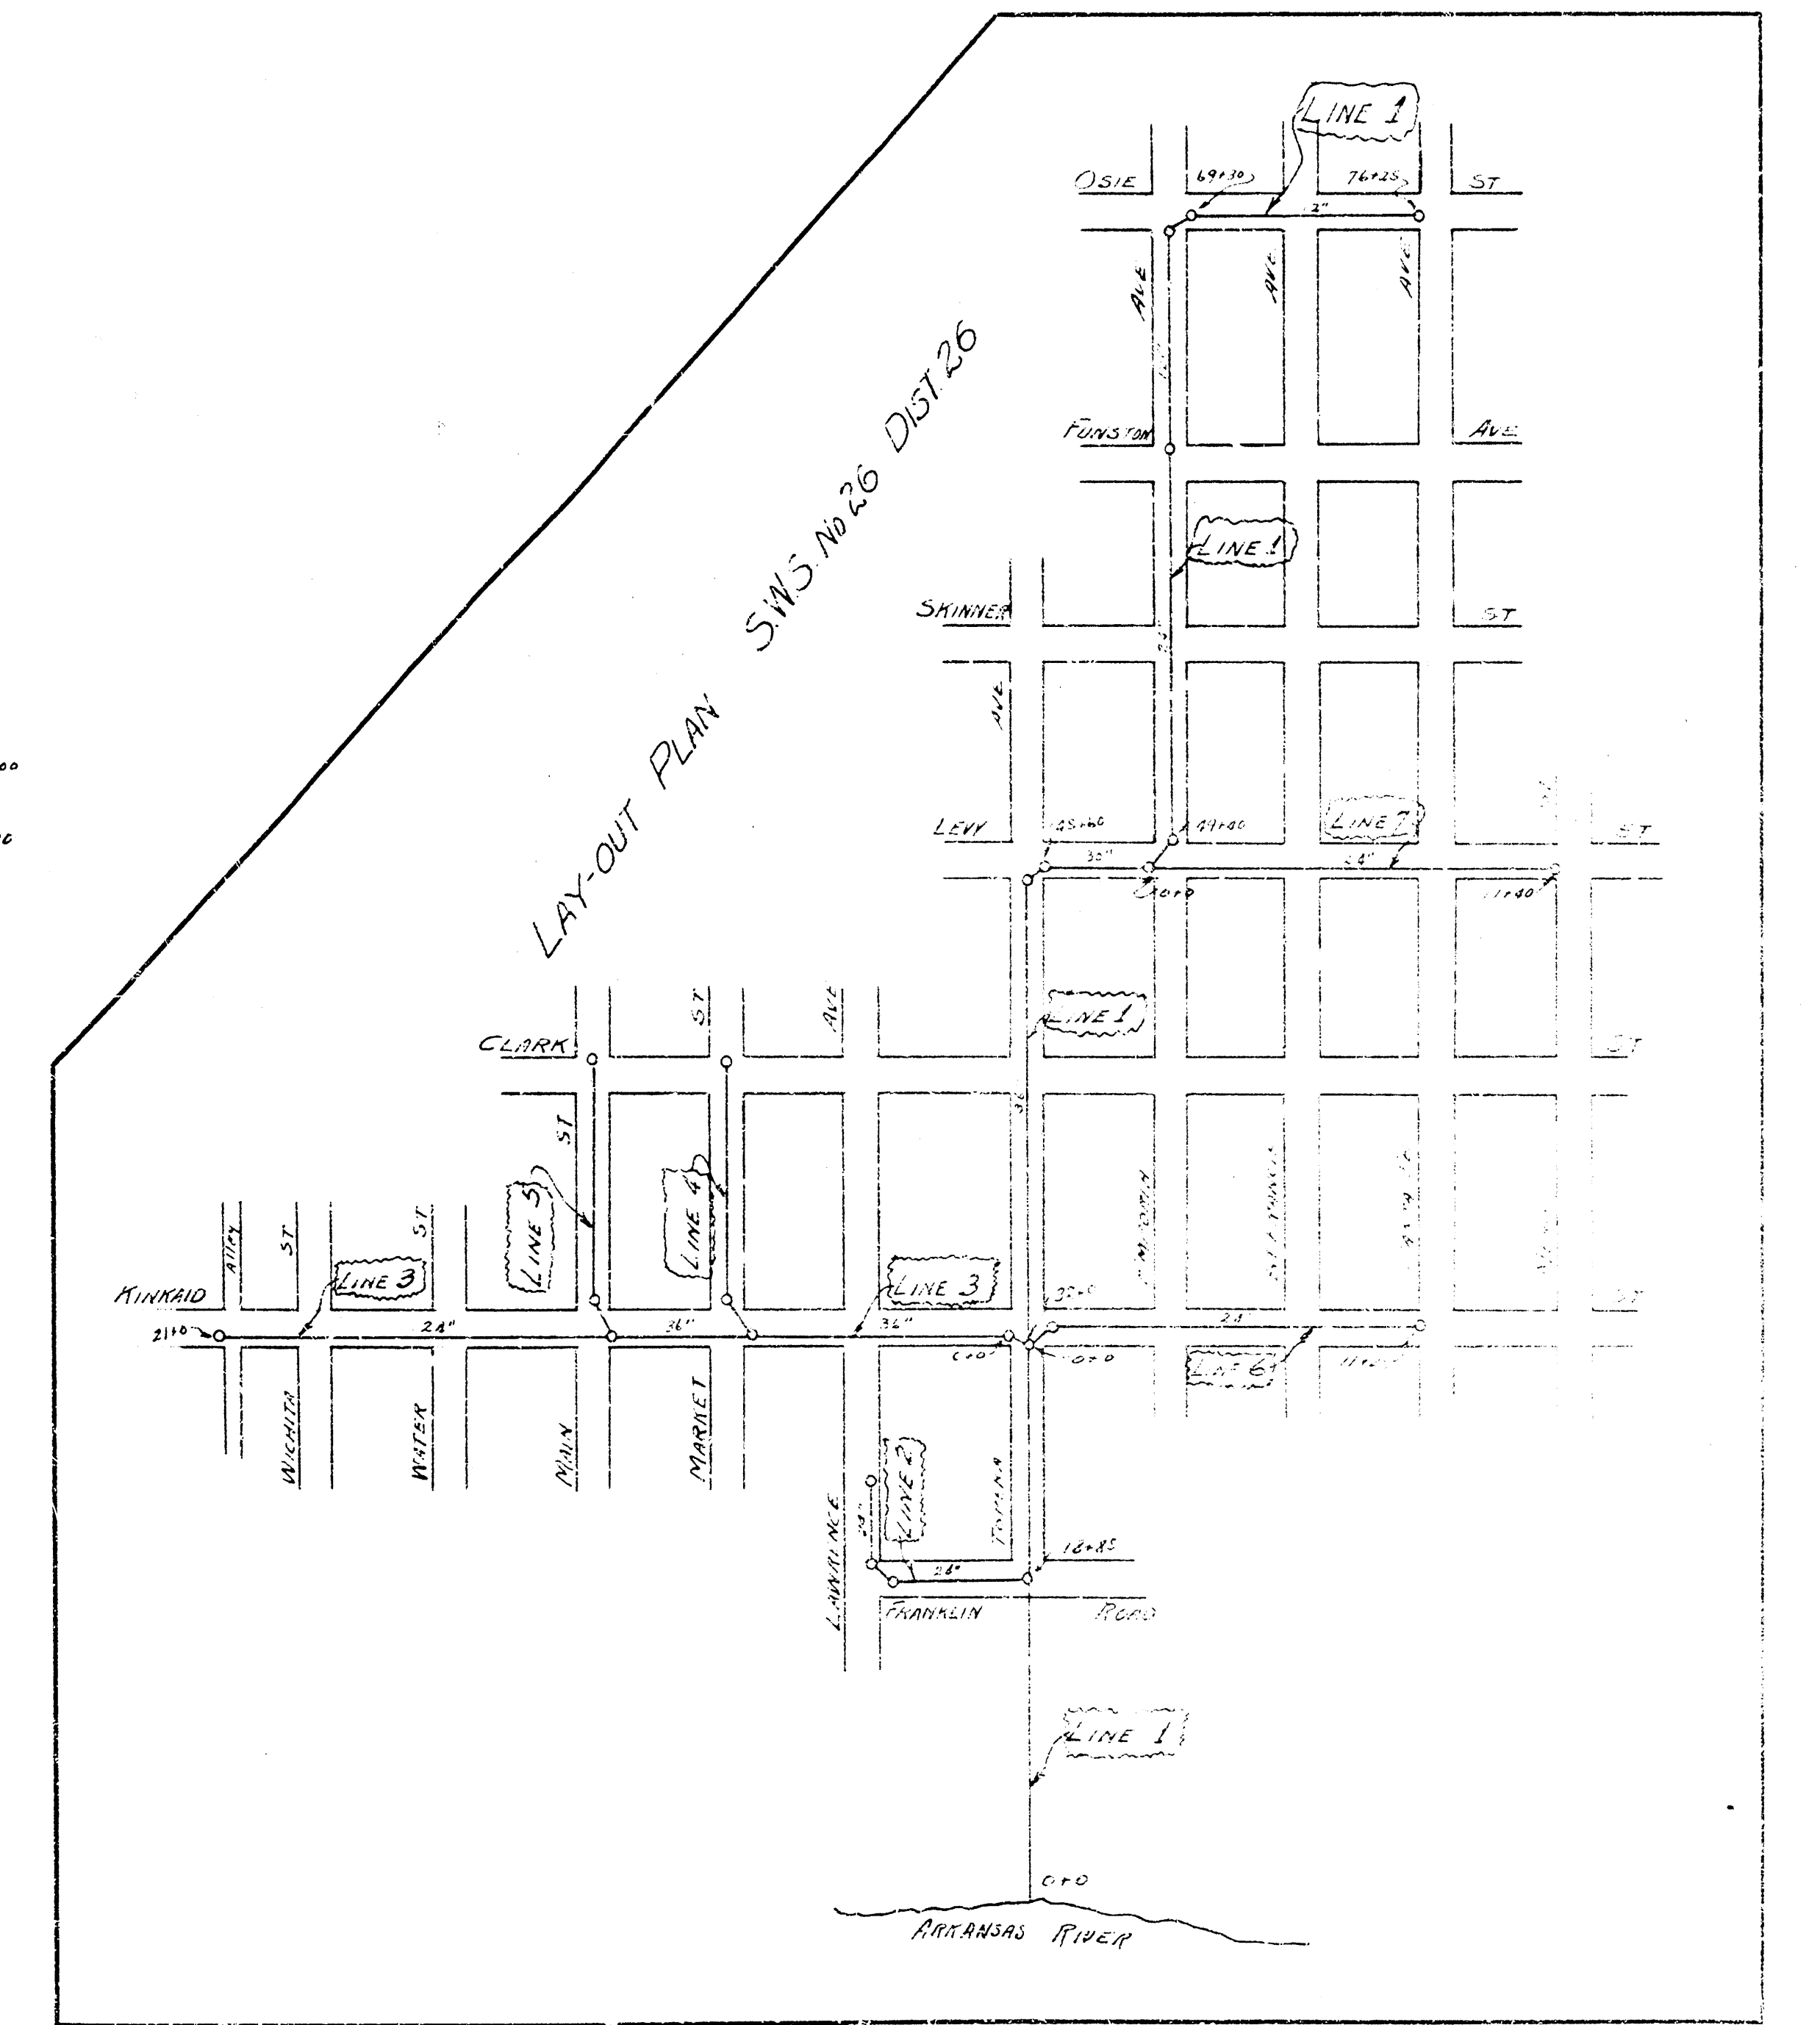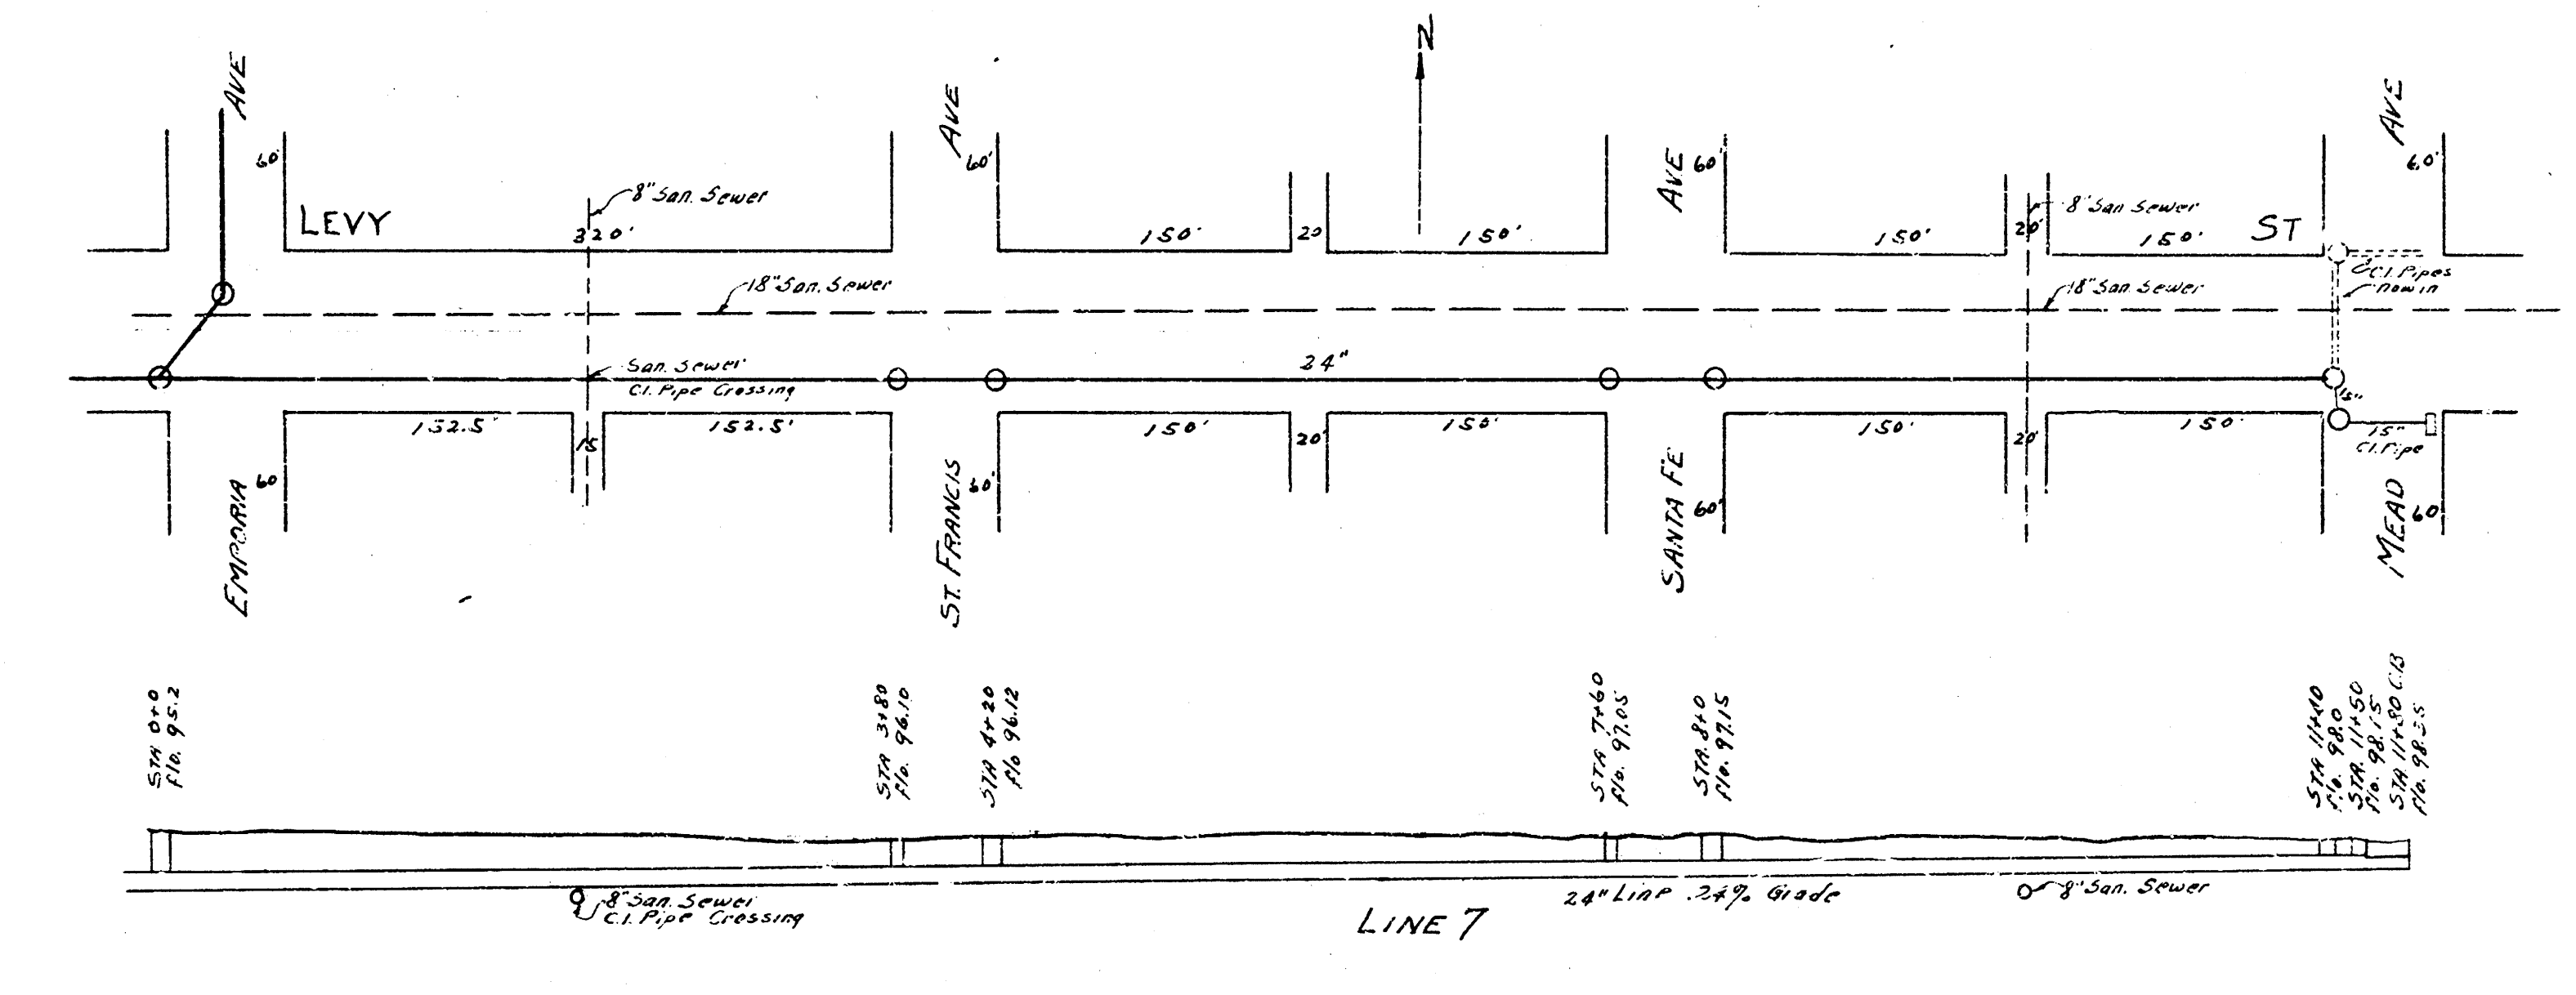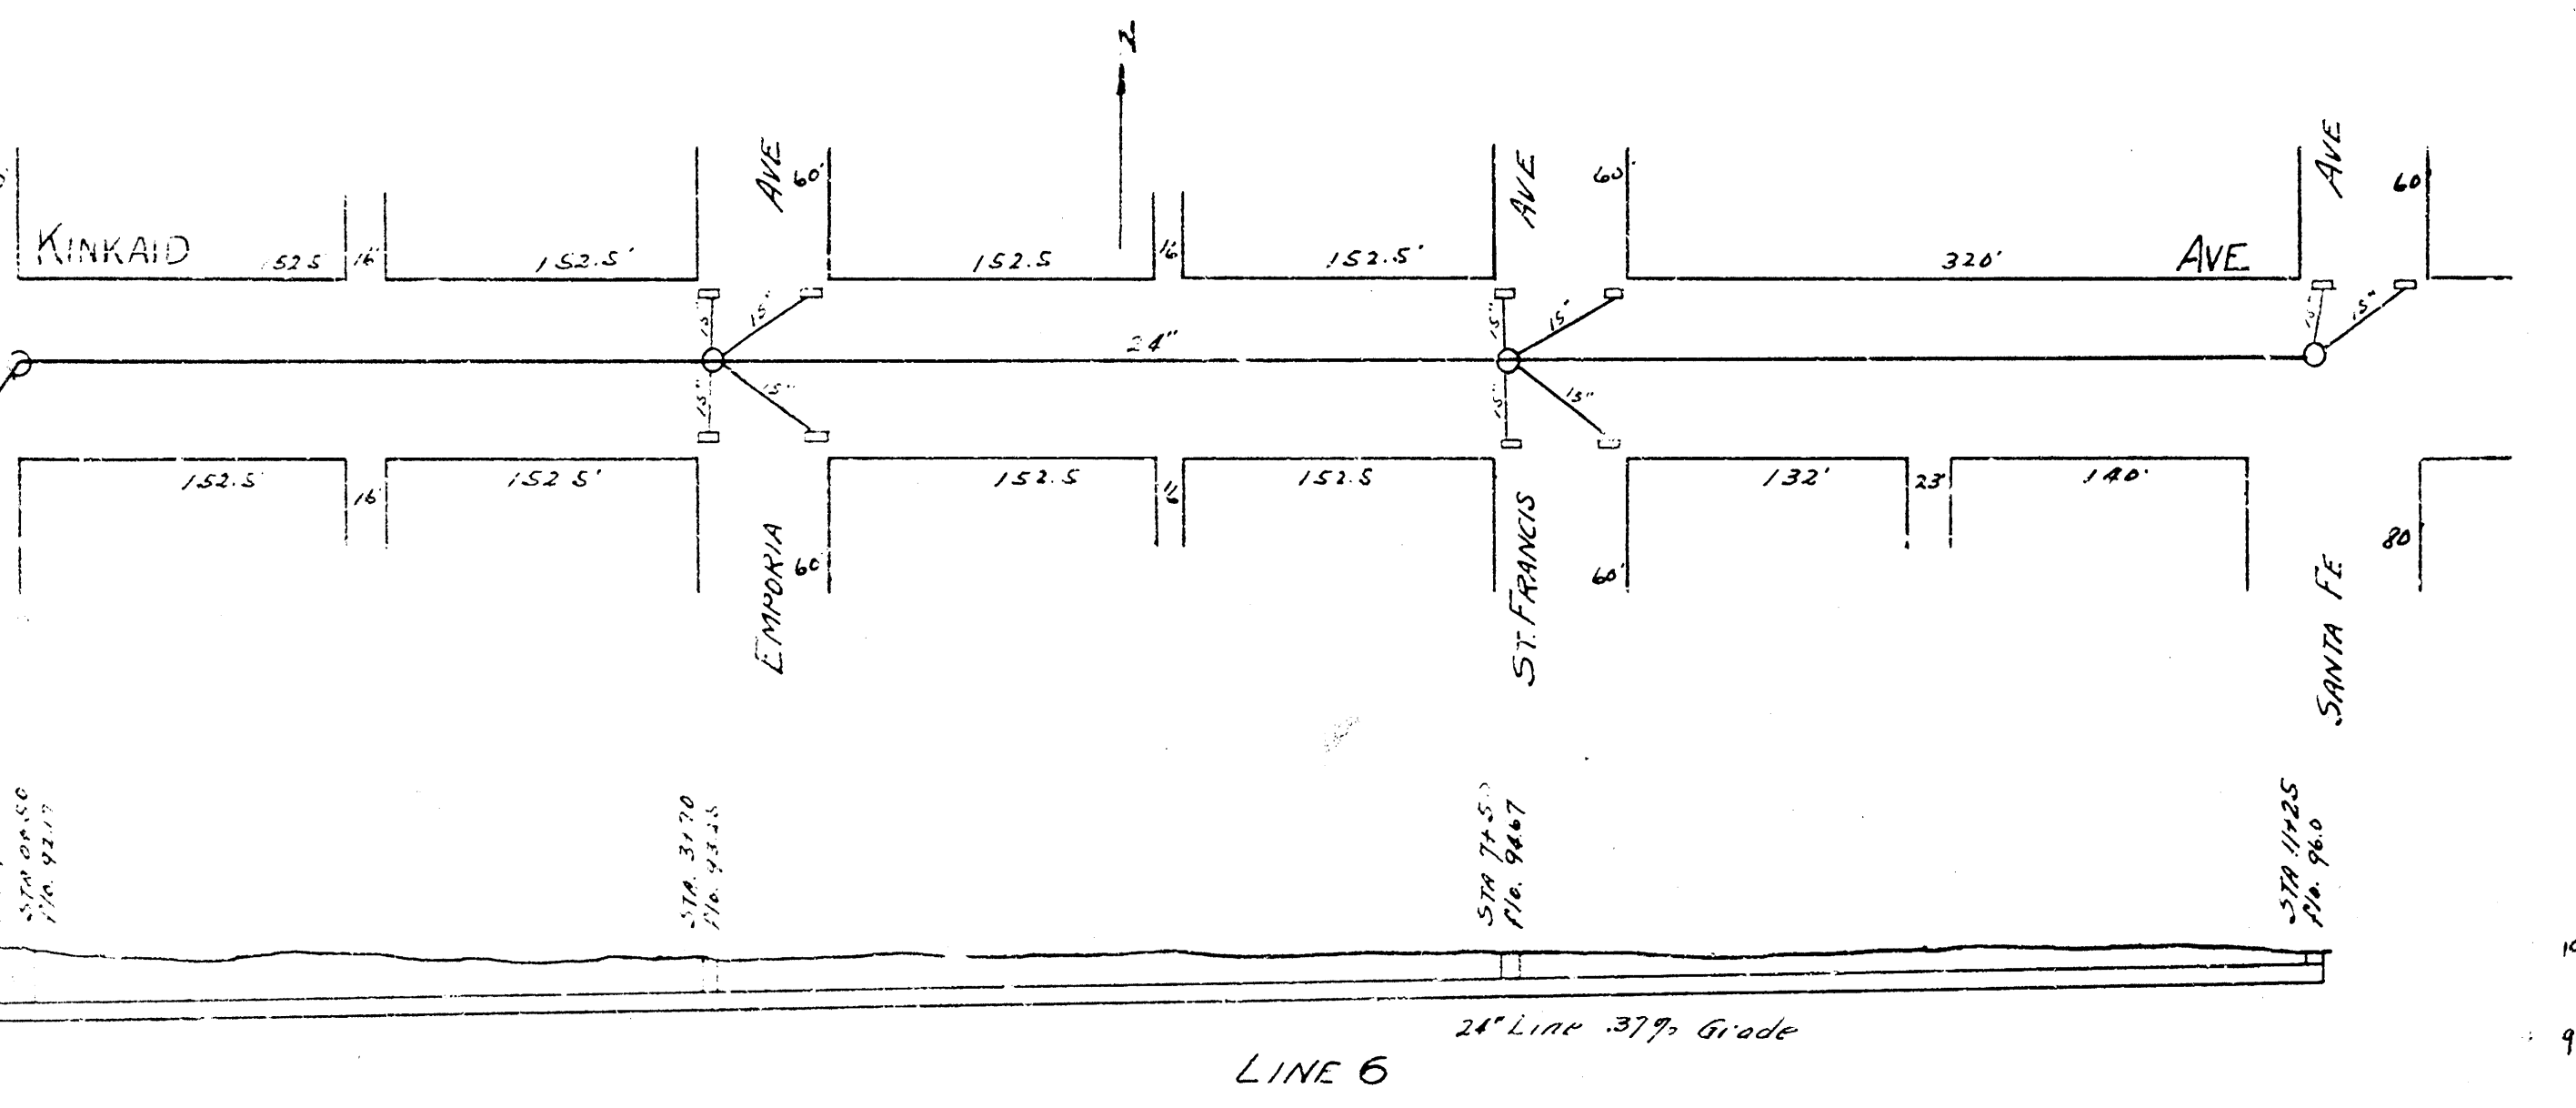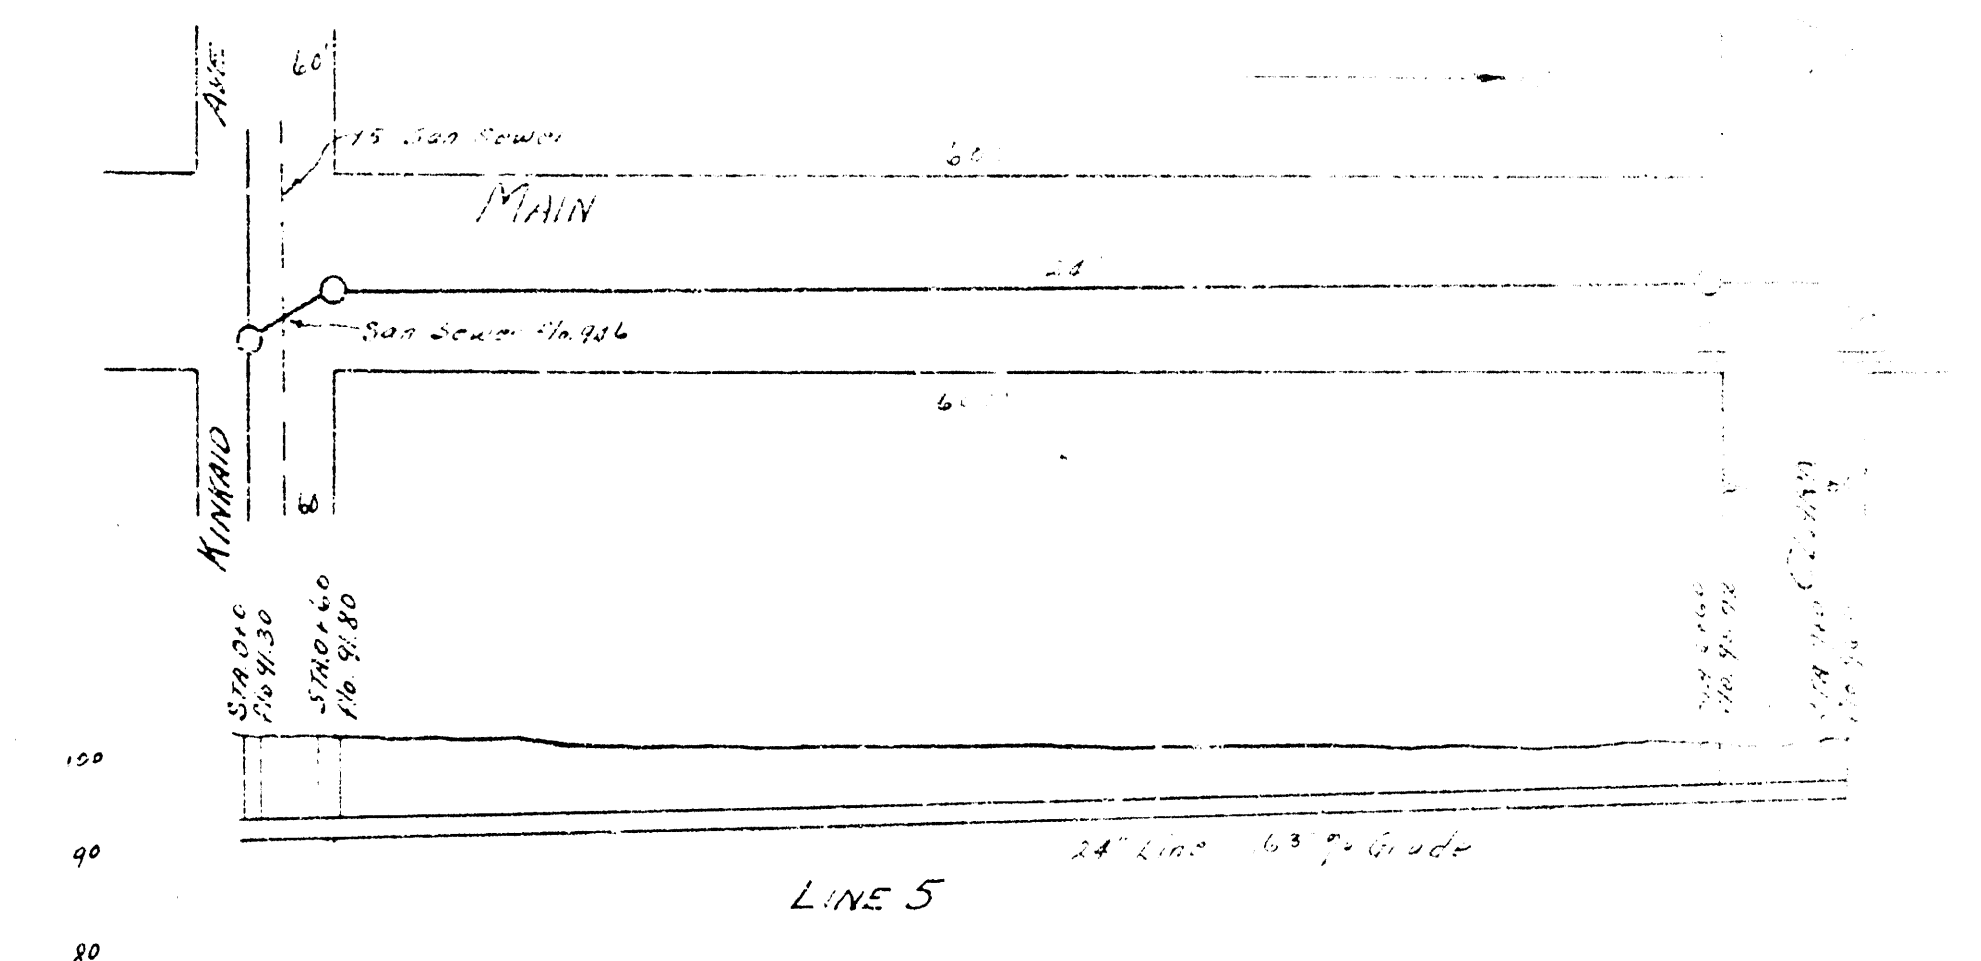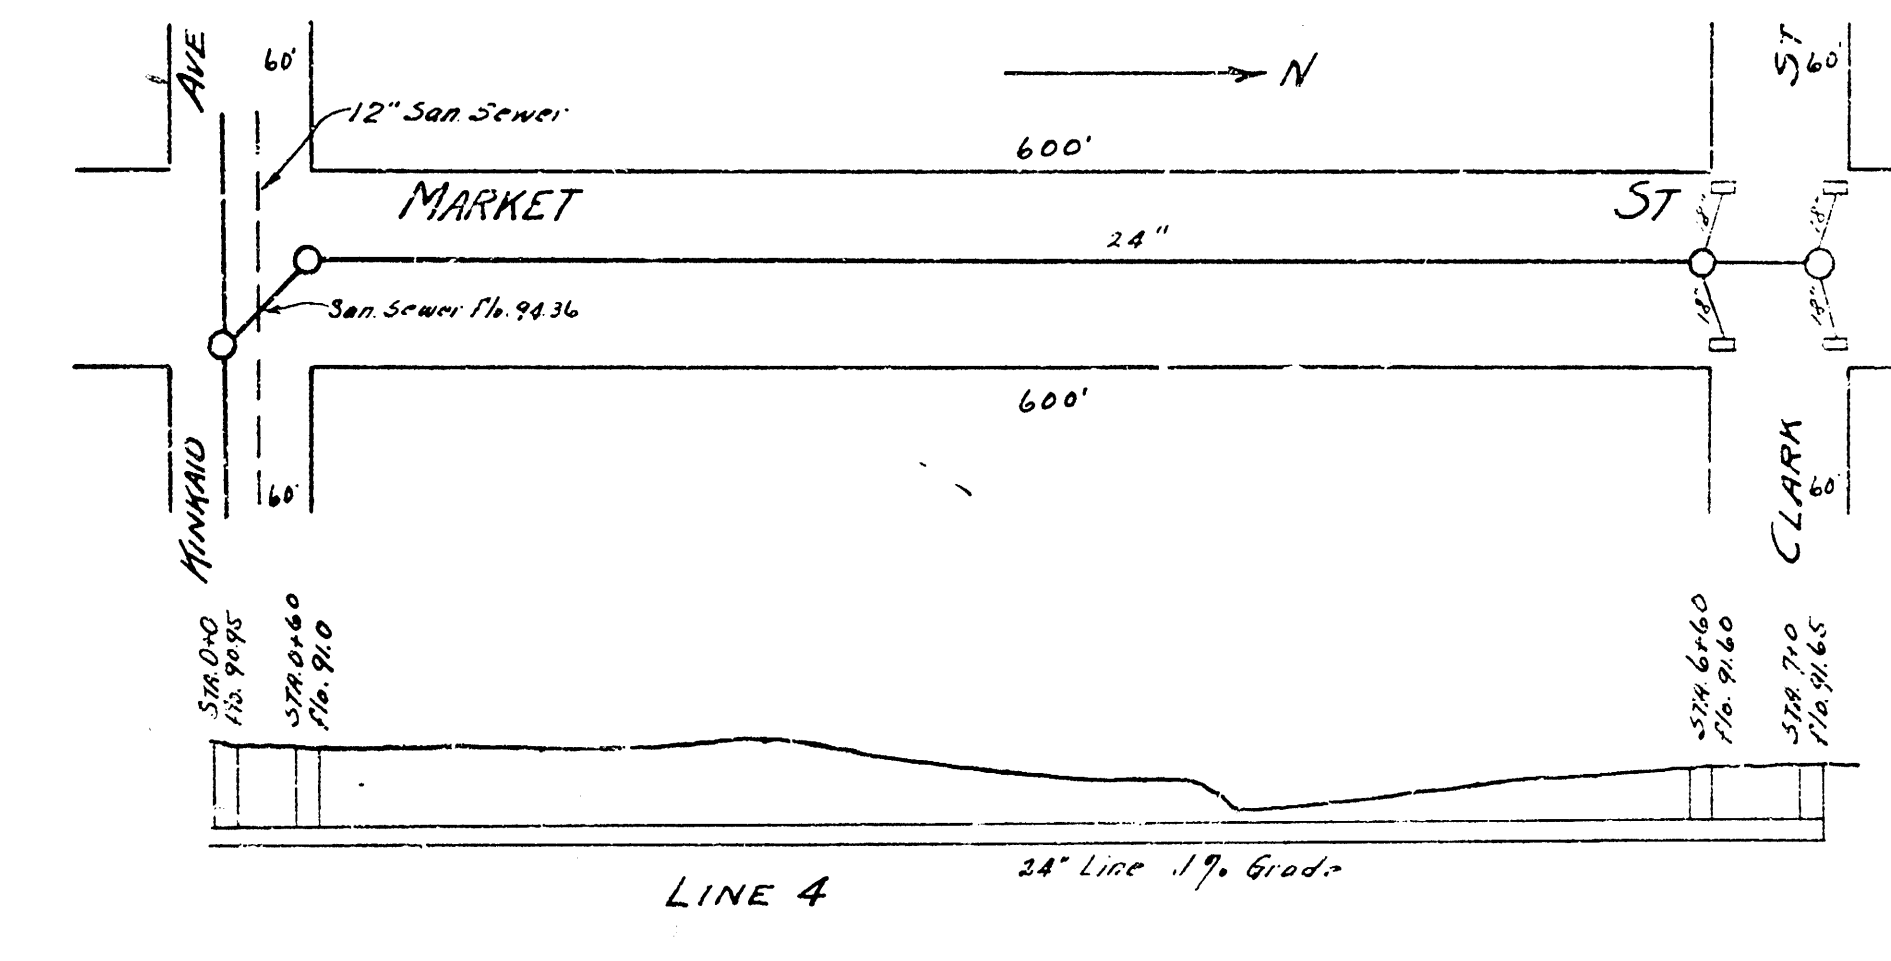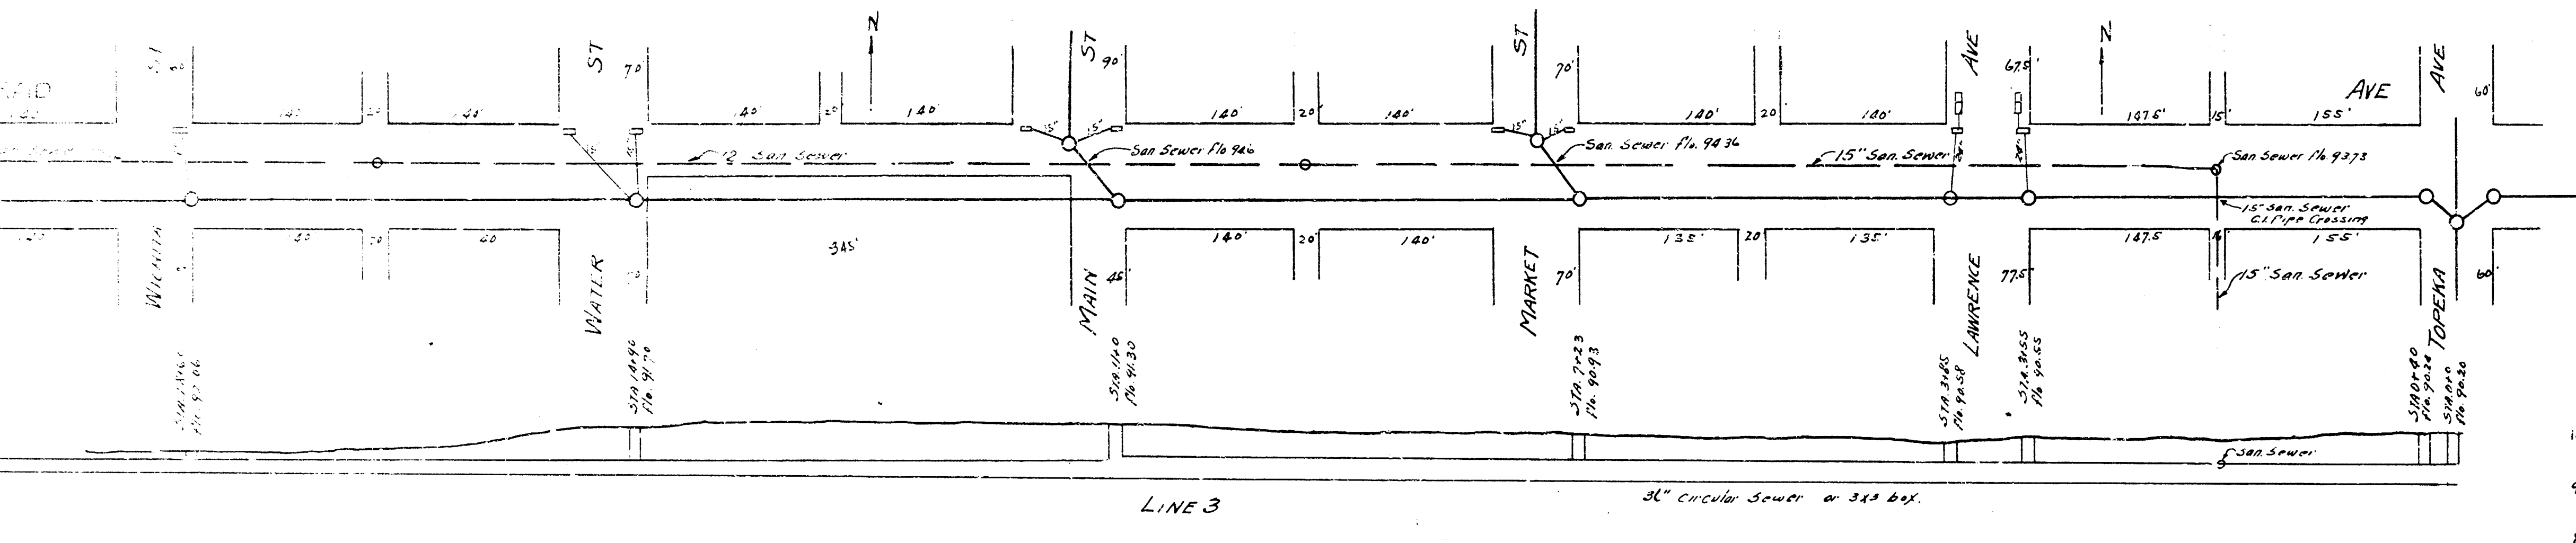

