


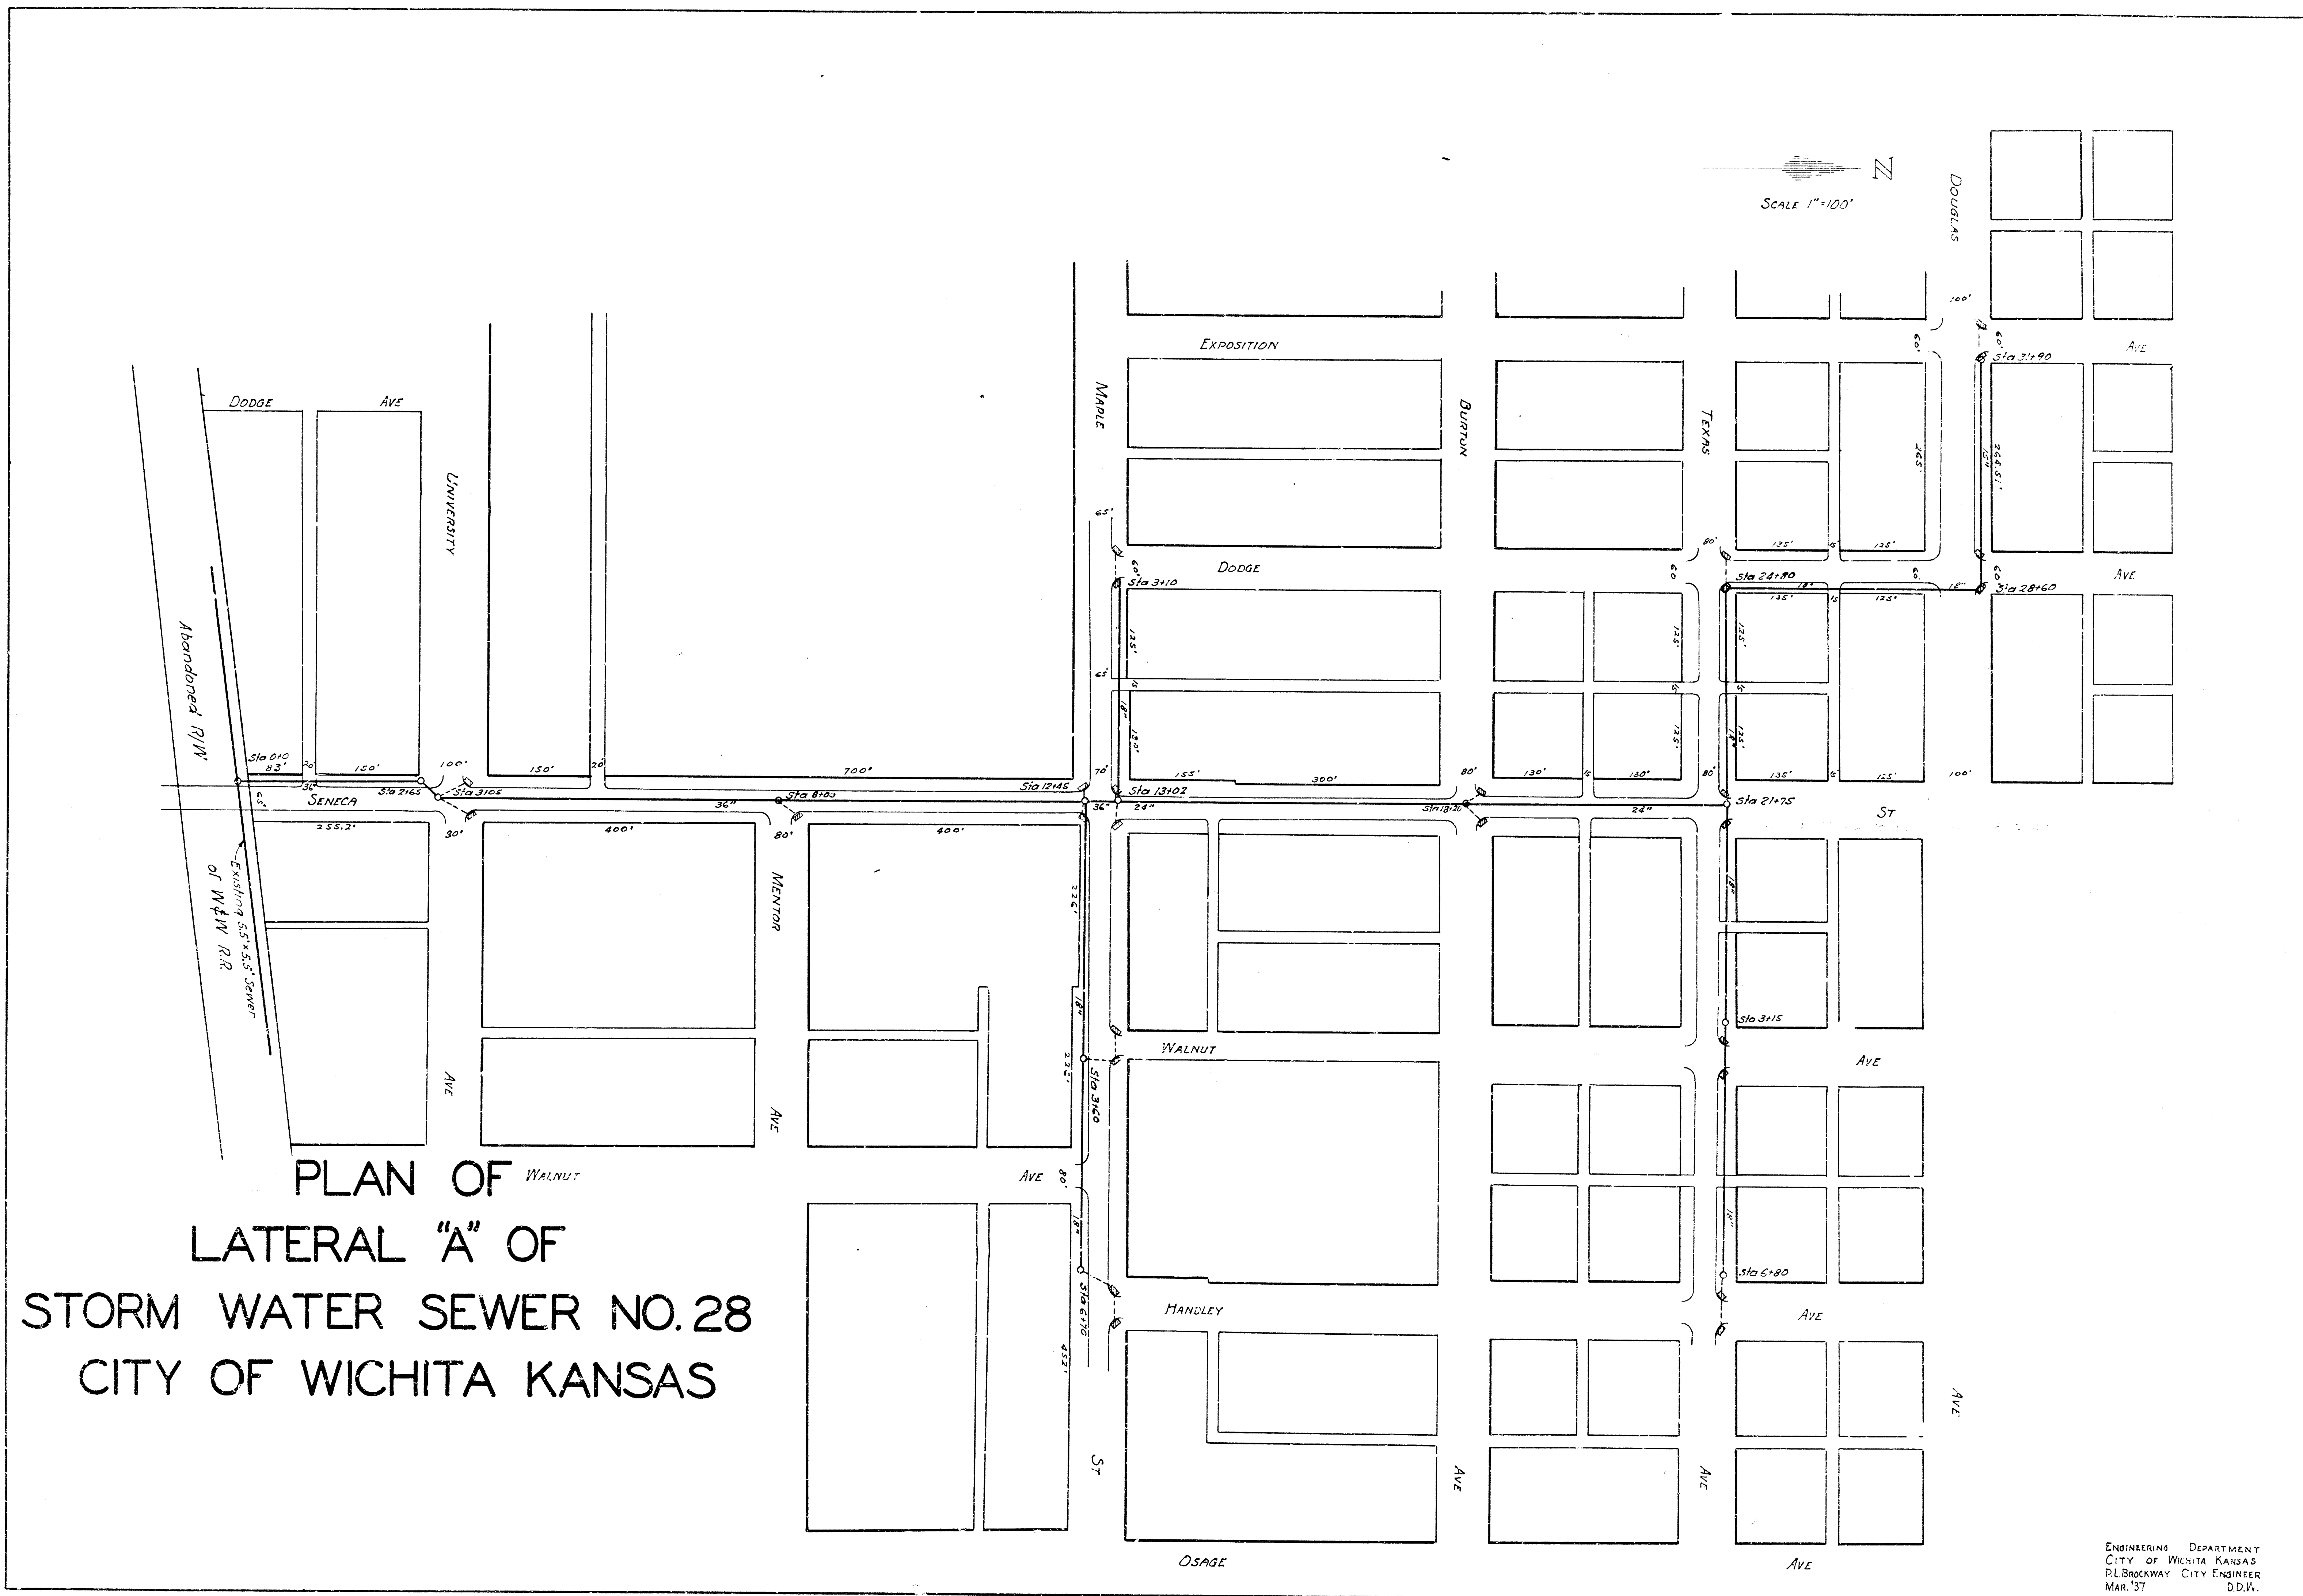
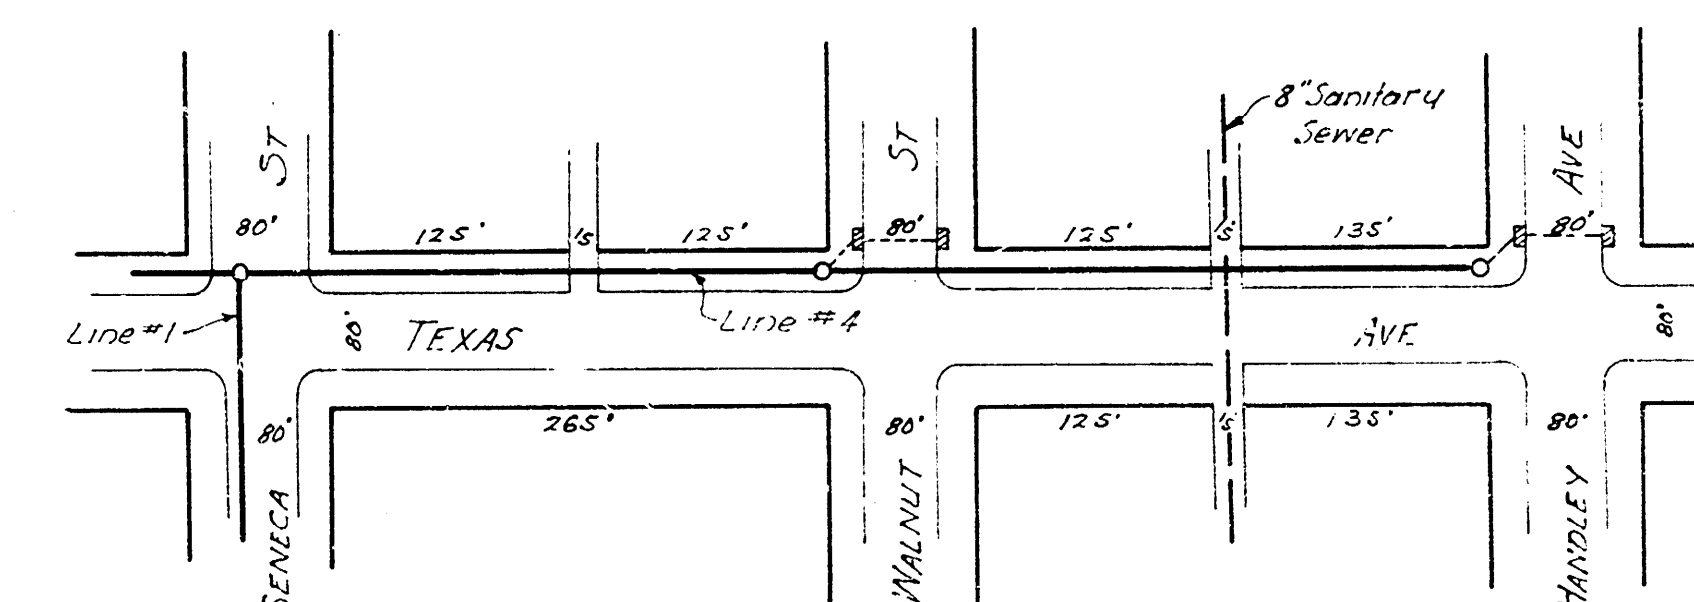


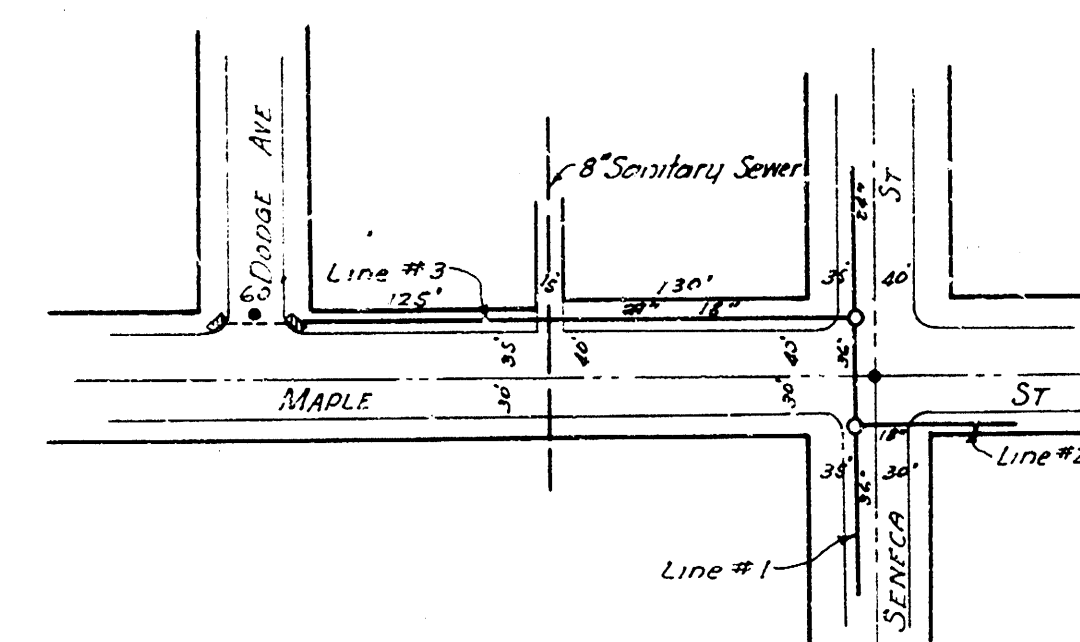


LATERAL "A" OF STORM WATER SEWER NO. 28 CITY OF WICHITA KANSAS

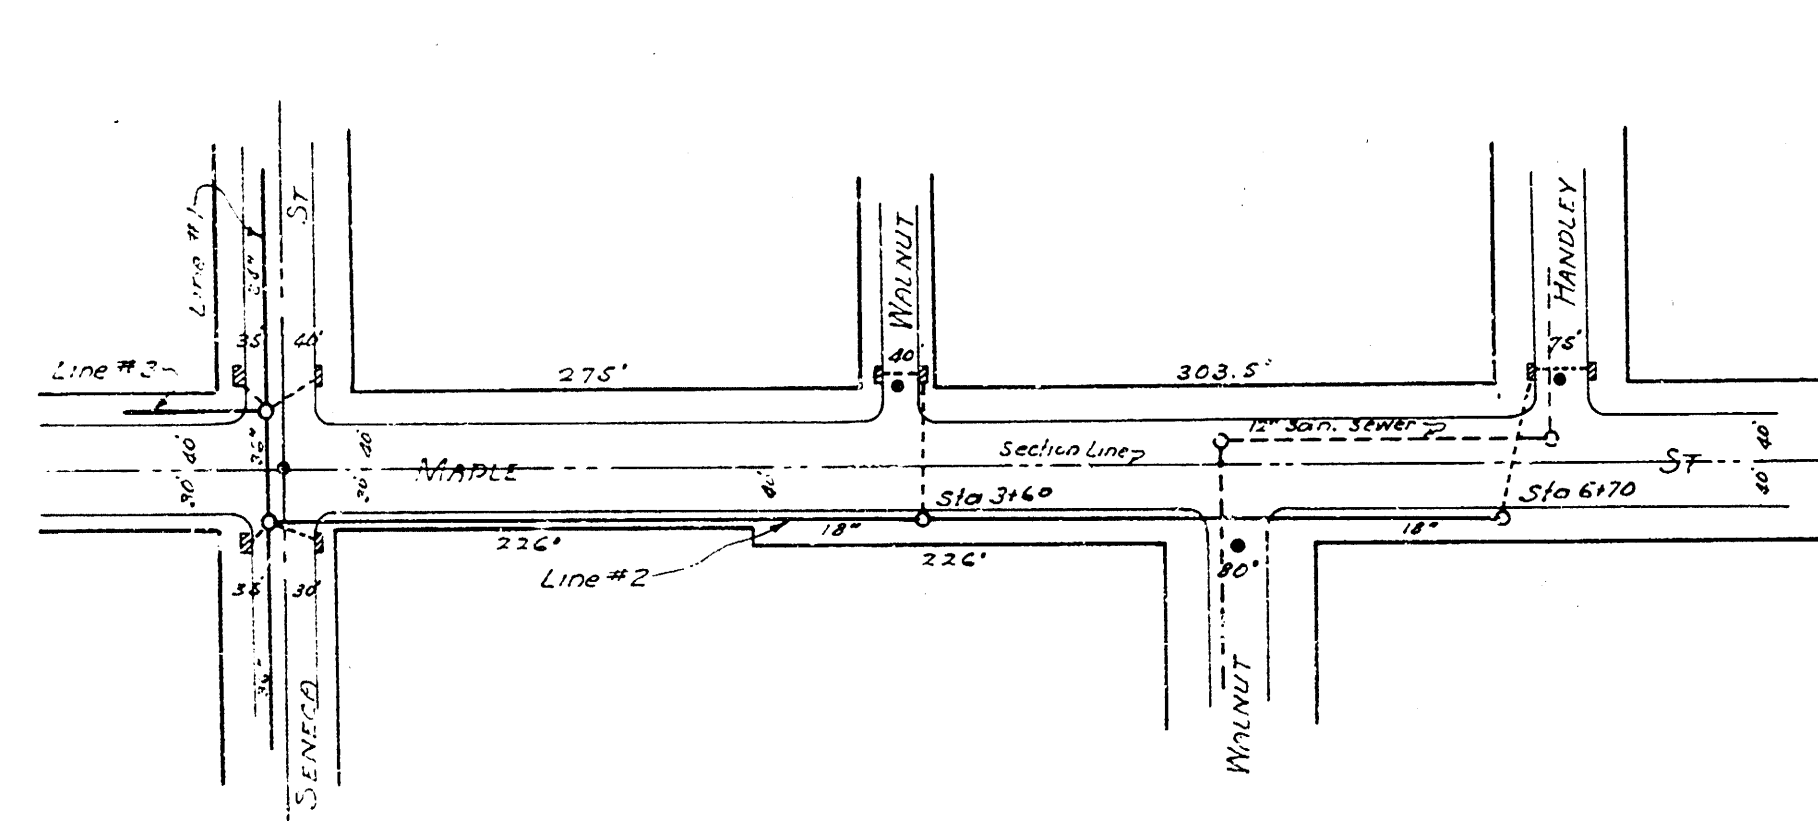


SCALE - 1" = 100'

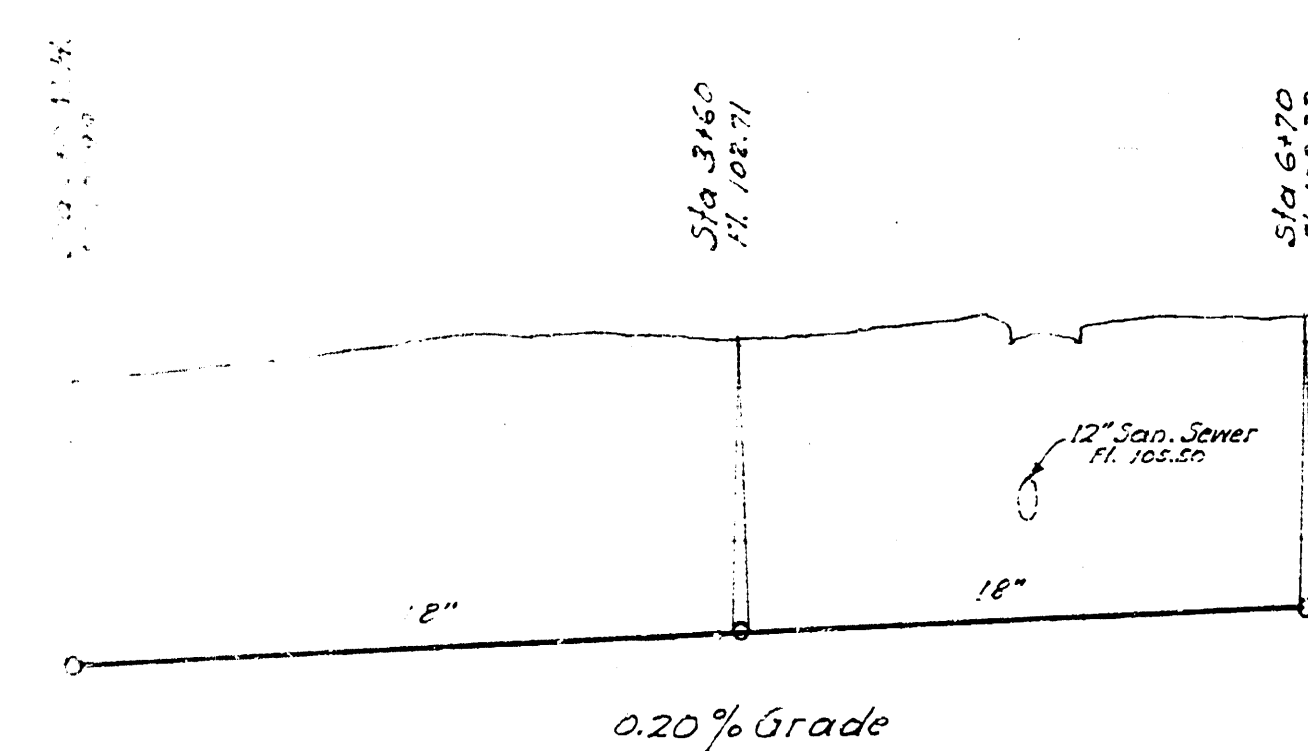

PROFILE OF LINE #2

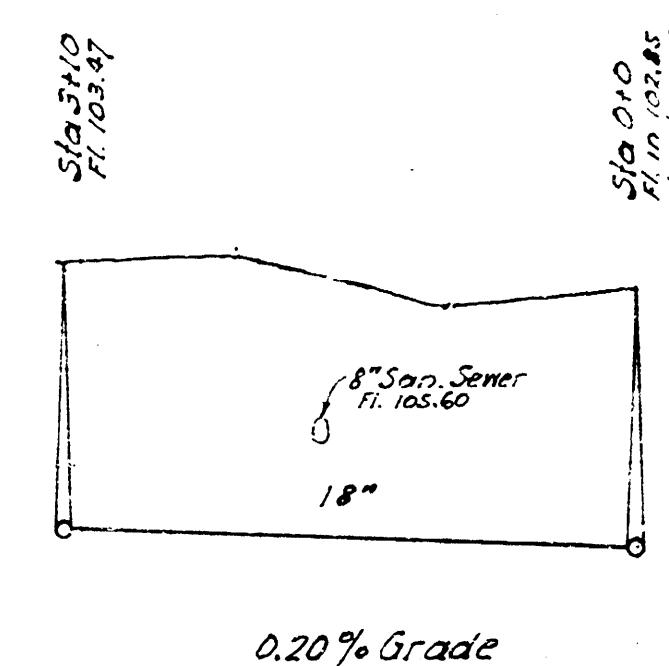

PROFILE OF LINE #3

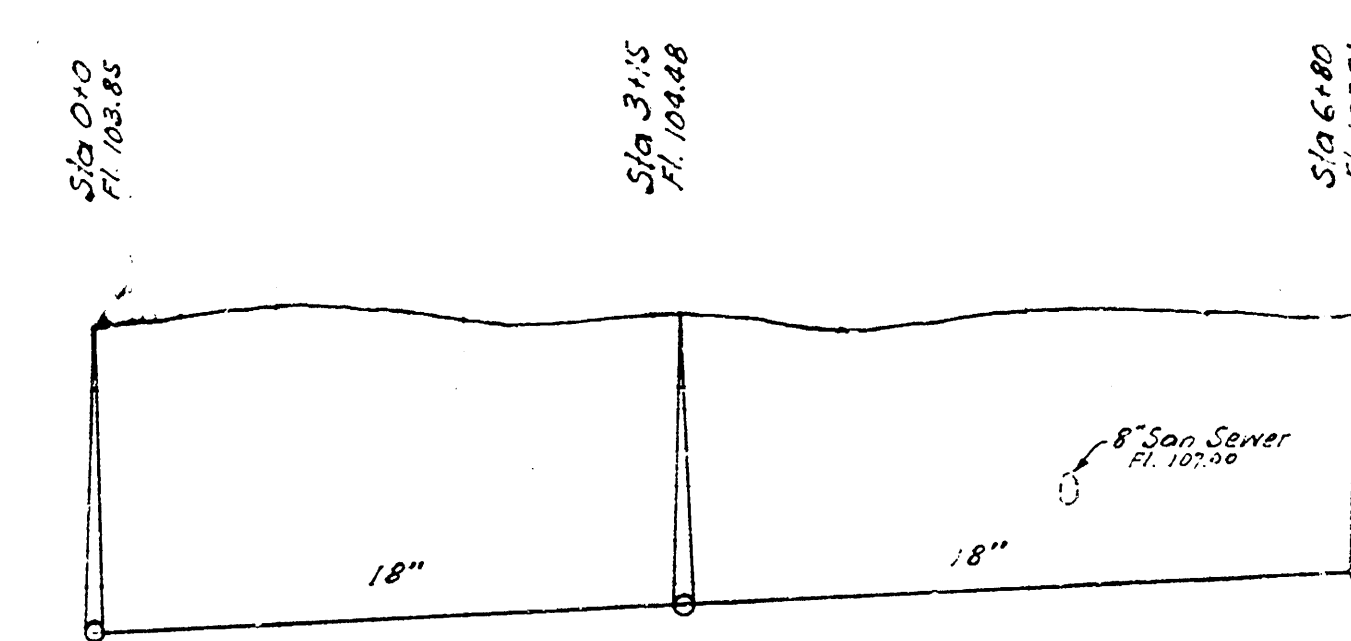

PROFILE OF LINE #4


0 1 2 3 4 5 6 7

3 2 1 0

0 1 2 3 4 5 6 7

[illegible]

DATA ON INLETS				
