

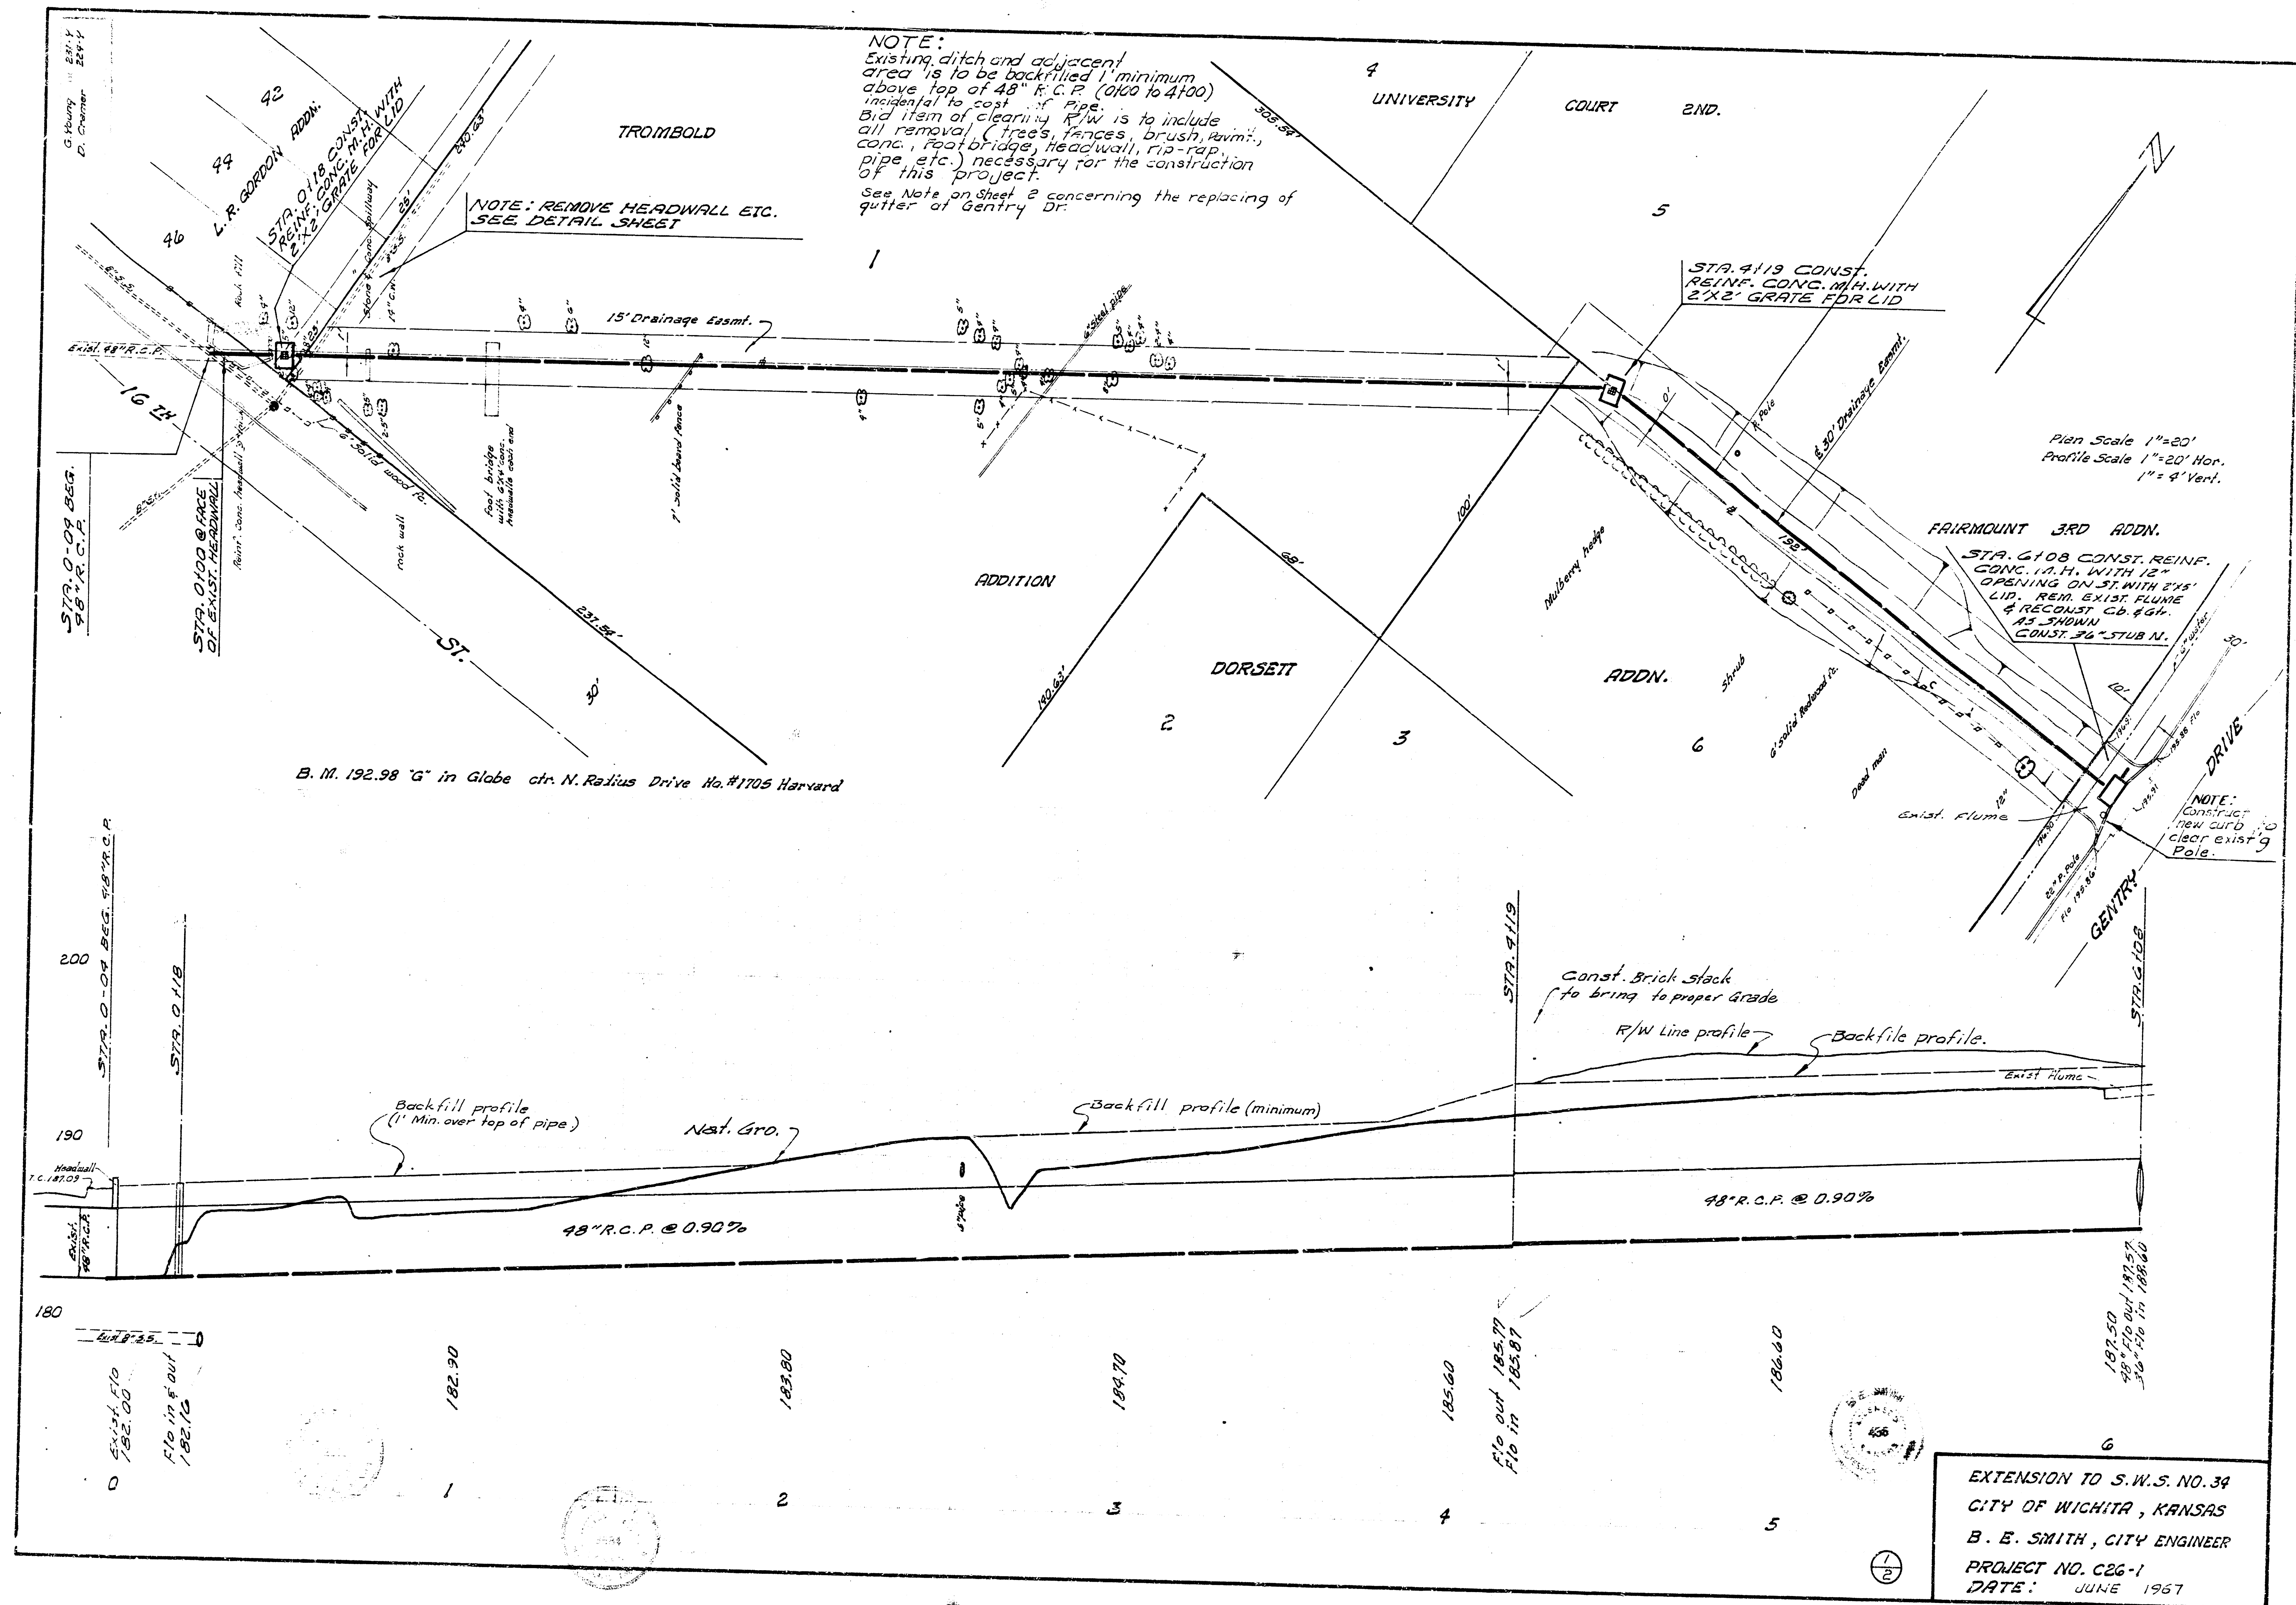
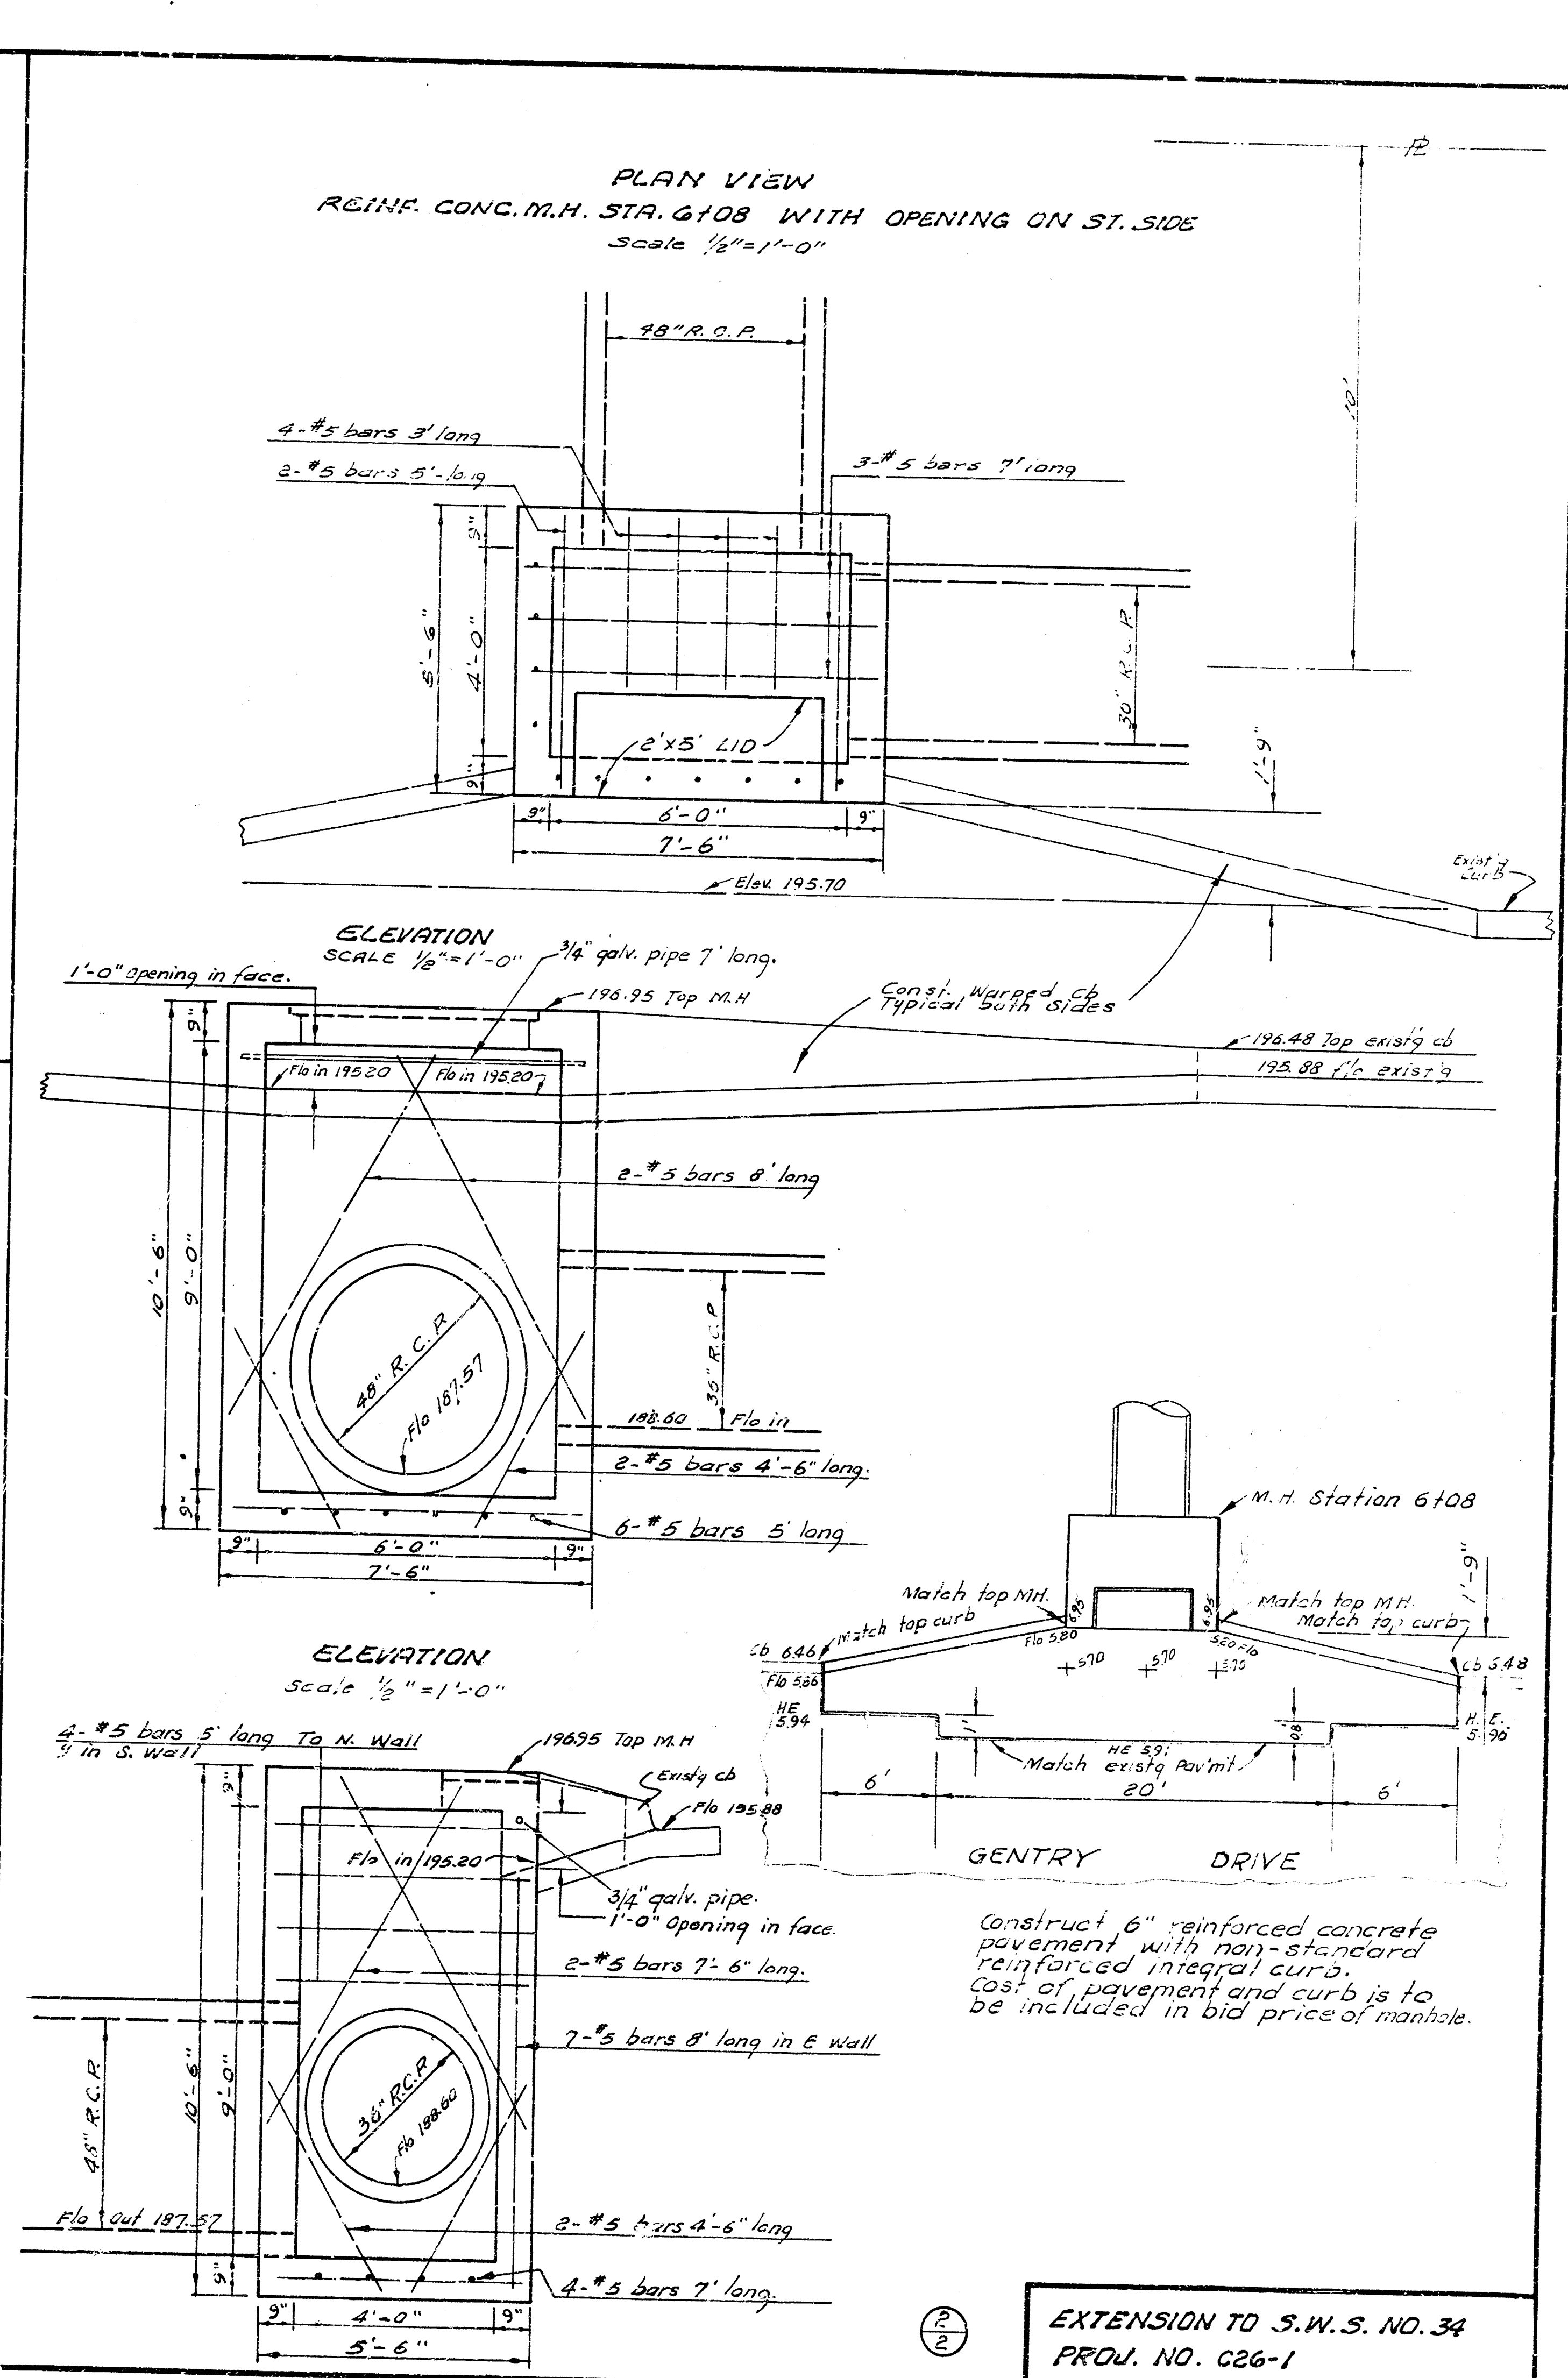


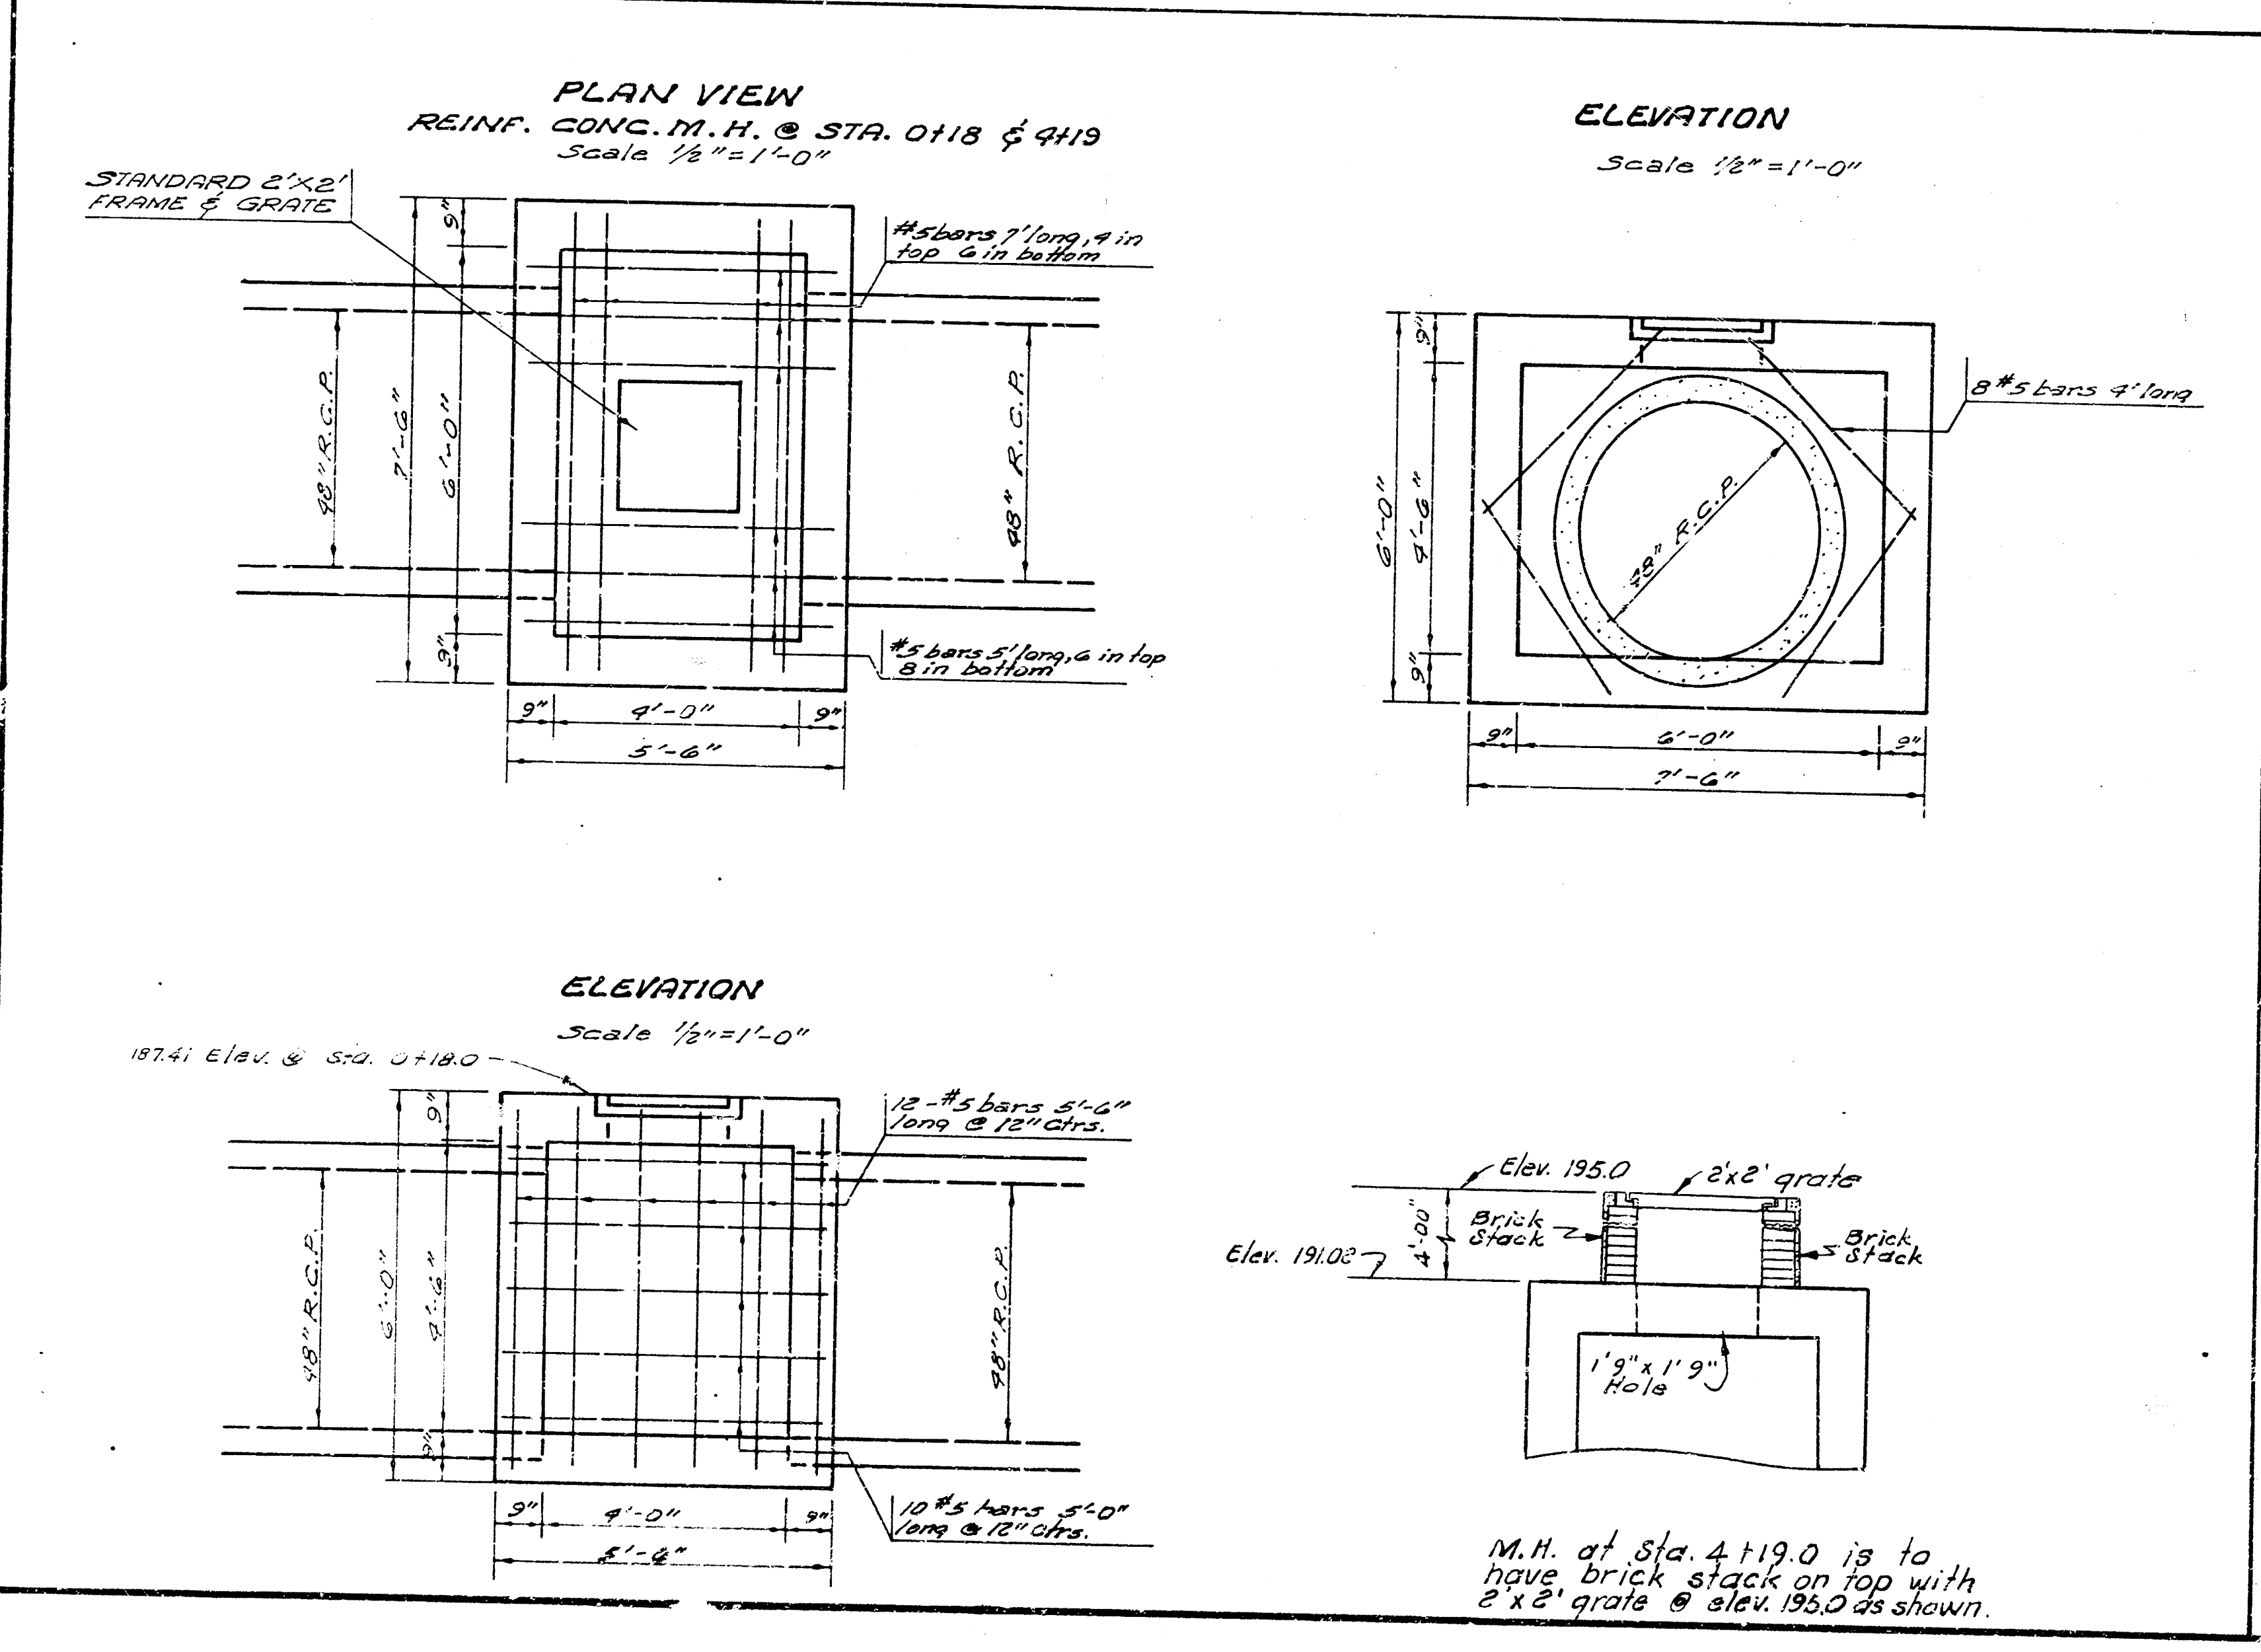

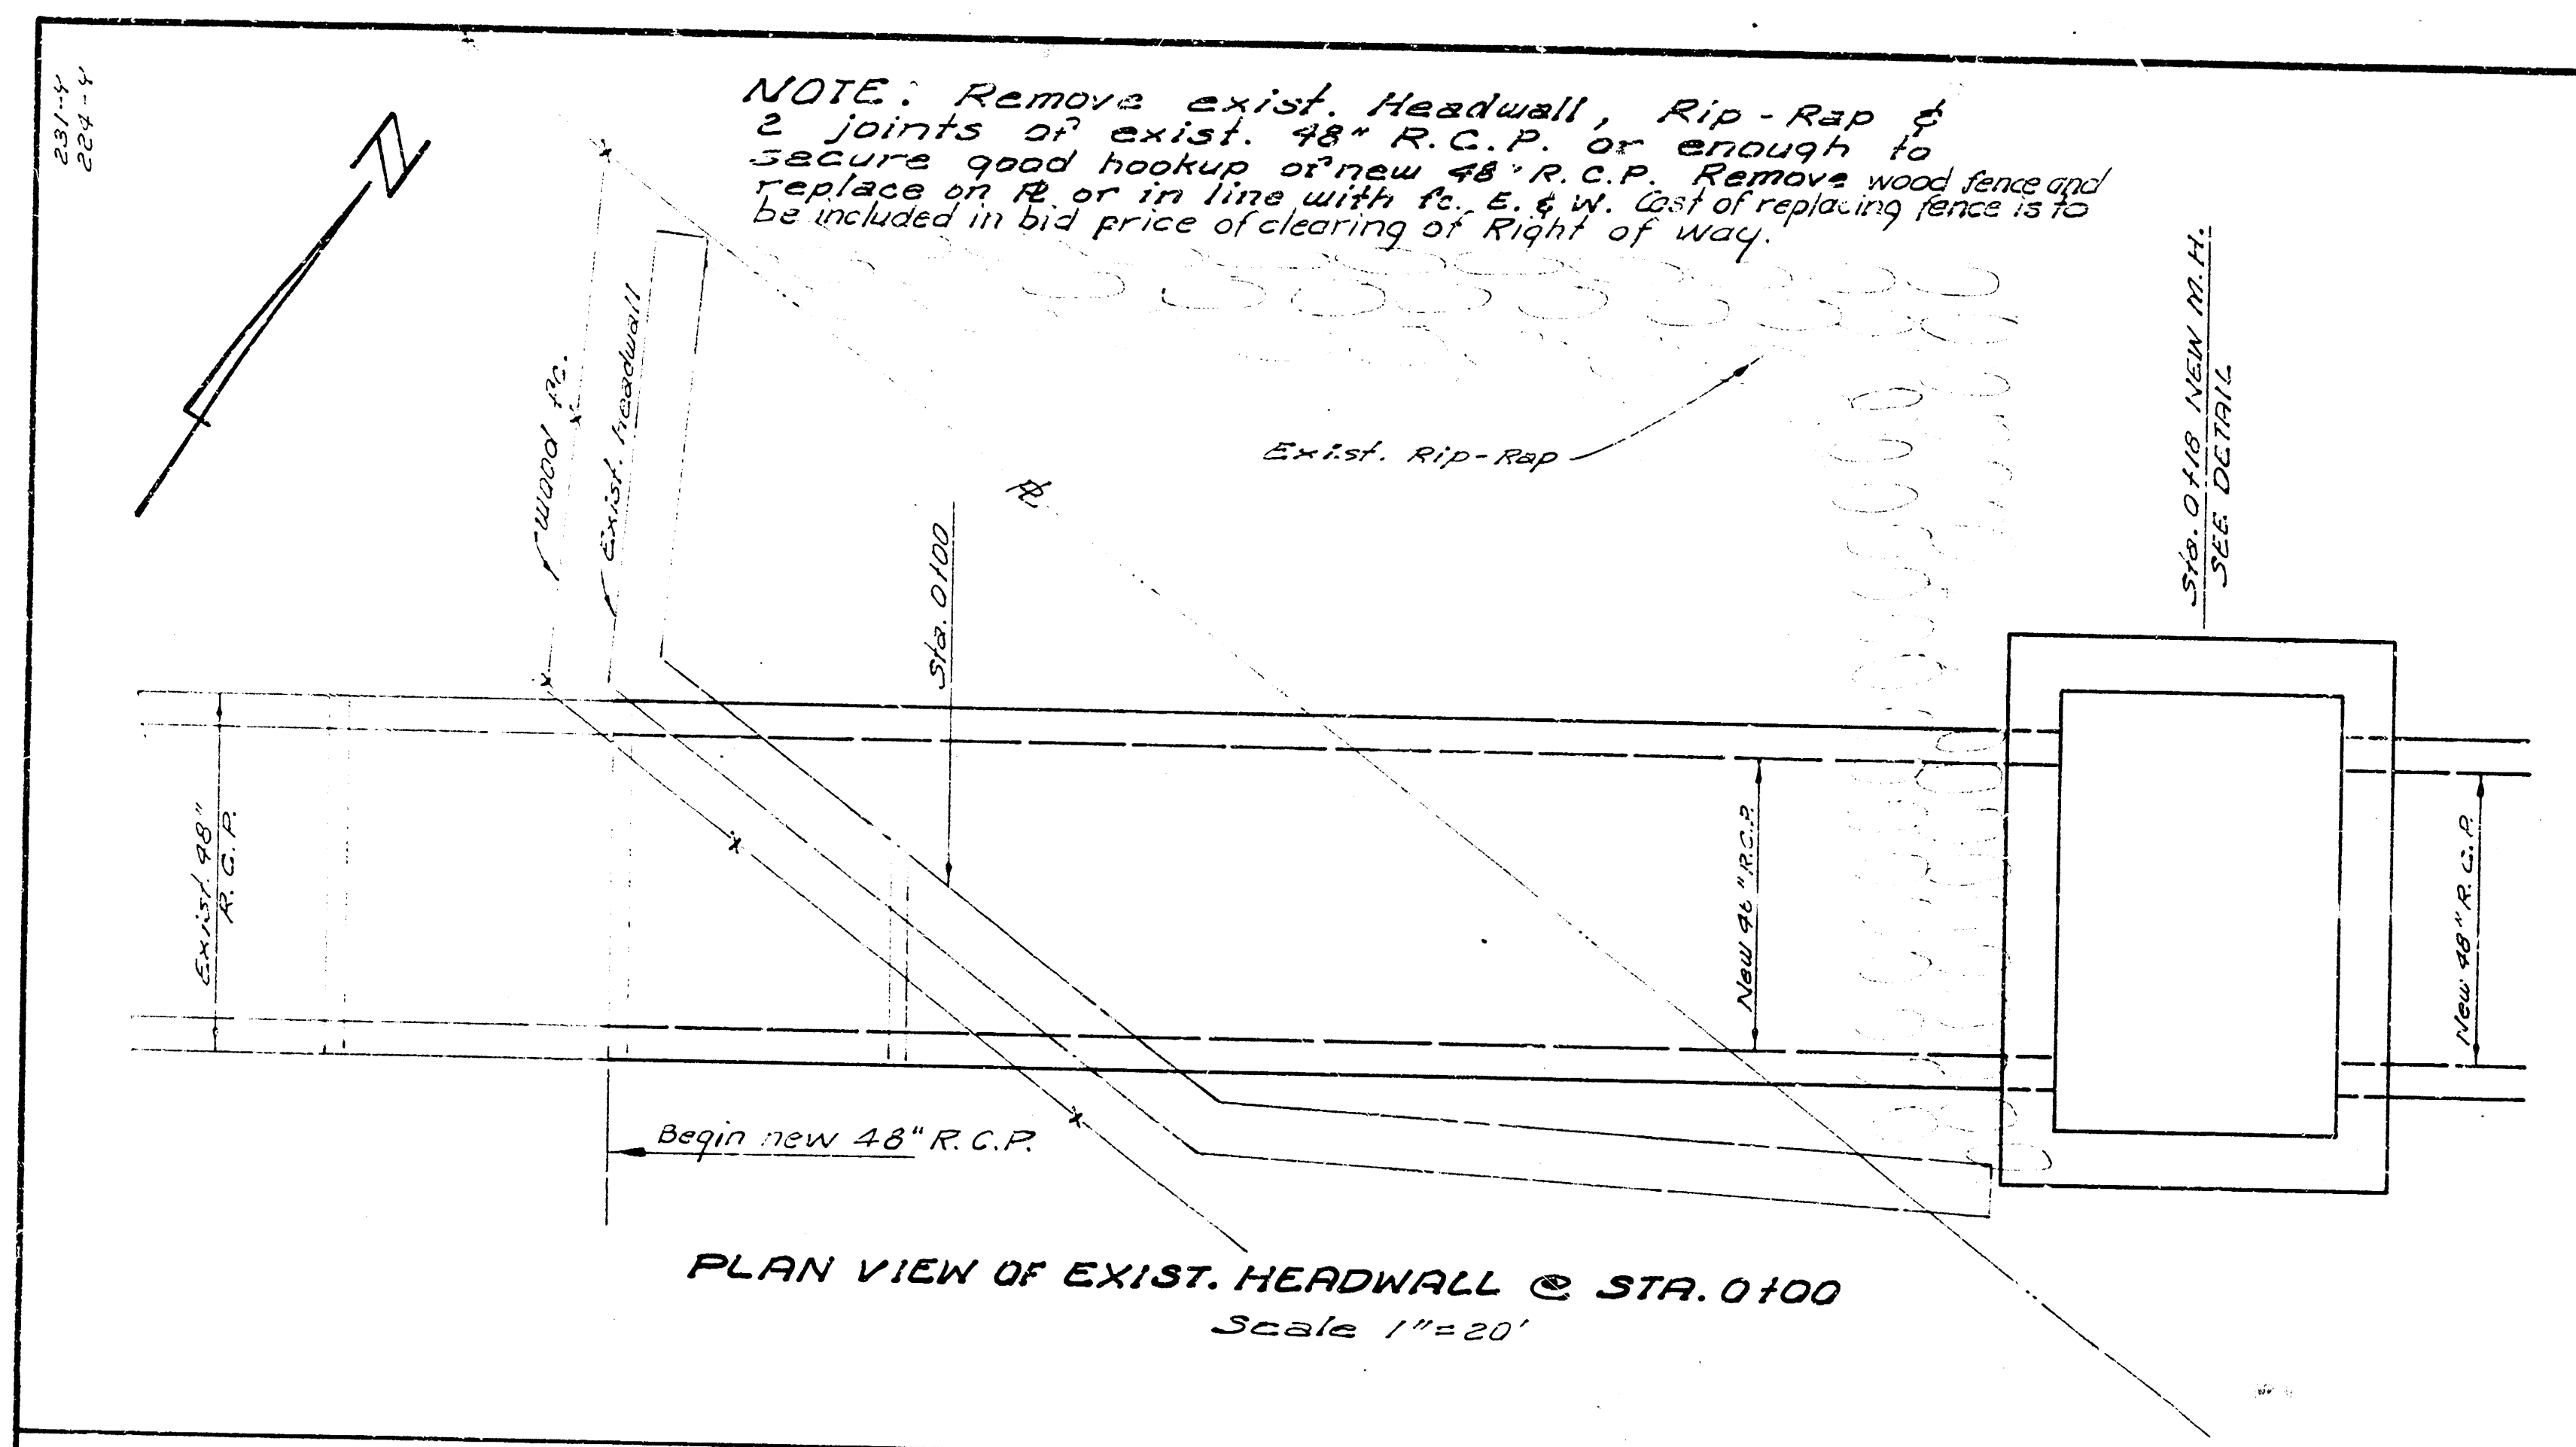

EXTENSION TO S.W.S. NO. 34
PROJ. NO. C26-1