

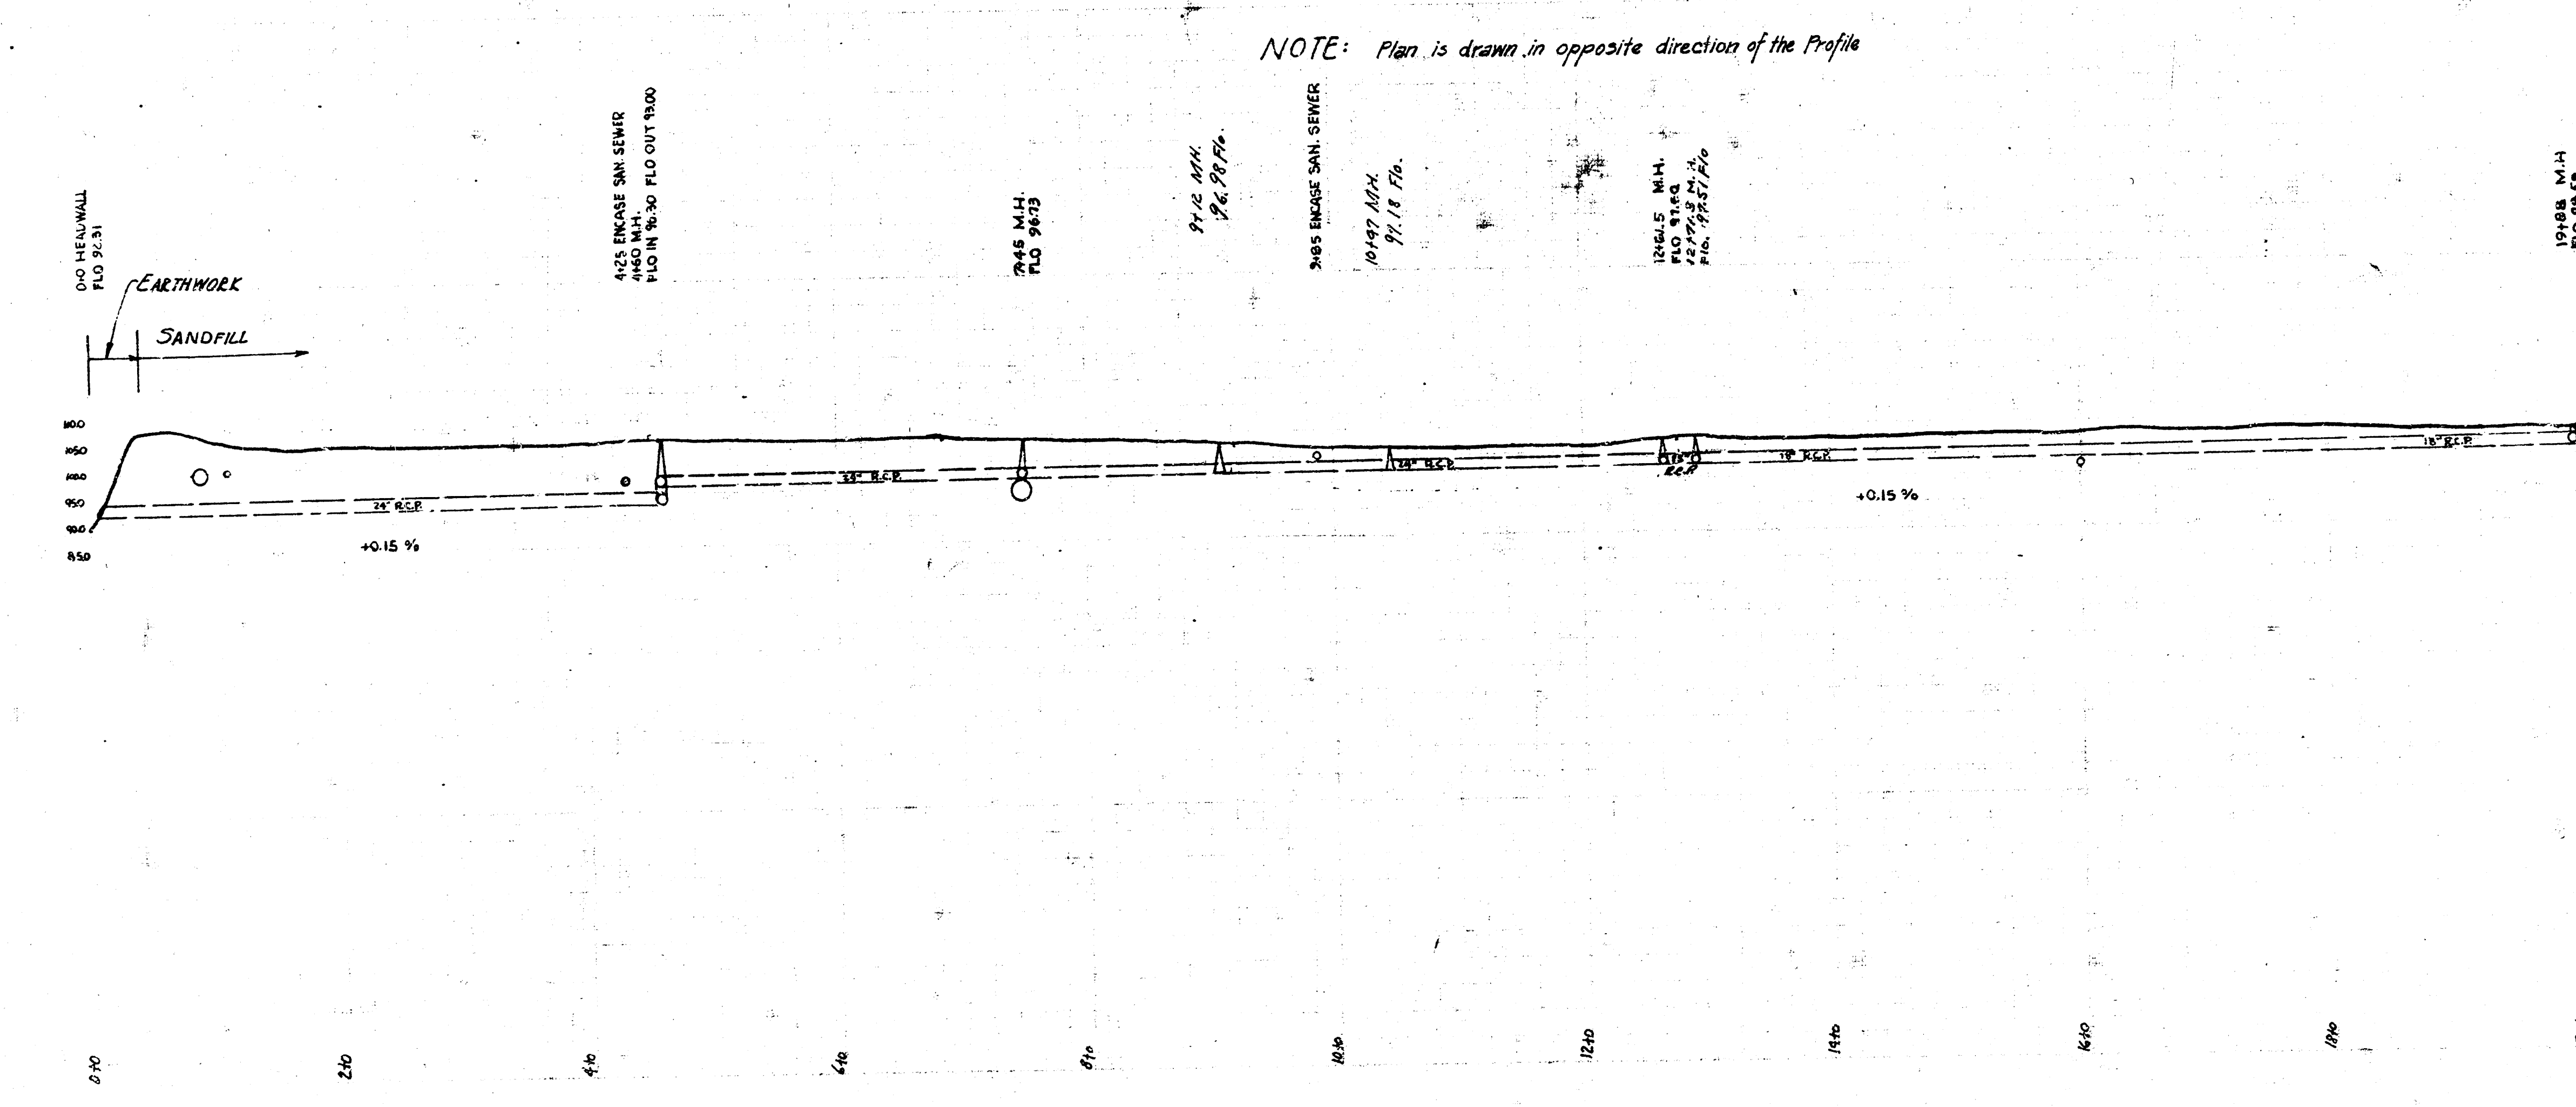


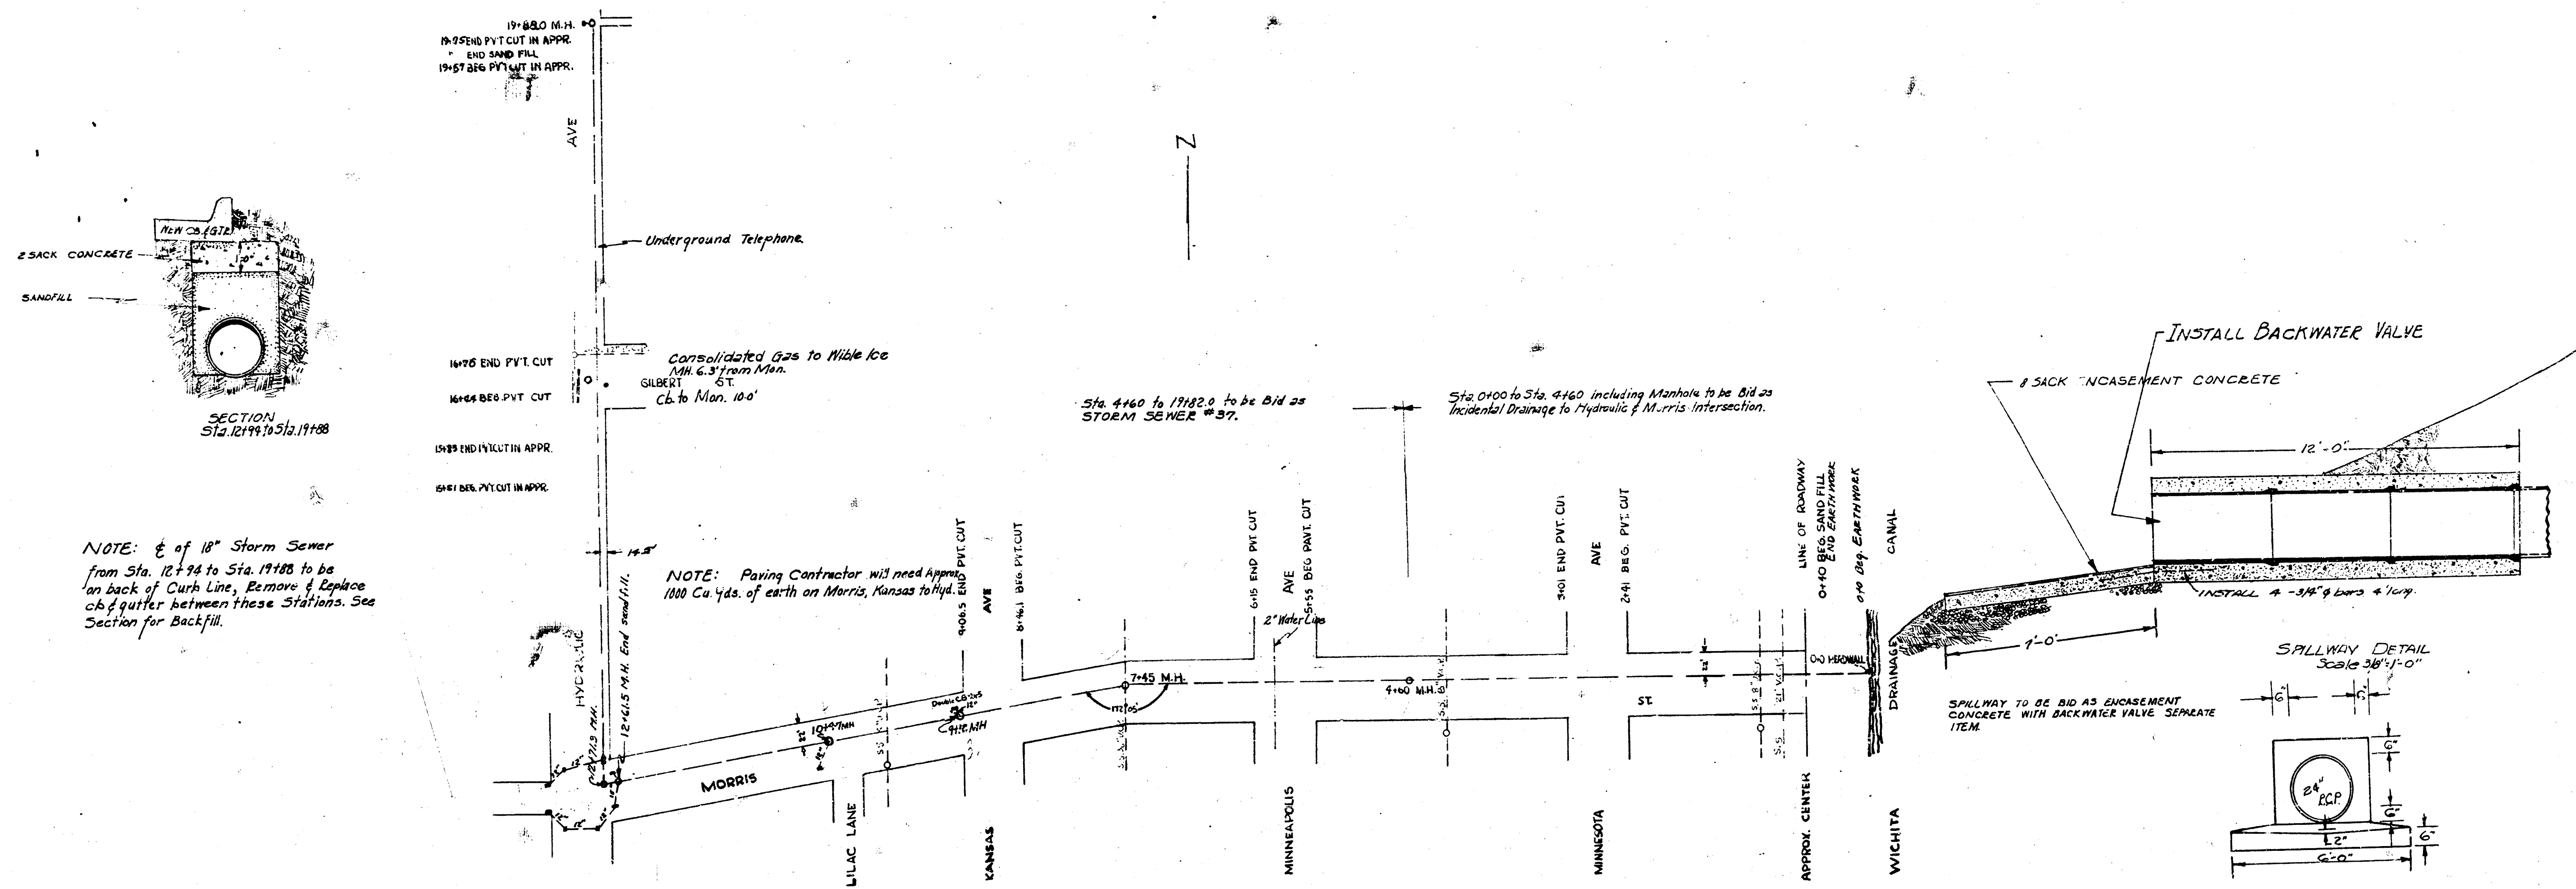


Storm Water Sewer No. 37
 C 20-27
 City of Wichita, Kansas
 L. K. White - City Engineer May 1950

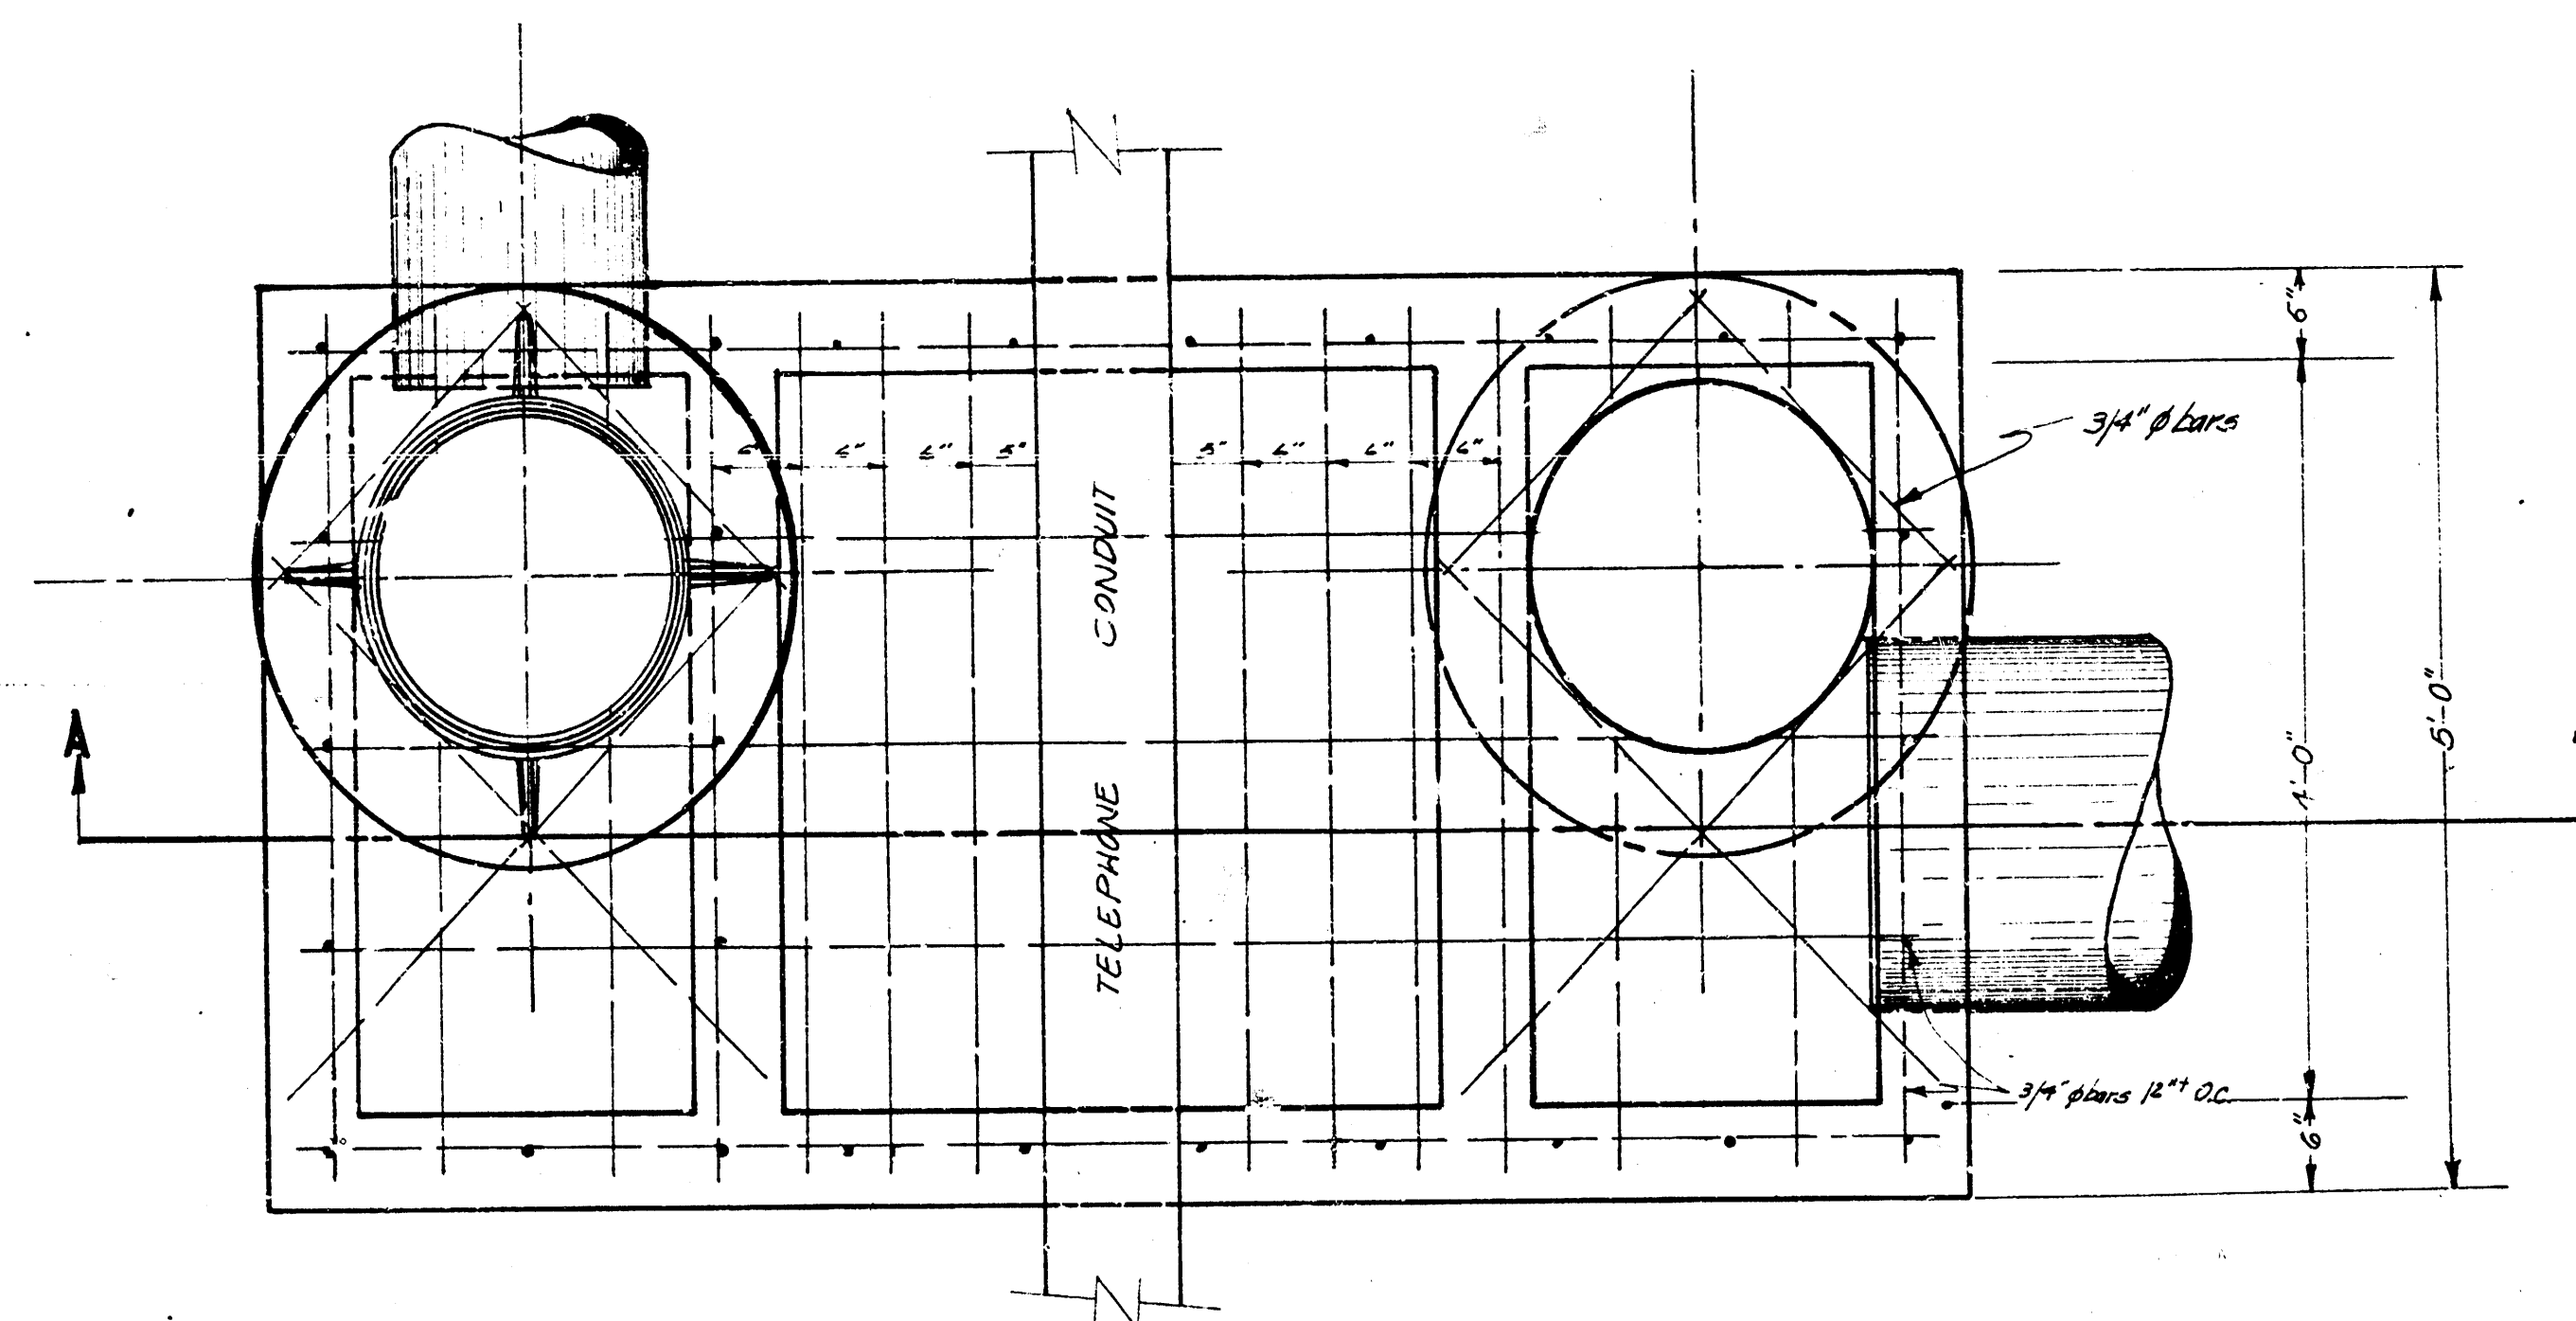


PLAN VIEW
Scale 1/2"=1'-0"

DETAIL OF SIPHON S.W.S. 37
CITY OF WICHITA
L.K. WHITE . . . CITY ENGINEER

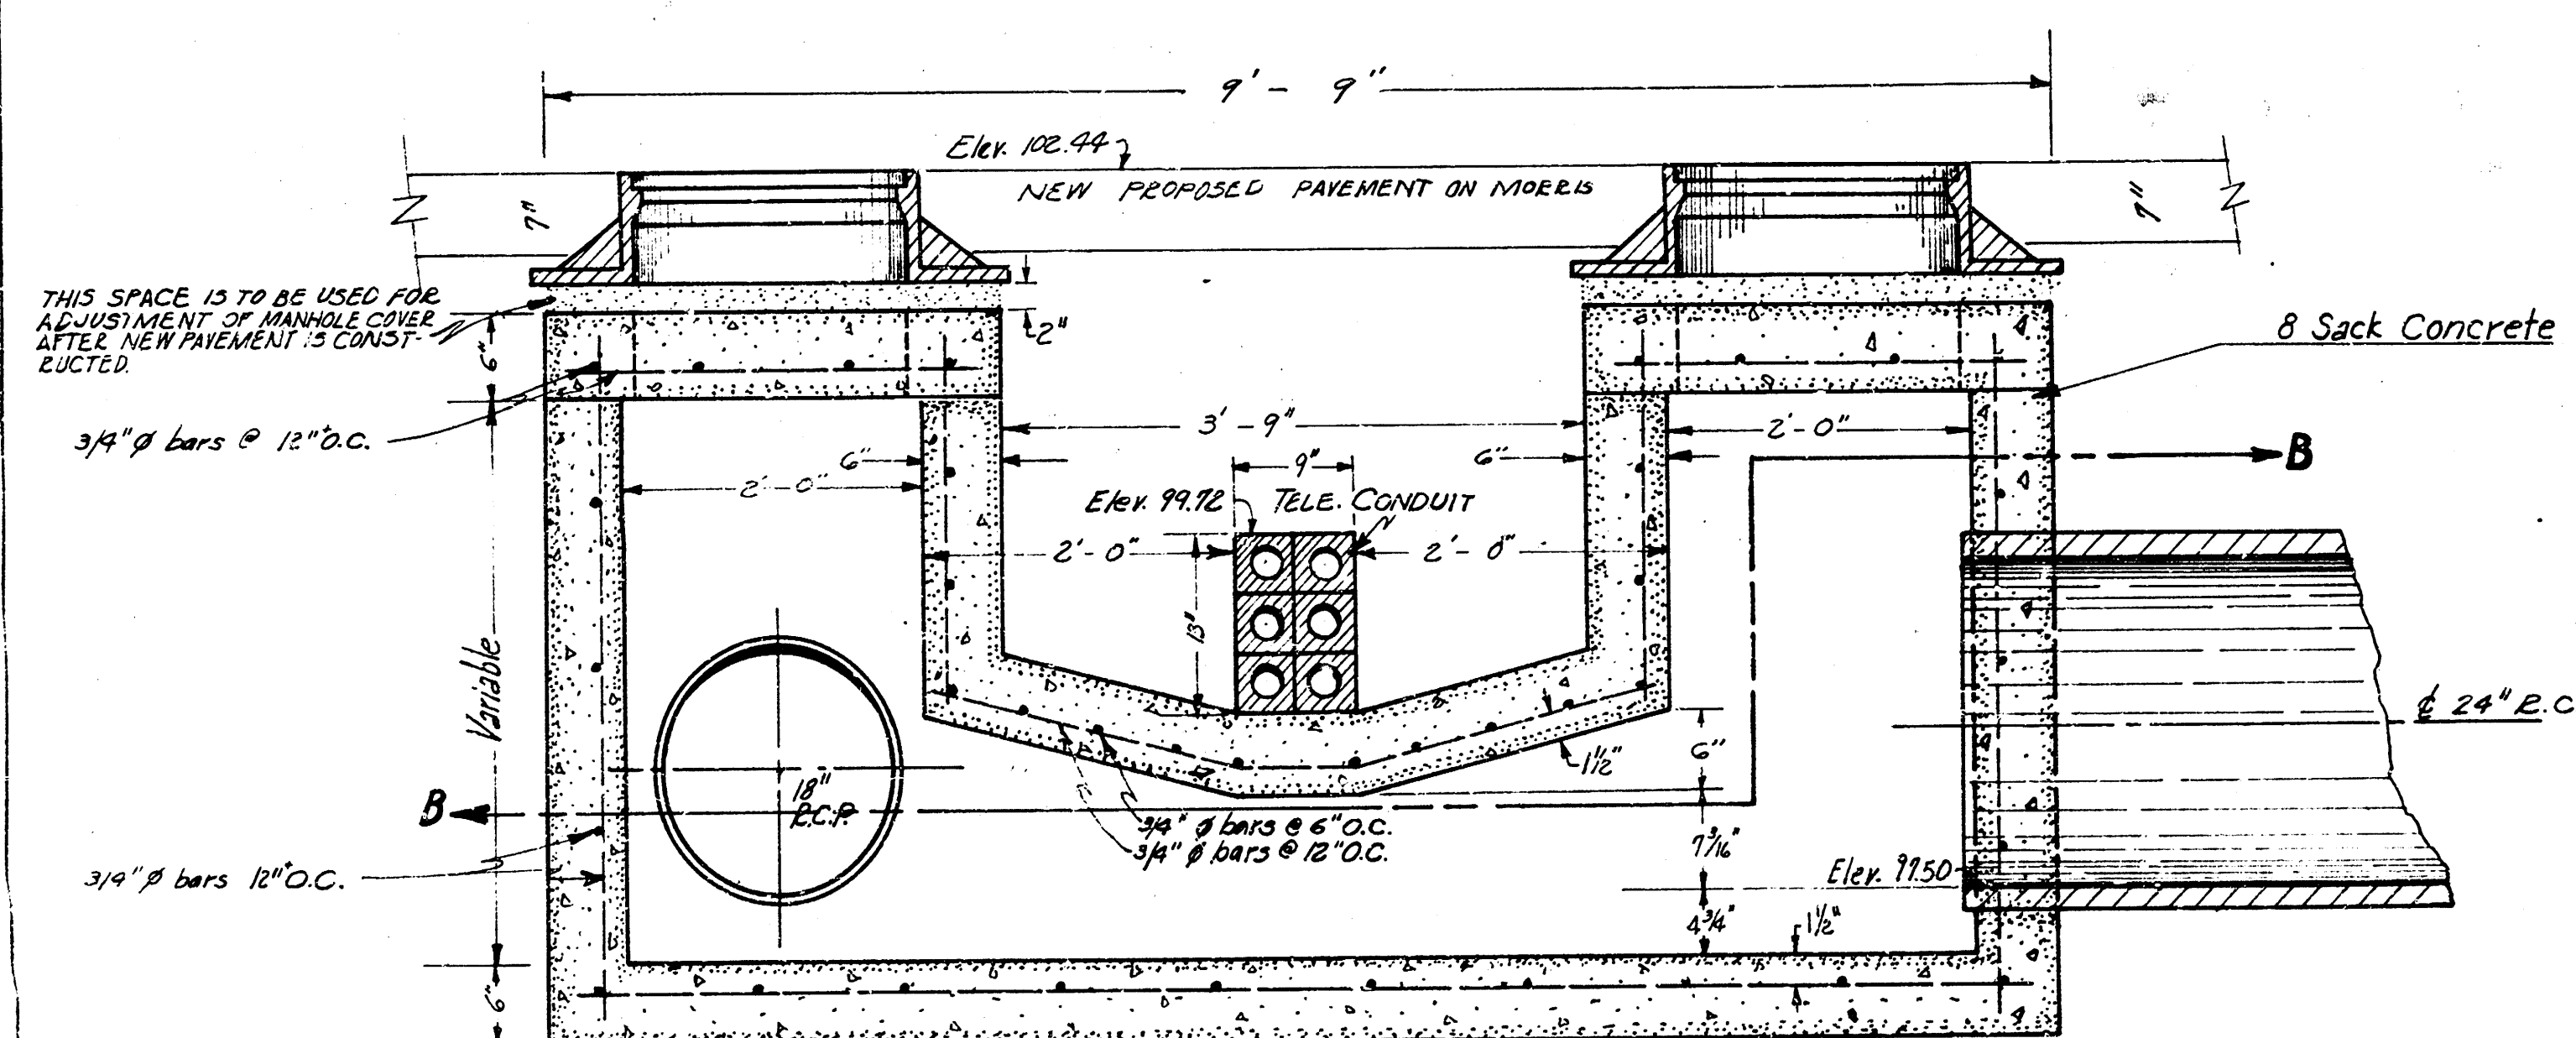

SECTION A-A
Scale 1/4"=1'-0"

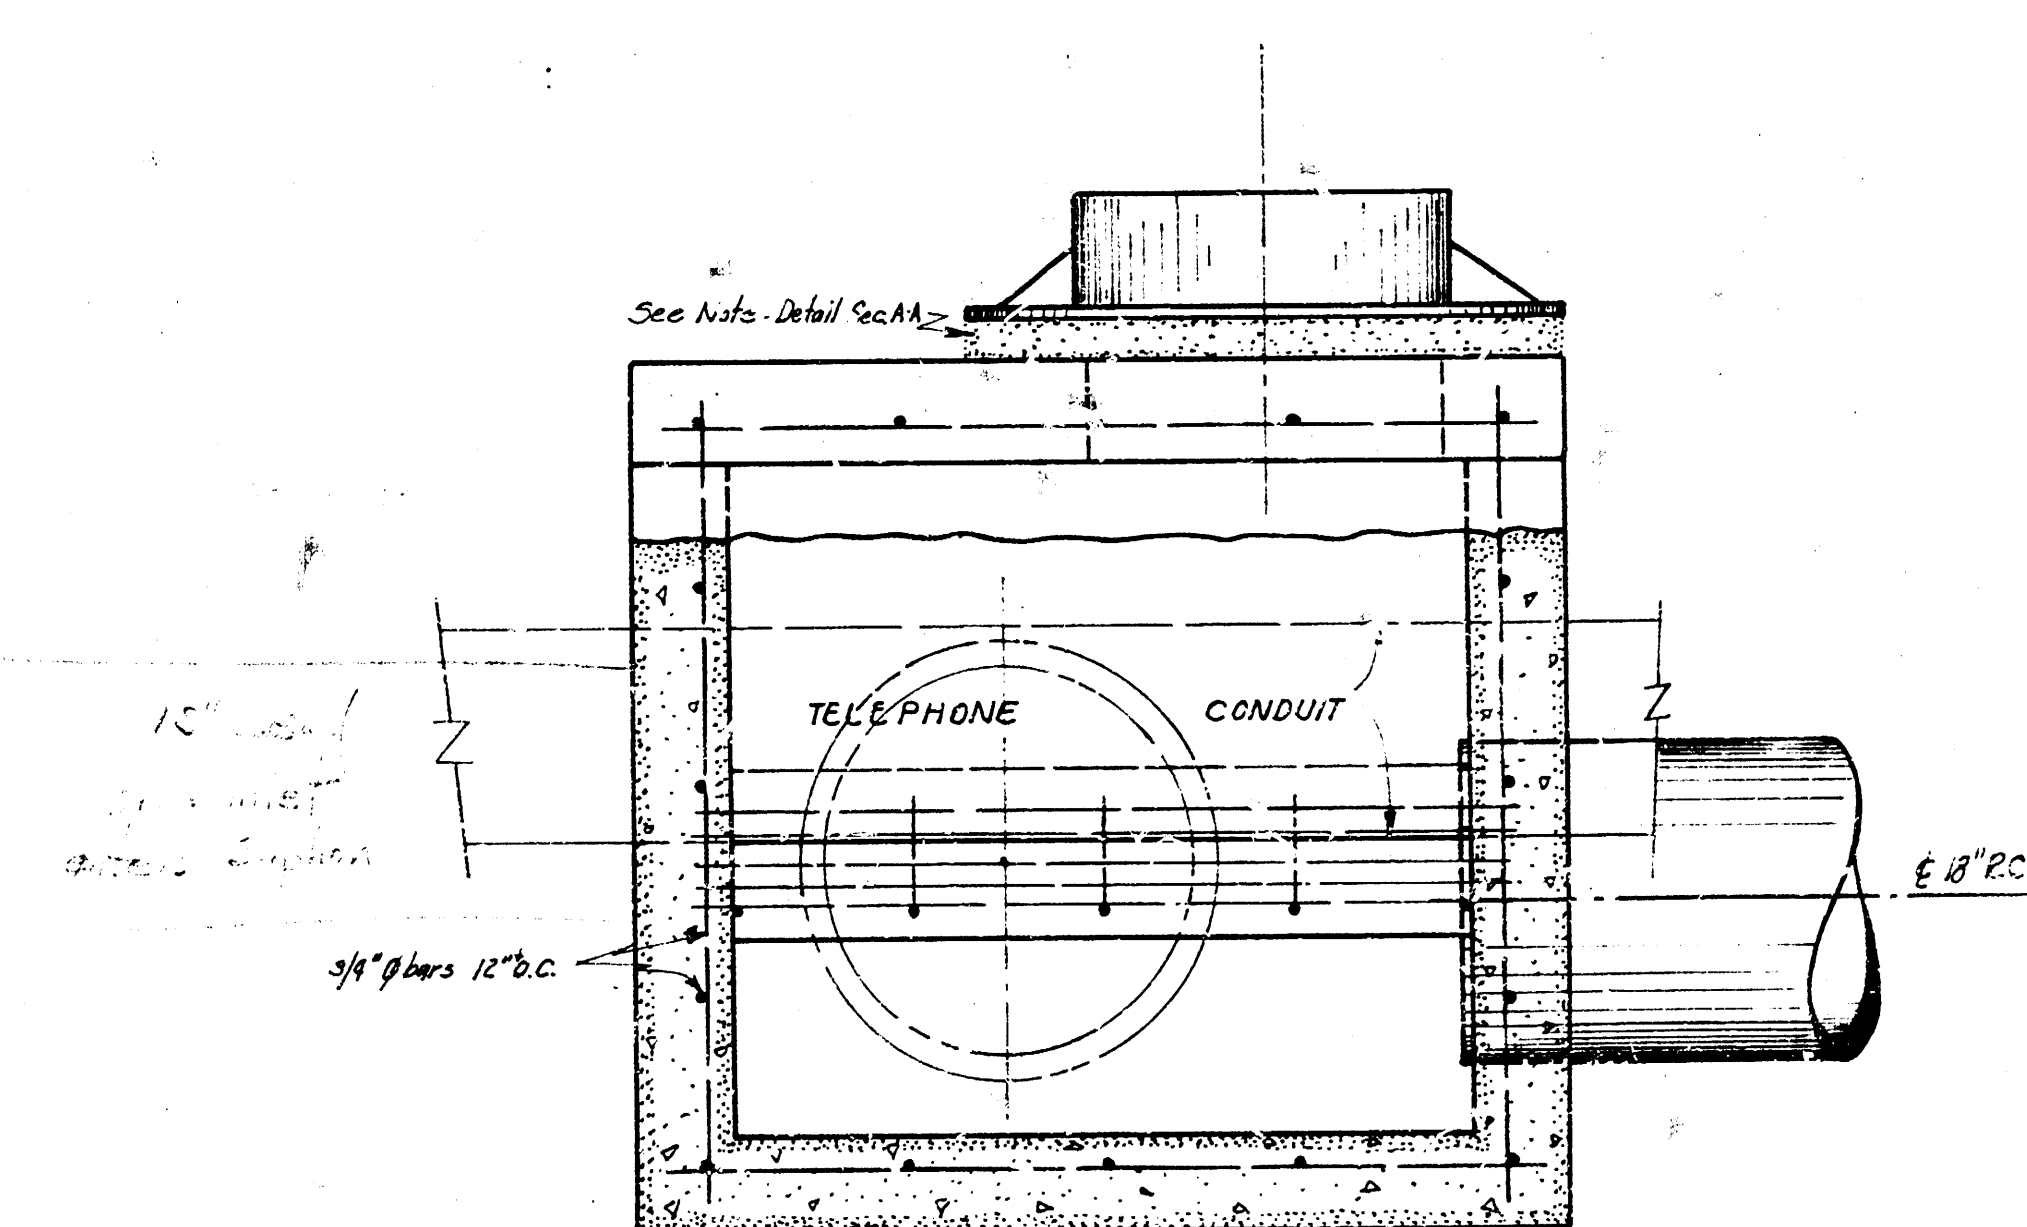

SECTION
J-B