


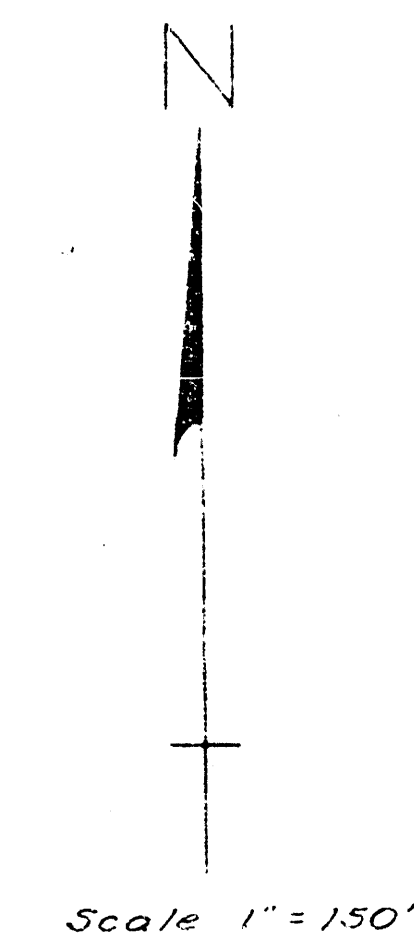
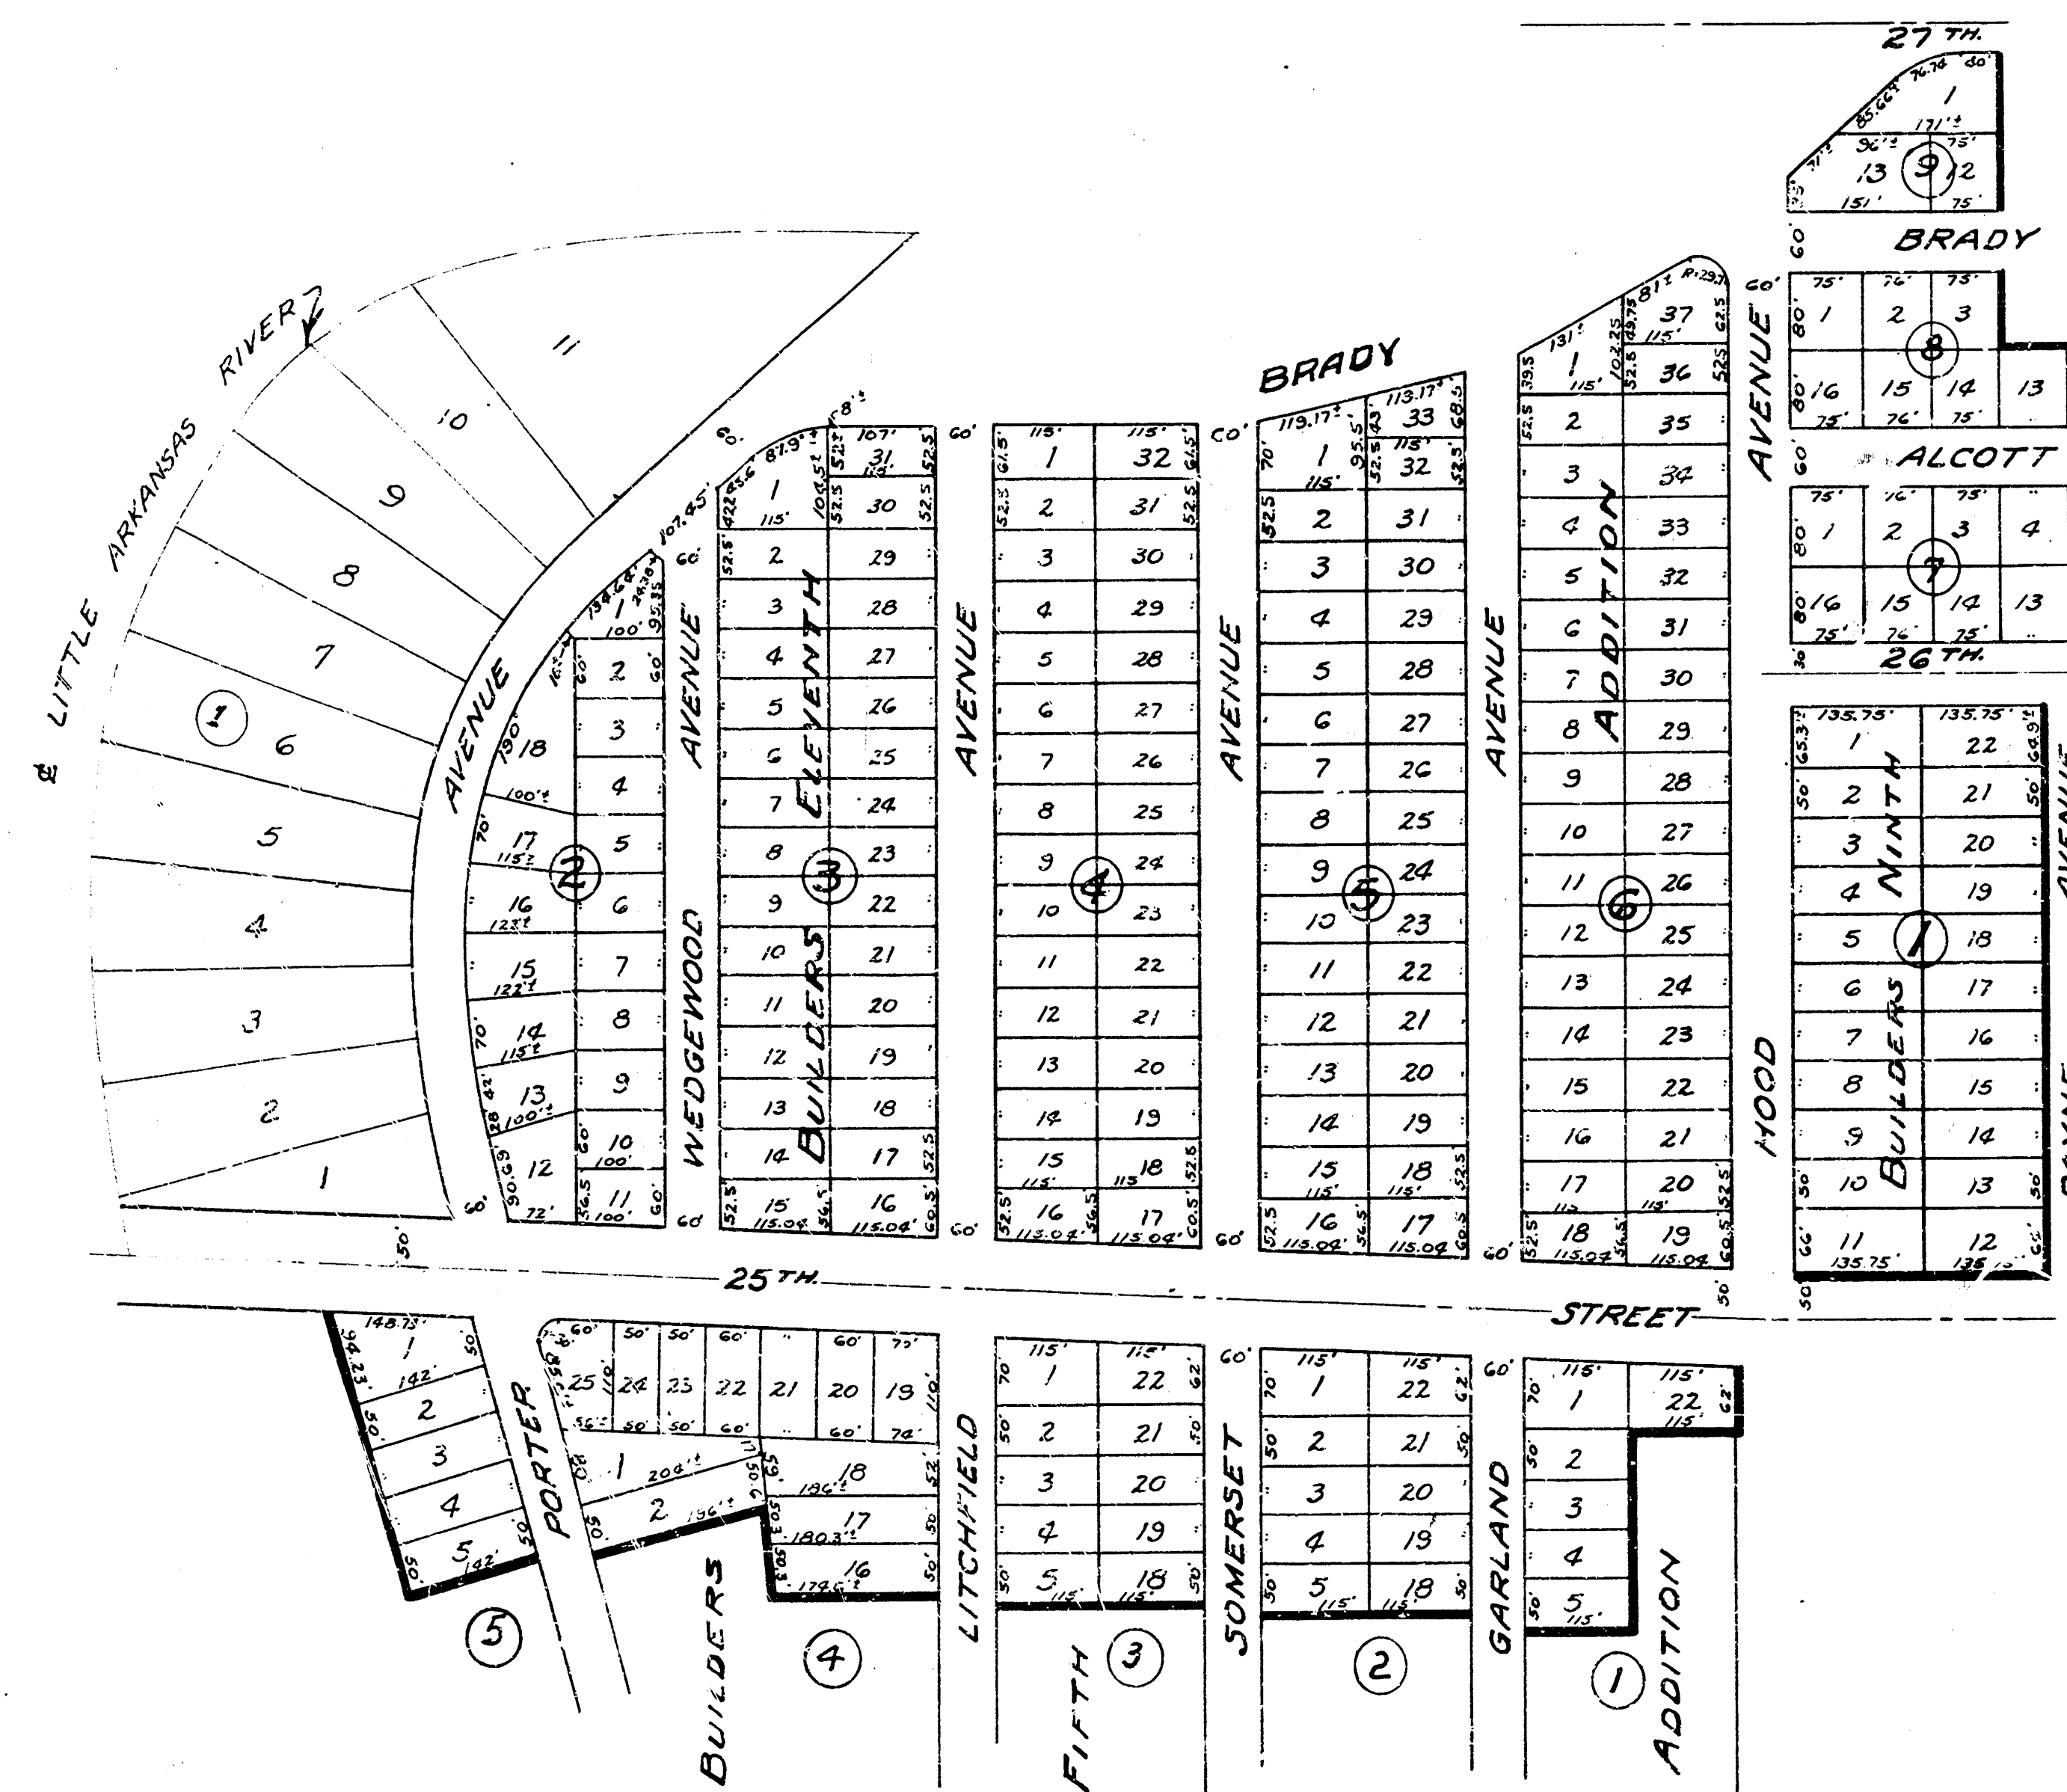


BENEFIT DISTRICT
STORM WATER SEWER DIST. NO. 55
CITY OF WICHITA KANSAS

B.E. SMITH CITY ENGINEER

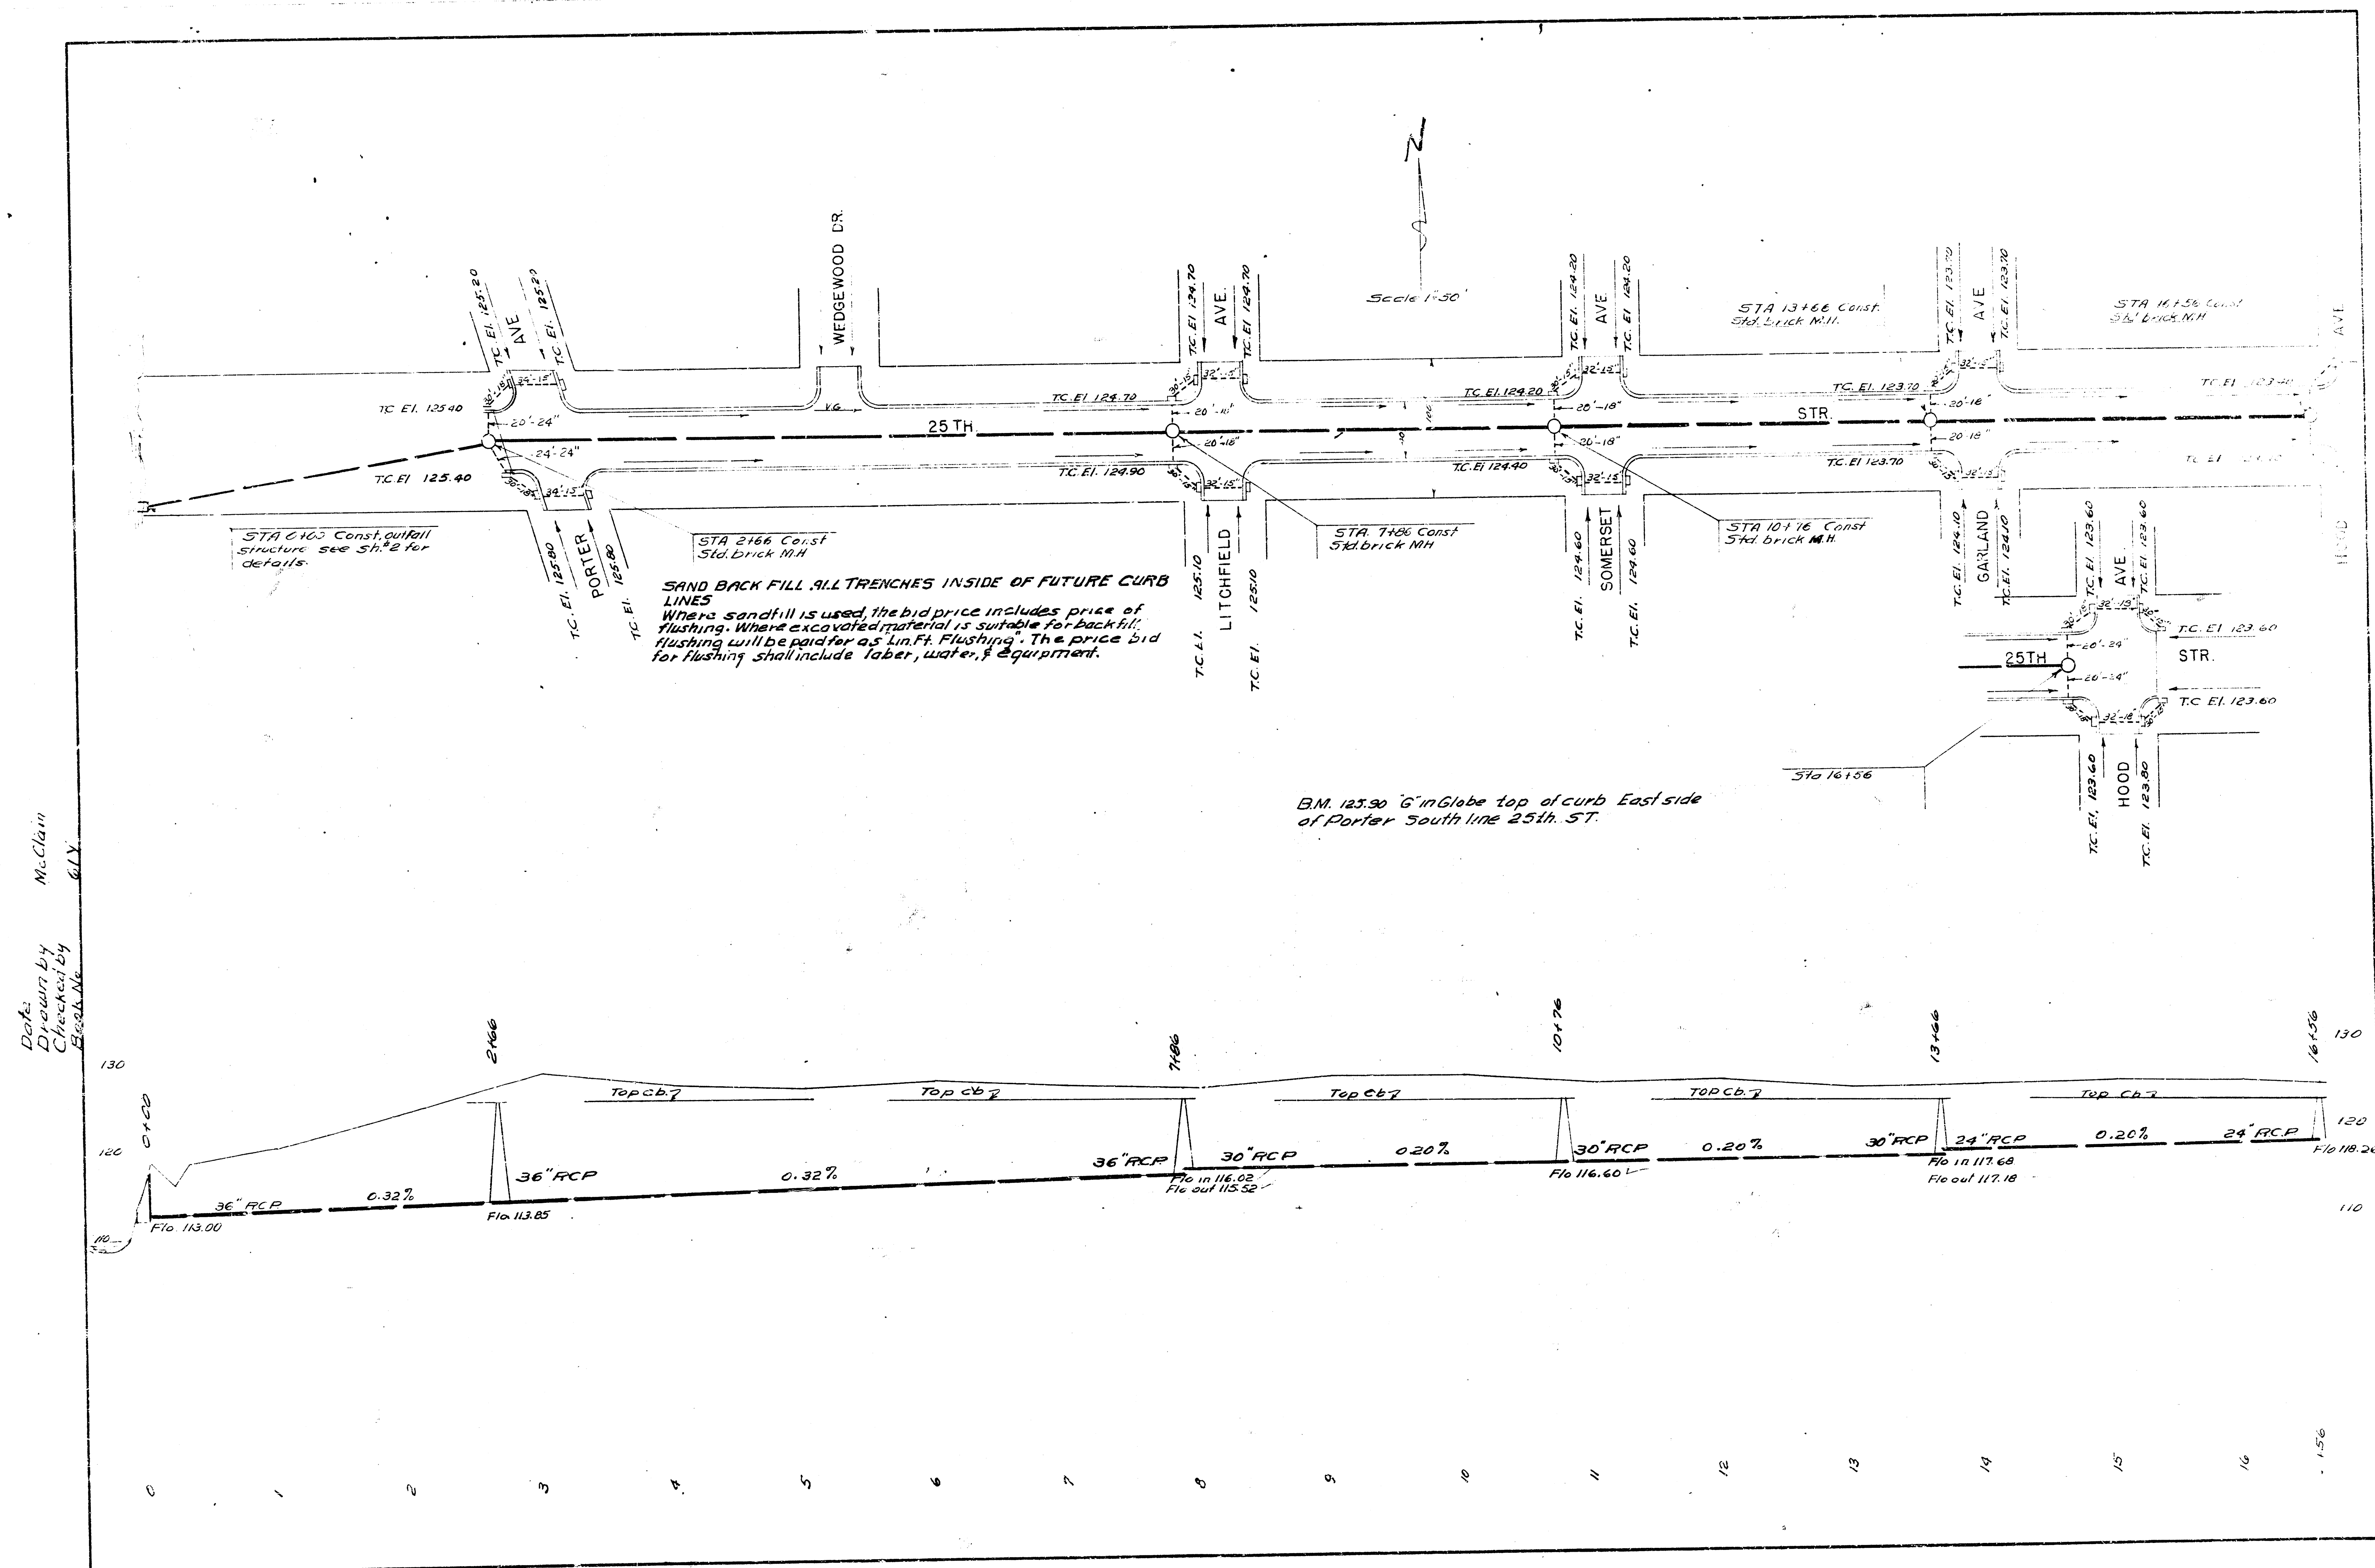

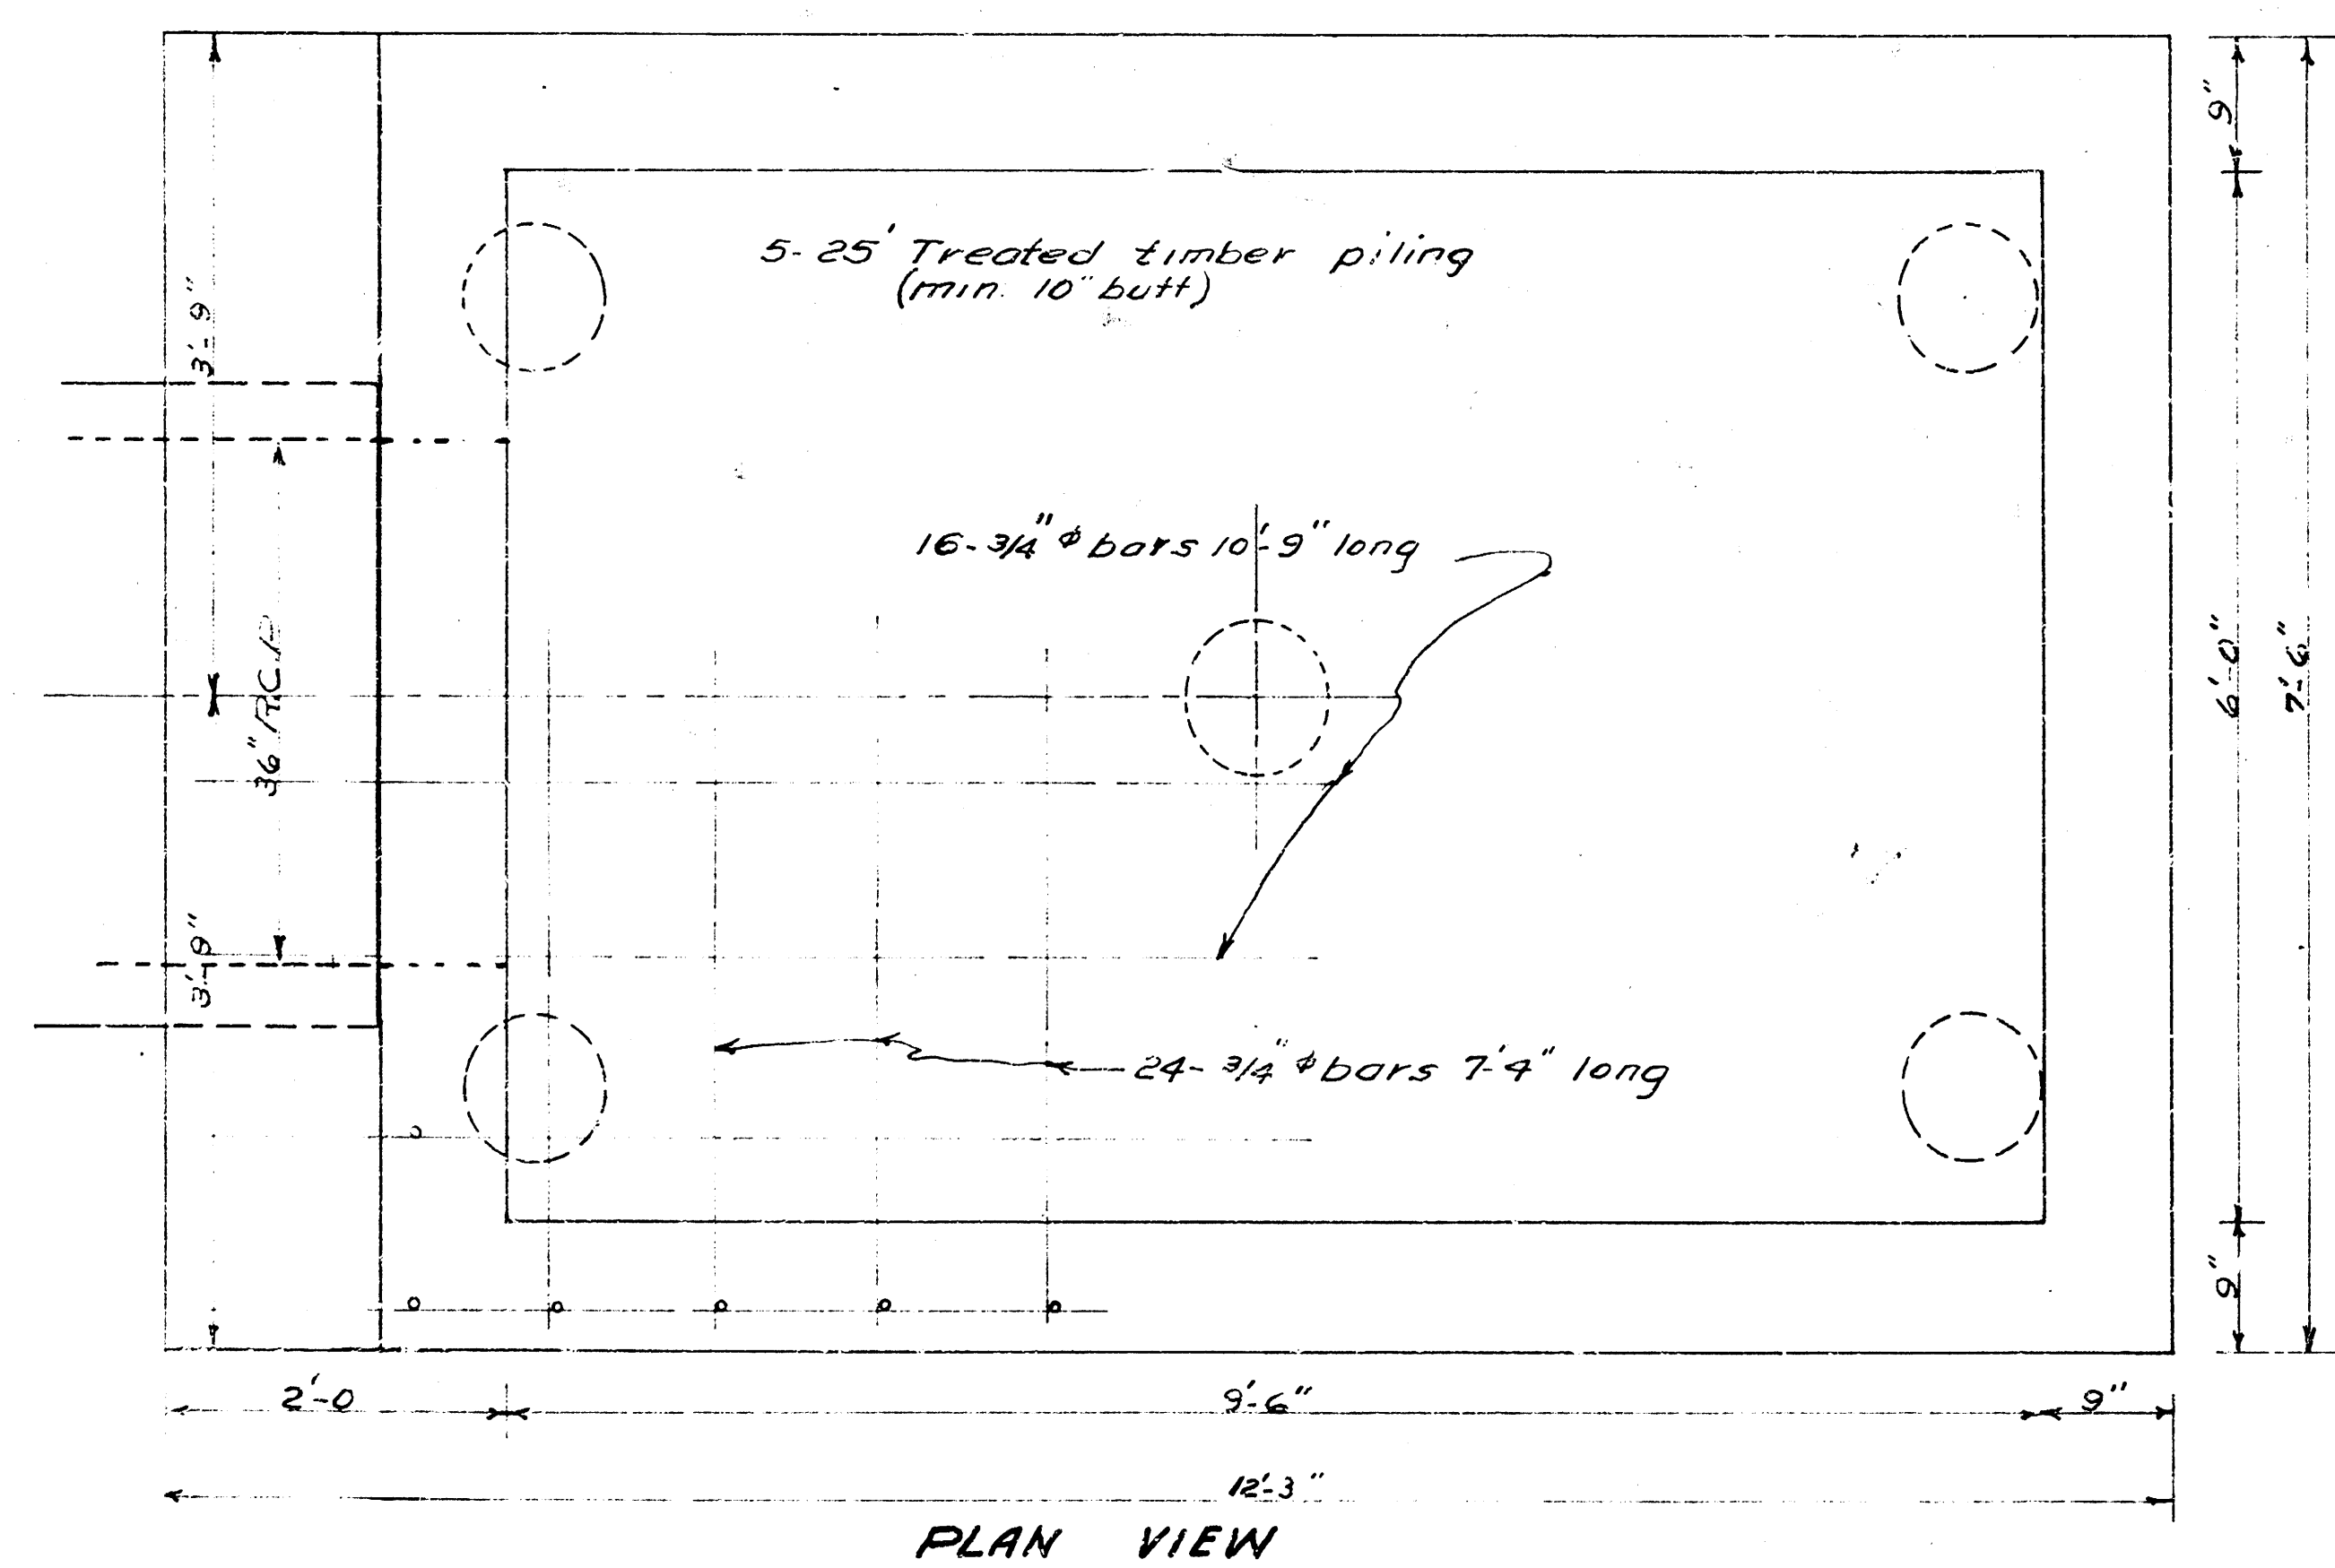

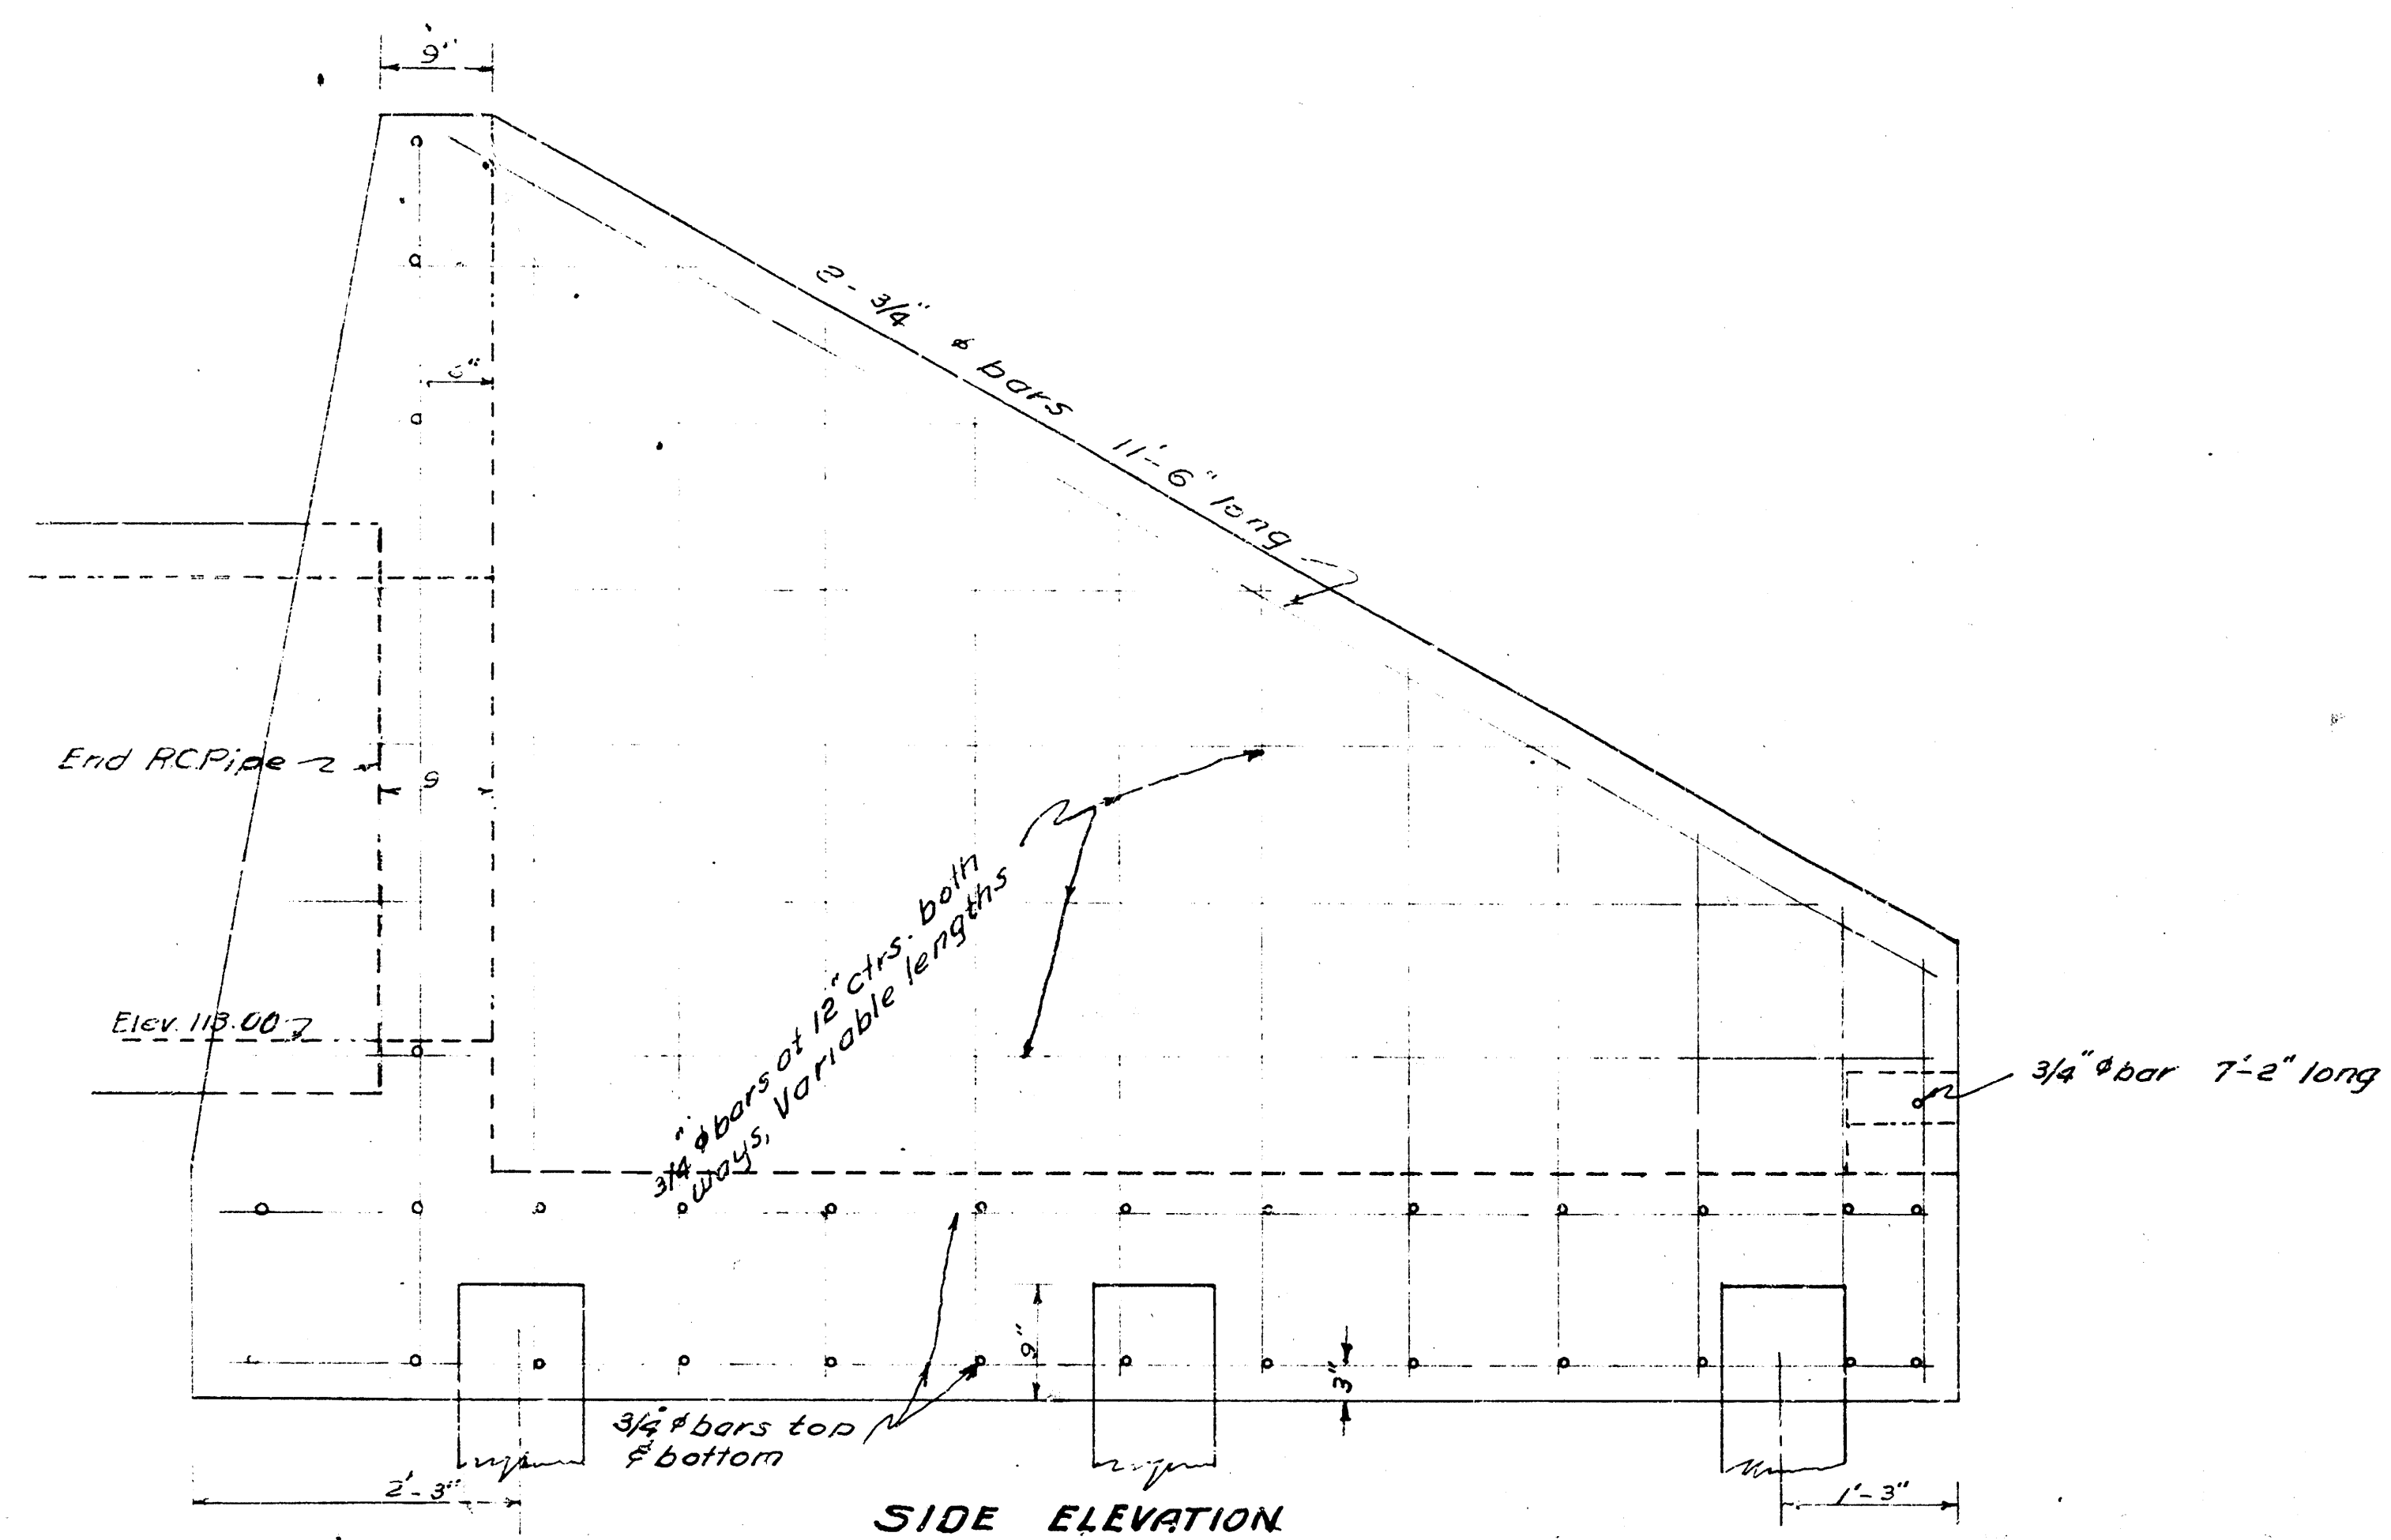

REINF. CONCRETE OUTFALL STRUCTURE
Scale 1"=1'-0"

