


B N 102.15 N. rim M.H. @ S.W. cor.
of Sheridan Co. Canada.

NOTE: All areas within earthwork limits shall be seeded in accordance with Kansas State Highway 1906 Standard Specifications using mixed native grass seed and ground red mulch. Seed shall be applied at 80 lbs. per acre and fertilizer at 300 lbs. per acre. Fertilizer shall contain 18% Nitrogen, 12% Phosphate and 12% Potassium. Costs for seeding, mulching and other appropriate work shall be paid for as bid for "Seed".

Location from channel to be placed in windrow west of new channel and northeast of existing channel as directed by Engineer.

Sec. 1, T28S, R1W

Unplotted

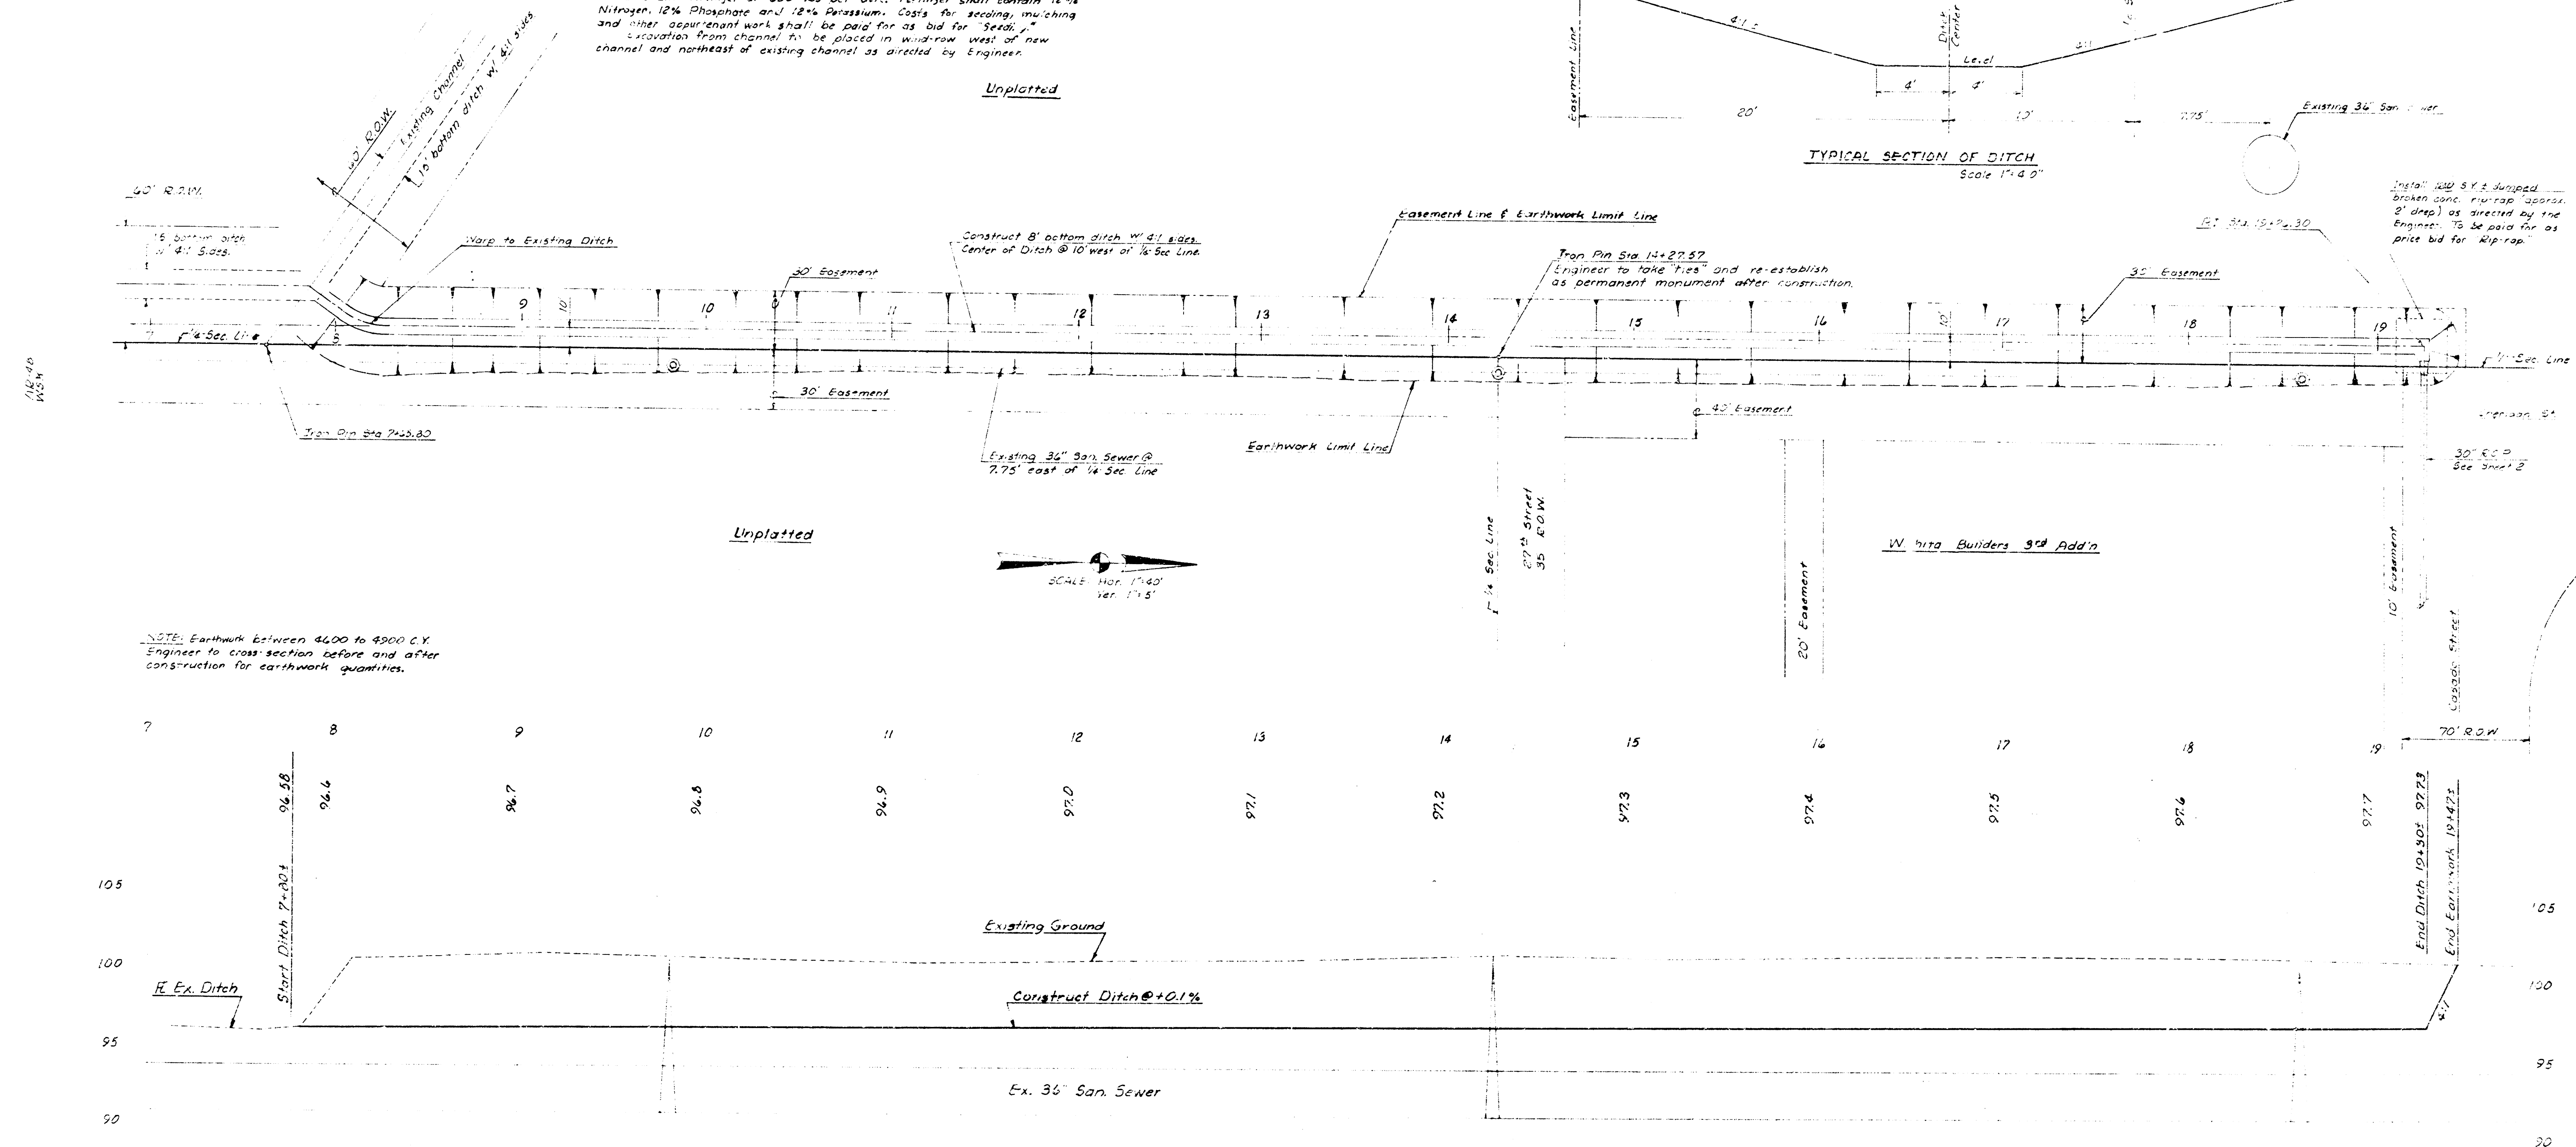


STORM WATER SEWER NO. 103
R. W. LINN, CITY ENGINEER
CITY OF WICHITA, KANSAS
PROJECT NO. DBKA 573007
DATE APRIL 1973 SHEET 1 OF 5

3M 12.57 In. in thimble of 14.56 in.
 Shanda 50 f. Pavers, 8 thimble.
 3 M 12.15 N. 8th NW, S.W. con.
 Shanda & Casado.

NOTE: Excess excavation from storm sewer to be stippled in
 Wichita Builders 3rd Add'n as directed by Engineer.

Sec. 1, T8S, R1W

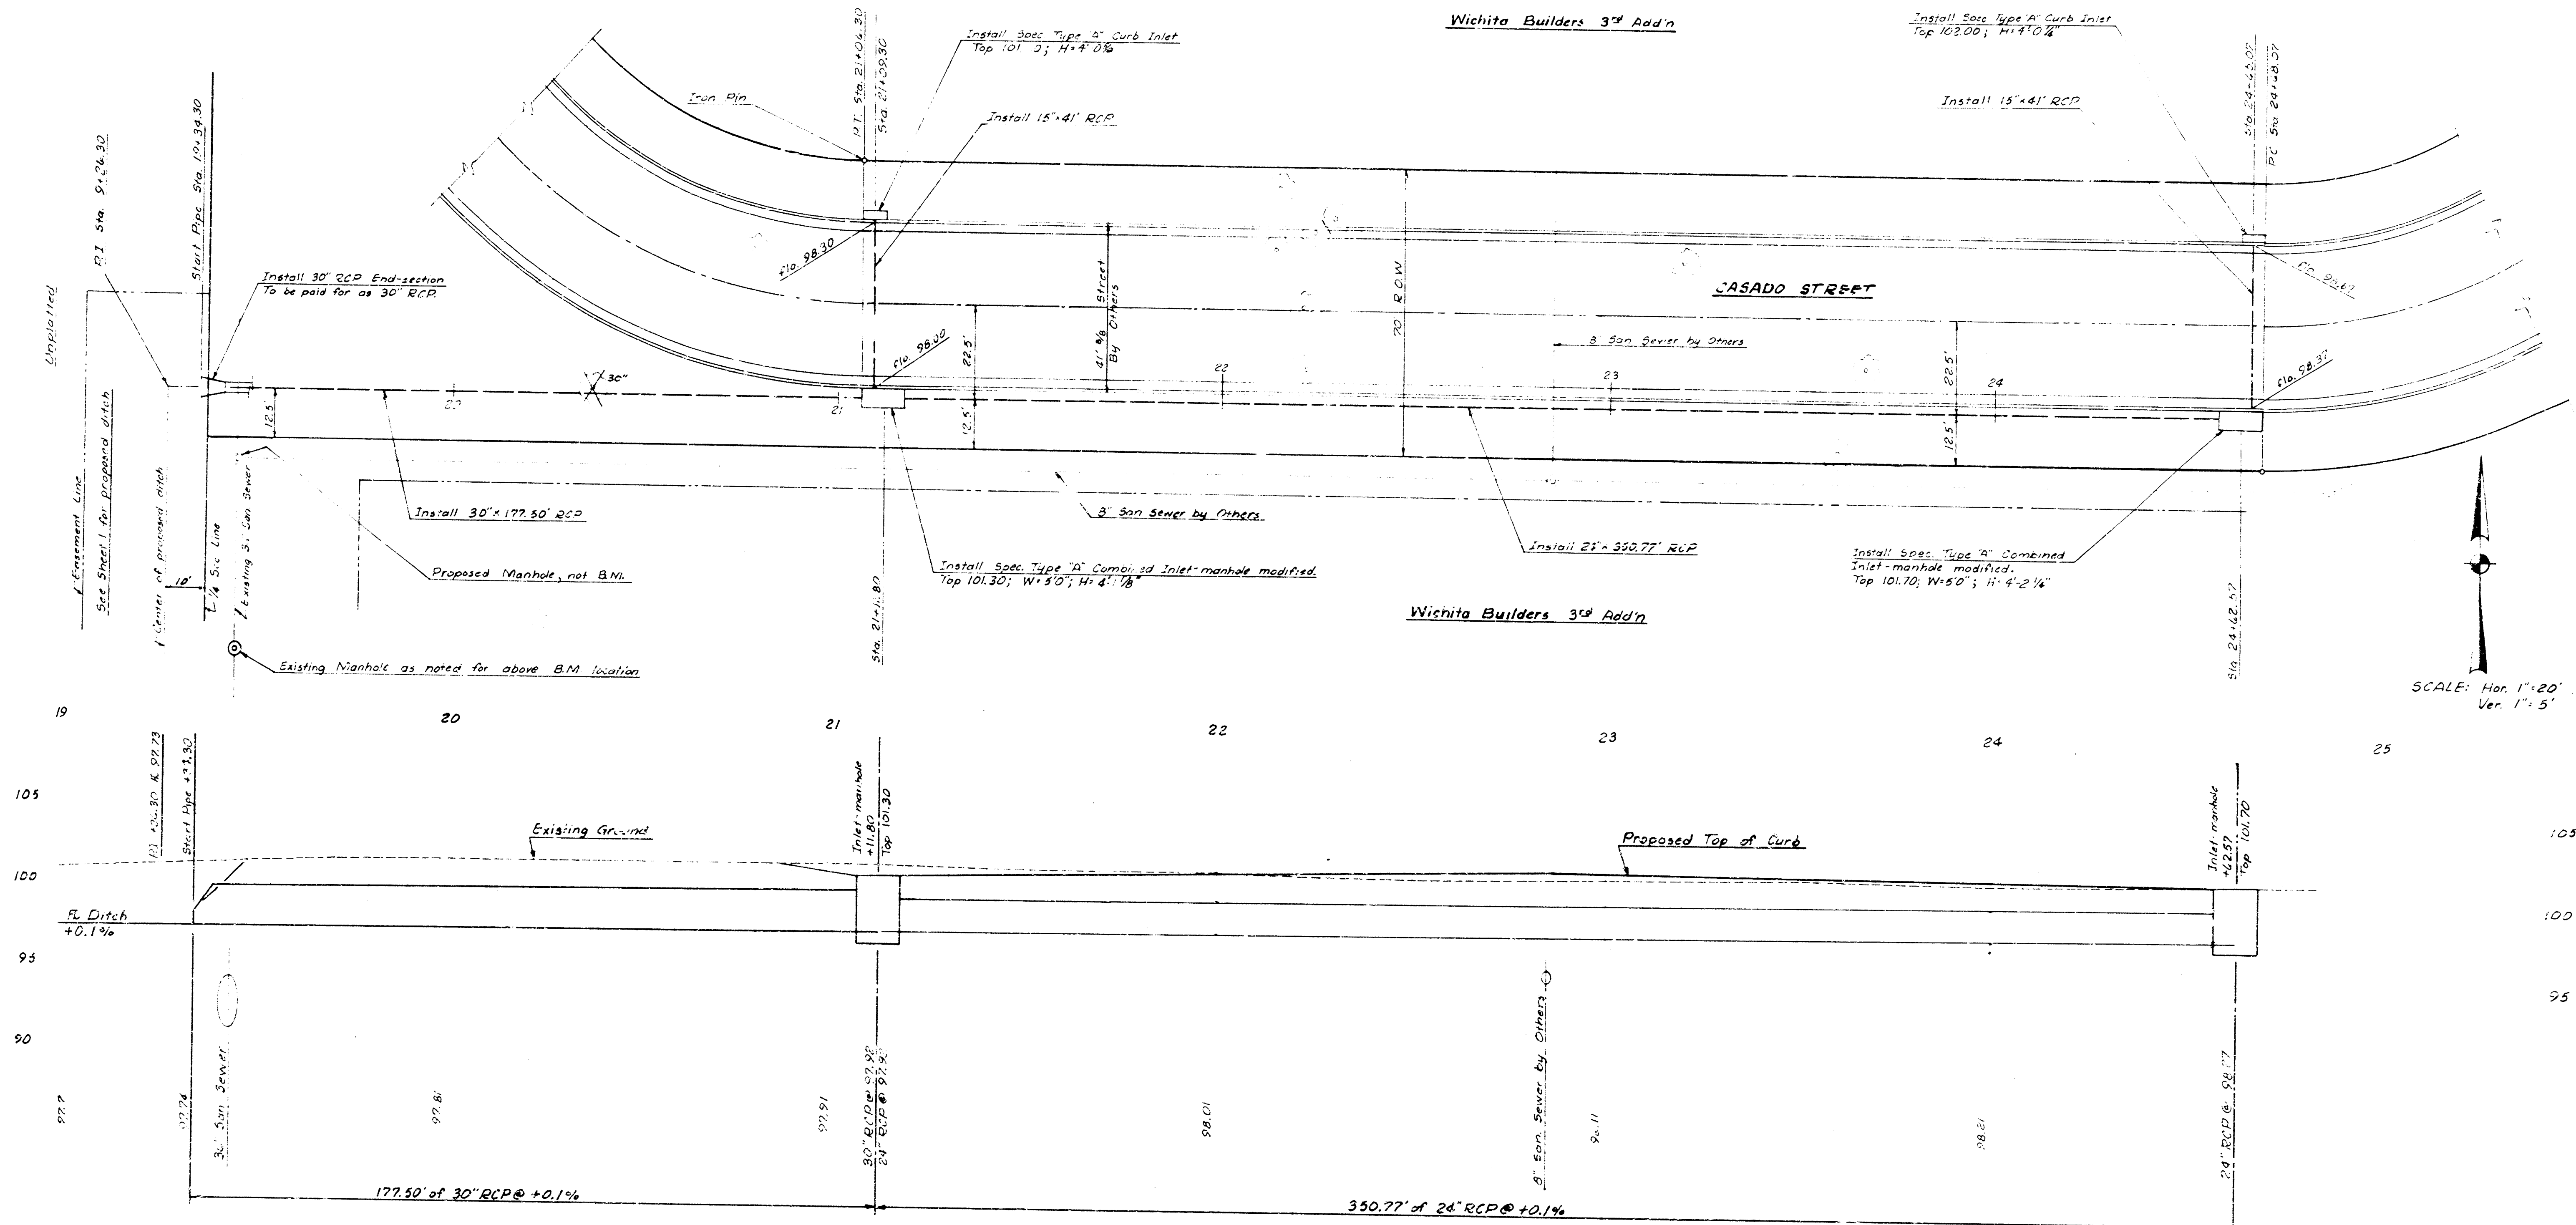

SCALE: Hor. 1"=20'
 Ver. 1"=5'

Gutter by Others


Gutter by Others

_____ sand mix concrete.


Paving

Gutter by Others

with 4 Curb Castings

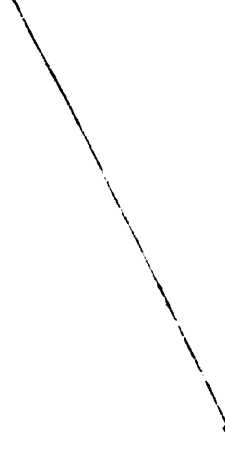


Paving

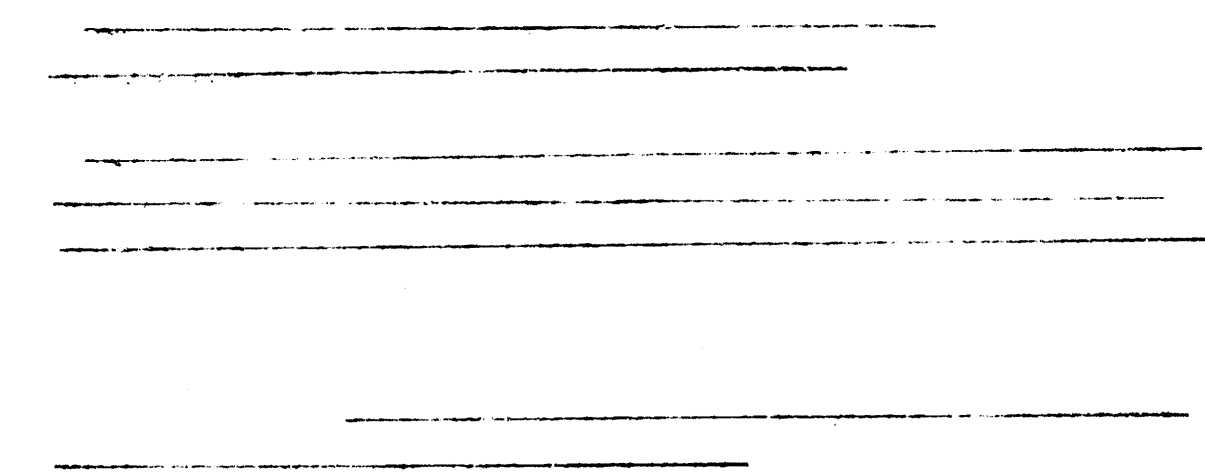


Install 4 Curb Castings

5' 0" 11' - 0" 5' 0"


Gutter by Others

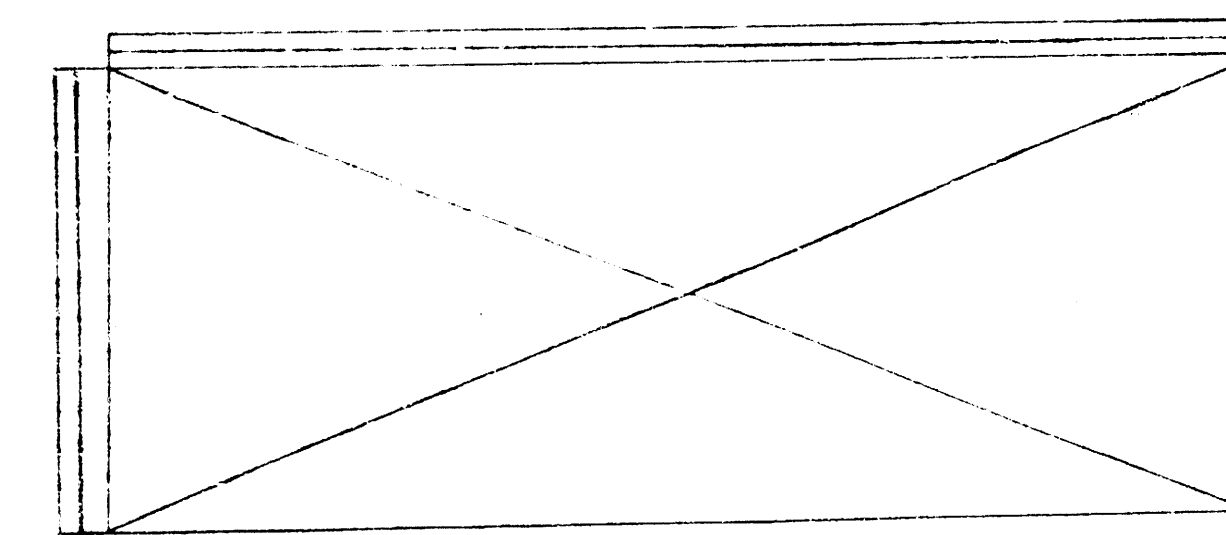

Sand Mix

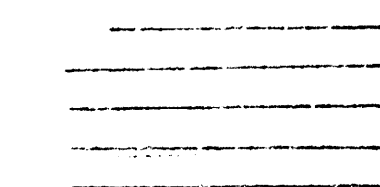

MODIFIED

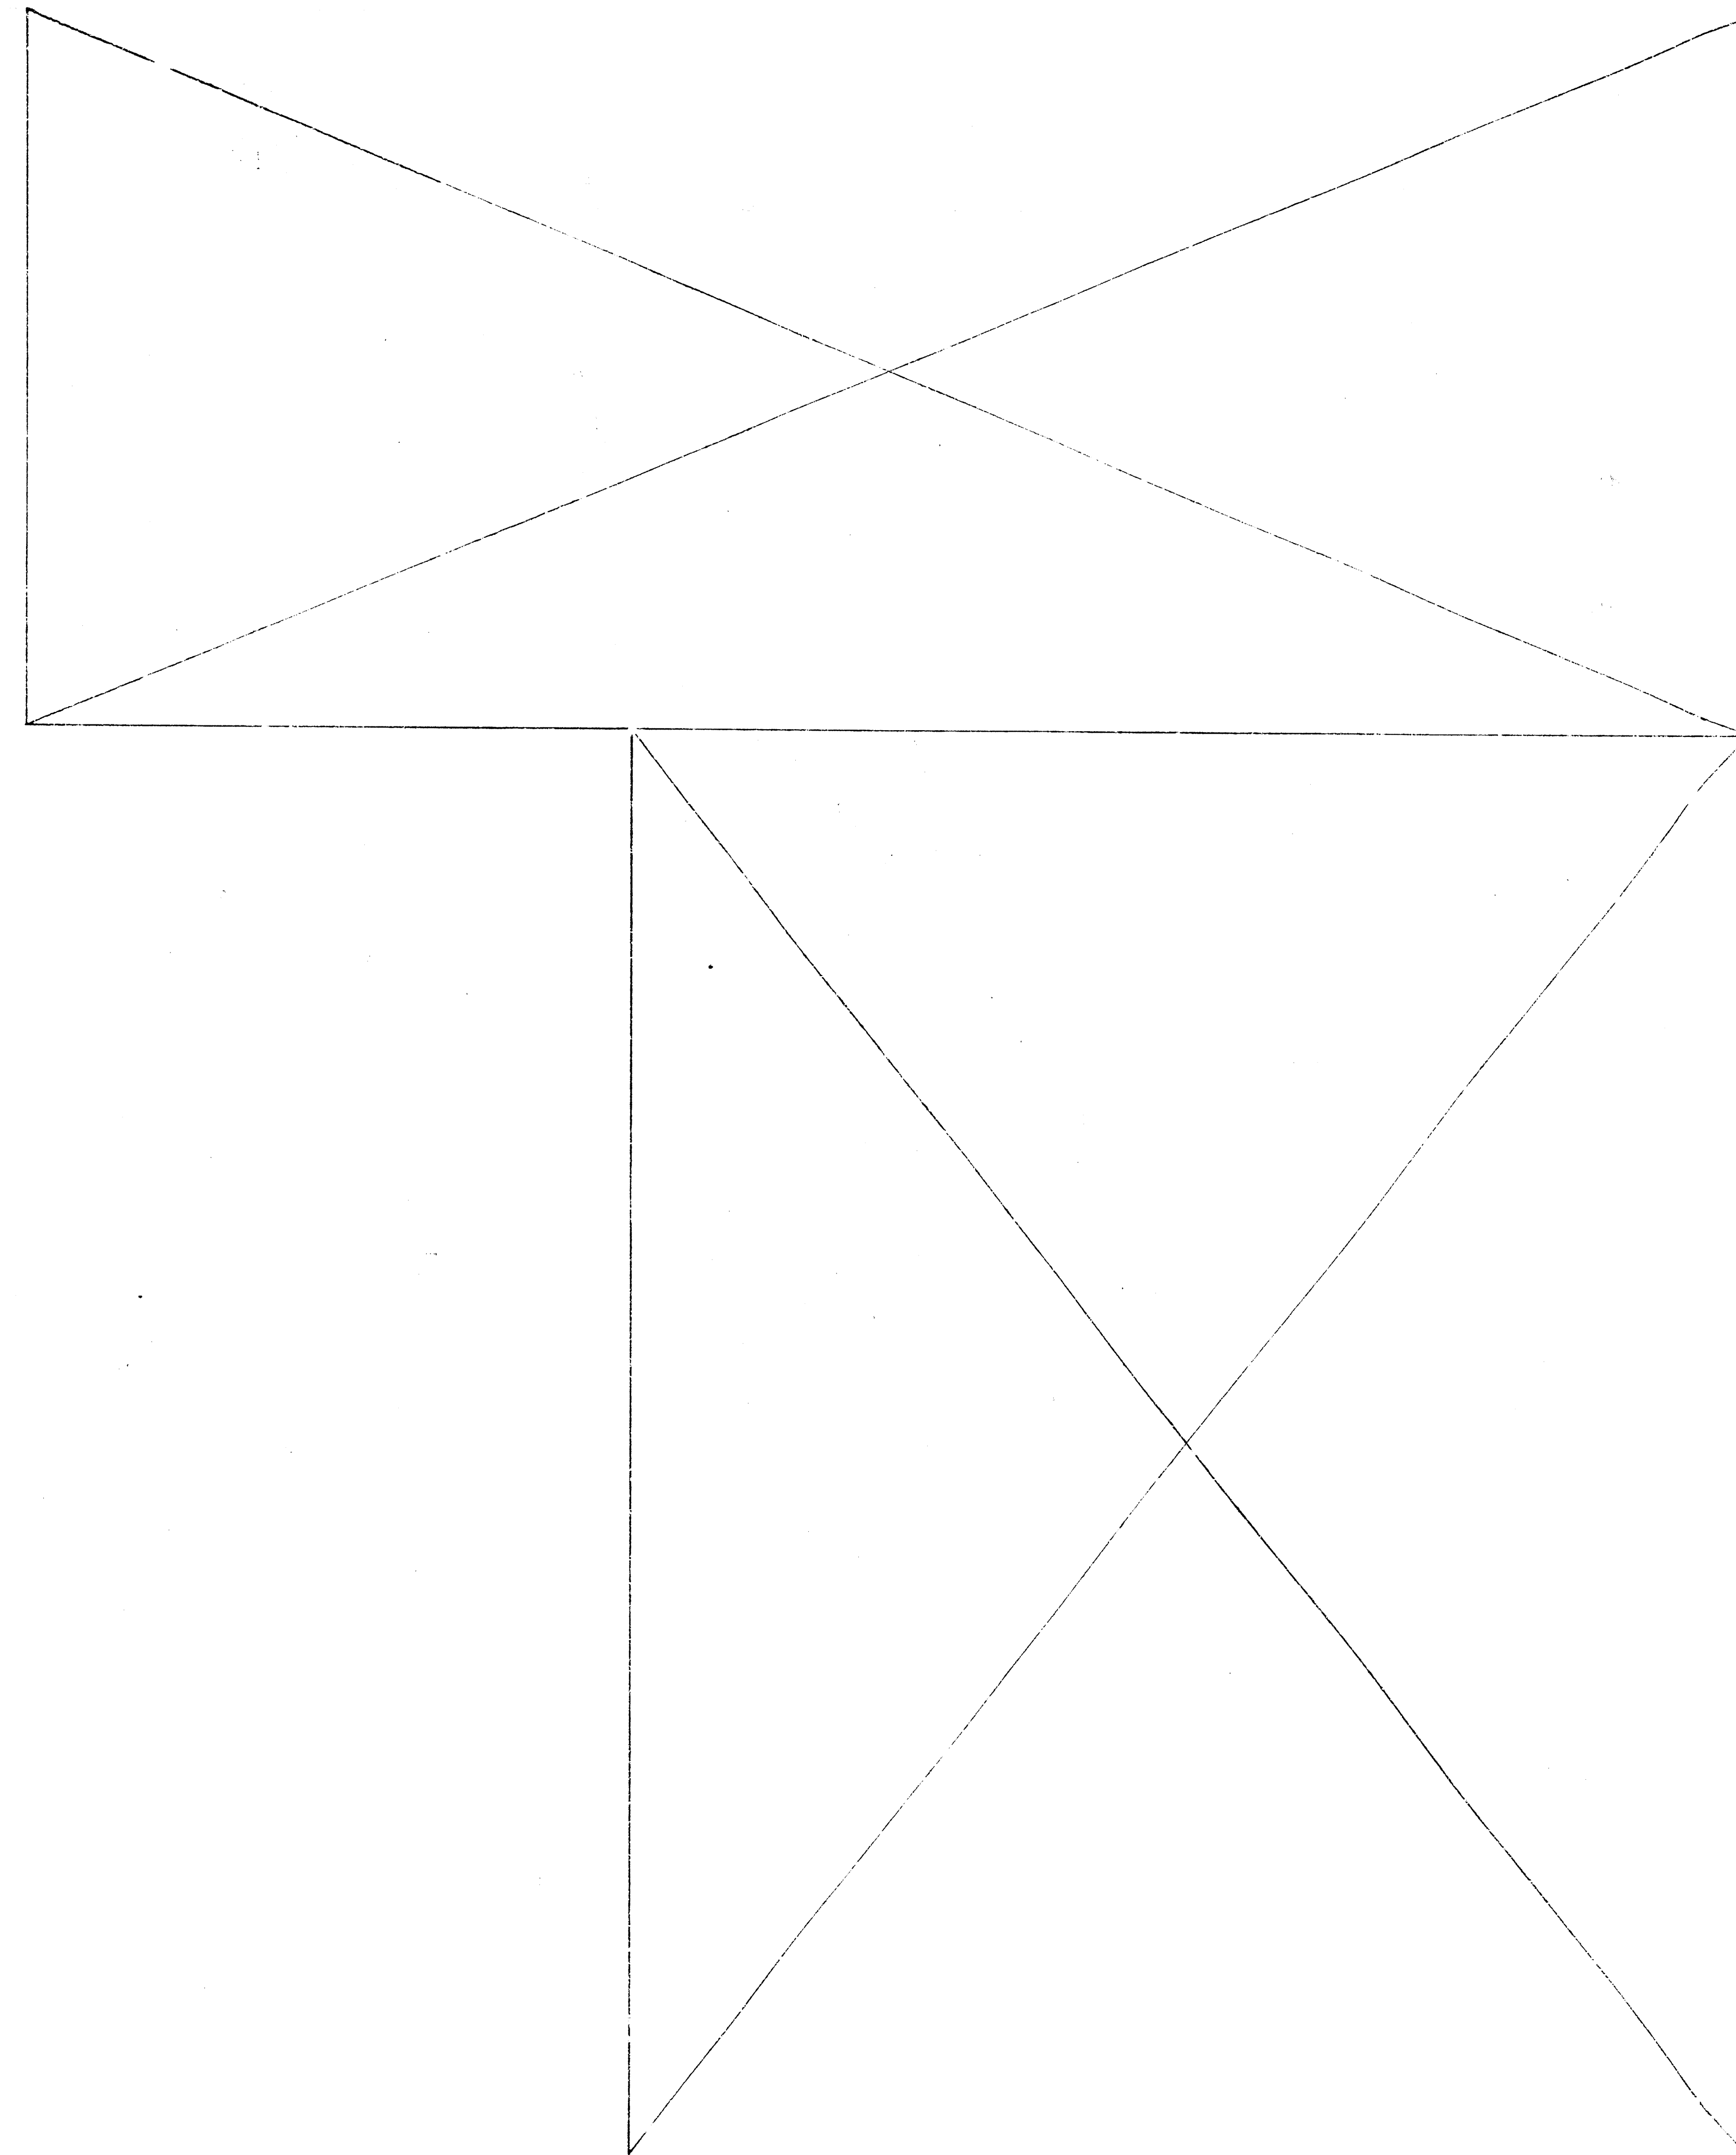

STORM WATER SEWER NO. 103
Project No. DBA 573007

Sheet 5 of 5