
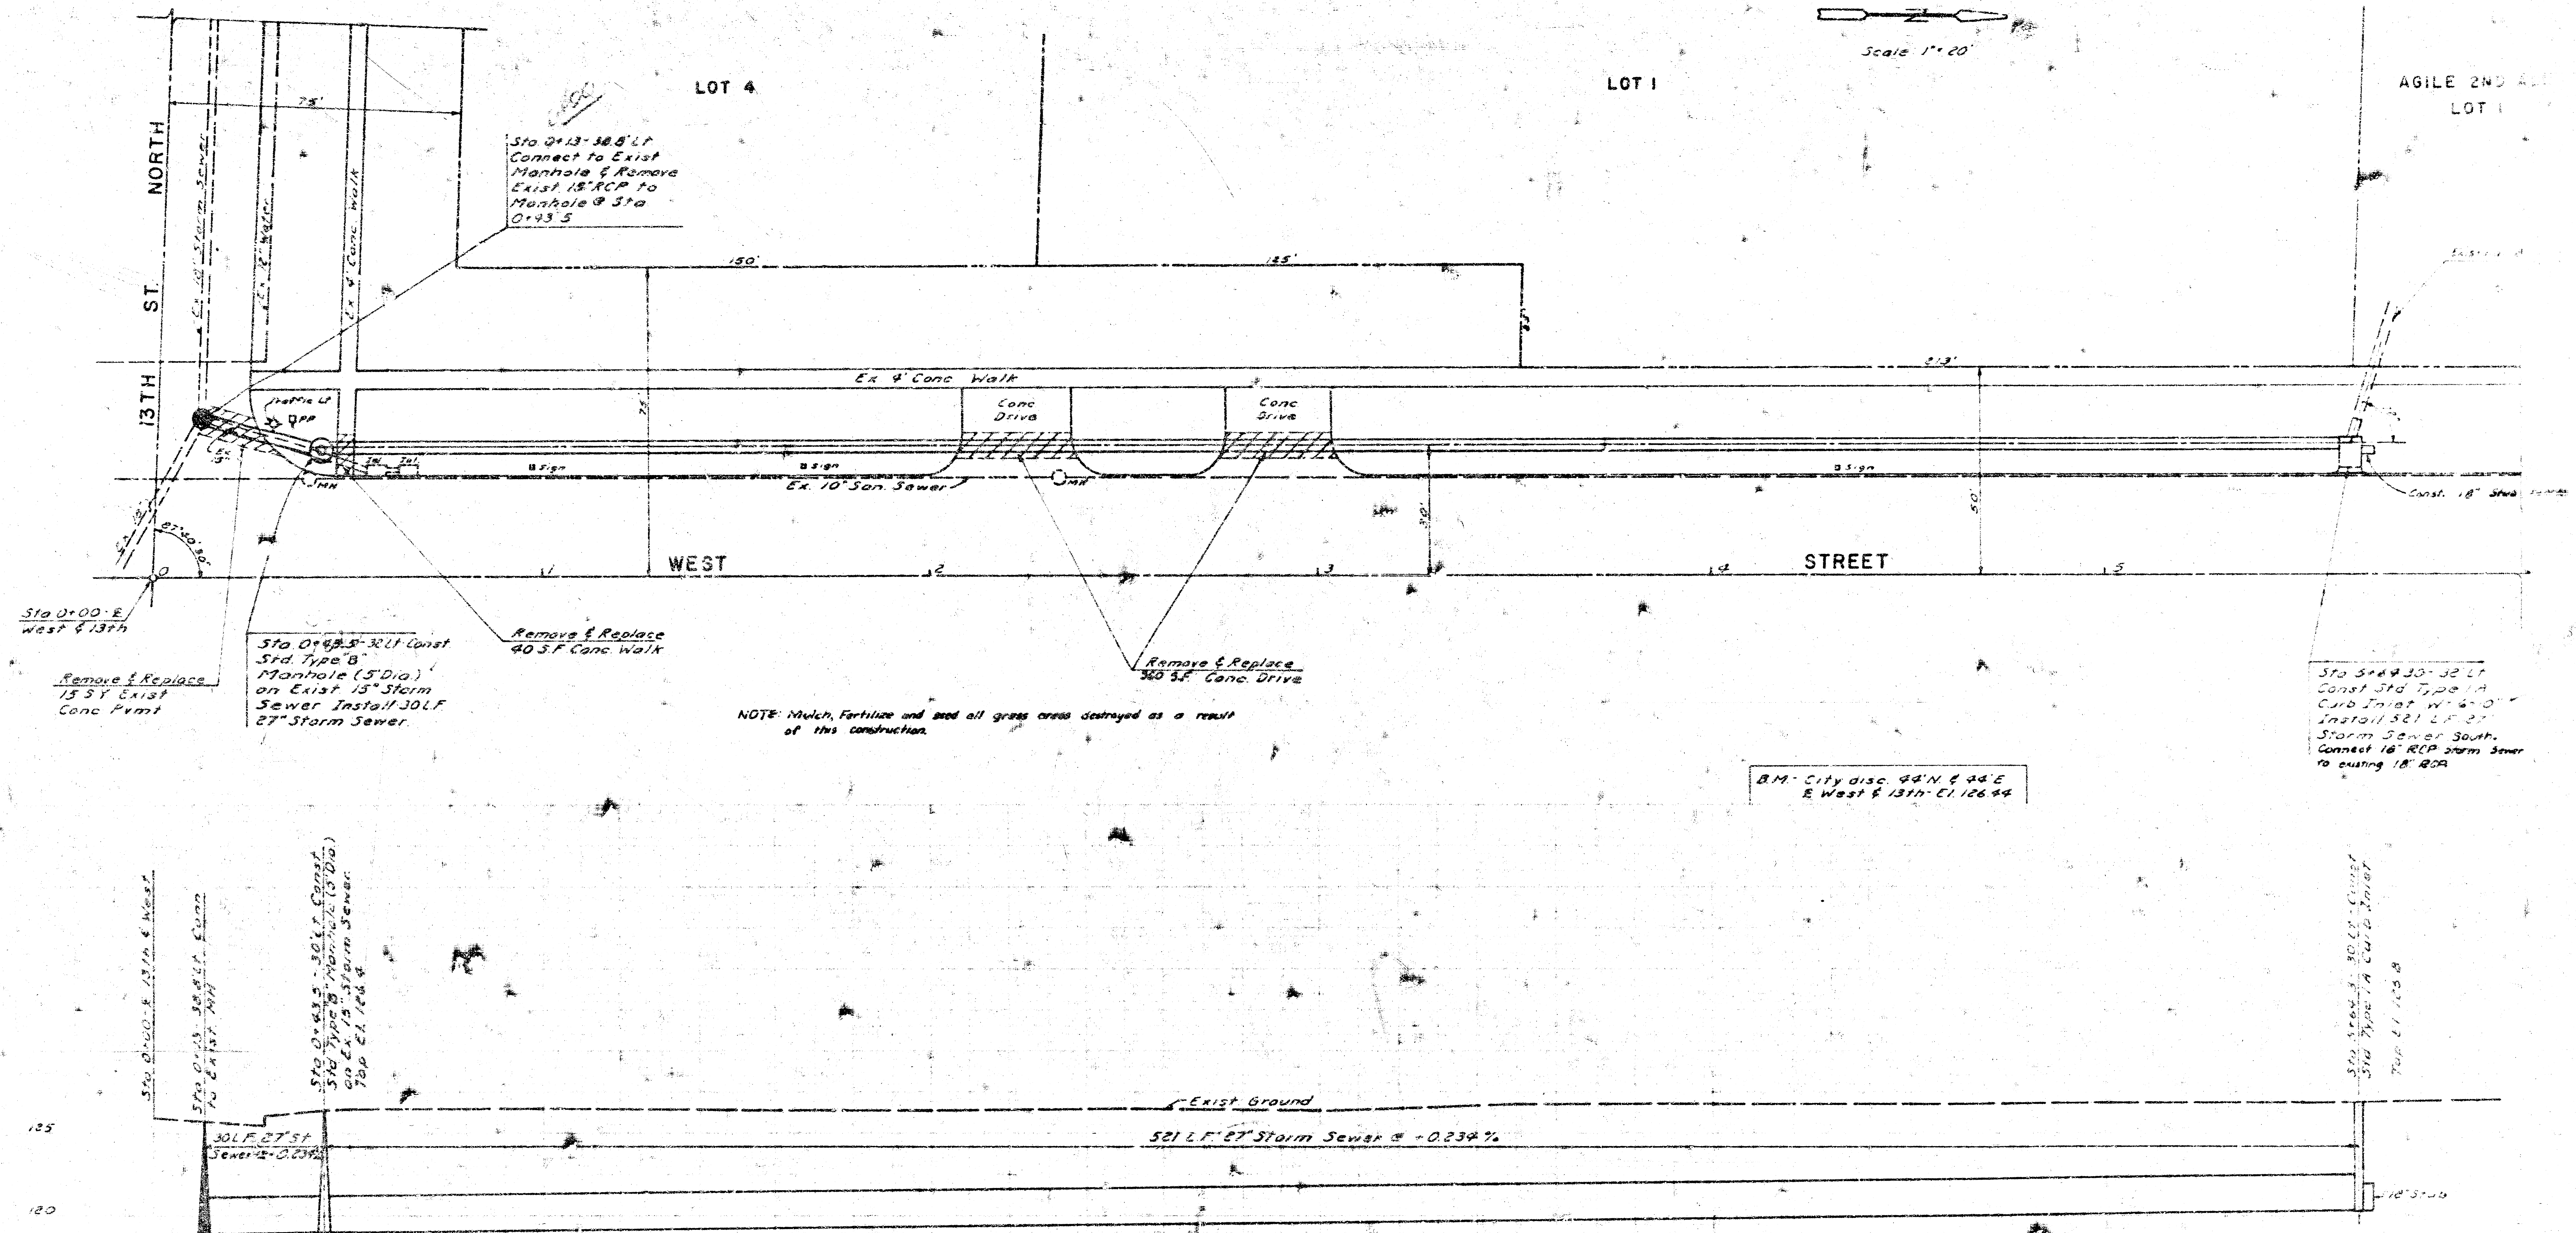


NOTE: Contact Junior Boyle at 268-4129 in Traffic Maintenance about conflict with newly installed traffic signal equipment and wiring before const. of this project.

AGILE ADDITION

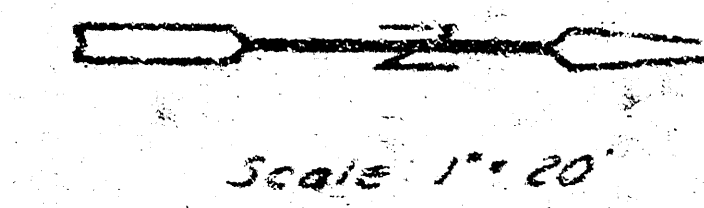

STORM WATER SEWER NO. 135

CITY OF WICHITA, KANSAS

R.W. LINN CITY ENGINEER

1978

PROJECT NO. 468-76-245-80532-000-000-001