



BM 123.80 N in Harris & W. N. E. Cor. Pinecrest & Kinkaid
 BM 124.39 G in Globe E. C. b. Old Manor & N. L. Kinkaid
 Stationing on 512

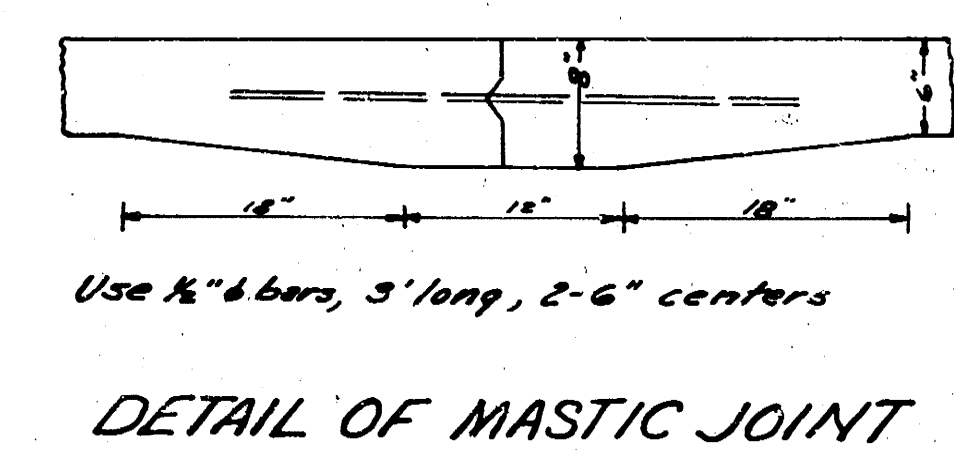

Survey P. A. B. K. E.
 Plan D. S.
 Exc. D. S.
 Checked 4/27

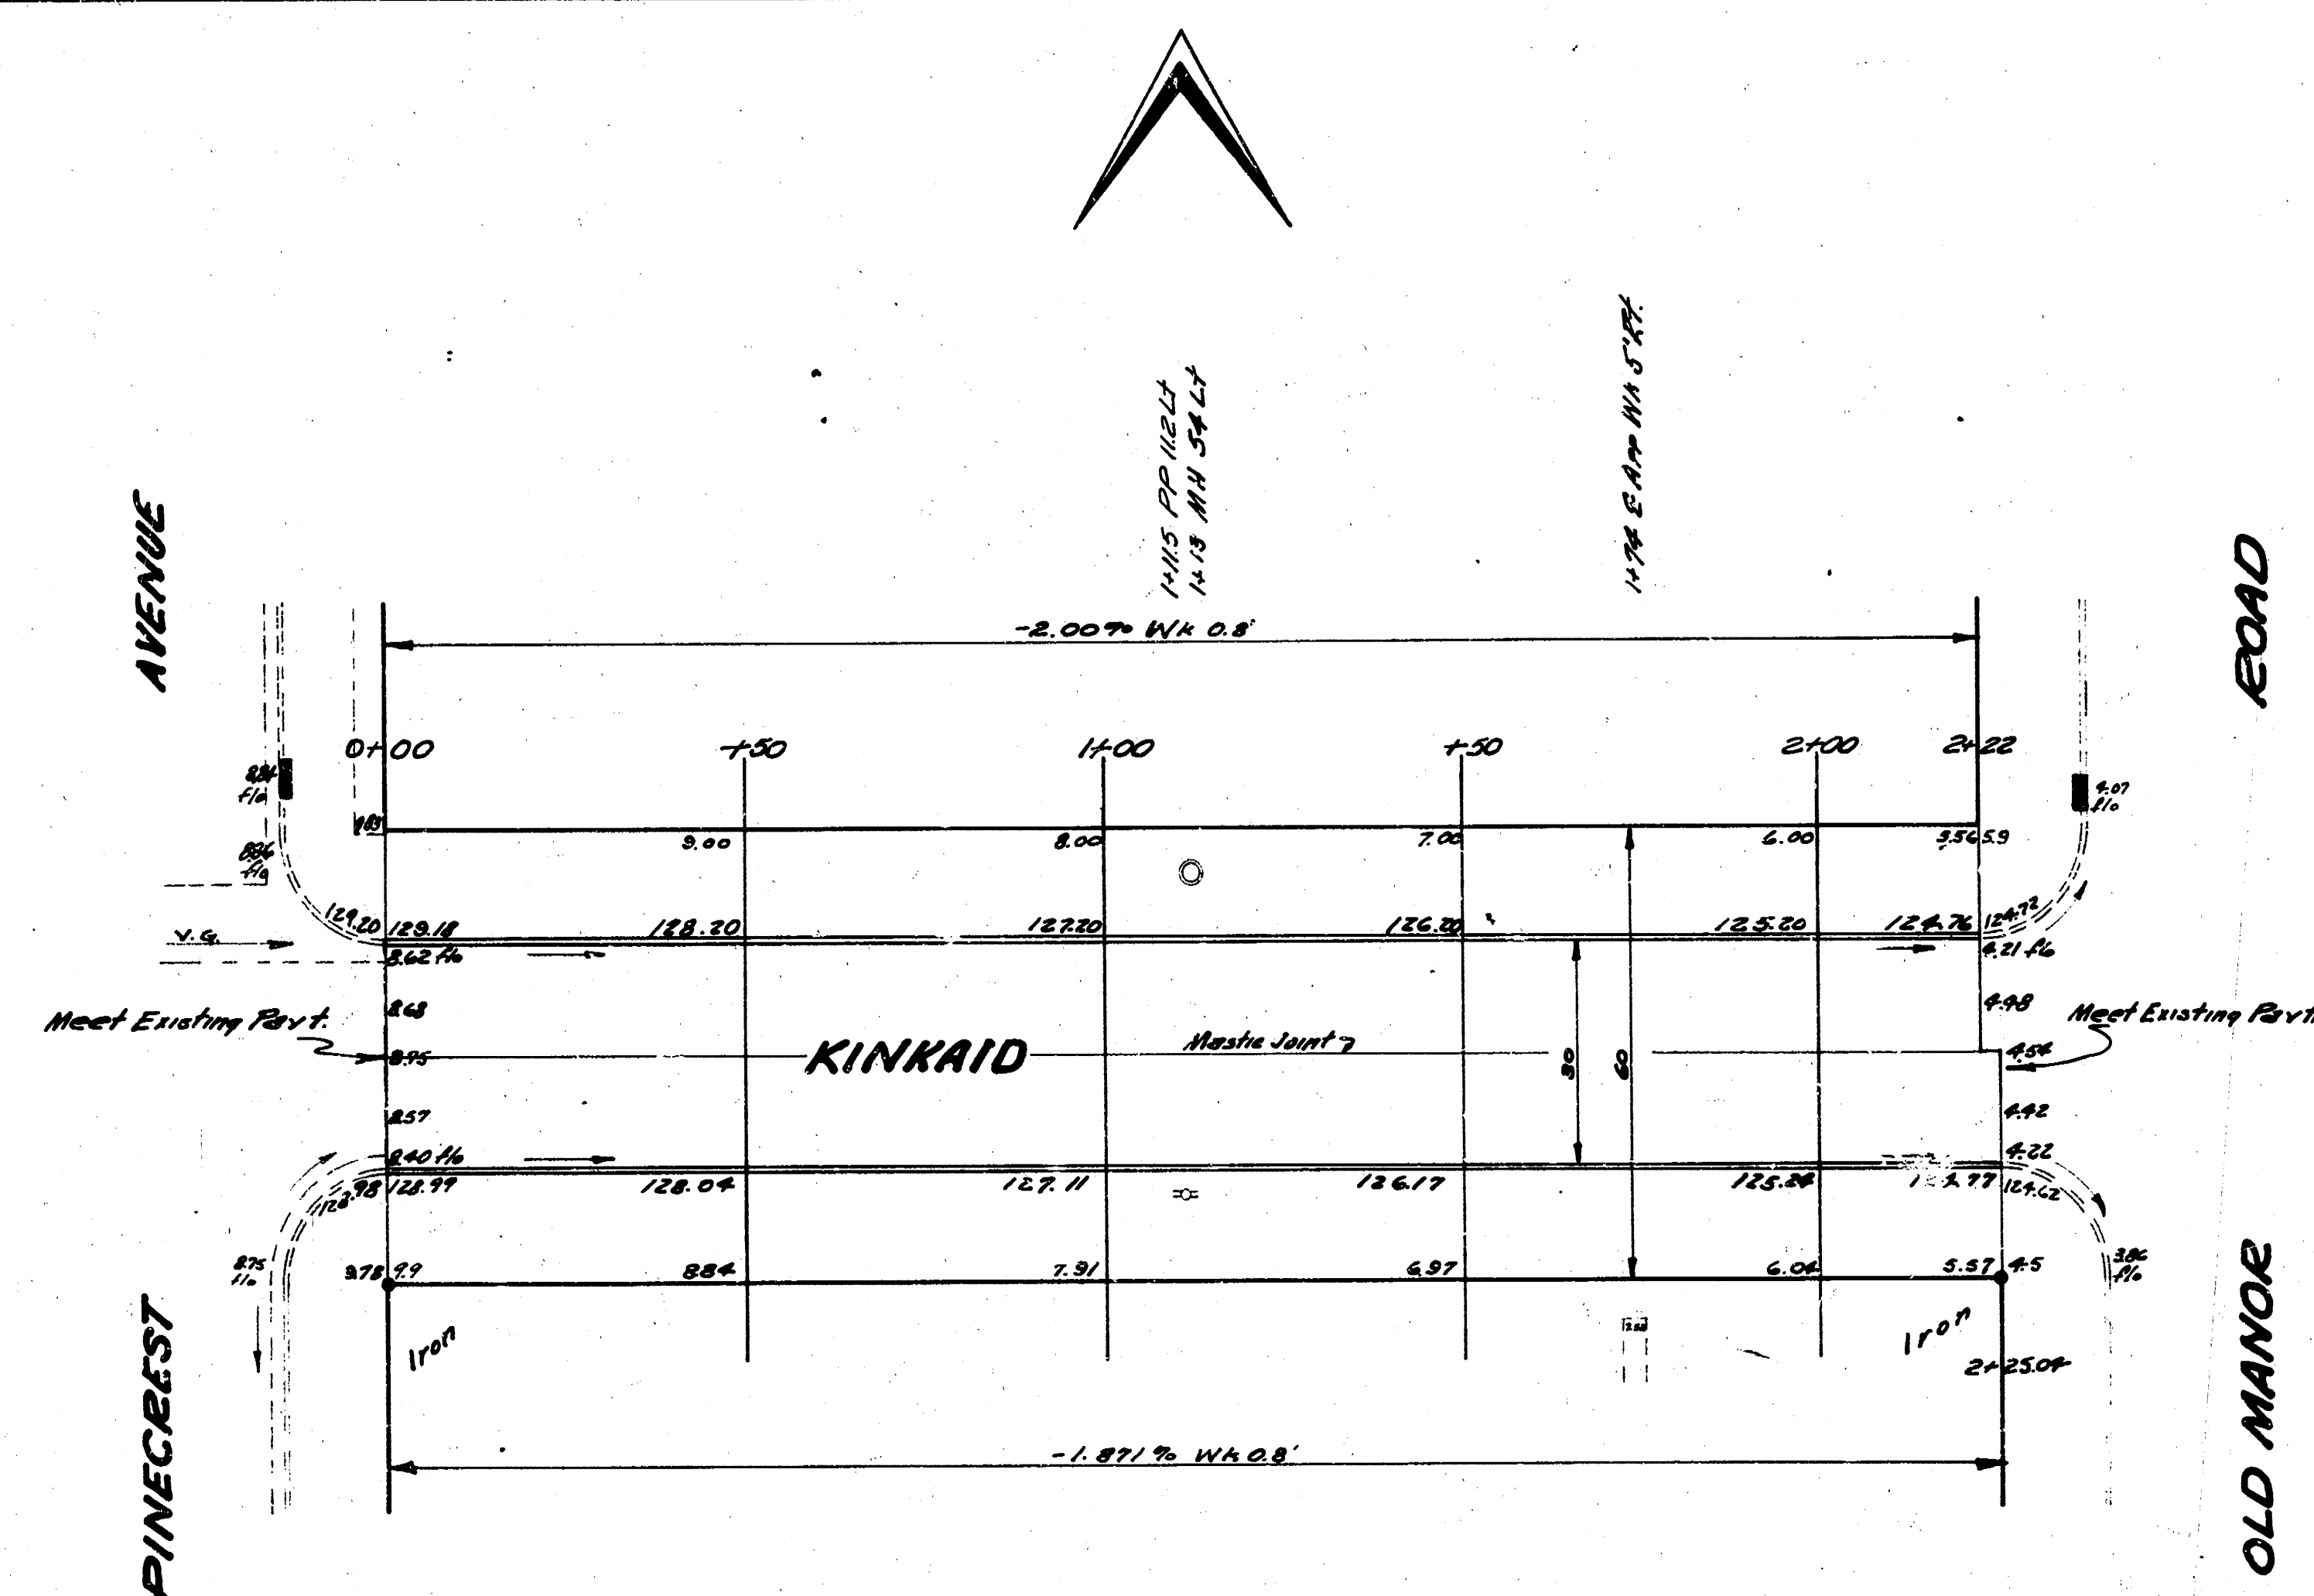

KINKAID
 EL. PINECREST TO W. L. OLD MANOR
 30' CONCRETE & CURB
 CITY OF WICHITA
 B. E. SMITH CITY ENGINEER
 MARCH 1954 PROJ. No. C13-203