


- 1000 -

225 2.0
+ 10 1/2 2.0
235 2.0

Survey 116807 BK 10-3
Plan WTD
Exc ER.
Checked

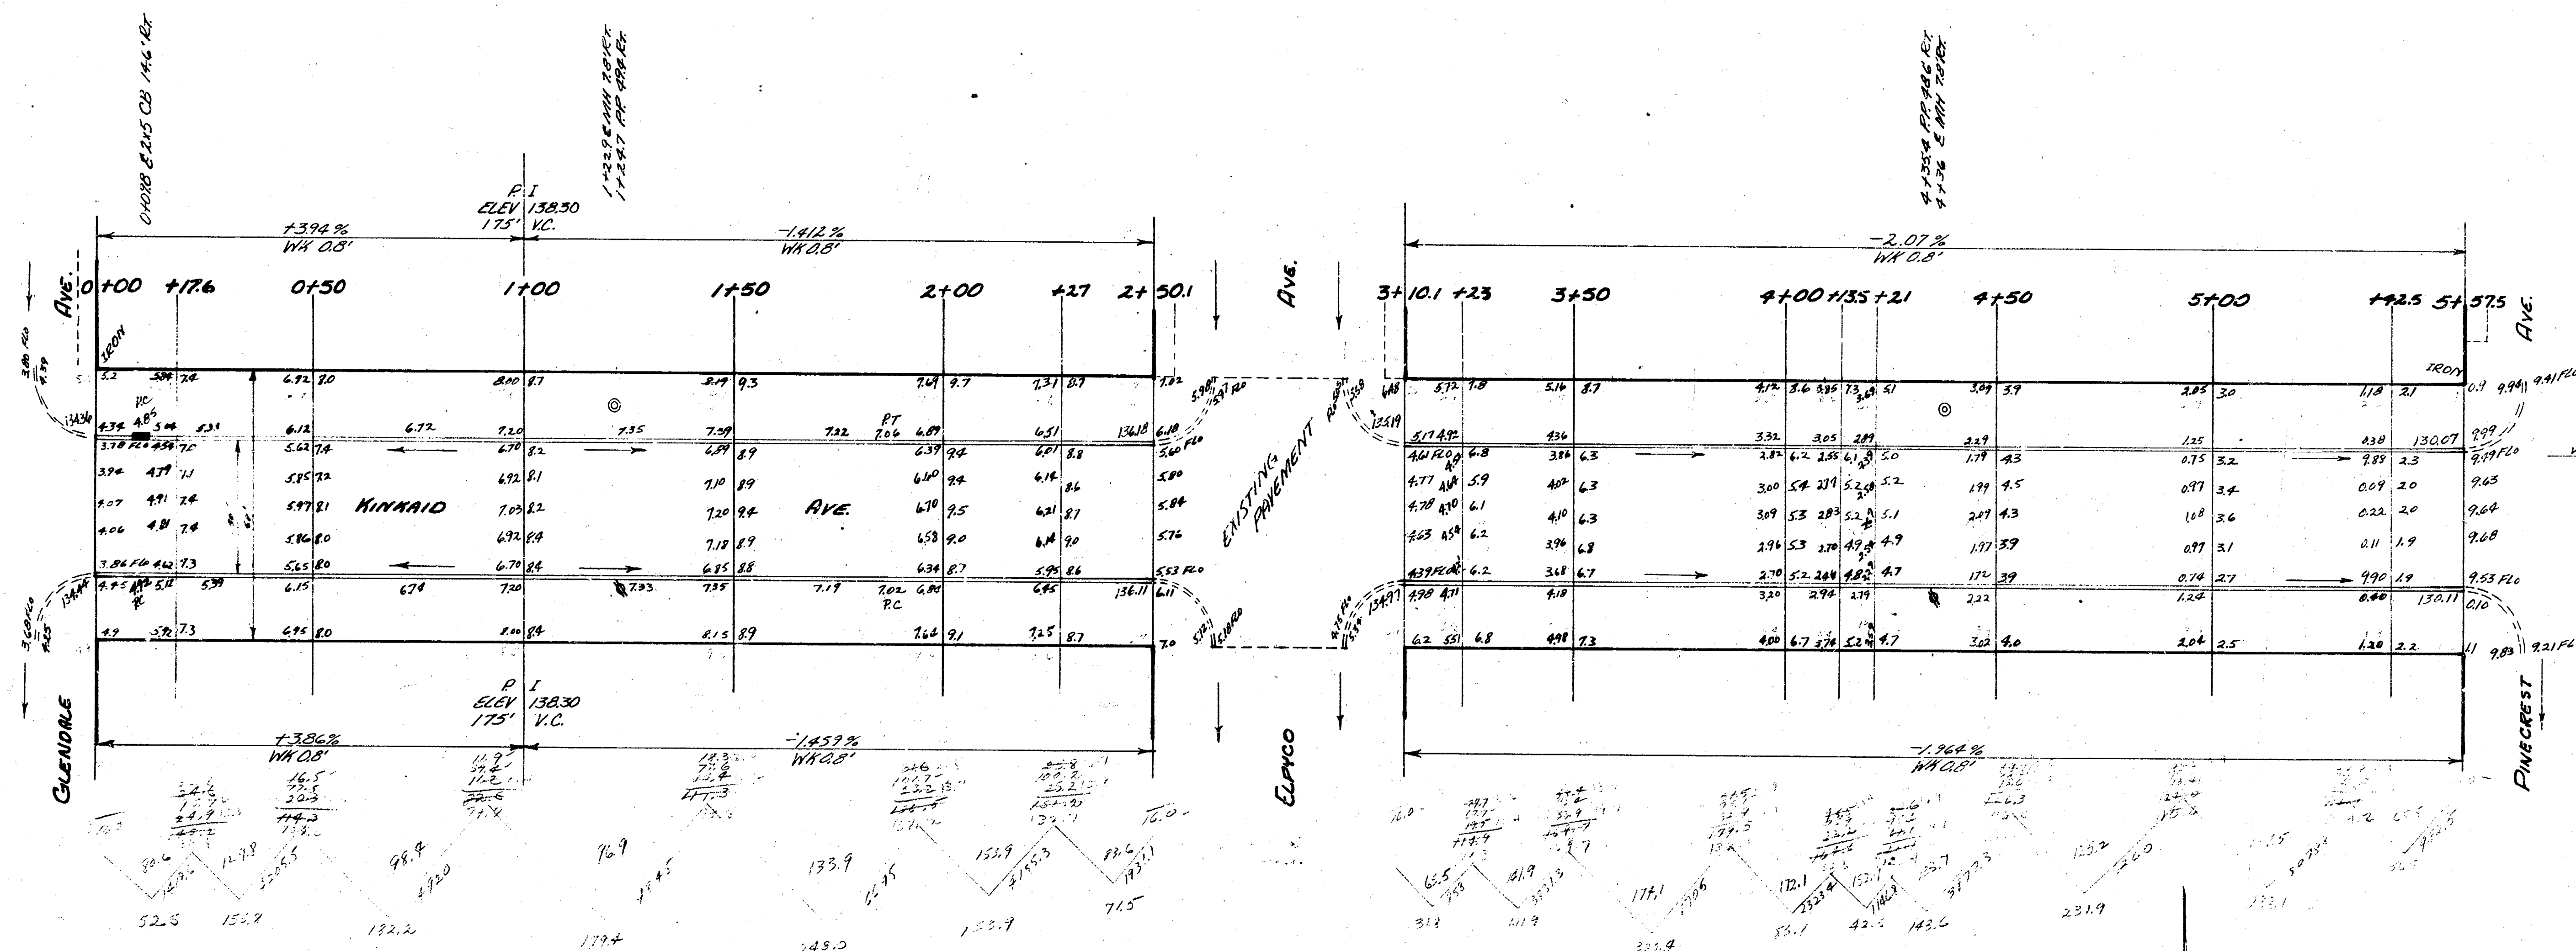

CITY OF WICHITA KANSAS
B.E. SMITH CITY ENGINEER
FEB. 5, 1953 PROJ. No. C12-263