


121.17 Cont. 227  
 BM: 12476 NE cor conc. step Ho<sup>#</sup> 225 N Kessler.  
 Stationing on East Property Line.

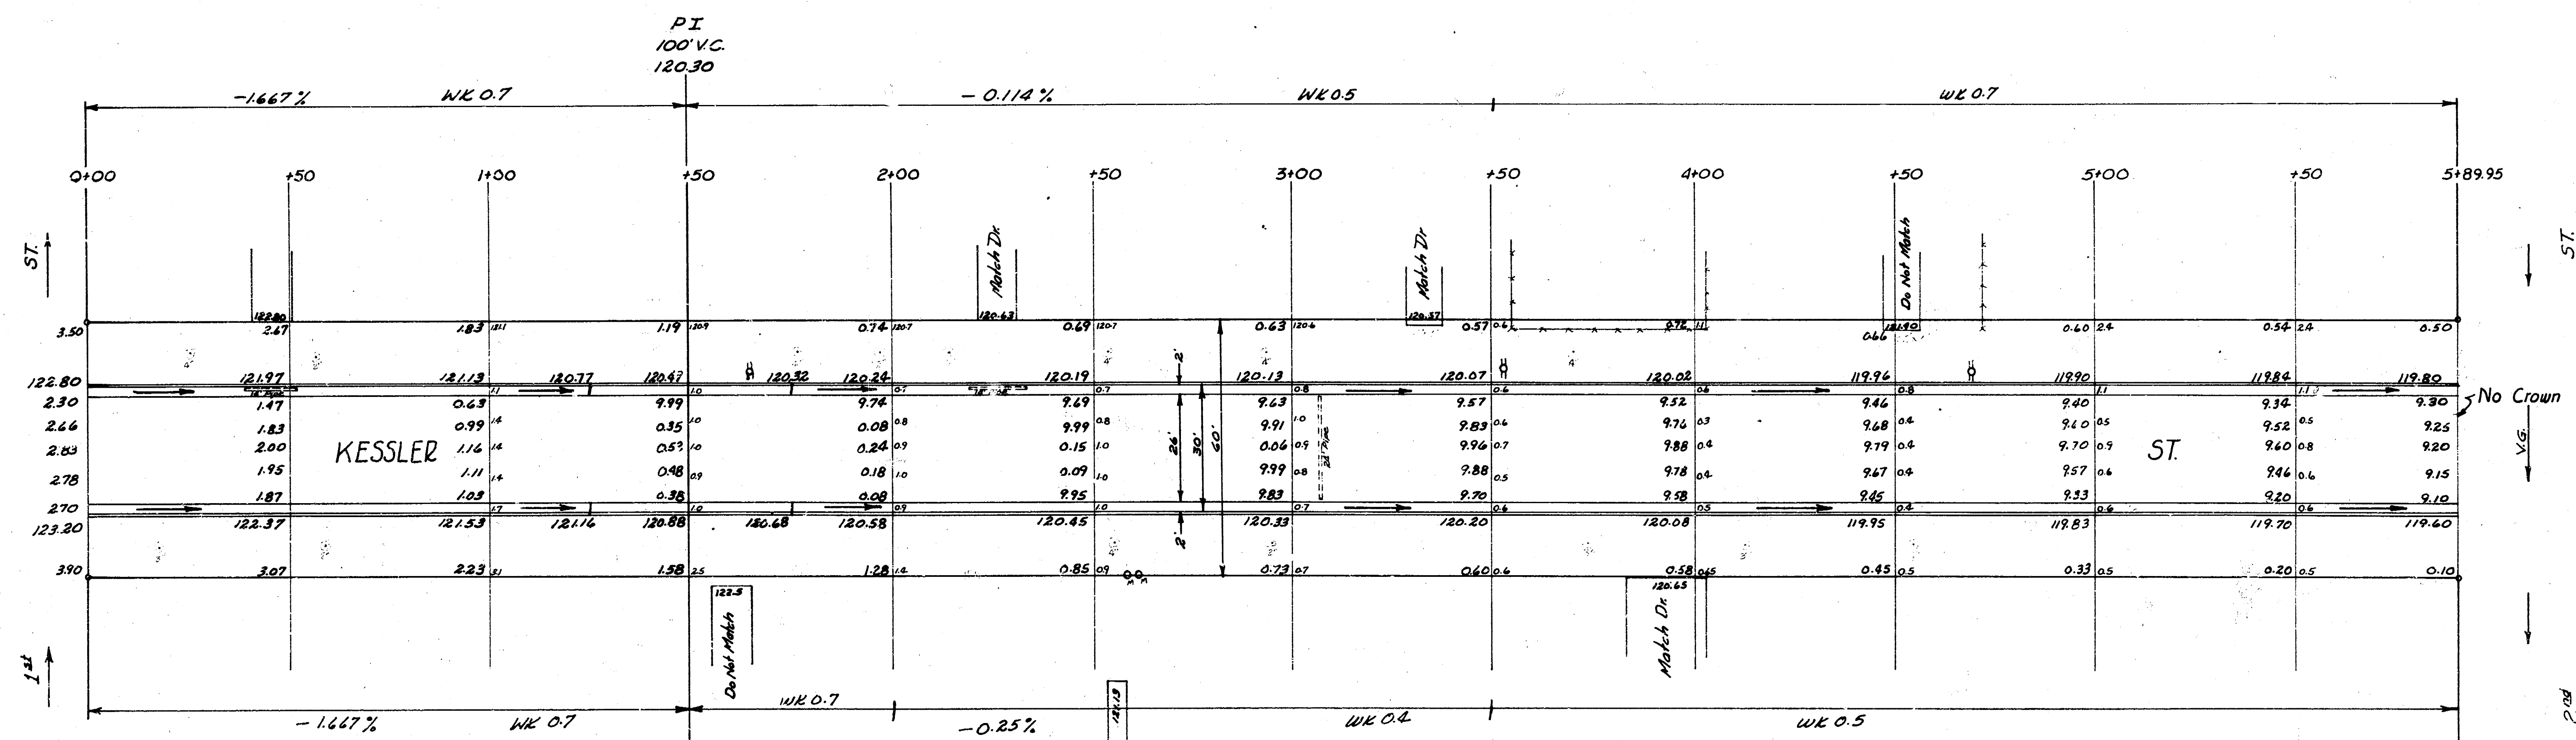

NOTICE TO FIELD ENGINEER & CONTRACTOR:-  
 Entrance pipes are to be disposed of in accordance  
 with instructions of City Dirt Checker.

Excavation  
 Property  
 Cut 12.594  
 110% 126.0  
 138.59 cu yds  
 Fill 7.4  
 110% 7  
 8.1 cu yds

City  
 O

1  
 2

KESSLER ST  
 NL First St - SL Second St  
 26-2-30 AC  
 CITY OF WICHITA, KANSAS  
 B.E. SMITH CITY ENGINEER  
 MAY 1956 PROJ. NO C16-59