



Surveyed by B.M. 124.43
 Plan Section 26-2-30
 E. Smith
 Checked 17

B.M. 124.43 S.W. COR. CONC. PORCH HO^W 844 NO MCCOMAS
 B.M. 122.24 S.E. COR. CONC. PORCH HO^W 3830 W 8TH ST
 B.M. 122.30 10" IN RITCHIE S.W. 8TH WEST COR. KESSLER
 STATIONING & BASE LINE ON EAST PROP. LINE

NOTE:
 Take ties to existg
 iron and replace
 same.

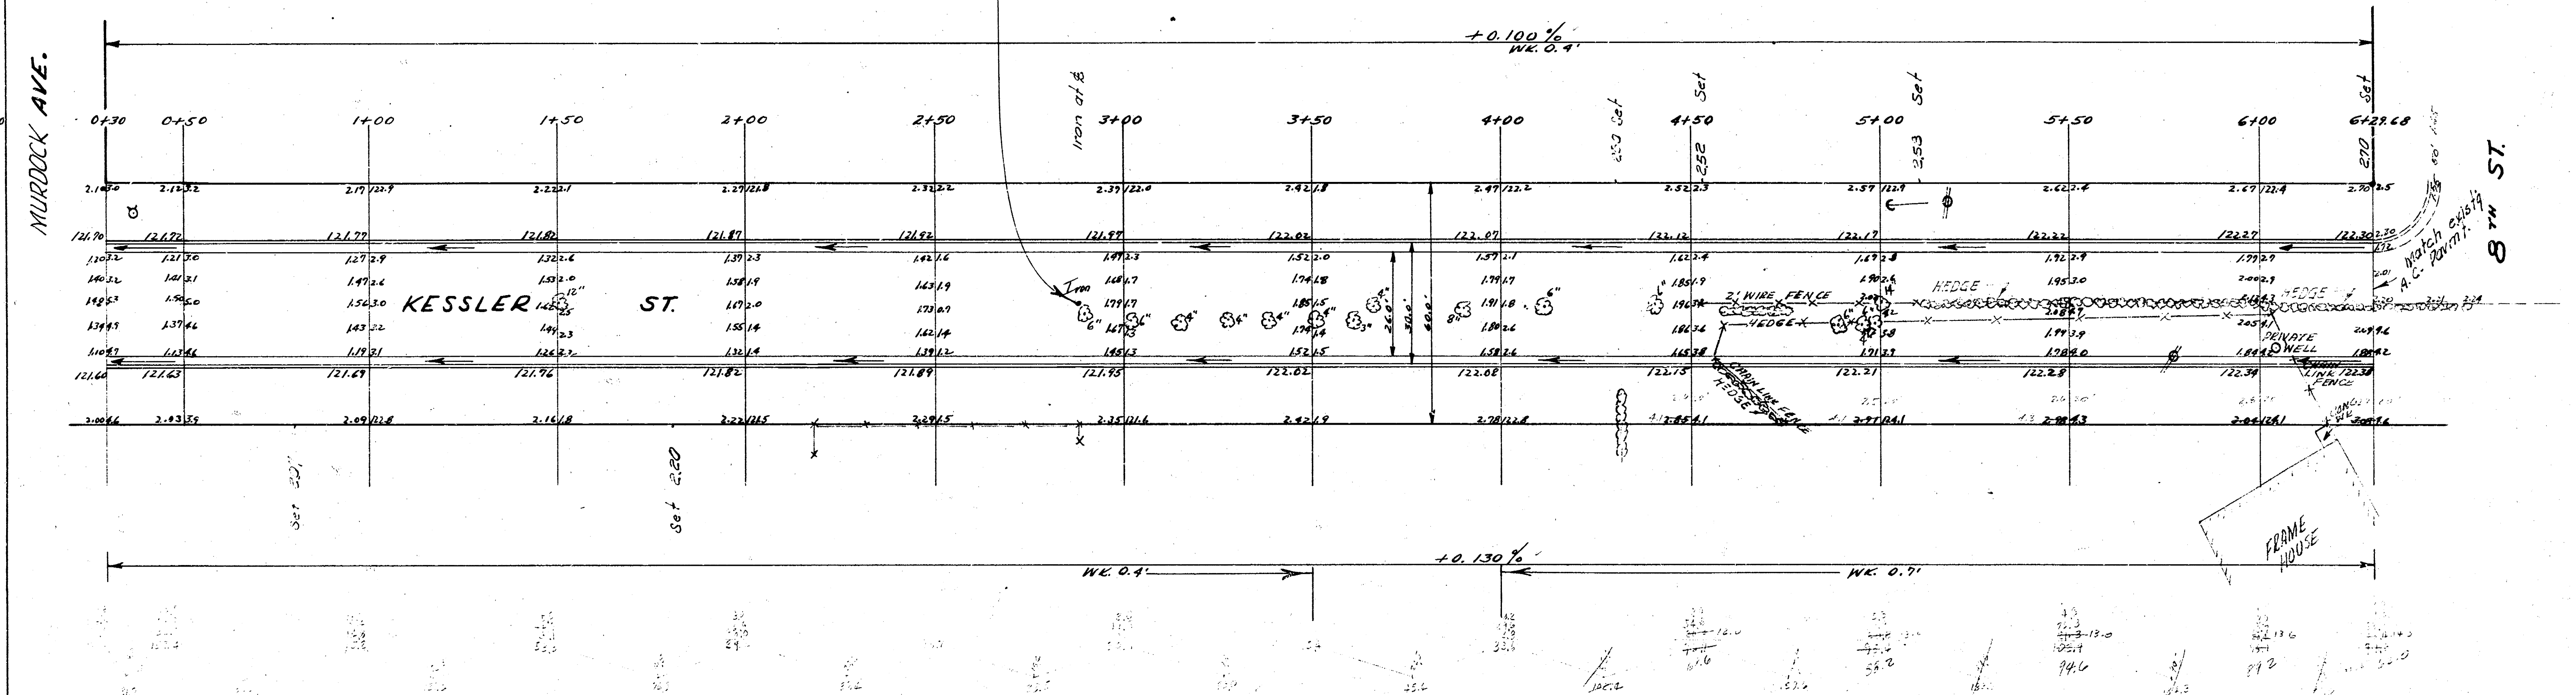

EARTH WORK
 Excavation
 City Prop.
 0.0 1436.4
 + 10% 143.6
 1580.0 Cu. Yds.

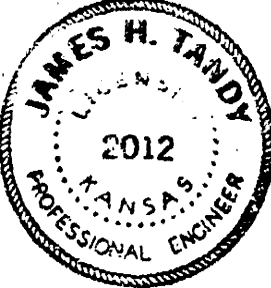

KESSLER ST.
 NL. MURDOCK - TO - S.L. 8TH
 26-2-30 - AC.
 CITY OF WICHITA KAN.
 B.E. SMITH CITY ENGINEER
 MARCH 1959, PROJ. NO C15-2