



117  
 J.E.G.  
 J.A.  
 J.E.G.

Scale: 1" = 20'

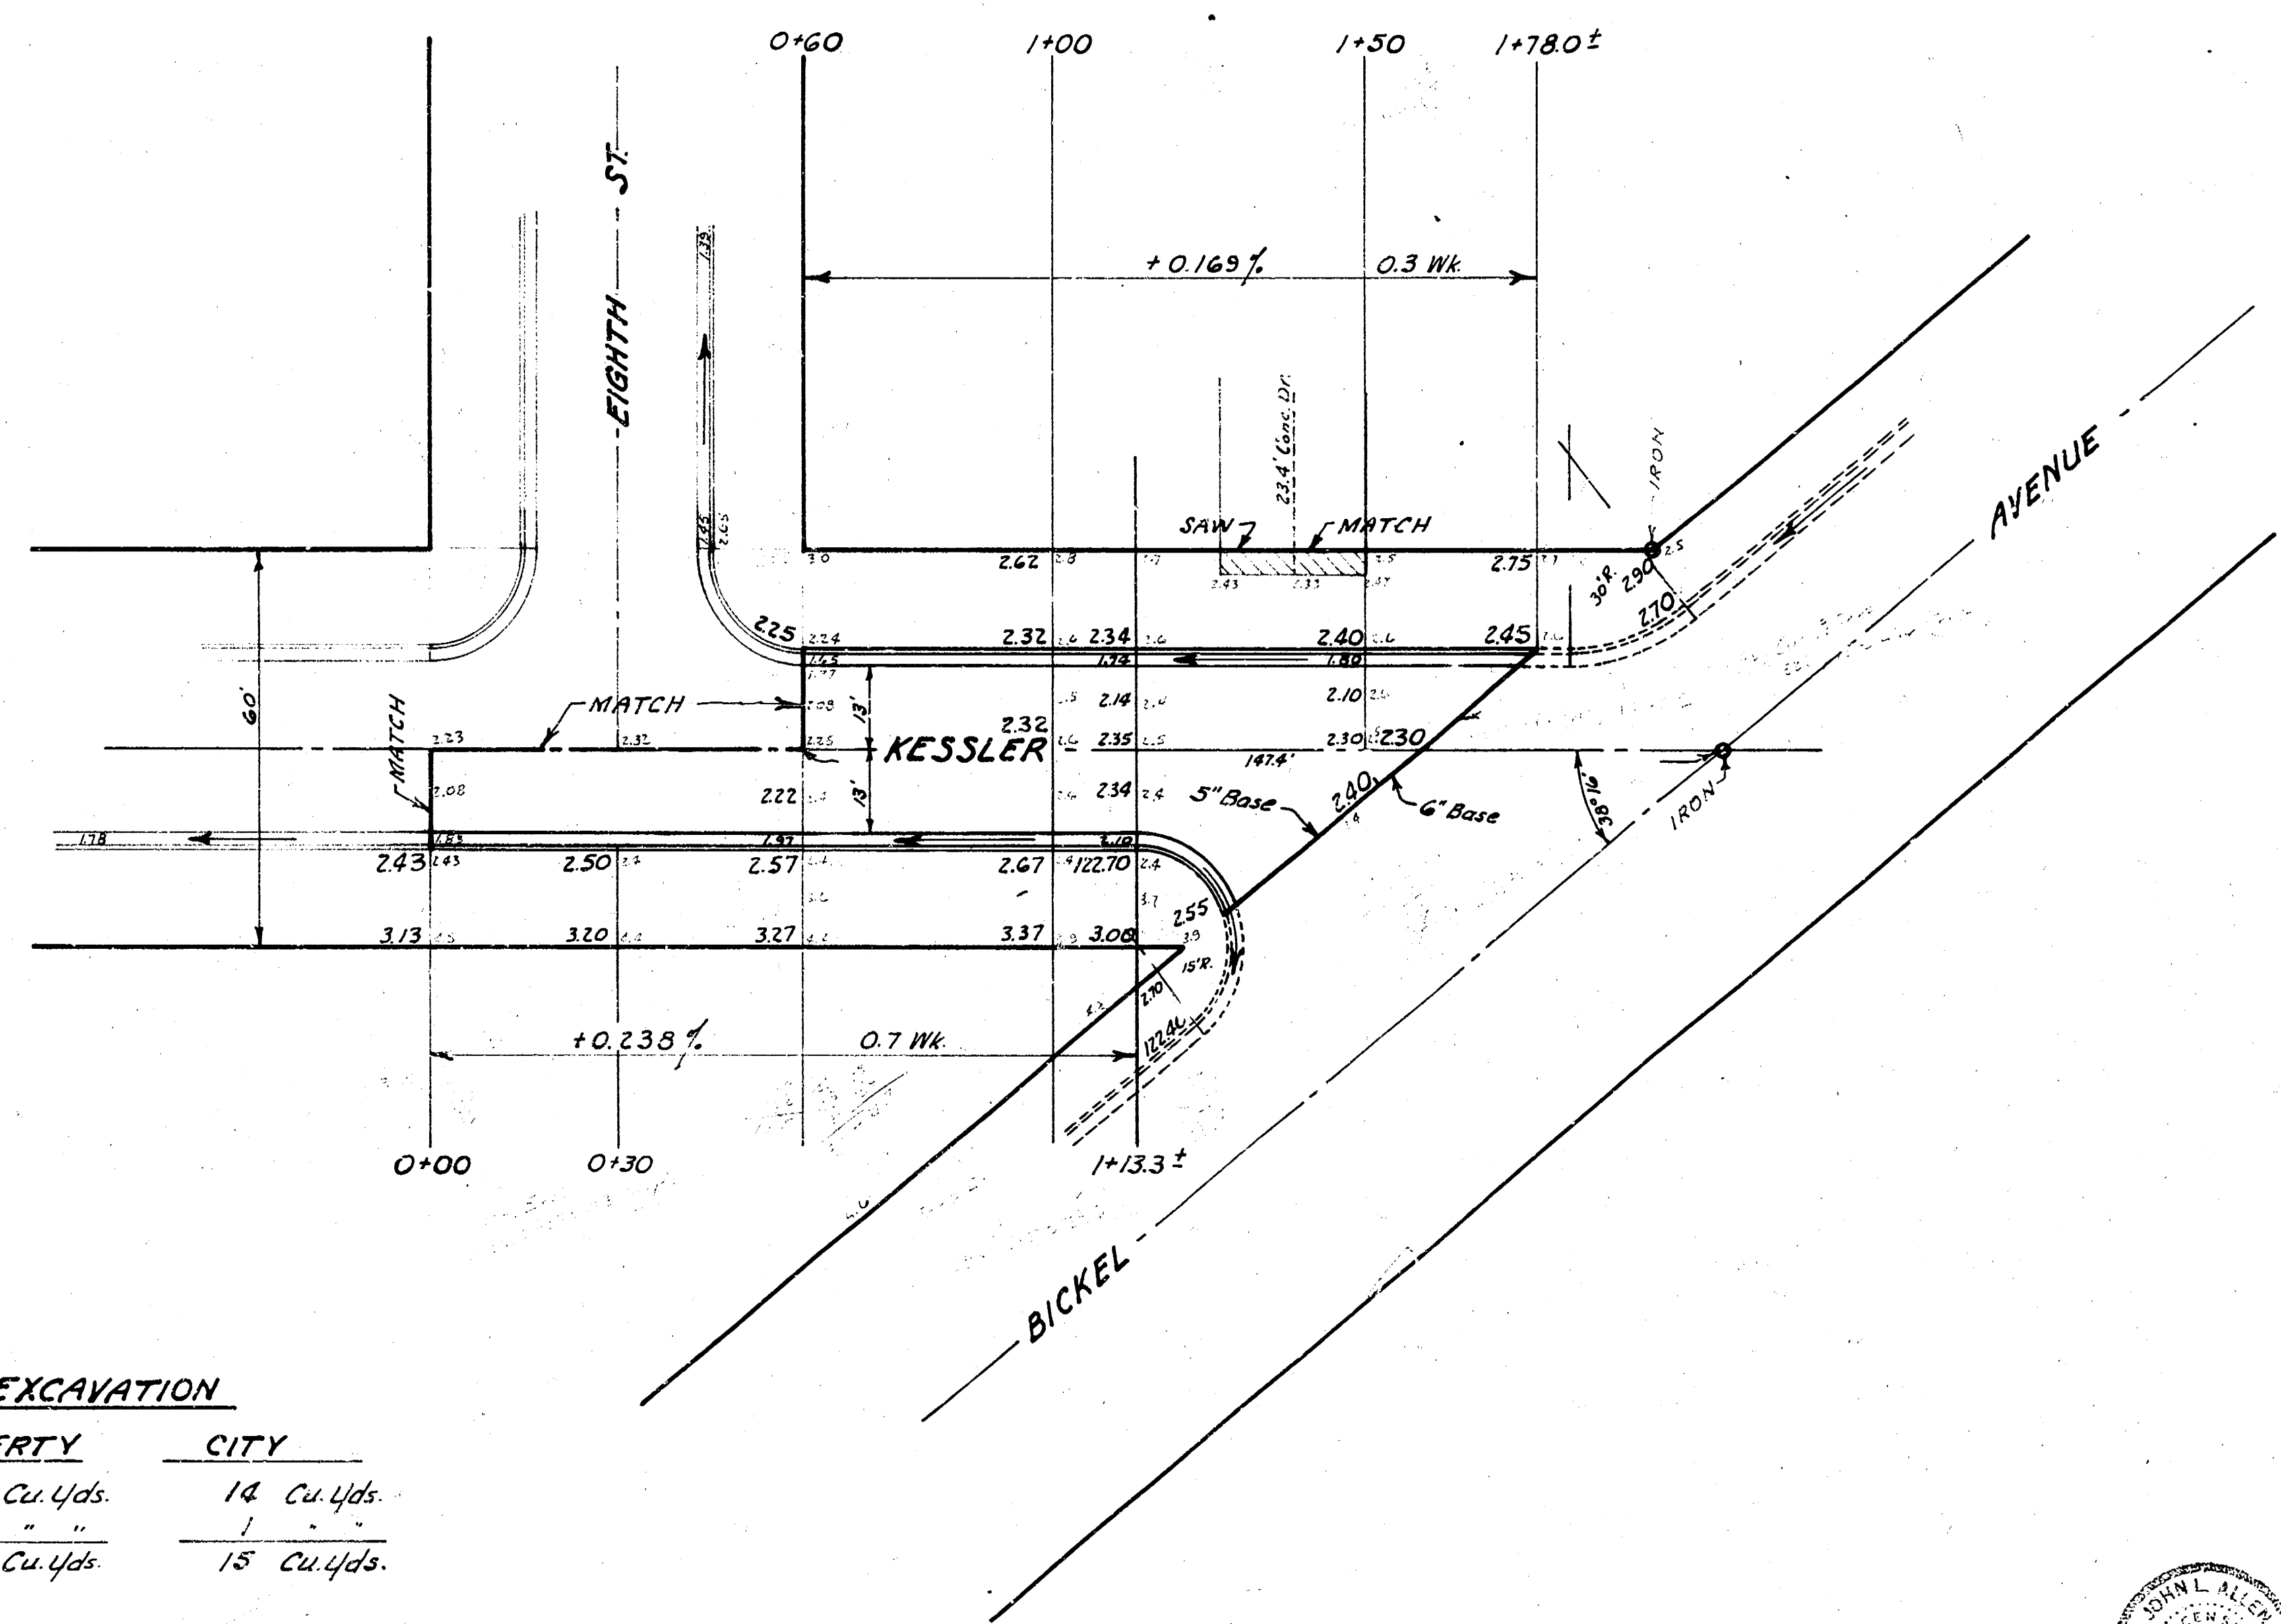

| EXCAVATION          |             |
|---------------------|-------------|
| PROPERTY            | CITY        |
| 148 Cu. Yds.        | 14 Cu. Yds. |
| +10% 15 " "         | 1 " "       |
| Totals 163 Cu. Yds. | 15 Cu. Yds. |

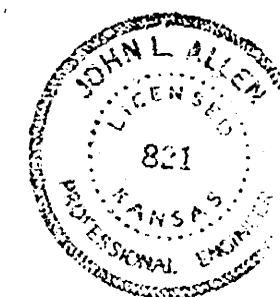

KESSLER STREET  
 FROM S.L. EIGHTH STREET  
 TO S.L. BICKEL AVENUE  
 26-2-30 Asph. Conc.  
 B.E. SMITH CITY ENGINEER  
 CITY OF WICHITA, KANSAS  
 Date: June 1965  
 Proj. No. C19-229