
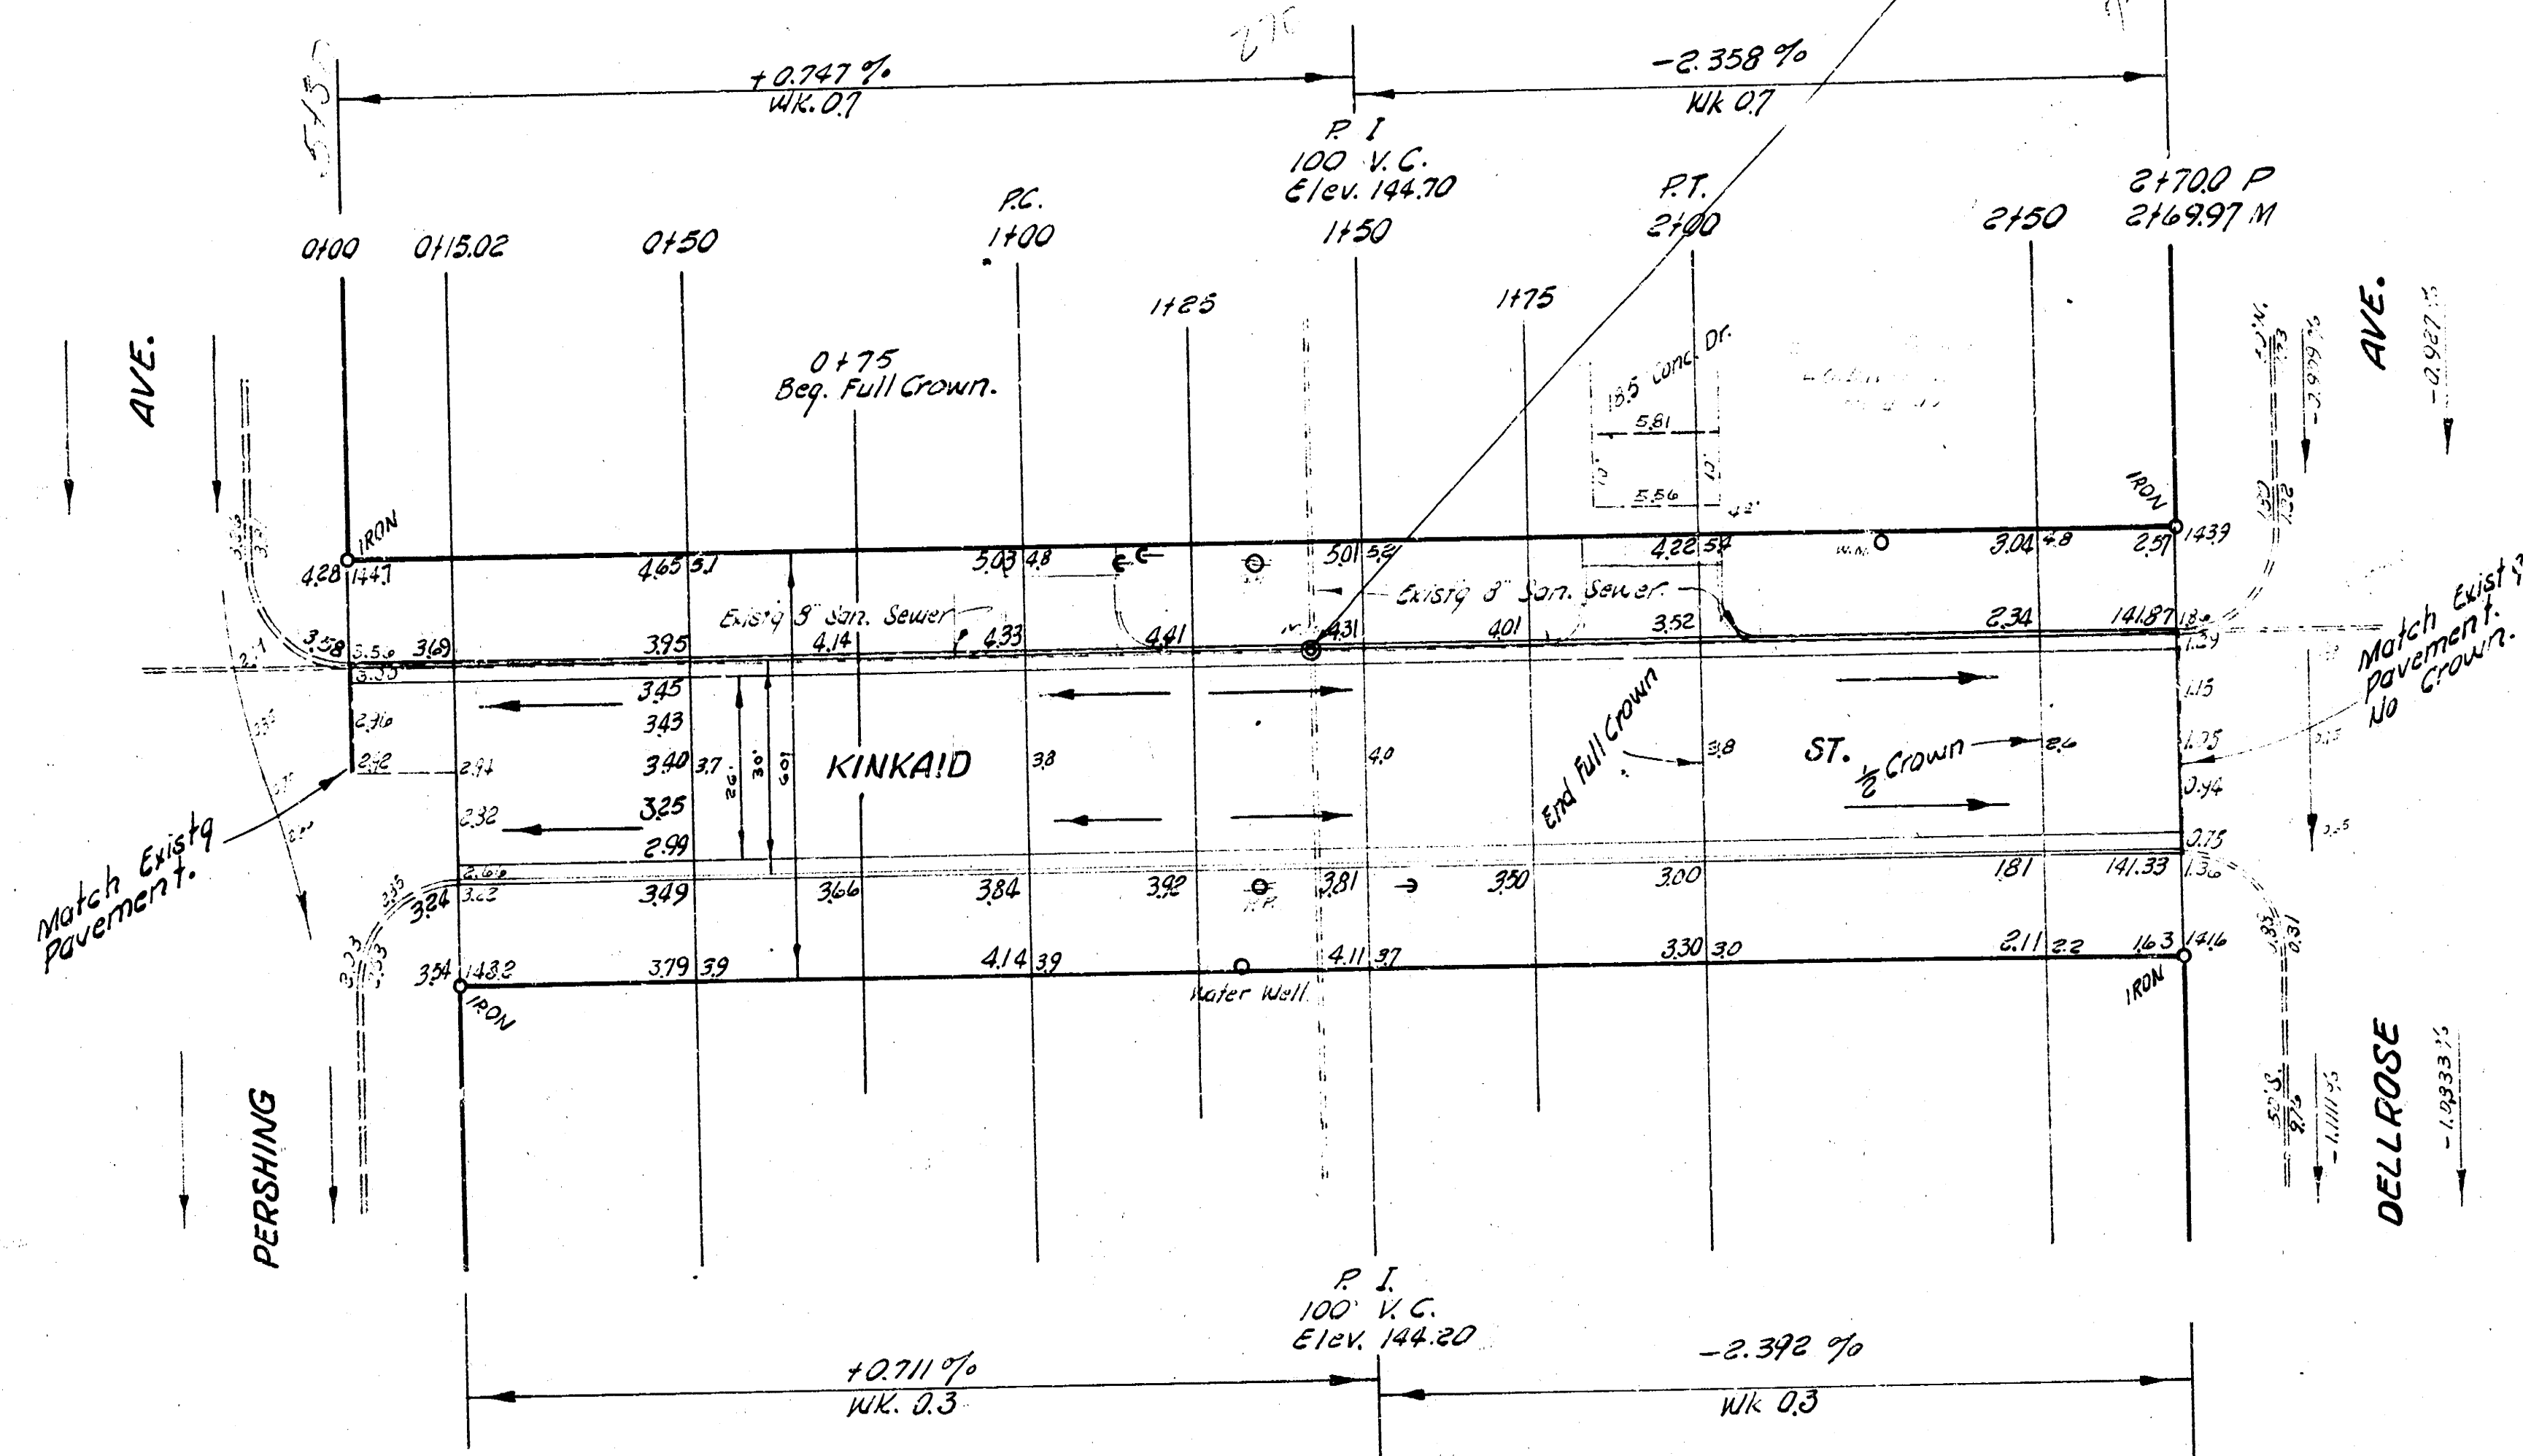



B. M. 144.36 NW cor. Conc. Rd. house N.E. cor. Dellrose & Kinkaid.
 chaining from W. to E. on Line 7' S of N. 12°.

NOTICE TO FIELD ENGINEER:
 When adjusting Manhole to new grade shift top of Manhole
 so that the lid is either behind the curb or in the
 gutter, and not in the curb or the line.

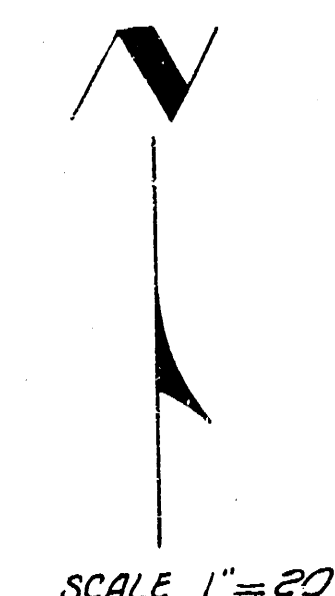

NOTICE TO CONTRACTOR & FIELD ENGINEER:
 Back fill of sewer ditch to be checked for stability
 by Engineer after excavation and before setting
 forms. Same to be settled or compacted as
 ordered by Engineer.

House
 C.W.
 E.W.
 C.W.
 C.W.
 C.W.

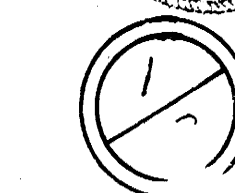

KINKAID ST.
 EL PERSHING TO WL DELLROSE
 26-2-30 A.C.
 CITY OF WICHITA, KANSAS
 B. E. SMITH CITY ENGINEER
 March 1958 PROJ. NO. C17-12