


B.M. 11415 S.E. Cor. Lower Shop House # 2157 Palisade

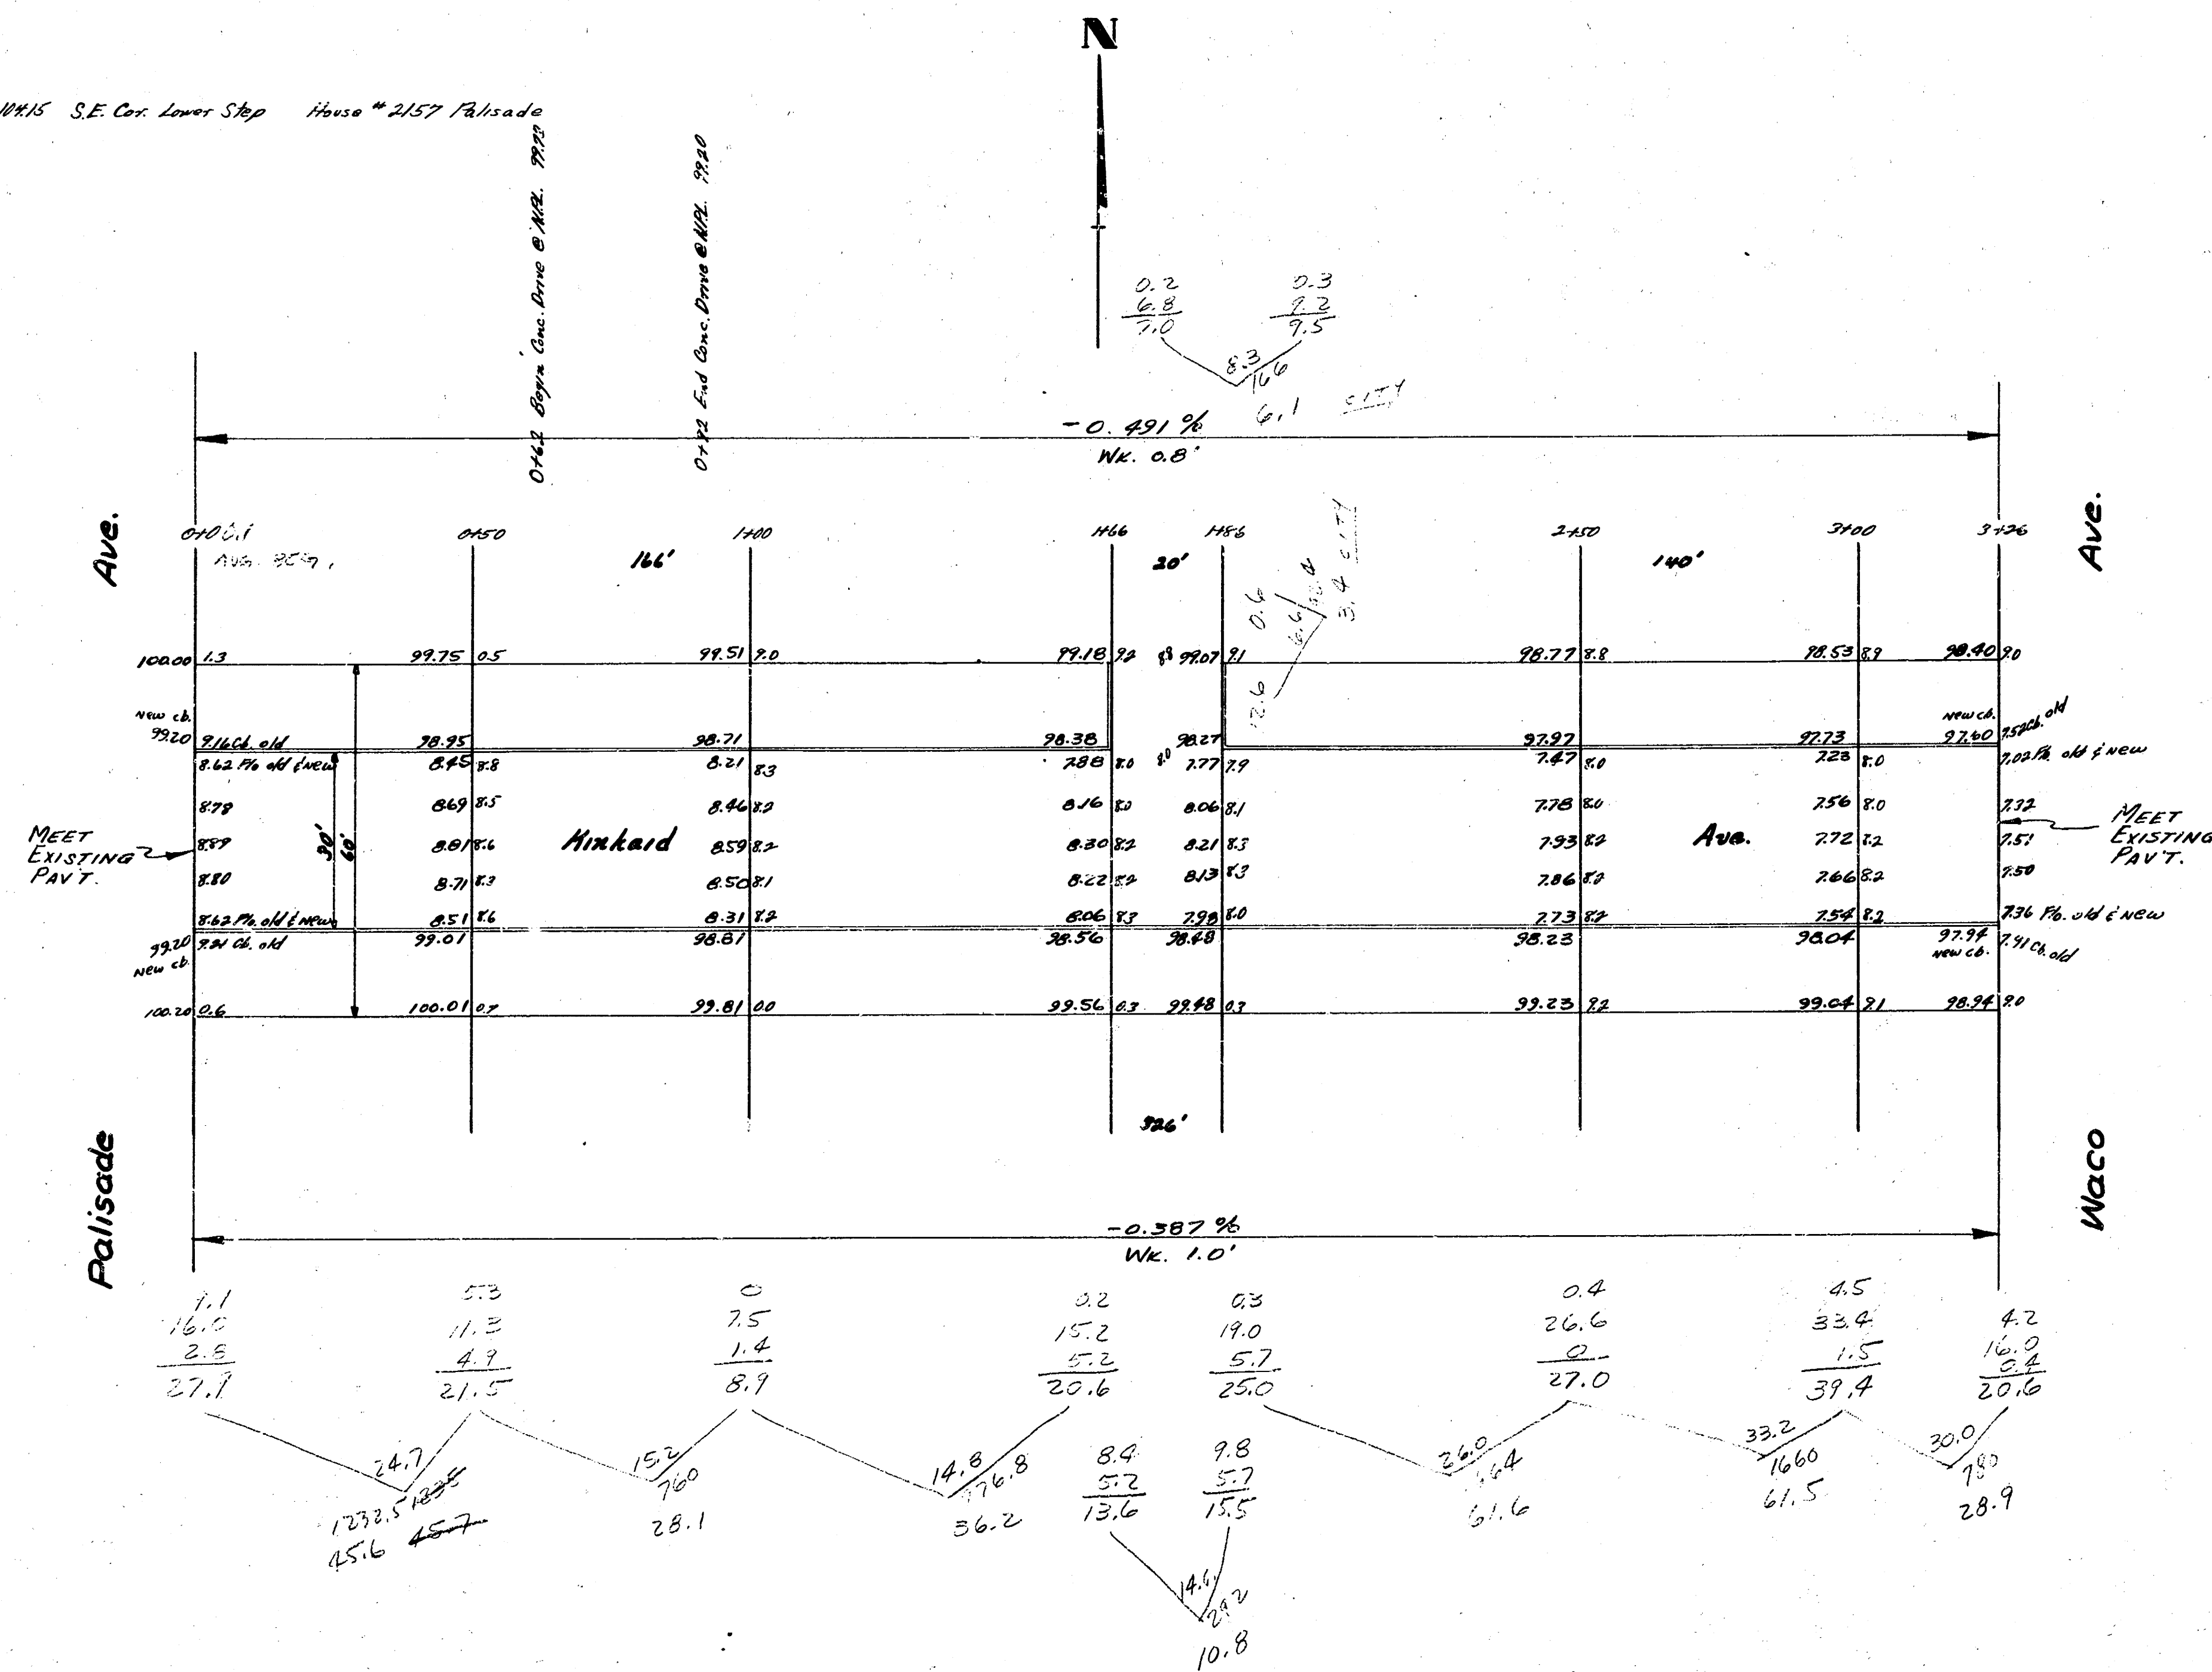

PROPERTY
45.7
38.1
36.2
10.8
61.6
61.5
38.9
272.8
+10.0%
300.1 cu. yds.

CITY
6.1
3.4
9.5
+10.0%
10.5 cu. yds.

KINKAID AVE.
E.L. PALISADE to W.L. WACO
30' CONC. & CB.
CITY OF WICHITA, KANSAS
L. K. WHITE CITY ENGINEER
SEPTEMBER 1949 PROJ. NO. C-19-151

4 5 5 (12)