


BM 96.63 NW. Cor. Conc. Porch Ho. No. 2802 LARKIN

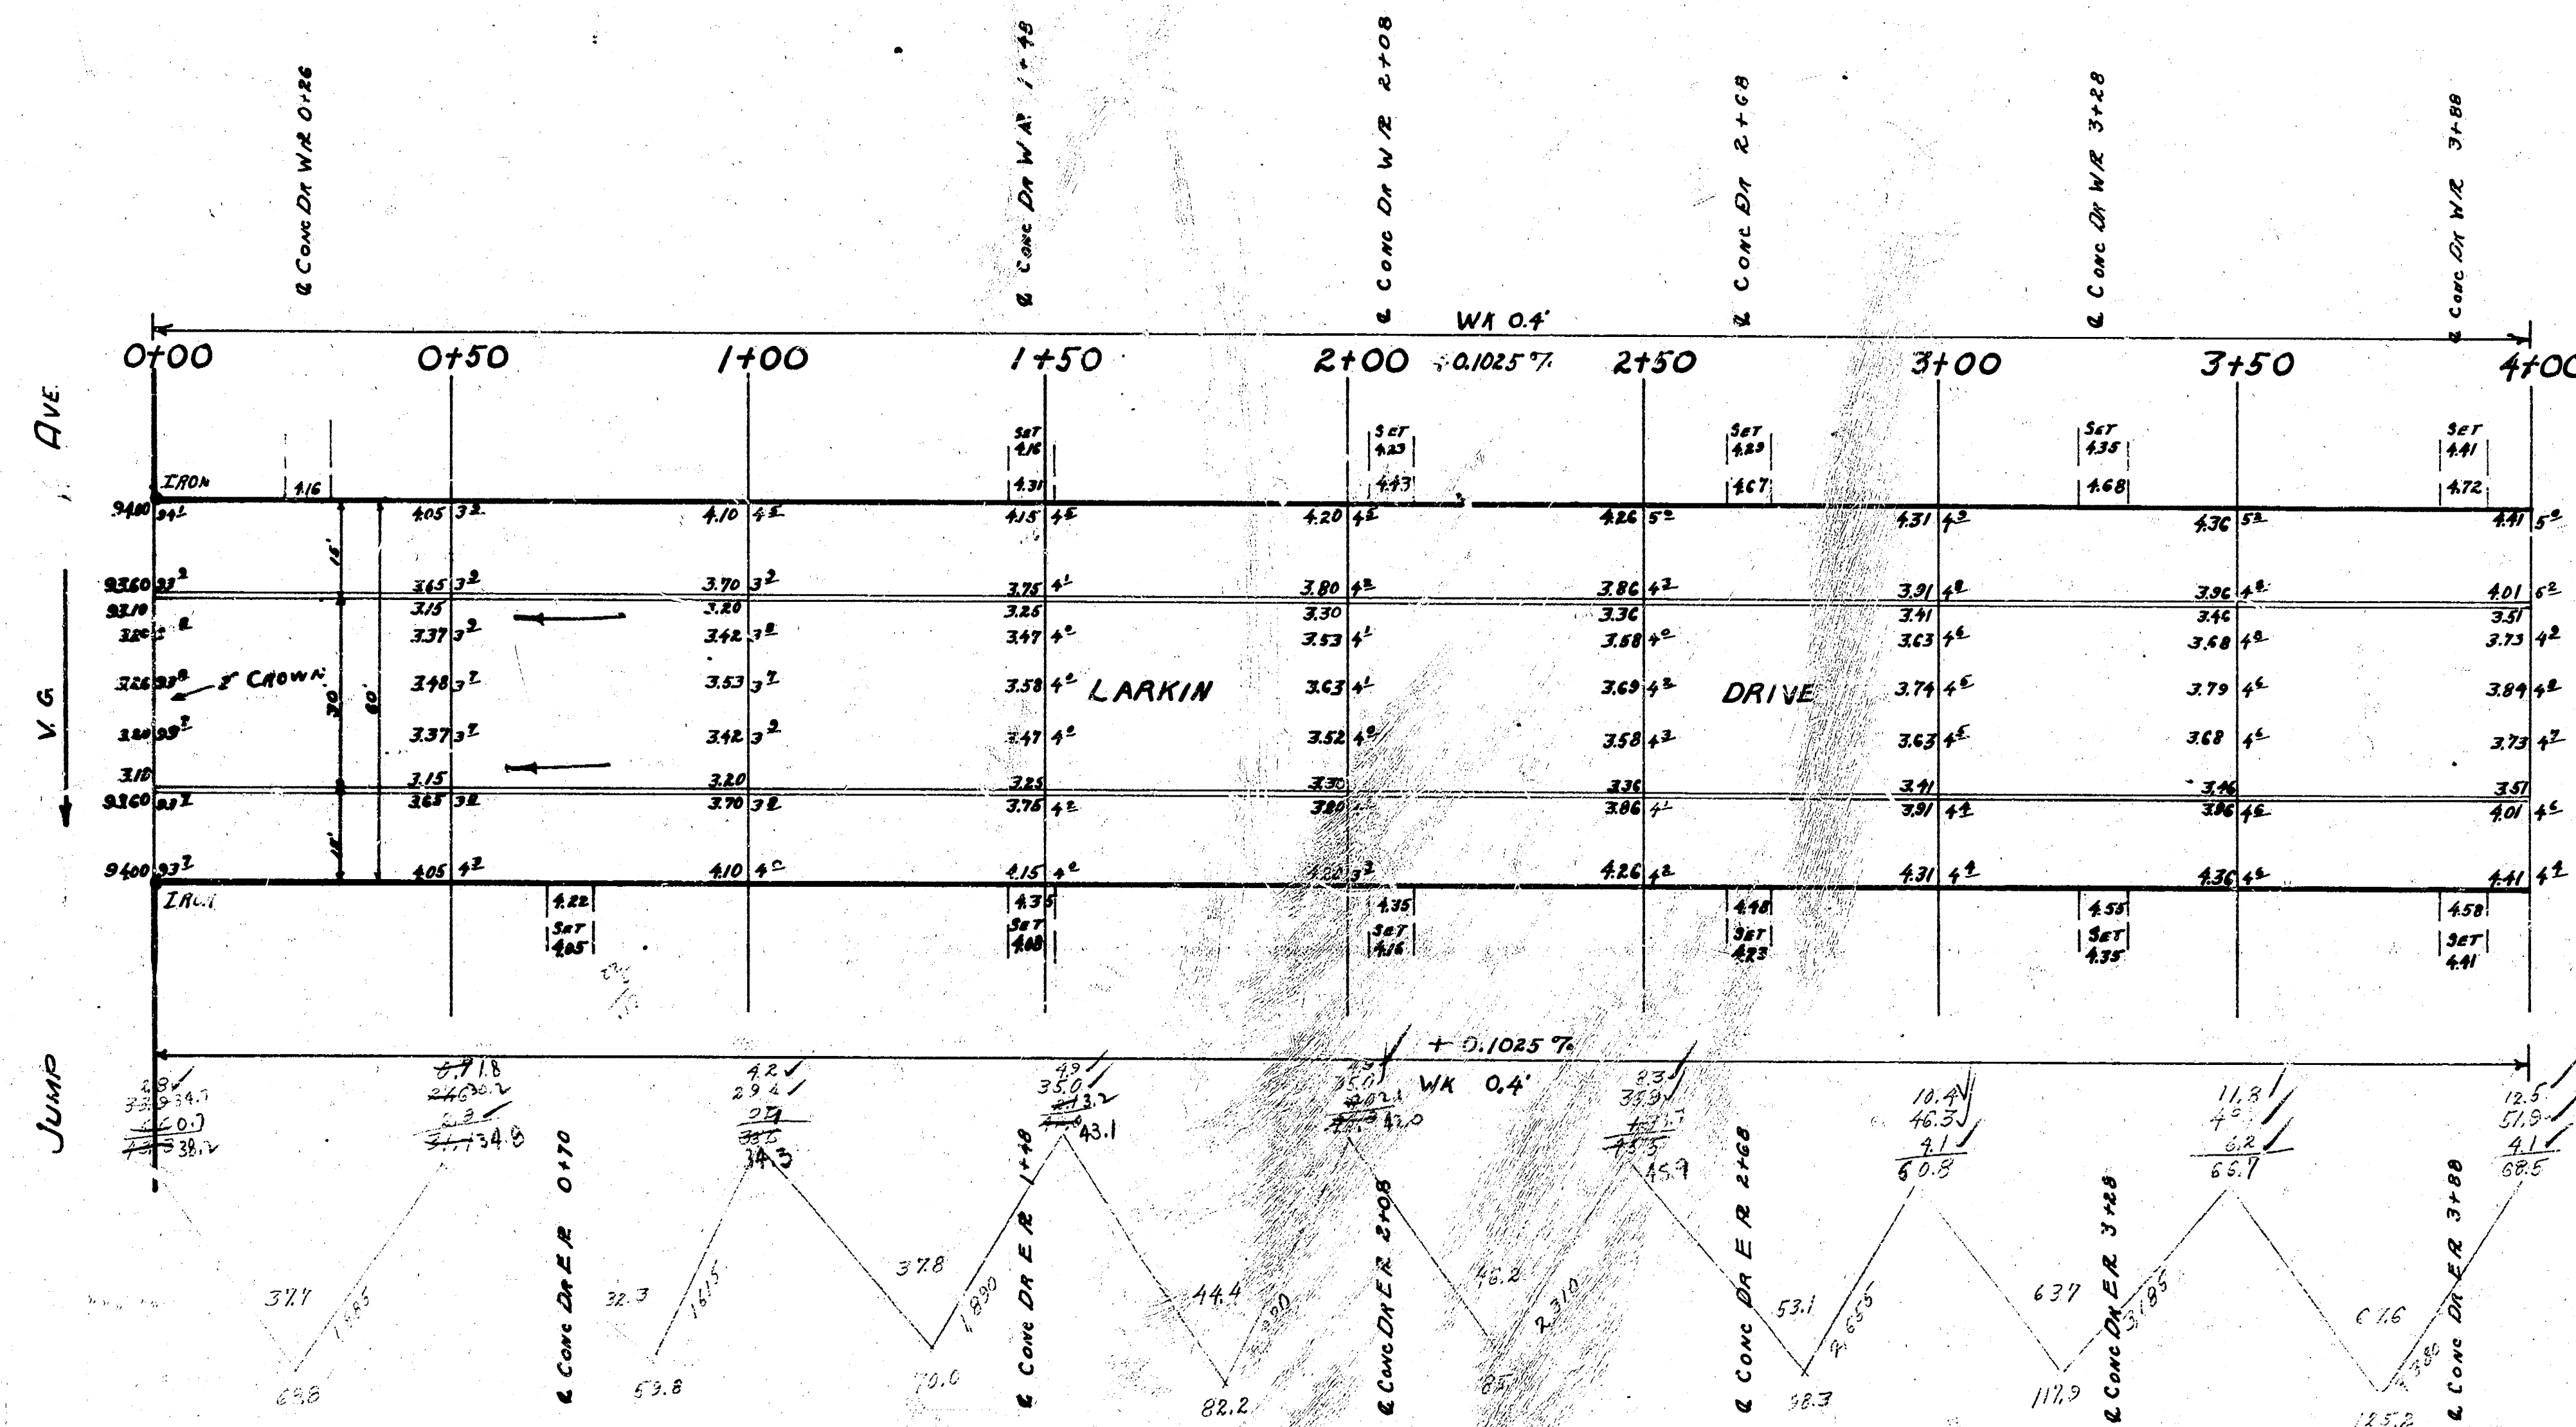




Survey Map
Plan
Checked
Bk 7

STA ON R

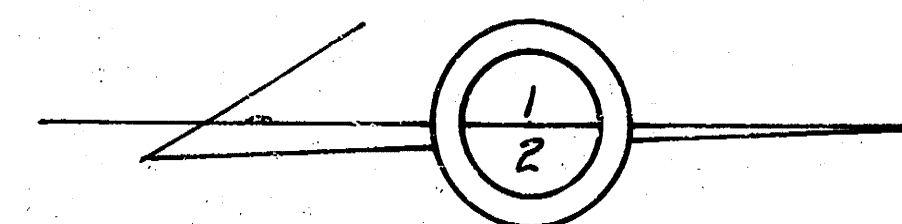

LARKIN DRIVE
NL. JUMP TO ST. WASSALL
30' CONCT CB.

CITY OF WICHITA, KANSAS
B.E. SMITH, CITY ENGINEER
JAN. 8, 1933, Proj. No. 112-129

