


B.M. 109.34 "M" IN MAIN C. NK S. - S.W. COR. LAURA + ZIMMERLEY
 B.M. 105.54 "R" IN KINSLER FRT. WK S. - S.W. COR. LAURA + BAYLEY

— X —

+0.242%

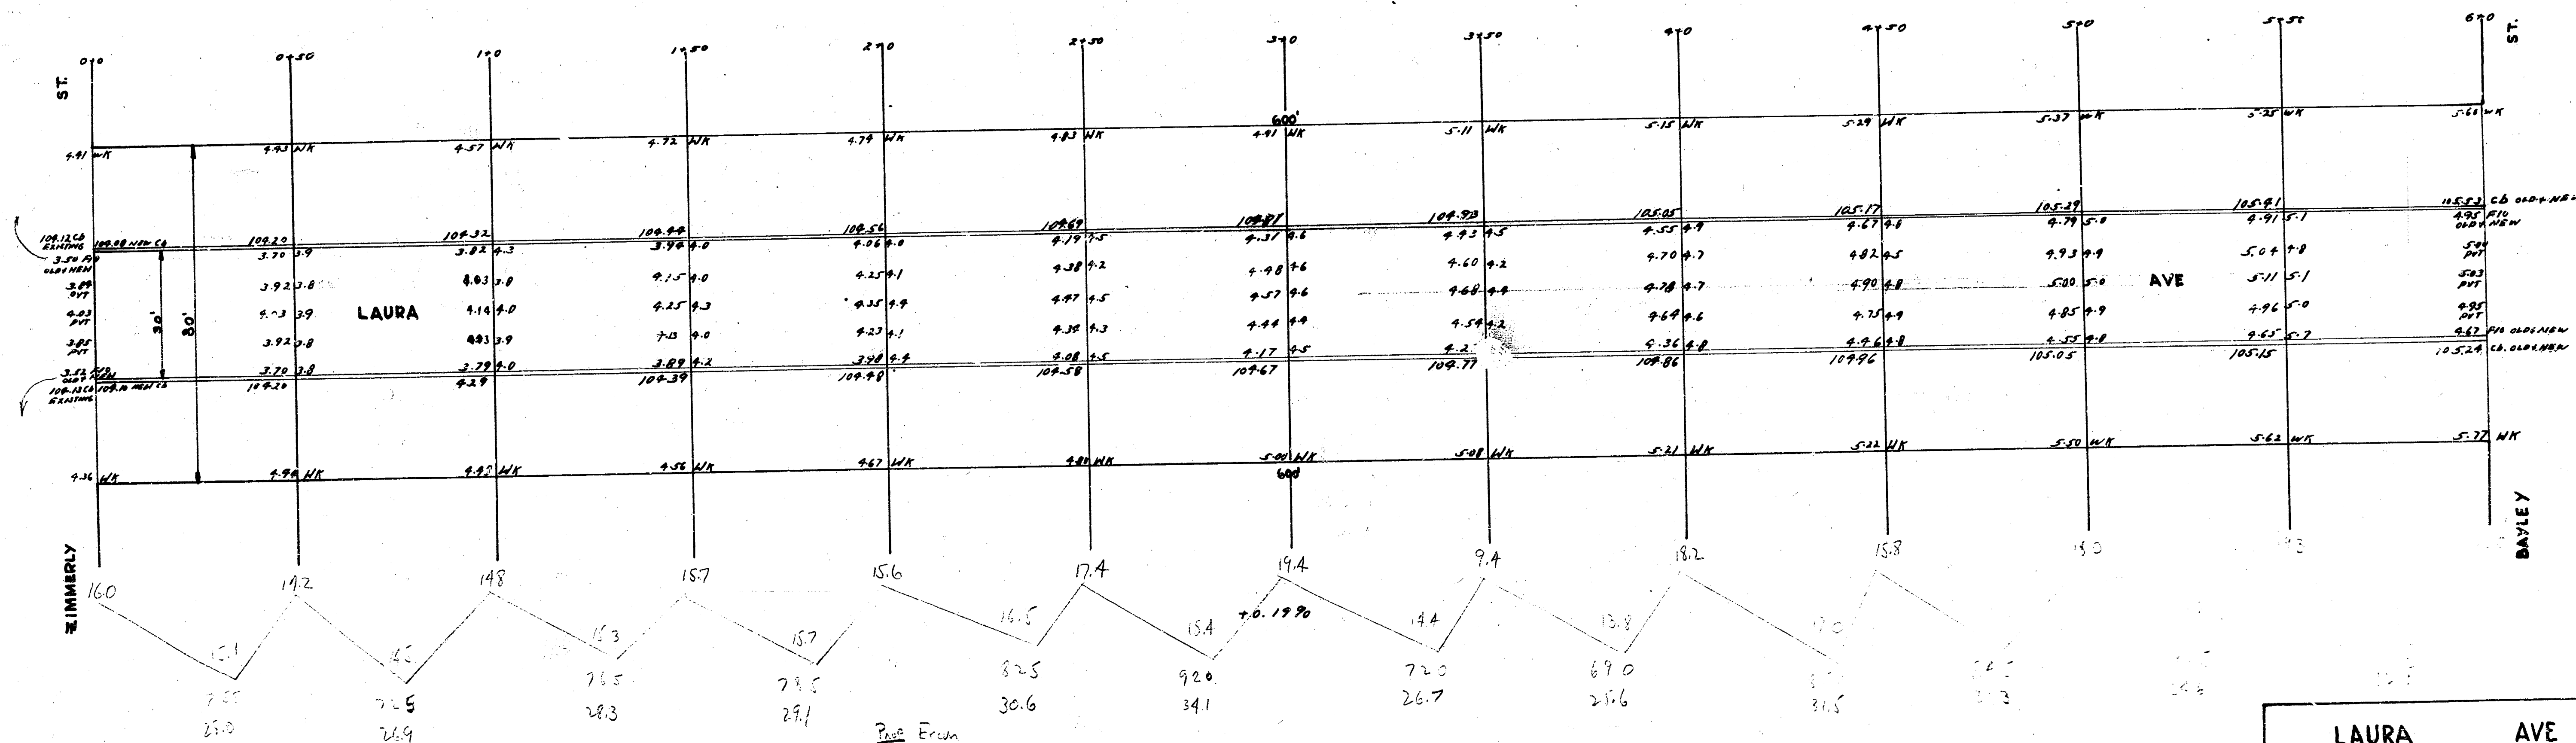

LAURA AVE
 30' CONCRETE & CB
 N.L. ZIMMERLY TO S.L. BAYLEY
 CITY OF WICHITA, KANSAS
 L.K. WHITE CITY ENGINEER
 MARCH 1947