
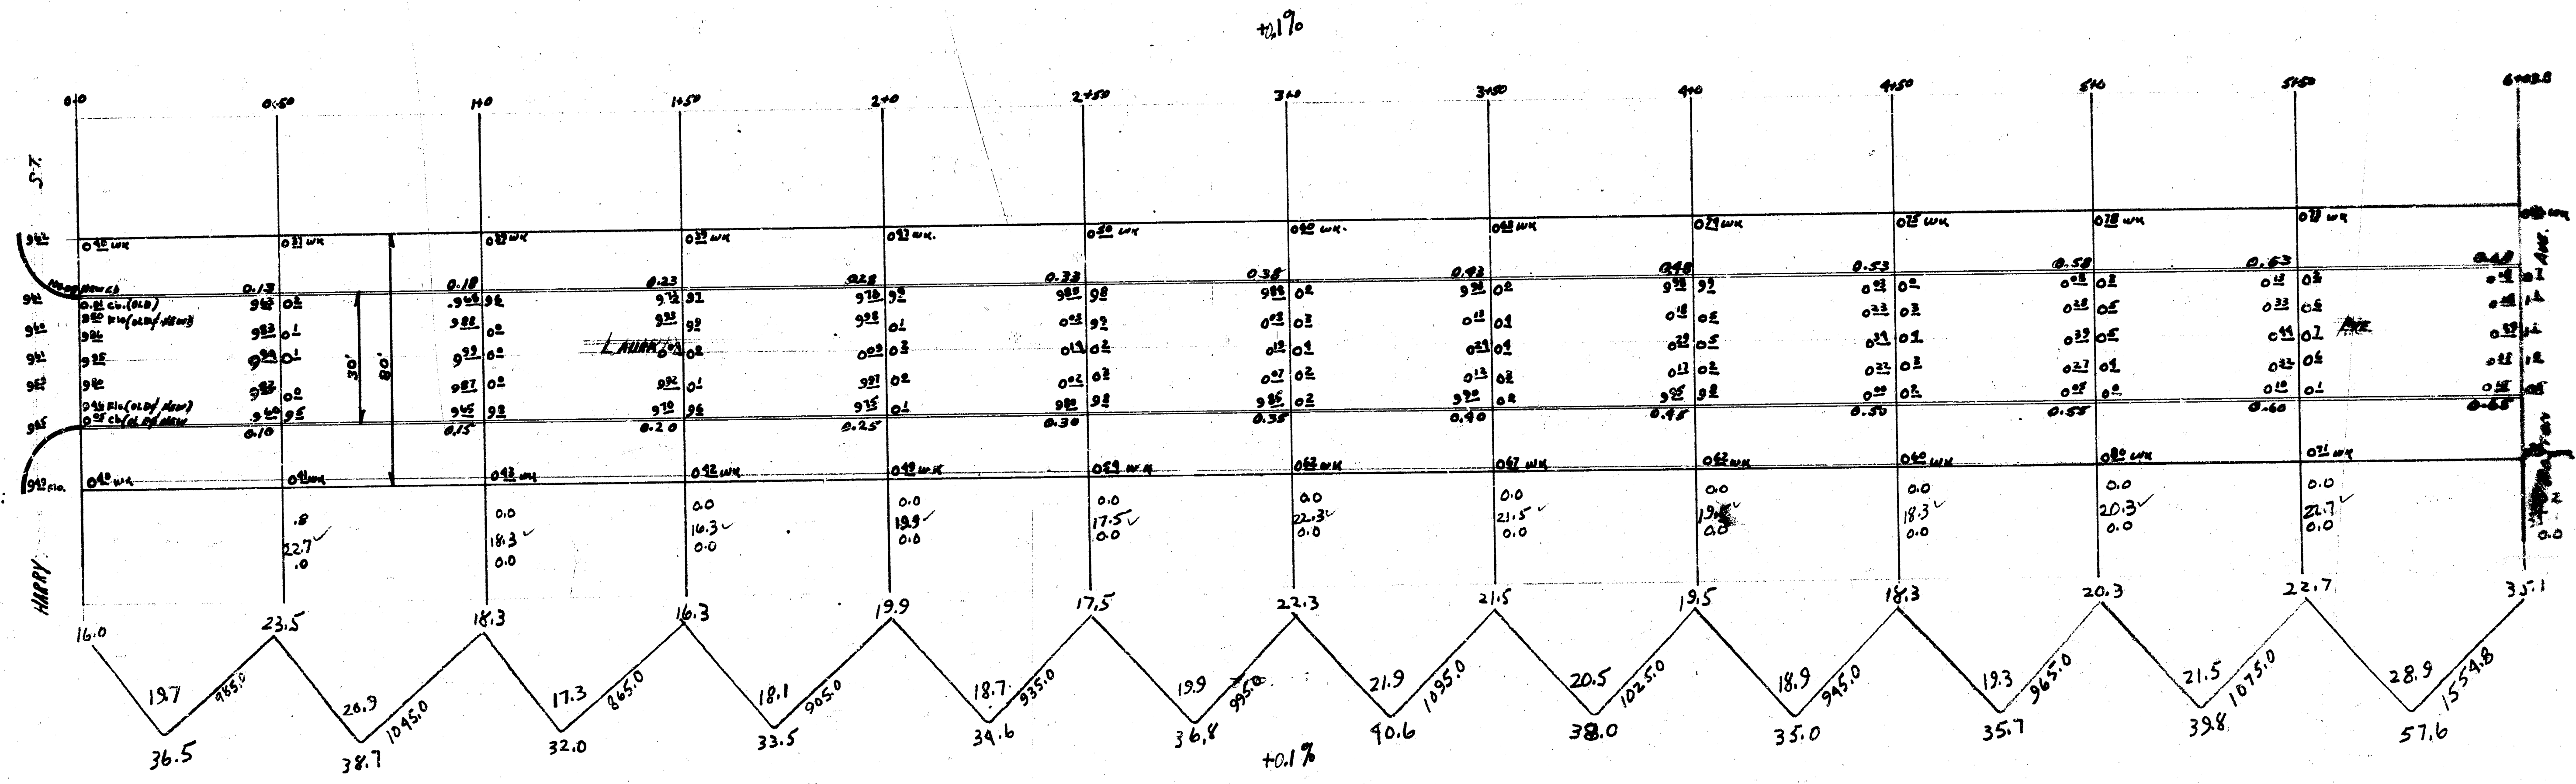


X Section
12000 ft

B.M. 99.21 - Iron in thin S.L. Harry & Laura

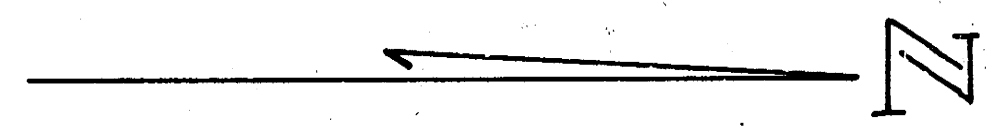

Proposed by
 36.5
 38.7
 32.0
 33.5
 34.6
 36.8
 40.6
 38.0
 35.0
 35.7
 39.8
 57.6
 45.2 + 10%
 594.7

LAURA AVE.
 ST. BOSTON TO NE. HARRY
 30' CONC. CURB
 CITY OF WICHITA, KAN.
 ENGINEERING DIV.
 L.H. WHITE CITY ENGINEER
 JULY 1947