


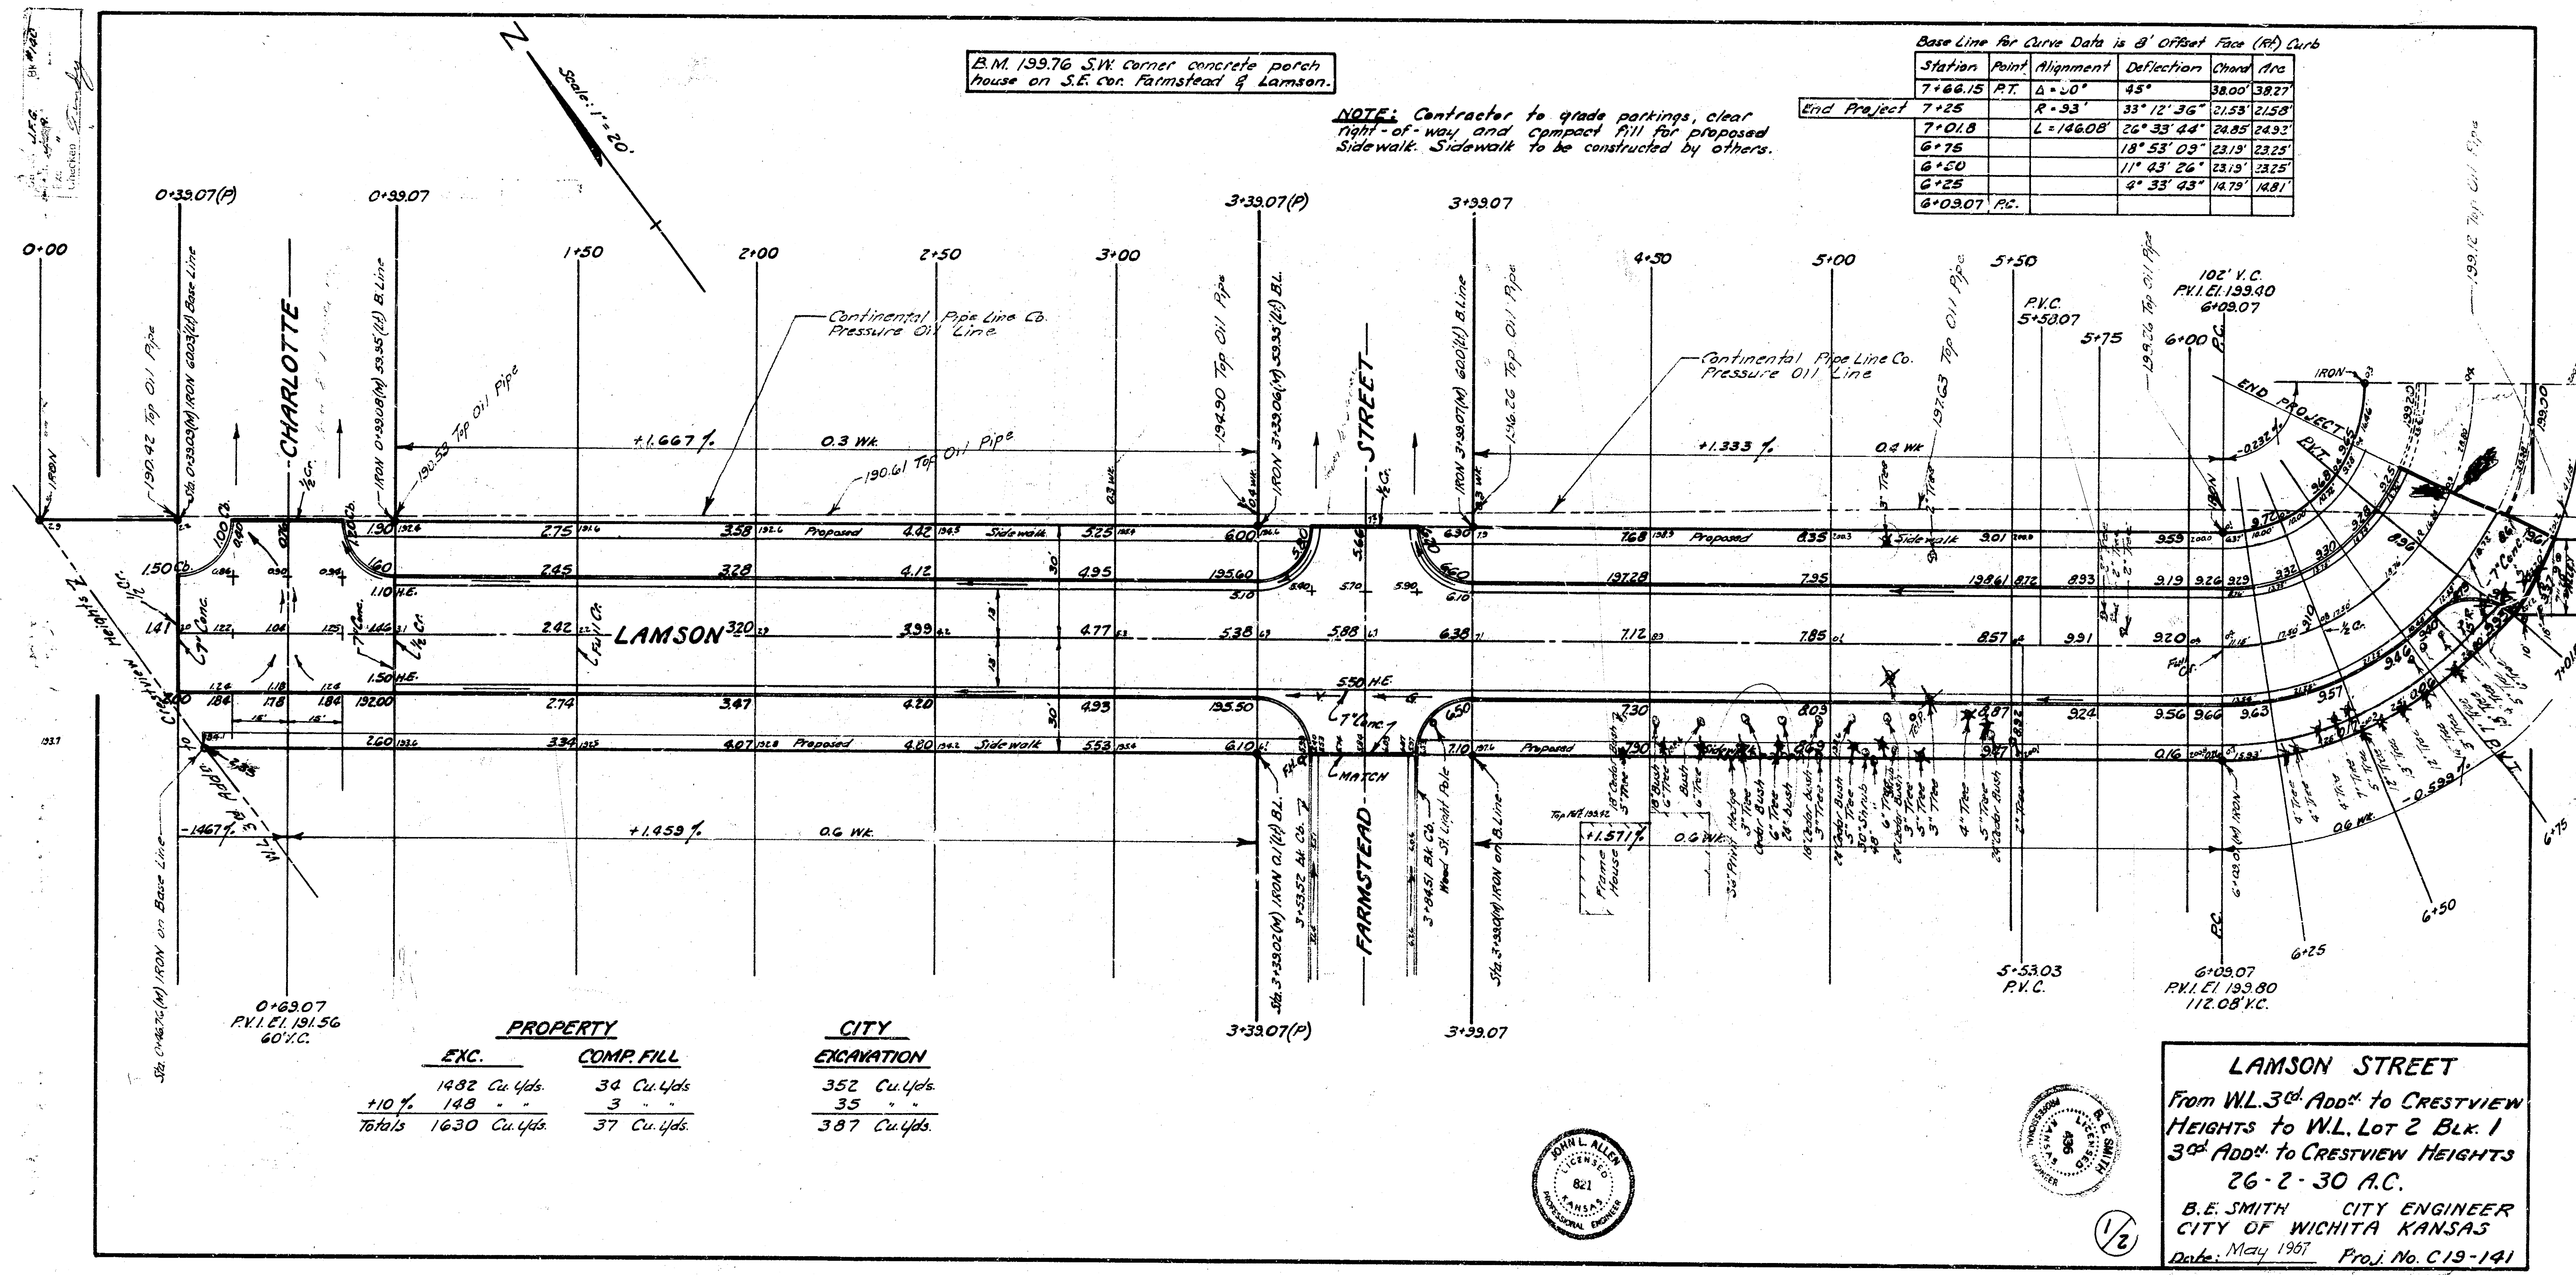

B.M. 199.76 S.W. Corner concrete porch house on S.E. cor. Farmstead & Lamson.



NOTE: Contractor to grade parkings, clear right-of-way and compact fill for proposed sidewalk. Sidewalk to be constructed by others.

Base Line for Curve Data is 8' Offset Face (Rt) Curb

Station	Point	Alignment	Deflection	Chord	Area
7+66.15	P.T.	$\Delta = 20^\circ$	45'	38.00'	38.27'
7+25		$R = 93'$	$33^\circ 12' 36''$	21.53'	21.58'
7+01.8		$L = 146.08'$	$26^\circ 33' 44''$	24.85'	24.92'
6+75			$18^\circ 53' 09''$	23.19'	23.25'
6+50			$11^\circ 43' 26''$	23.19'	23.25'
6+25			$4^\circ 33' 43''$	14.79'	14.81'
6+03.07	P.C.				

PROPERTY		CITY	
EXC.	COMP. FILL	EXCAVATION	
1482 Cu. Yds.	34 Cu. Yds.	352 Cu. Yds.	
+10 %	148	35	
Totals	1630 Cu. Yds.	387 Cu. Yds.	

LAMSON STREET
From WL. 3rd Addⁿ to CRESTVIEW HEIGHTS to WL. Lot 2 BLK. 1
3rd Addⁿ to CRESTVIEW HEIGHTS
26-2-30 A.C.
B.E. SMITH CITY ENGINEER
CITY OF WICHITA KANSAS
Date: May 1907 Proj. No. C.19-141

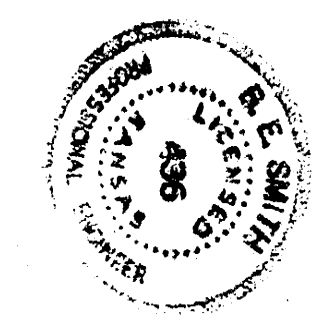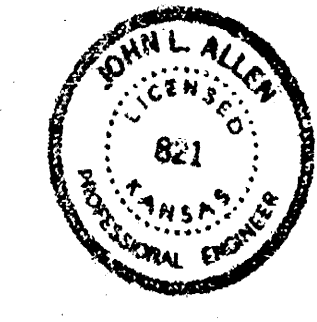

1/2