


Survey *Gertrude* BH 6-9
Plan *Wellies*
Exc *Wellies*
Checked *F.*

4+00
P I
EL 211.40
200' V.C.

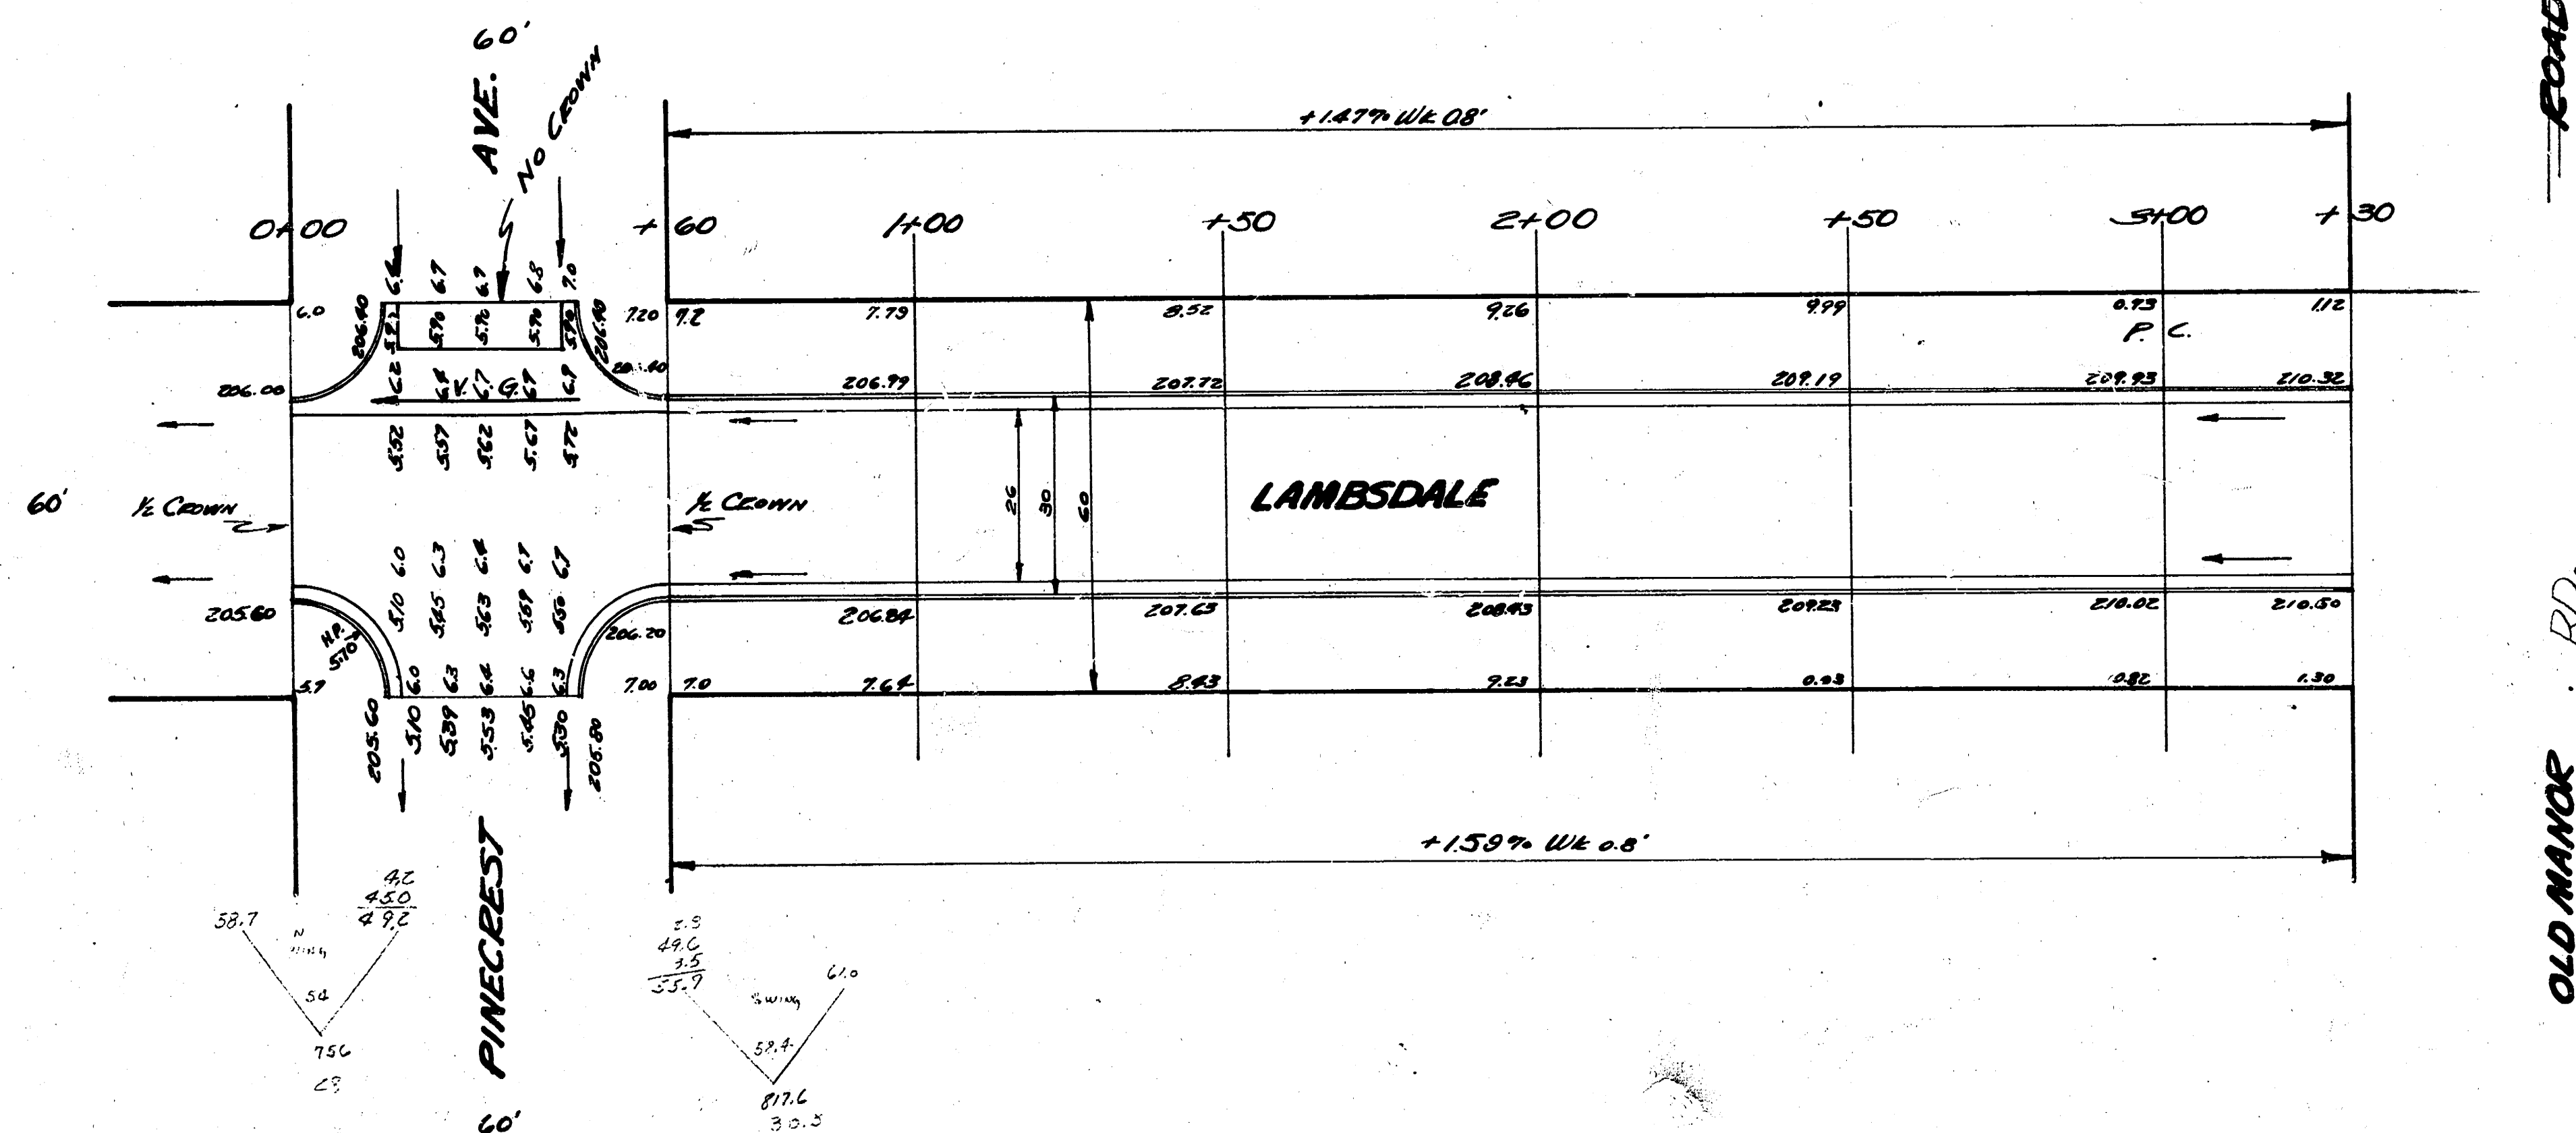

ROAD

OLD MANOR . . . RD.

W.L. OLD MANOR TO W.L. PINECREST

26-2-30 A.C.

CITY OF WICHITA
B.E. SMITH CITY ENGINEER

JUNE 1953 PROV. C13-53

