


PAVING PLAN 1945.			
LEWIS STREET	E.L.	IDA AVE.	
	W.L.	LAURA AVE.	
COMB.	CURB &	GUTTER	& EXCV.

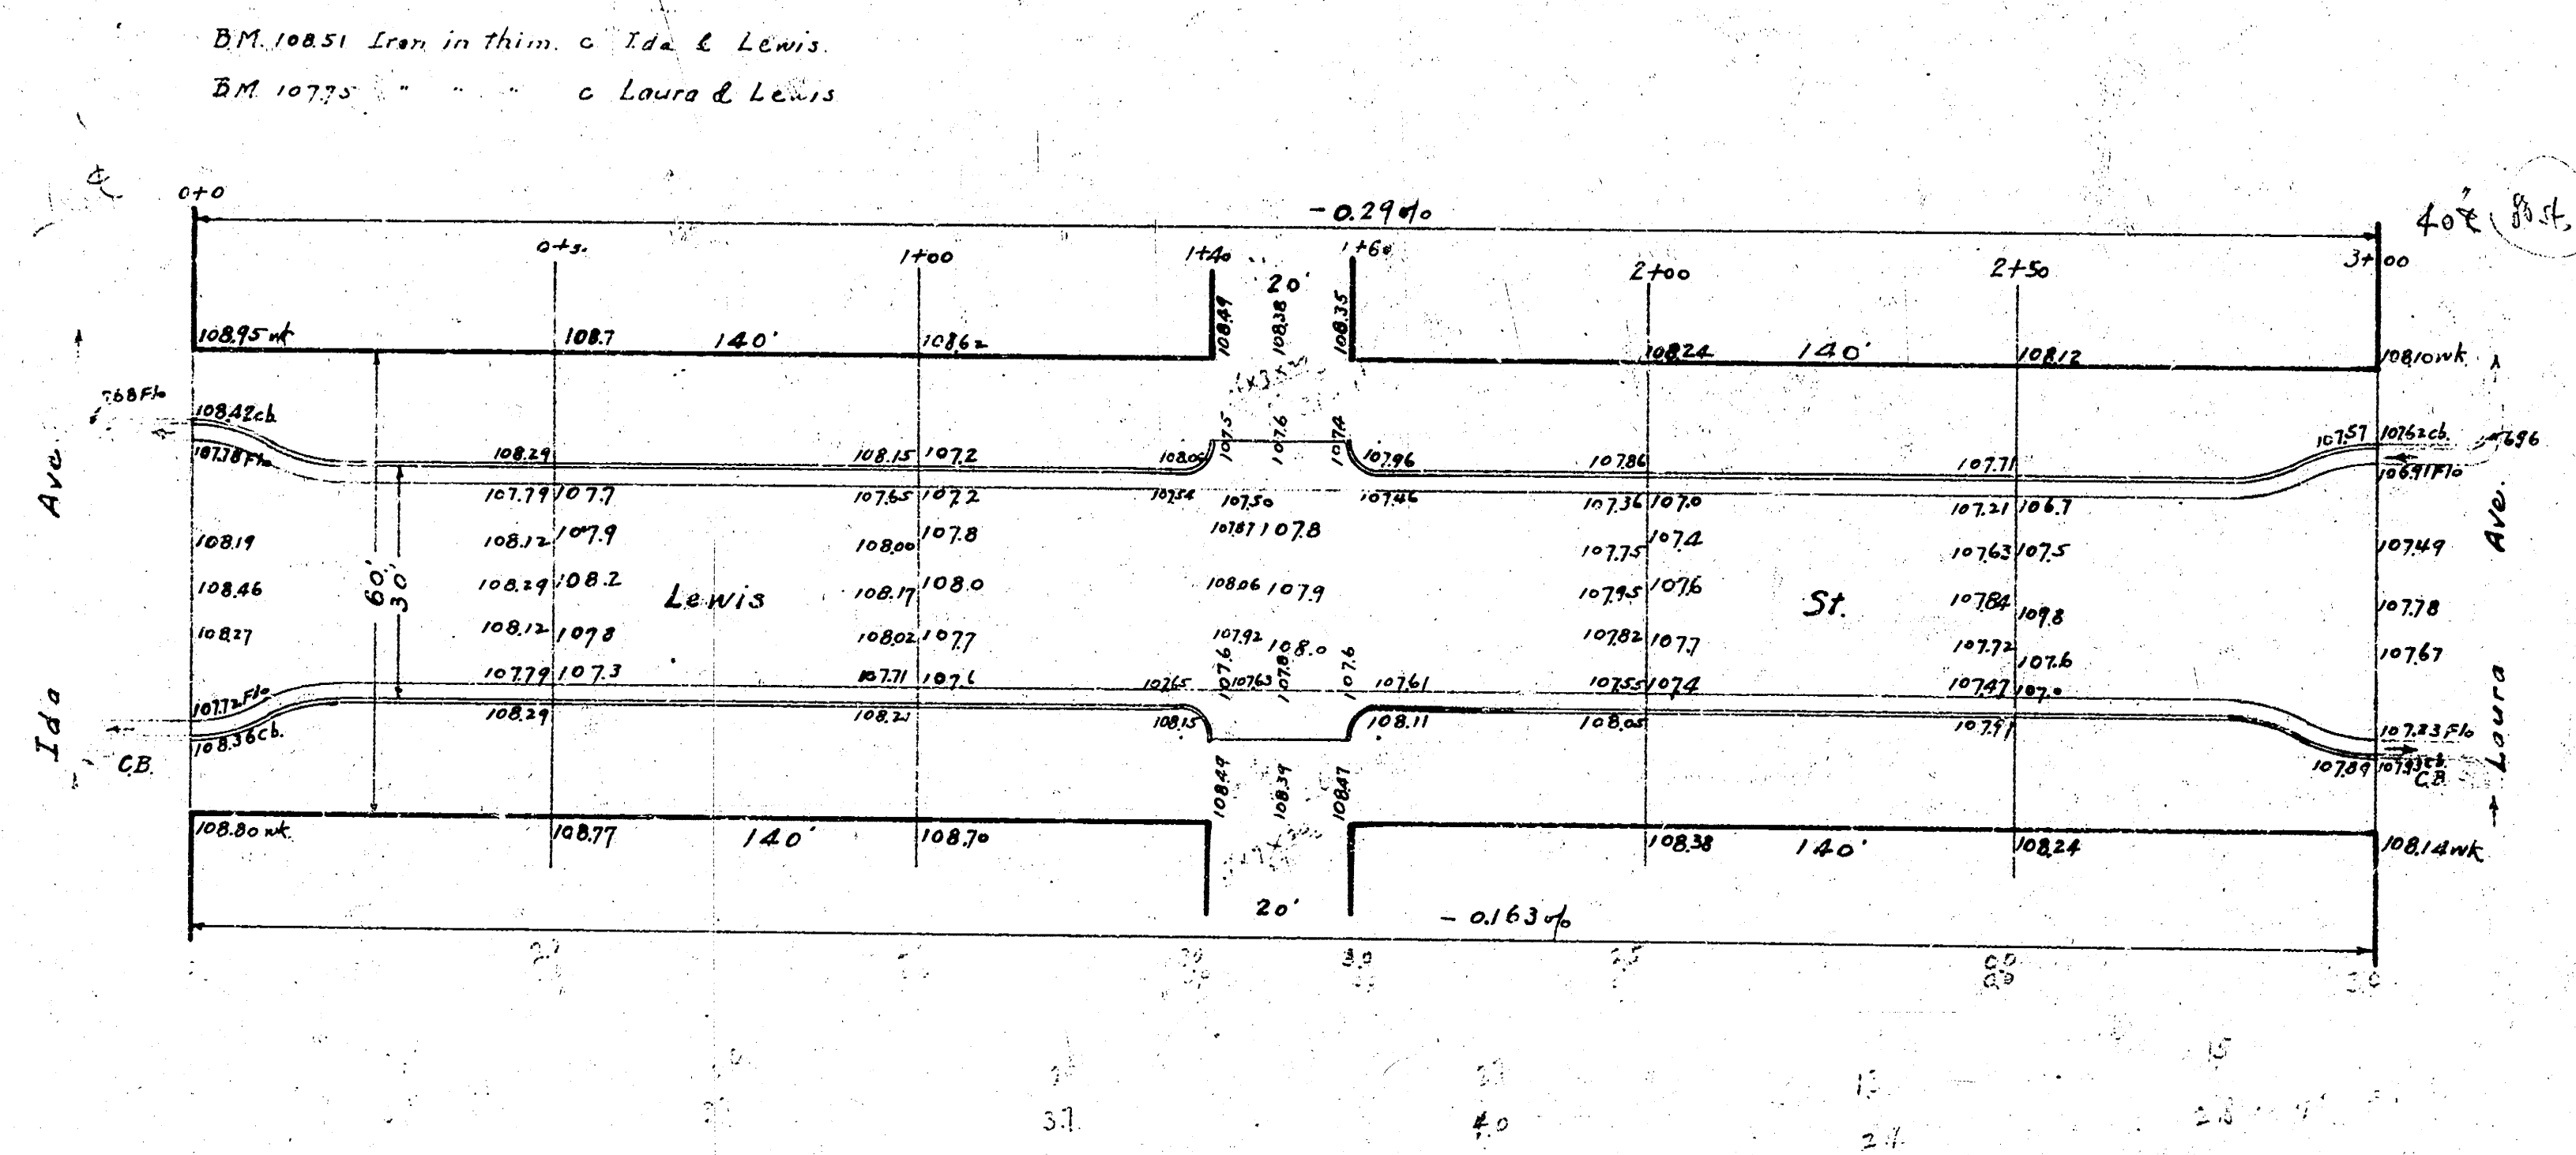


NOTE:
No Excavation
Grading only.

2.5
 2.4
 4.0
 5.1
 3.7
 5.5
 22.1
 + 1.0
 23.1
 24.3



A
N

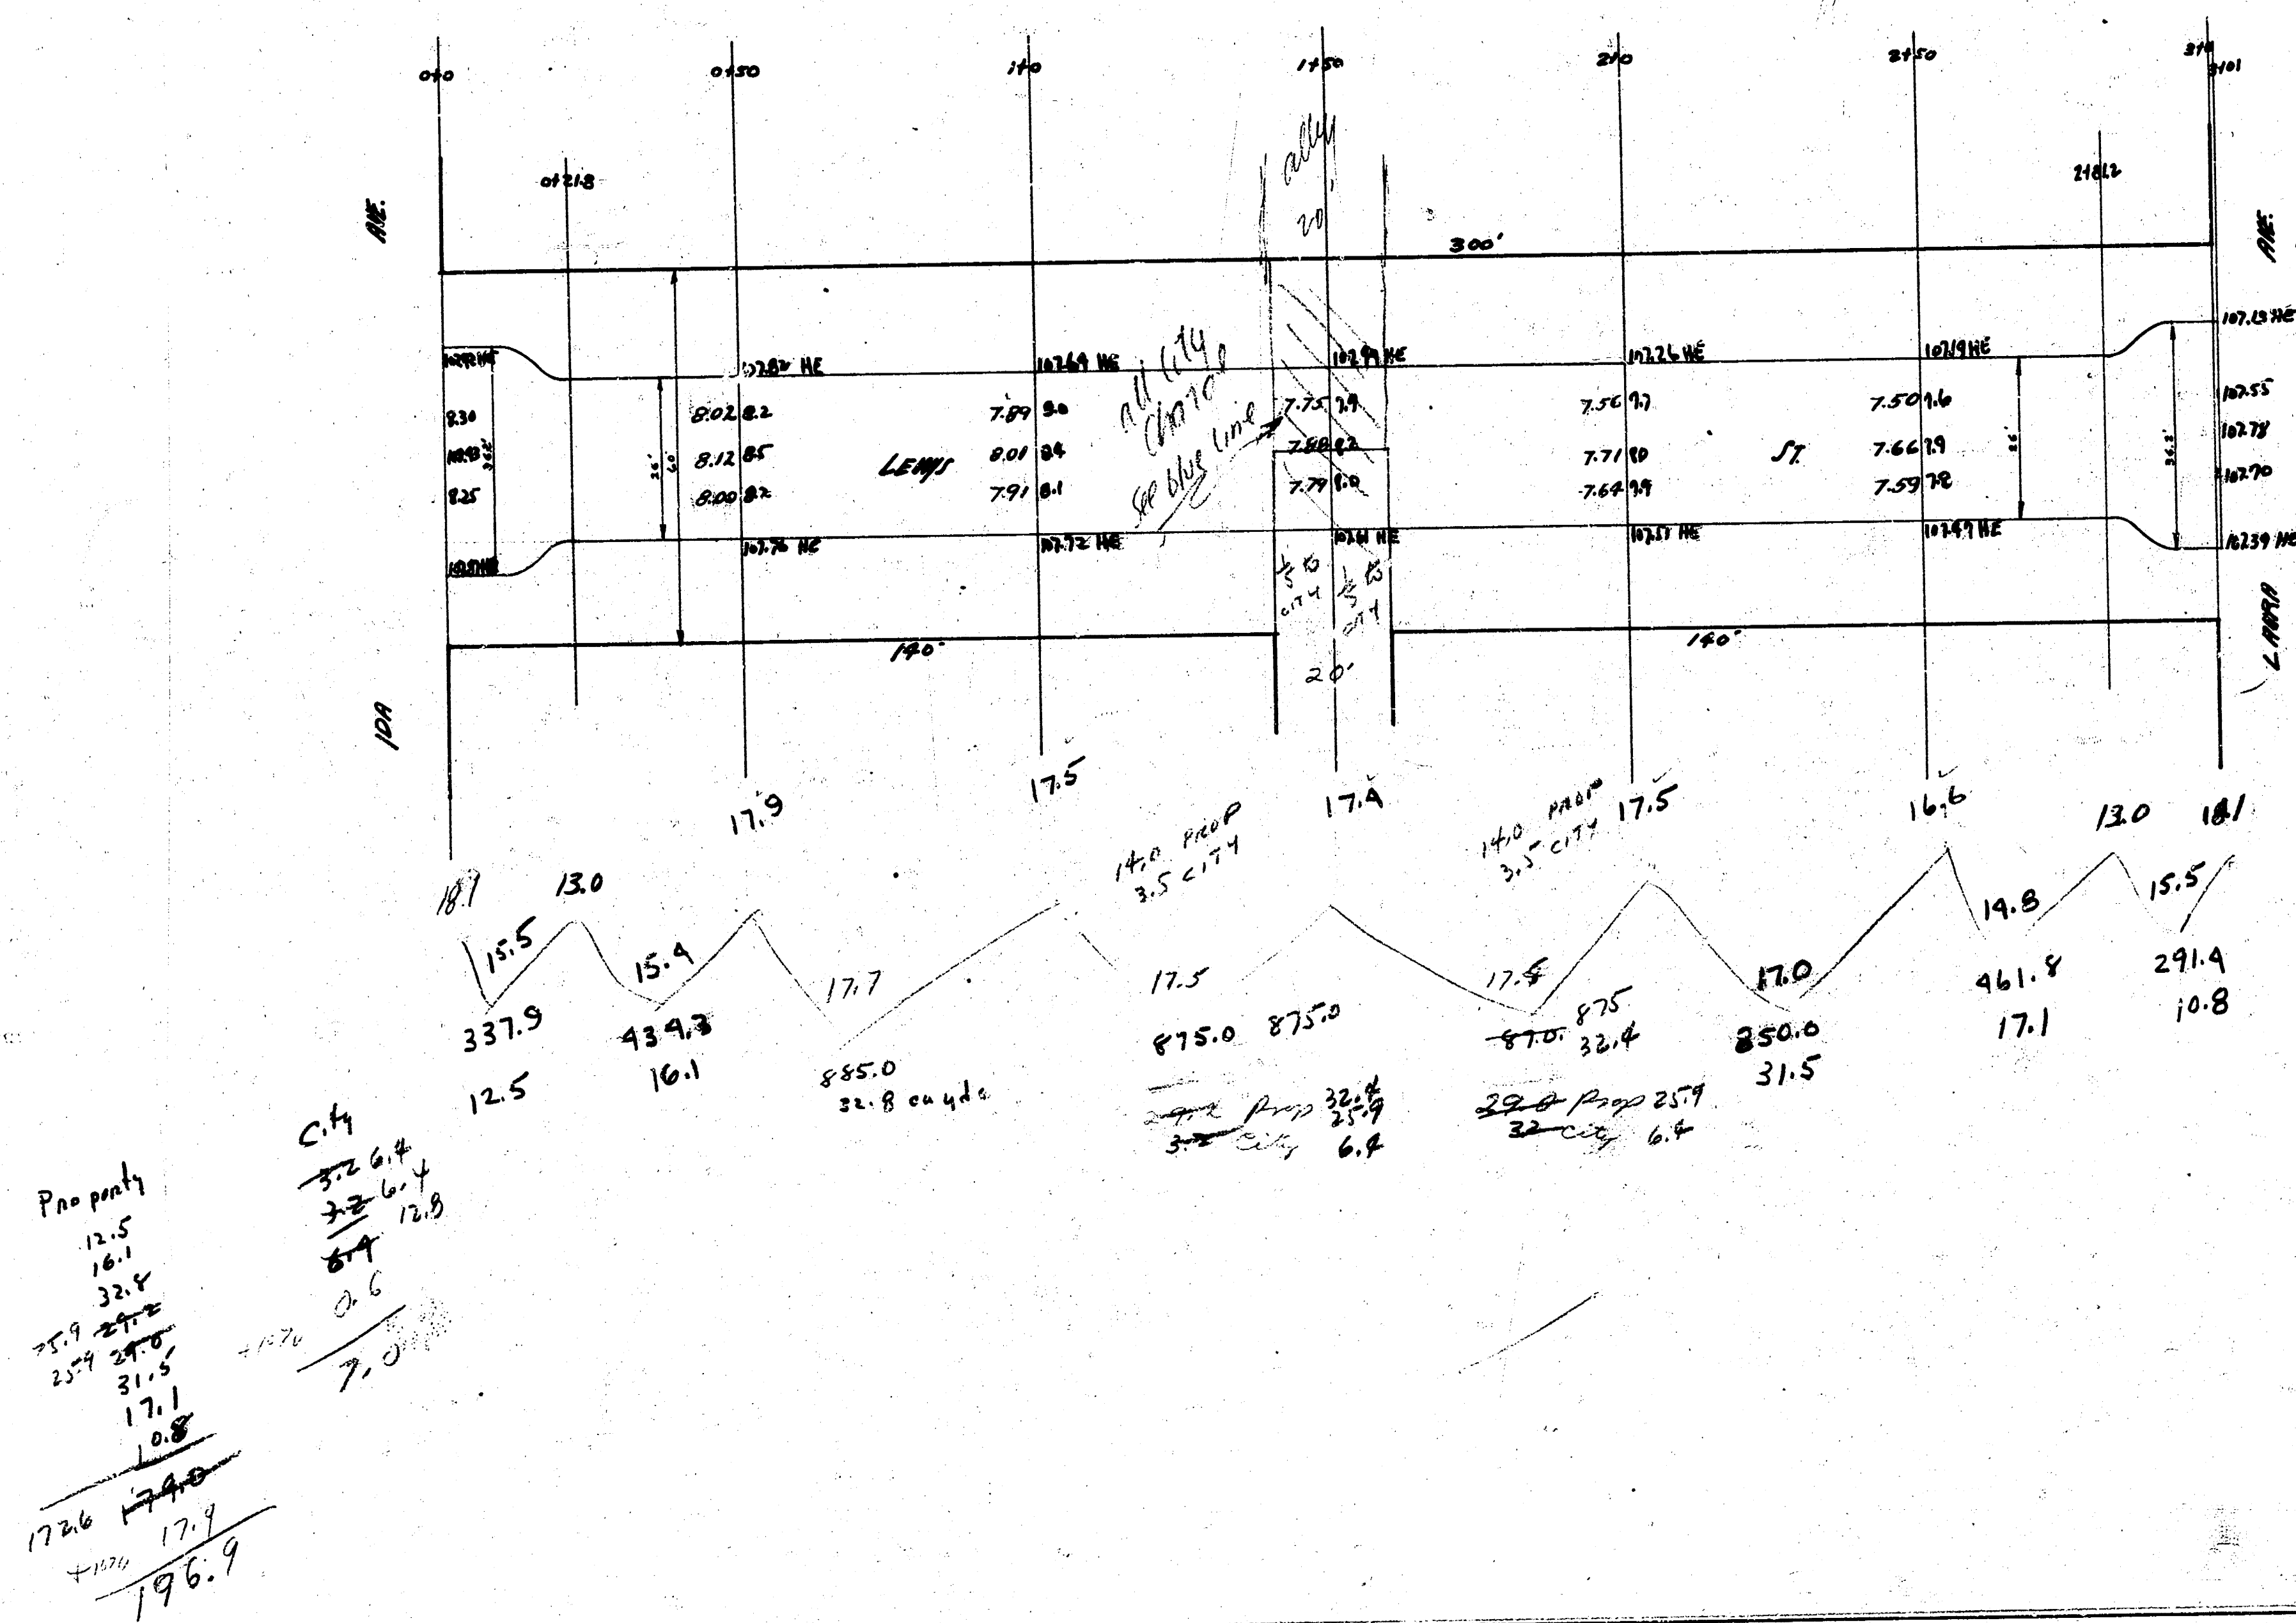

LEWIS ST
EX. 100 10 W. L. LAMM
26' CONCRETE
CITY OF WICHITA, KANSAS
L.K. WHITE CITY ENGINEER
JUNE 1947

421.13