
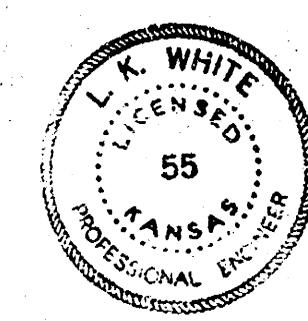
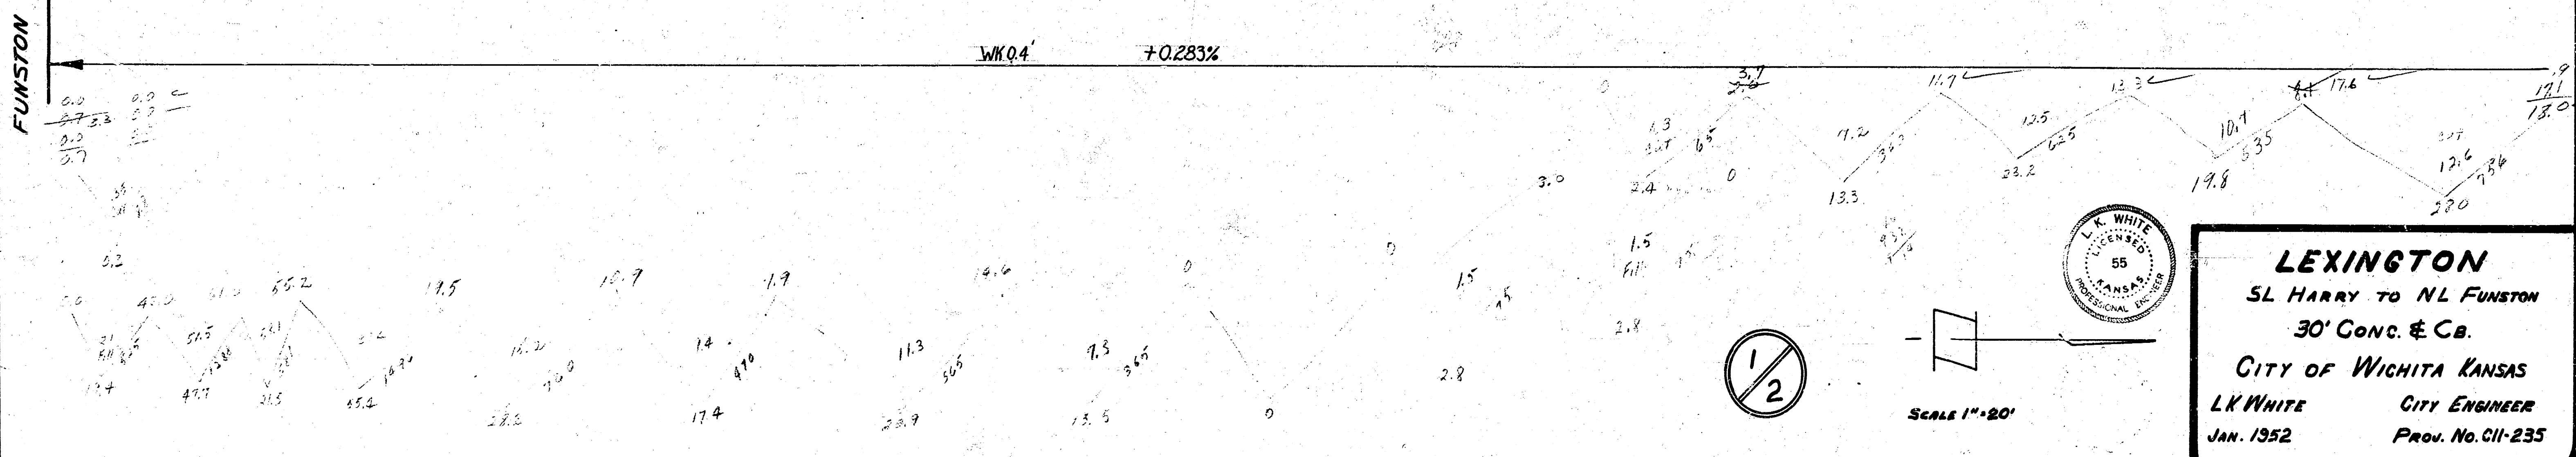


BM 133.92 EXTREME SW COR HUBGUARD TRIPLE RCBC  
300' E OF DROLLINGER ON HARRY

Prop 2125.3  
CUT  
F.H. 229.6

City 62.6

City  
32.9  
4.6  
19.7

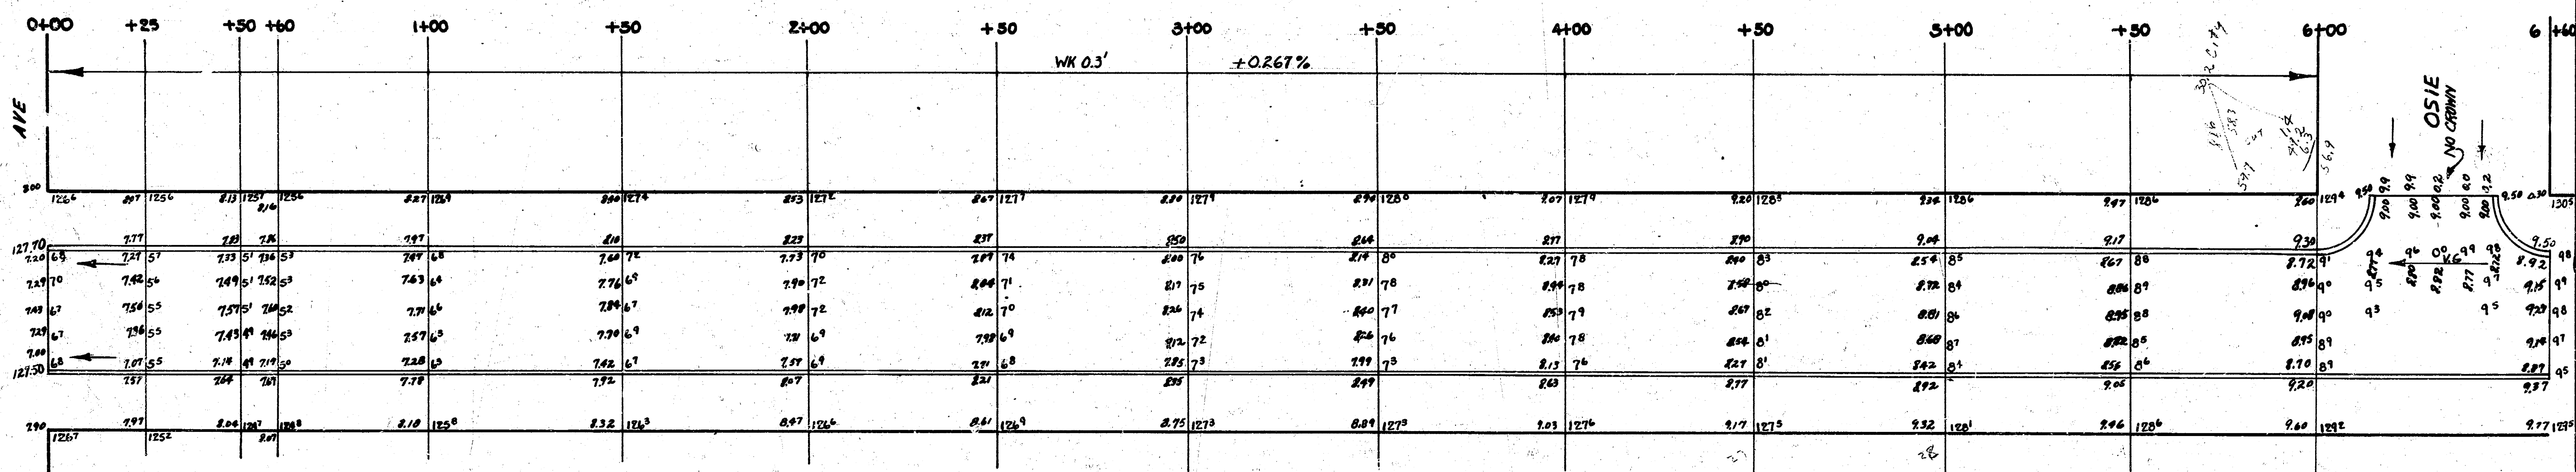

**LEXINGTON**  
SL HARRY TO NL FUNSTON  
30' CONC. & CB.  
CITY OF WICHITA KANSAS  
L.K. WHITE CITY ENGINEER  
JAN. 1952 Prov. No. C11-235



SCALE 1"=80'

