

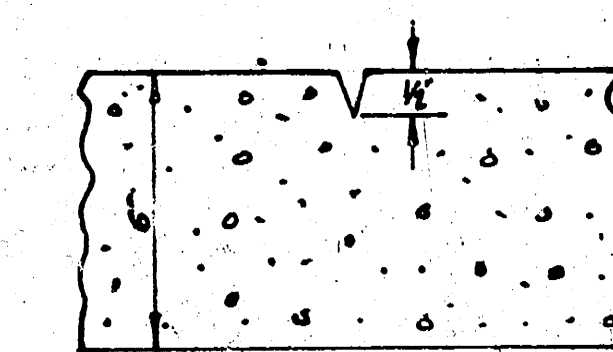
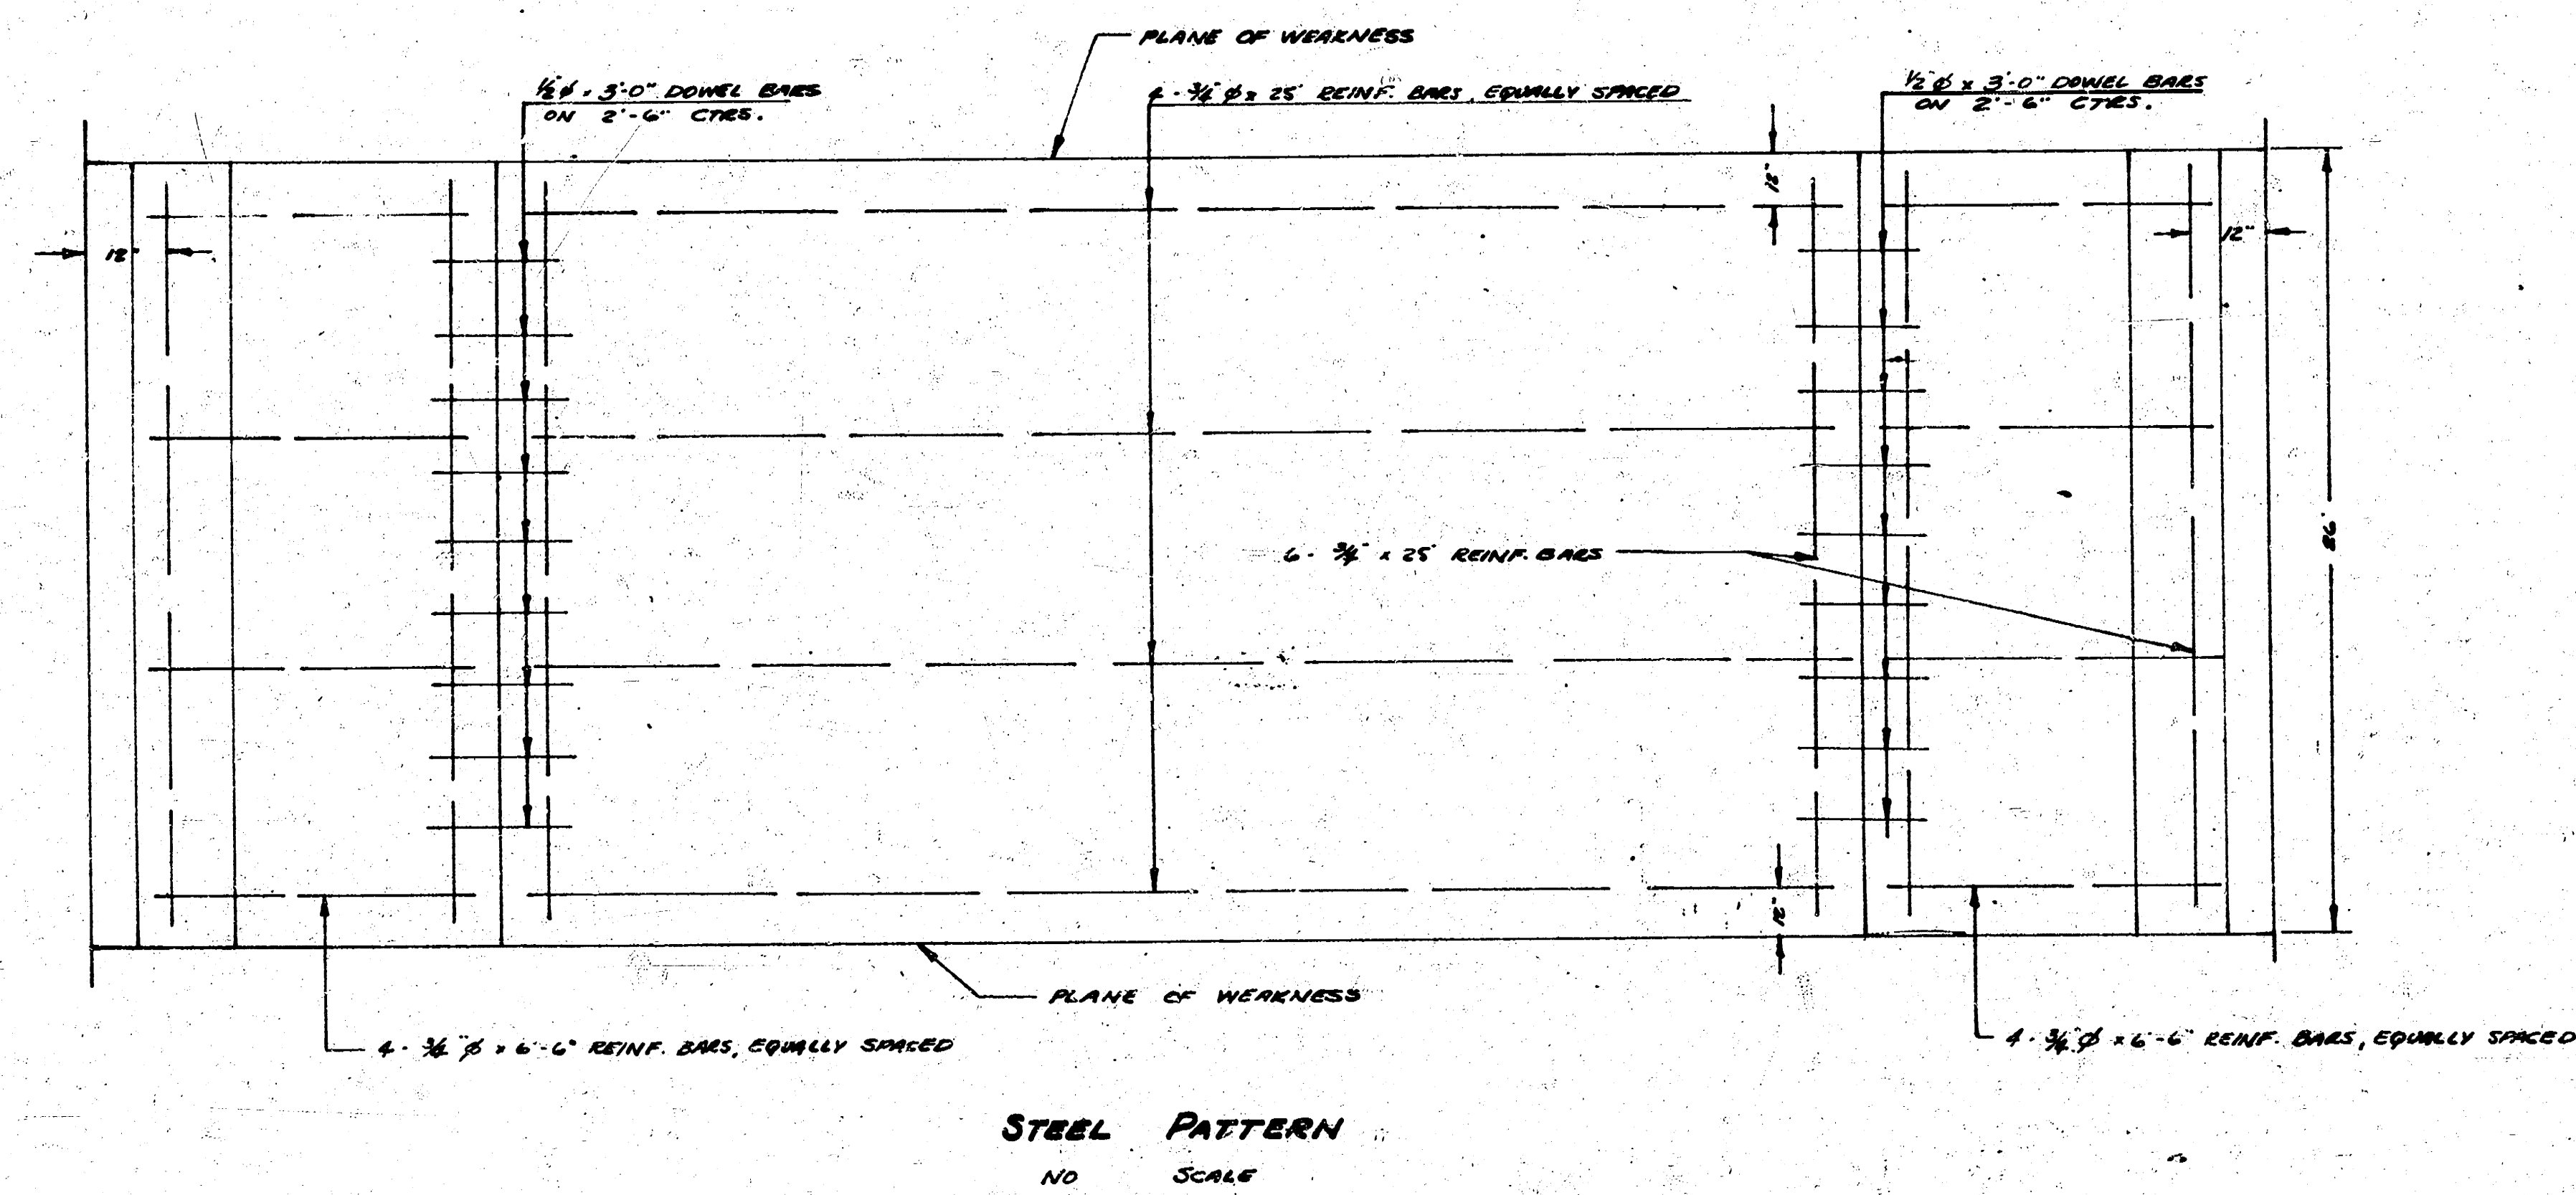


LINCOLN STREET
E.L. LOT 2, BLK. 3 TO E.L. WAVERLY
PURCELL'S 5TH

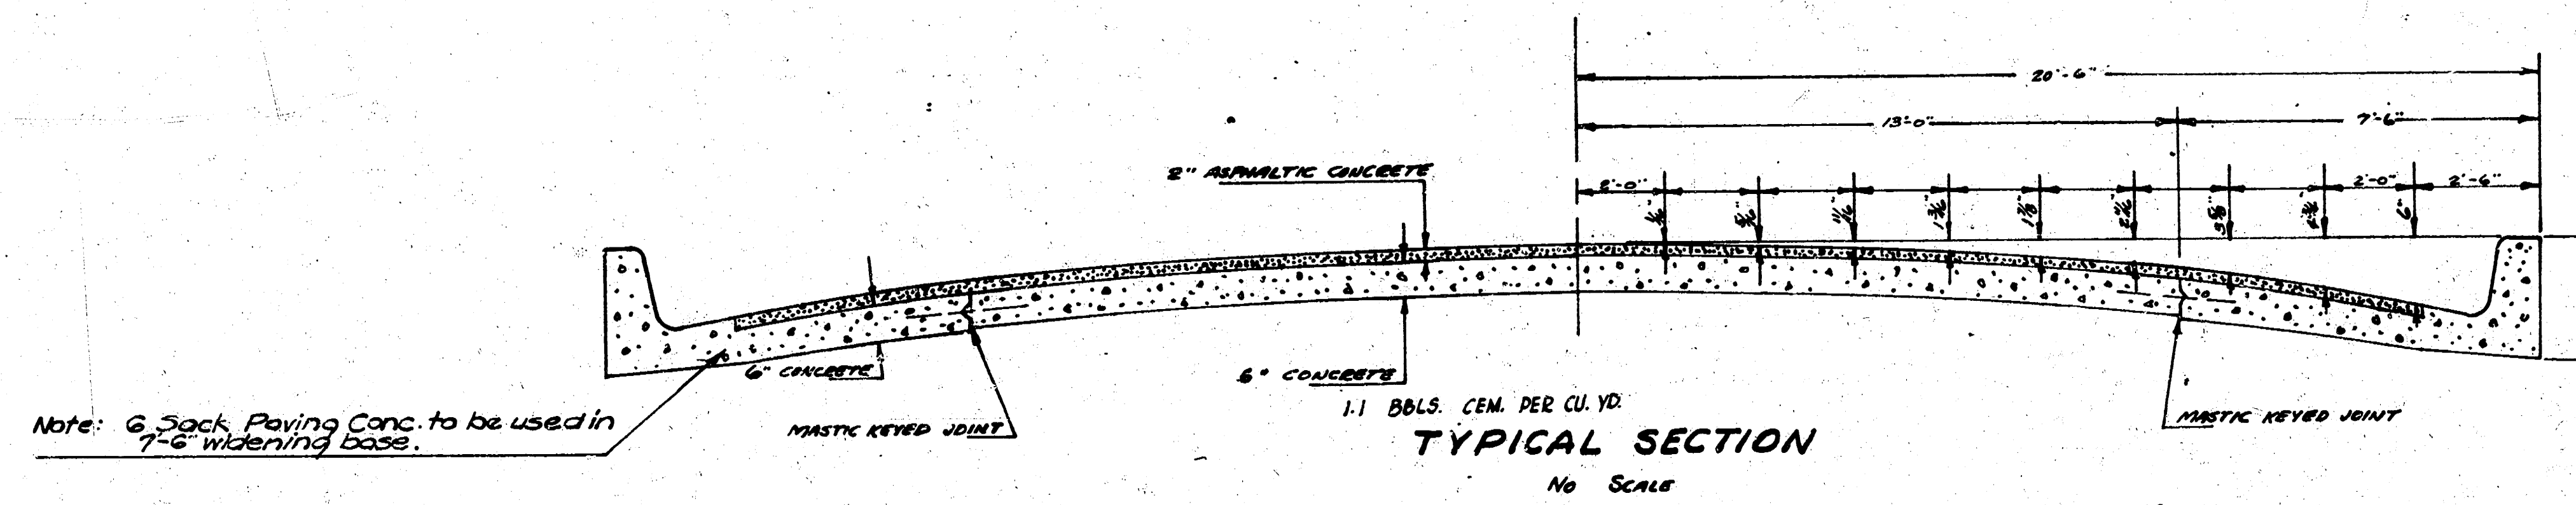


DETAIL - PLANE OF WEAKNESS
PLANE OF WEAKNESS TO BE CUT WITH
DOWEL BARS, DEGREE TO DEPTH AS
SHOWN IN A STRAIGHT LINE FROM
CURB TO CURB, 26" CTR. TO CTR.

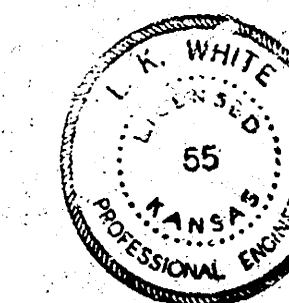


M=67

B.M. 153.887M in Muller Hyd. s.w. cor. Lincoln & Waverly

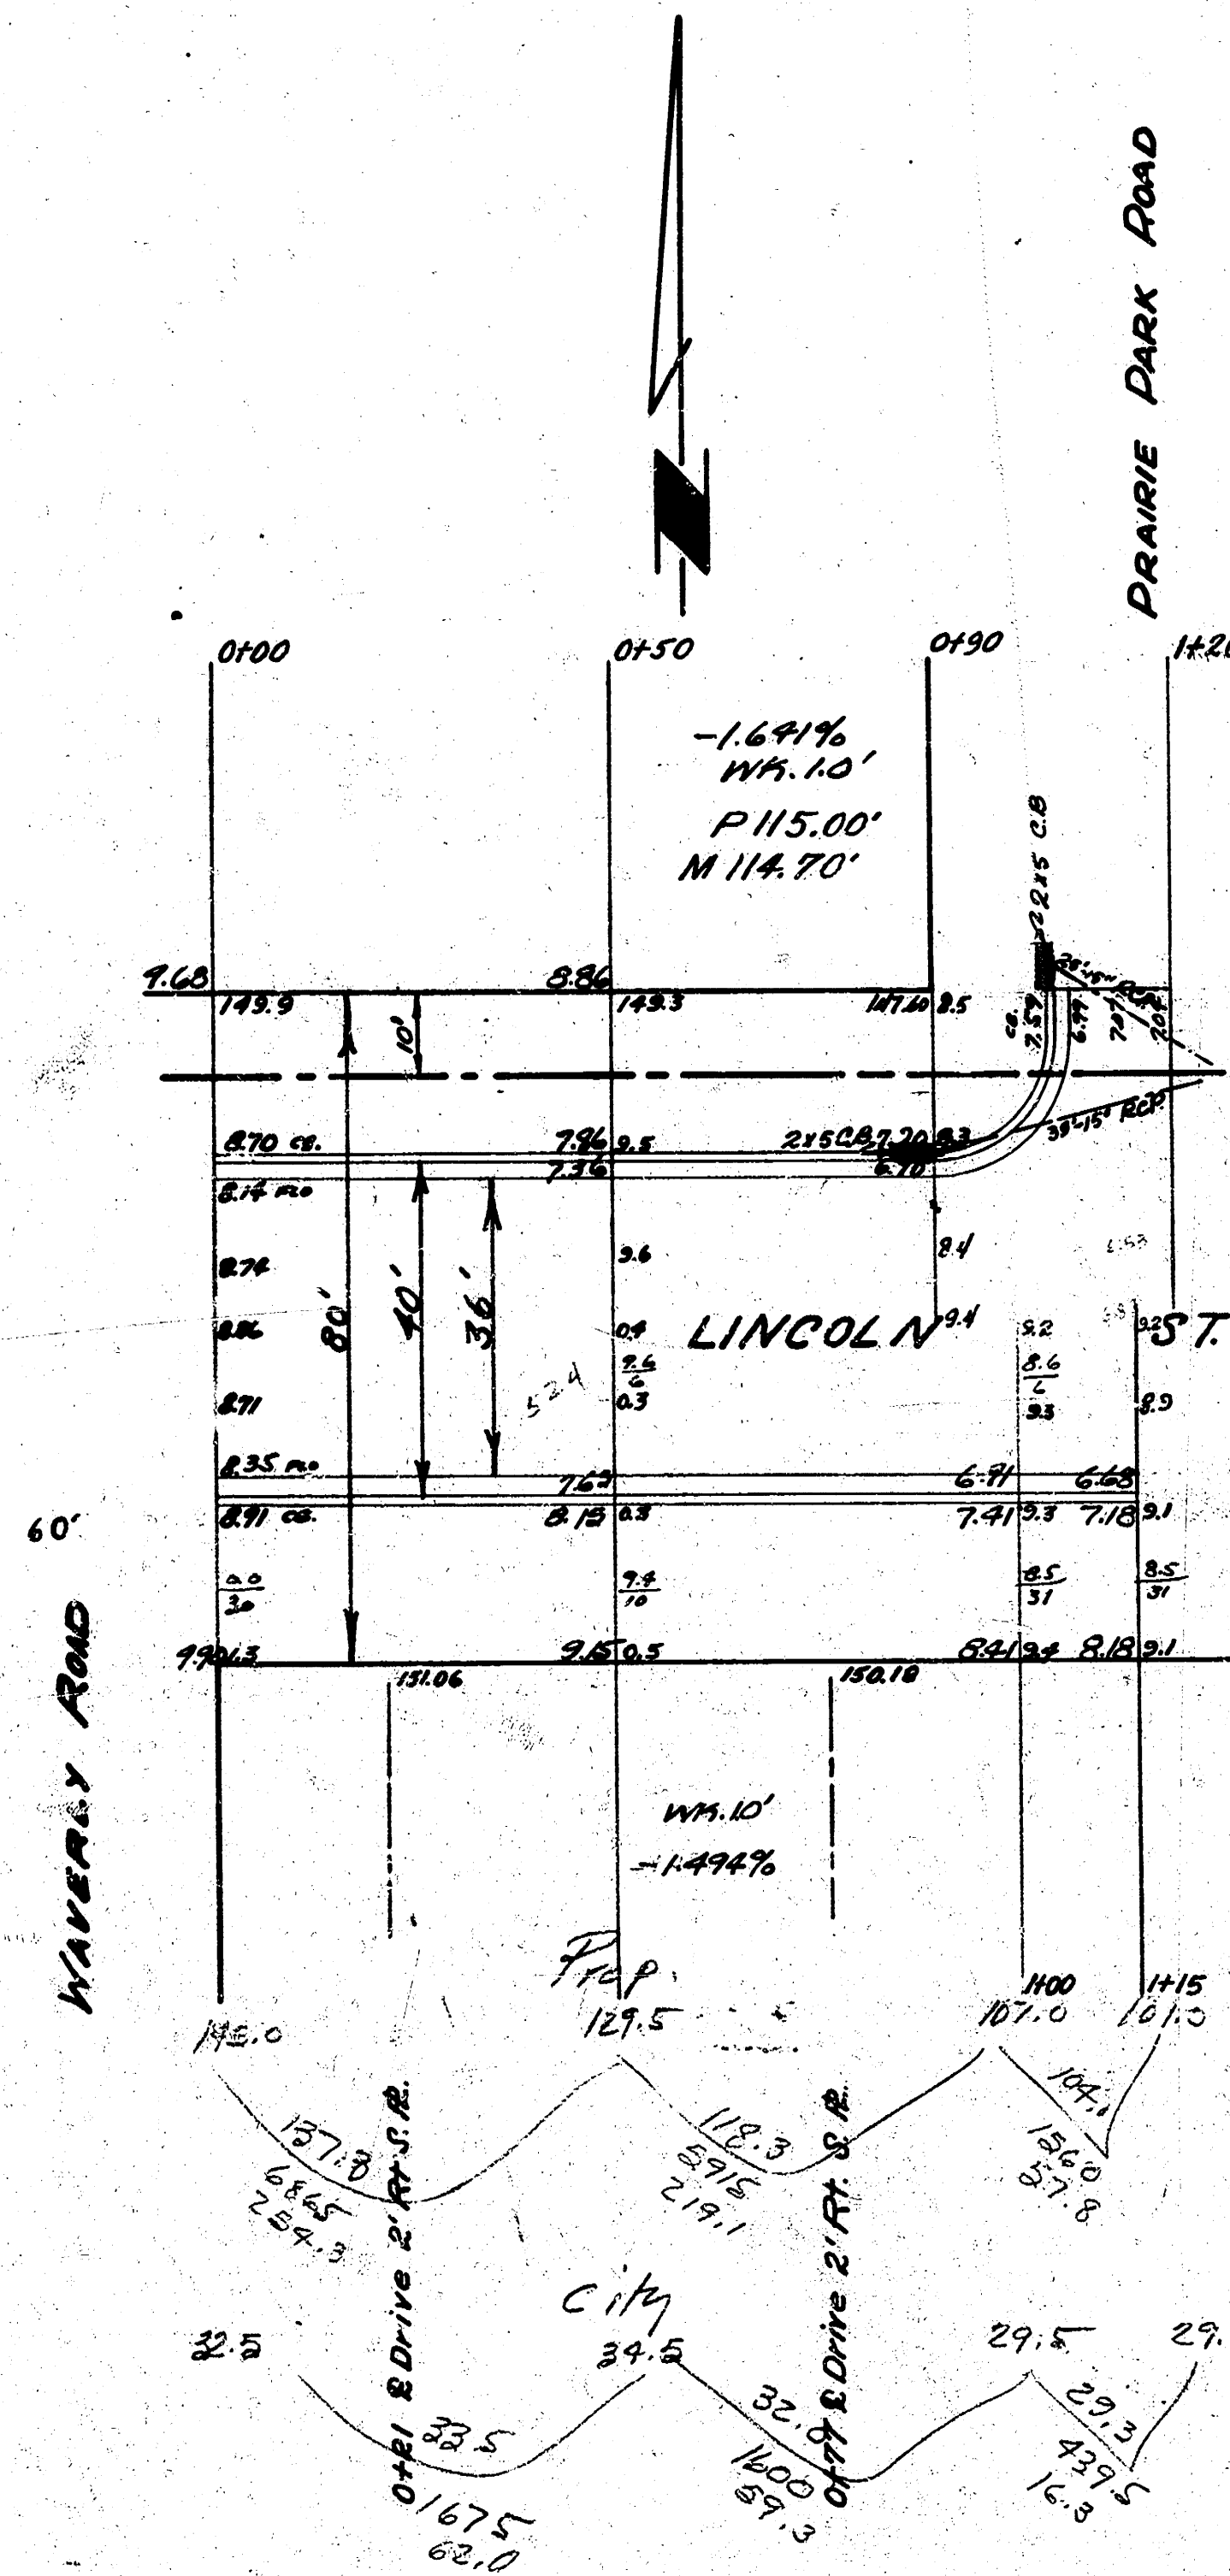

PROPERTY	
259.3	
219.1	
57.8	
53.12	
53.1 + 10%	
584.5	Total Cu. Yds. Excavation

CITY	
62.0	
29.3	
16.8	
137.6	
13.8 + 10%	
151.4	Total Cu. Yds. Excavation

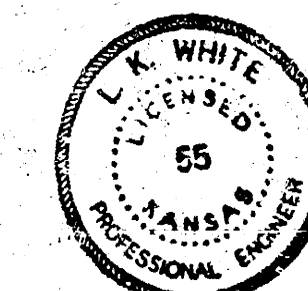

LINCOLN ST.
 EL. WAVERLY TO EL. LOT 2 BLK 3
 26-2-30 A.C. WIDEN TO 40'
 CITY OF WICHITA, KANS.
 L.K. WHITE CITY ENGINEER
 DEC 1950 PROJ. NO. C10-132