


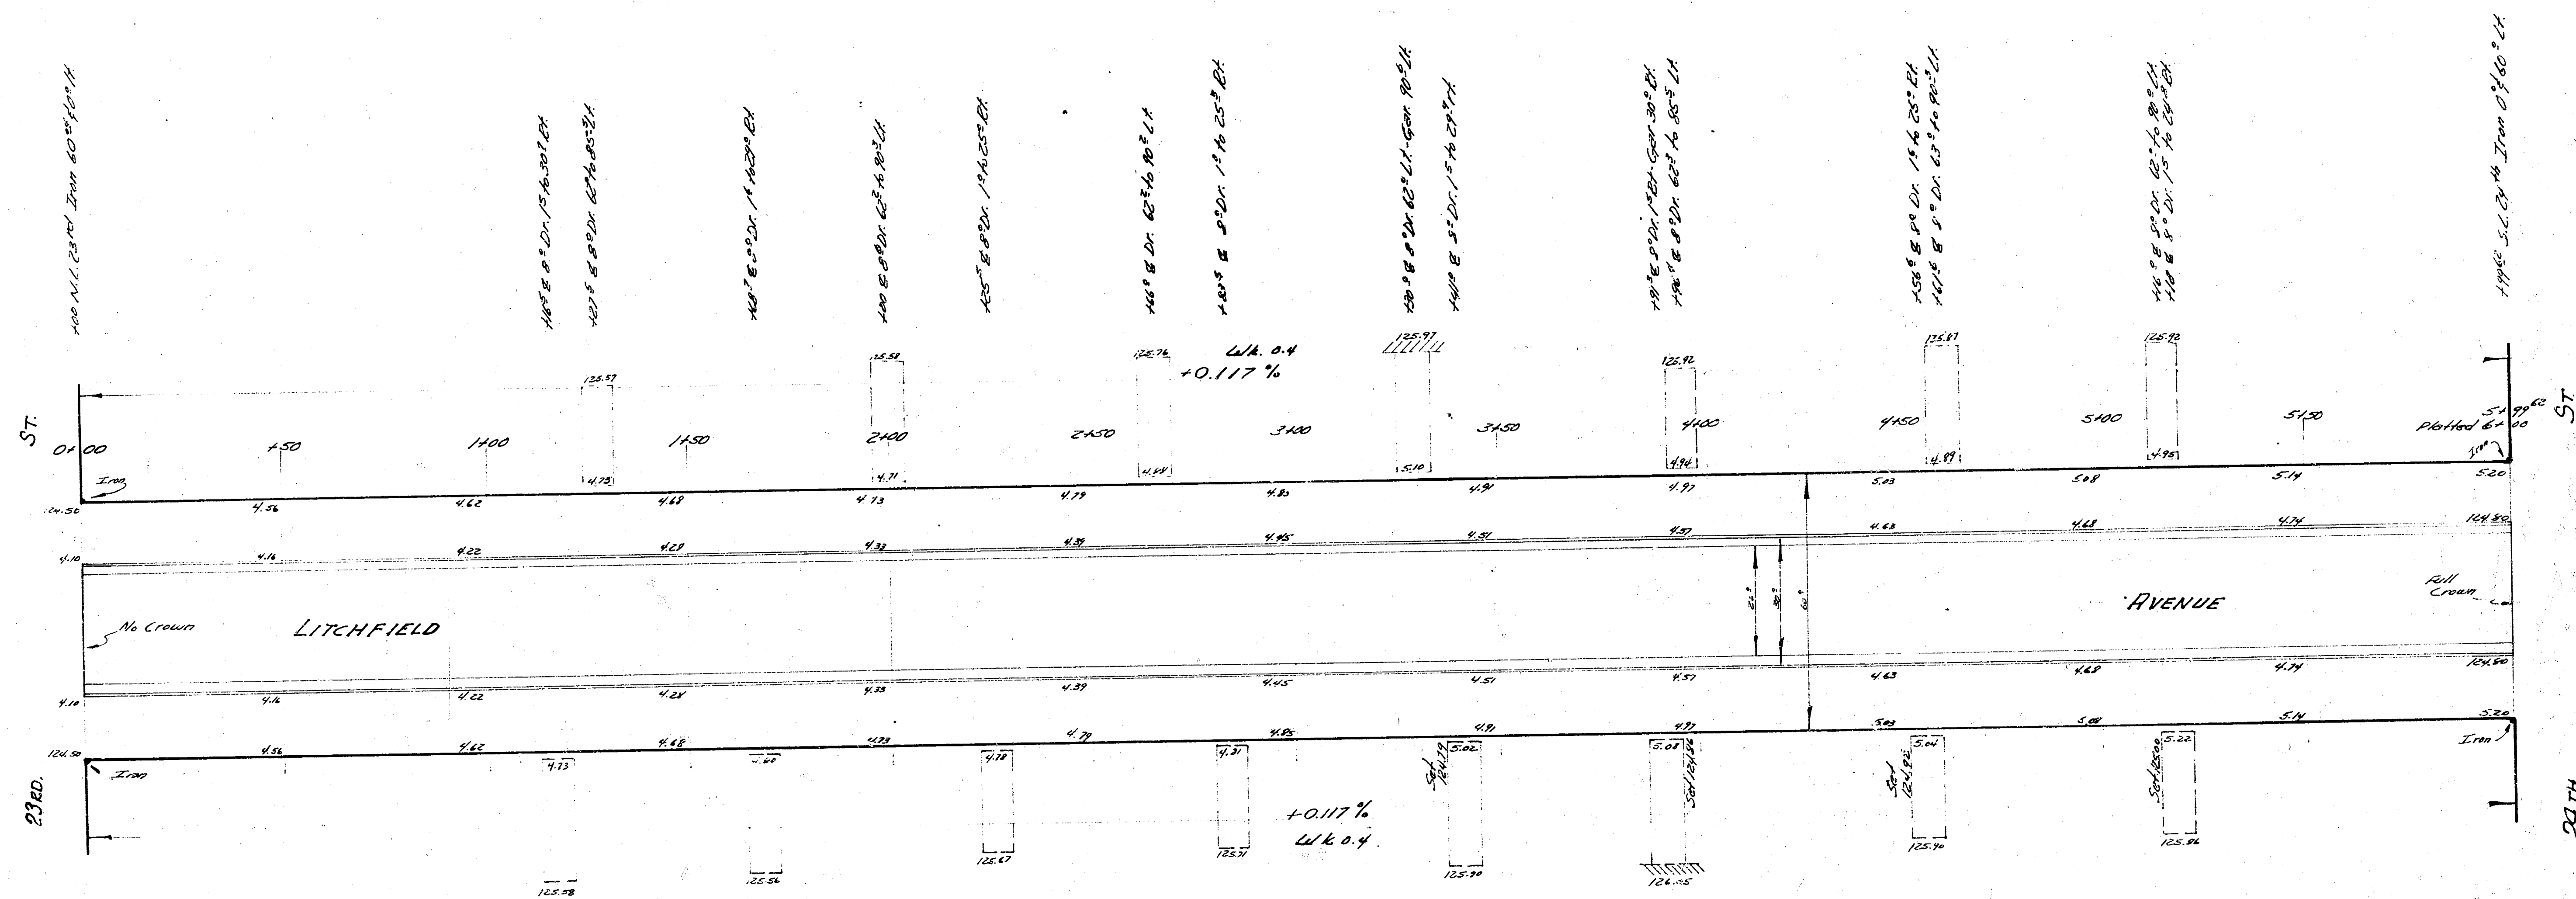


B.M.#1 - 126<sup>th</sup> S.W. Cor. Conc. Patch Has. #2502 N. Somerset  
 B.M.#2 - 127<sup>th</sup> N.E. Cor. Conc. Patch Has. #2449 N. Litchfield (New)  
 B.M.#3 - 121<sup>st</sup> S.W. Cor. Conc. Patch Has. #2408 N. Litchfield (New)

NOTE: Chaining N on E.P.  
 Secs. run from 5+99.62 to 6+00

NOTE: Match all drives

|      | Total Excav. |                |
|------|--------------|----------------|
| Prop | 426.5        | F.M.           |
| City | 423.5        | 153.8          |
| +10% | 42.1         | 15.4           |
|      | 468.6        | 169.2 cu. yds. |

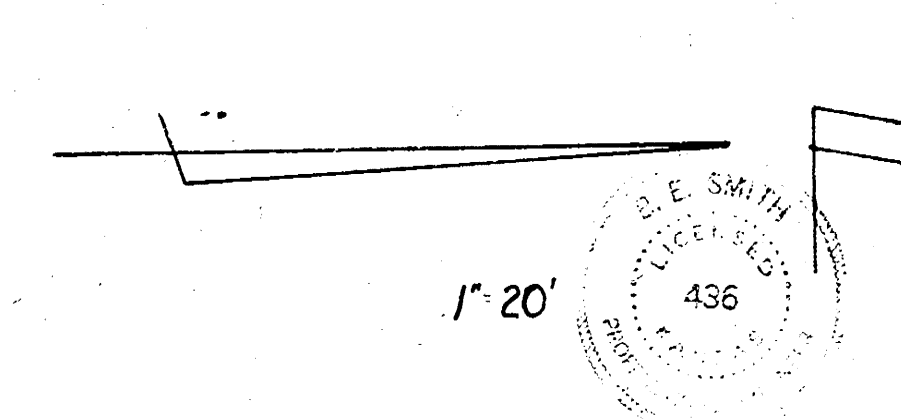

LITCHFIELD AVE.  
 NL. 23RD TO SL. 24TH  
 26-2-30 AC.  
 CITY OF WICHITA, KANSAS  
 B.E. SMITH  
 Feb. 3, 1953  
 CITY ENGINEER  
 Proj. No. C12-271