

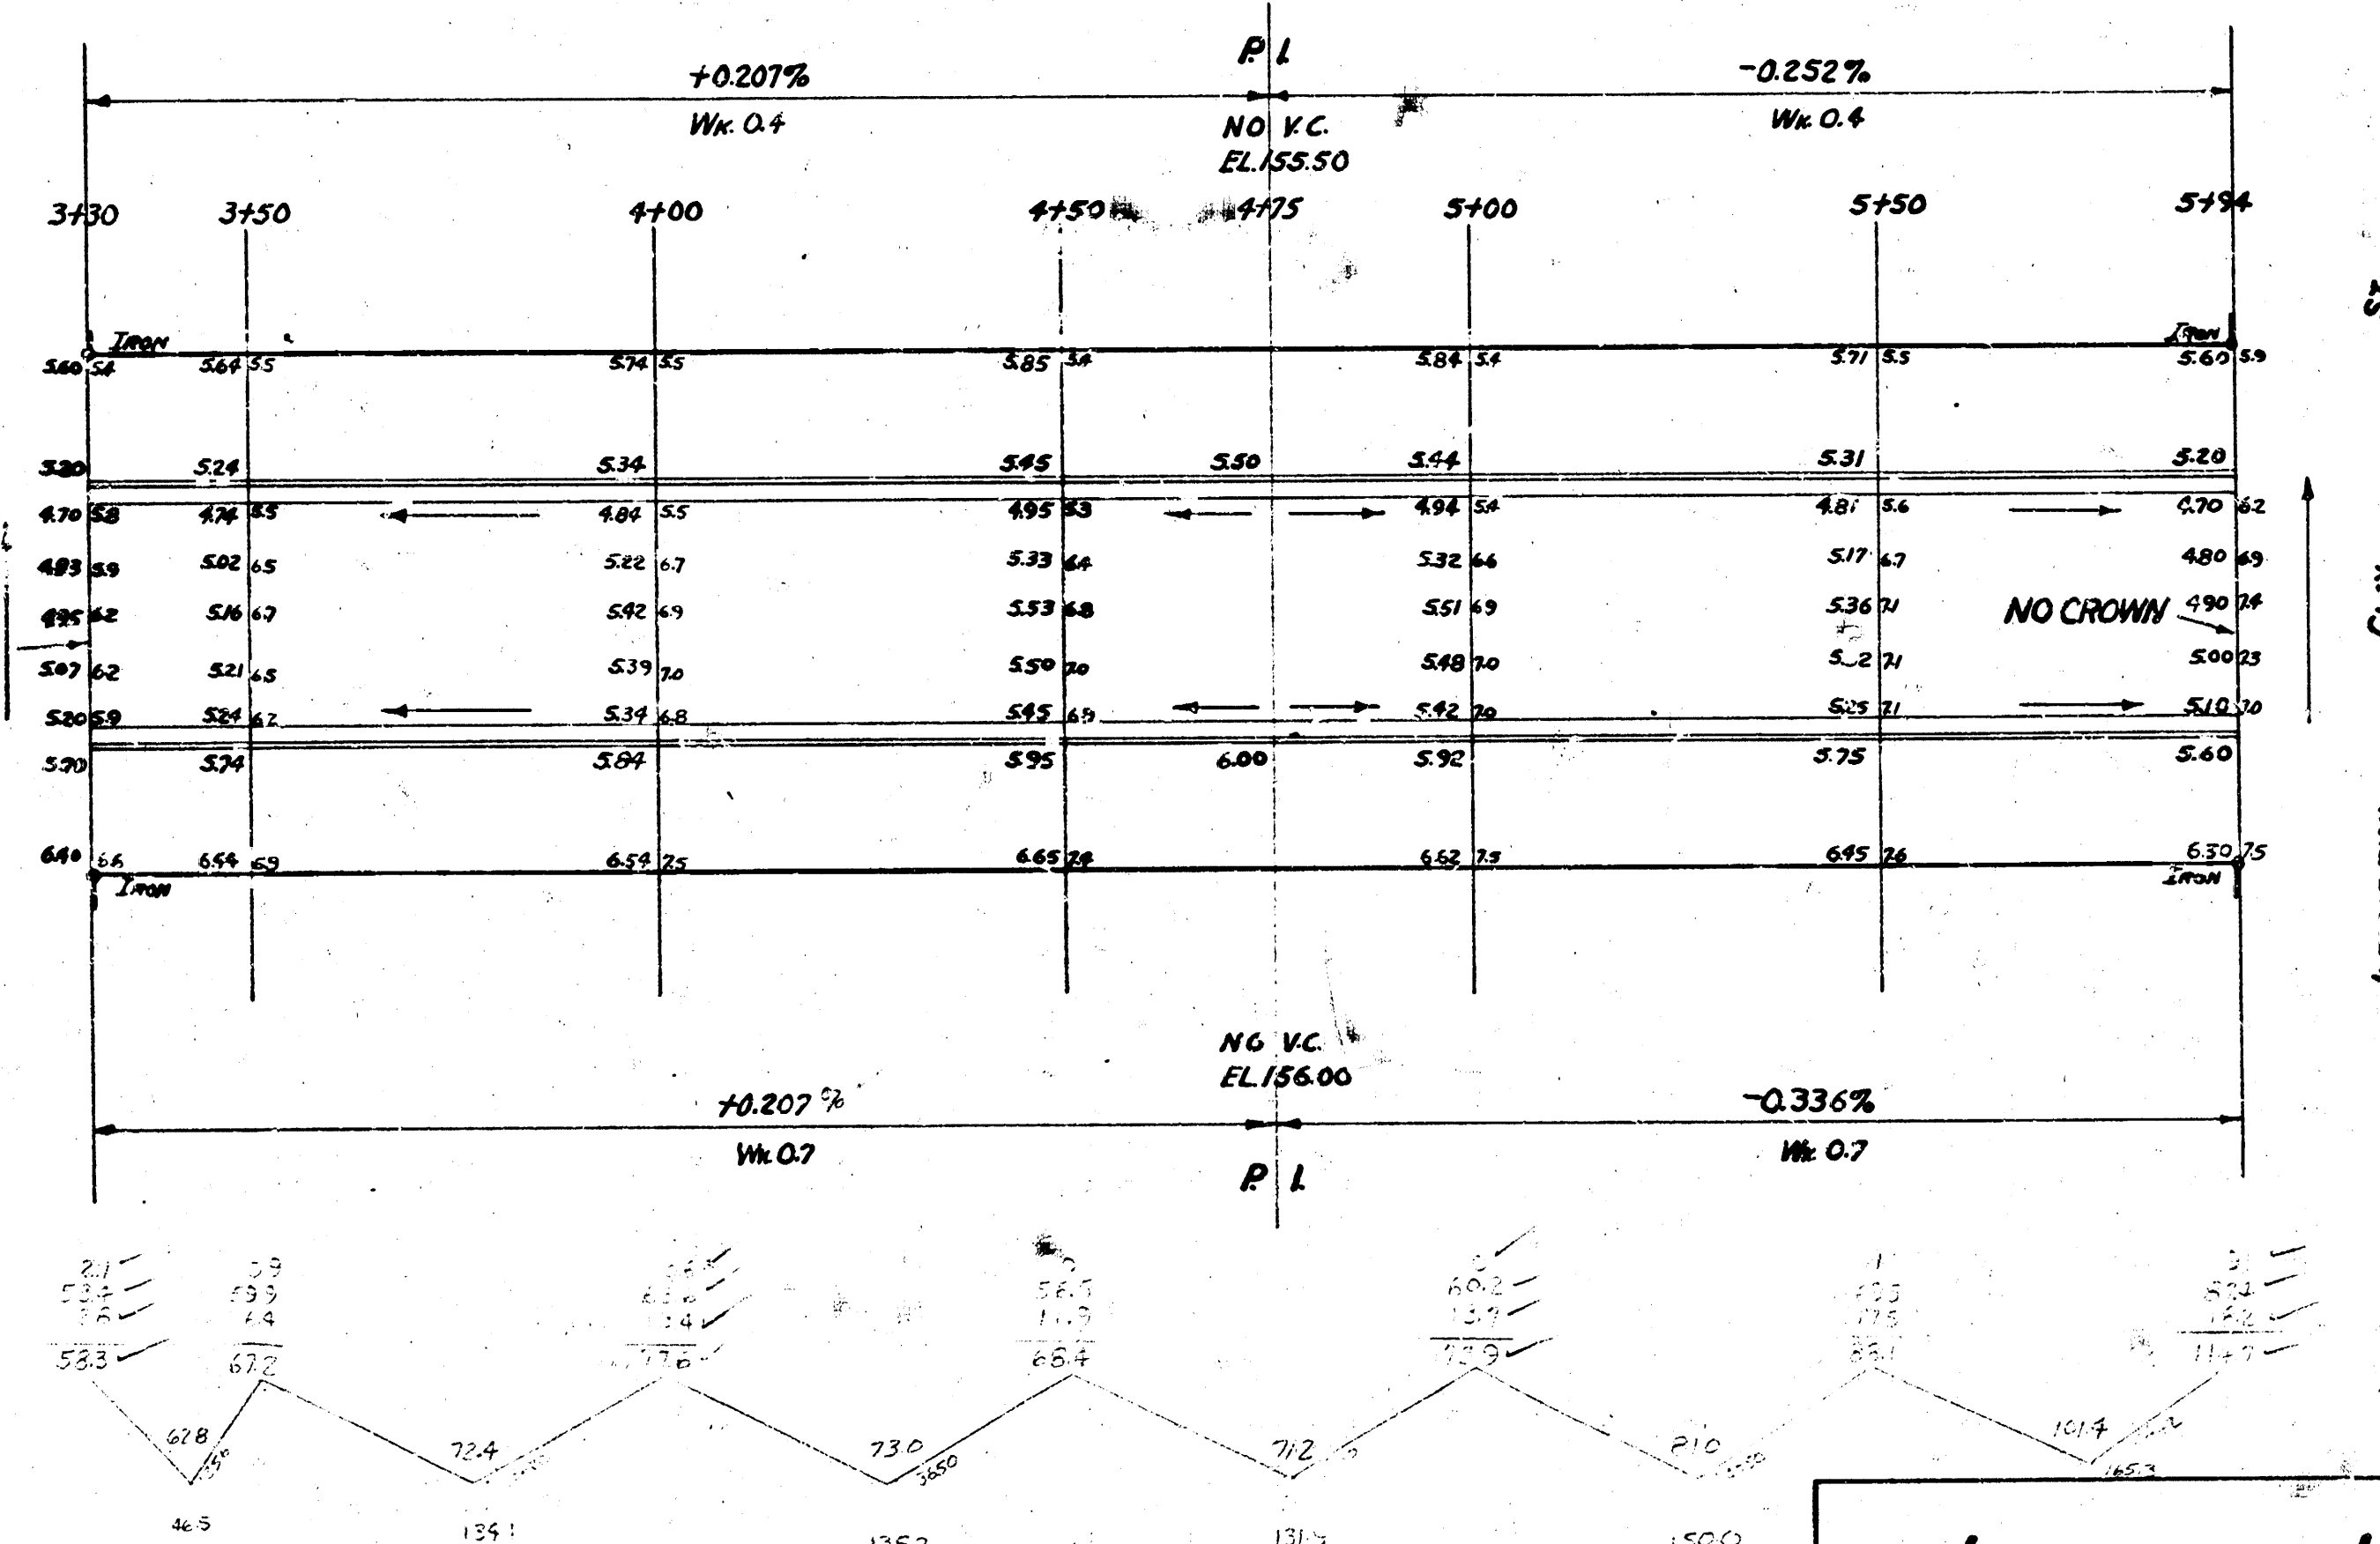


Survey: JAKaus
From: WR
Exc: WR
Checked: 77

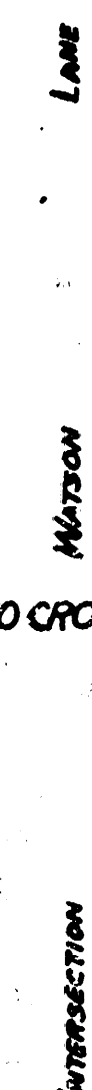



LONGFELLOW LANE
N.L. LINCOLN To N.L. EASTRIDGE 1124 1/2 AVE.
26-2-30 A.C.
CITY OF WICHITA, KANSAS
B.E. SMITH CITY ENGINEER
SEPT. 1933 PROJ. NO. C14-167

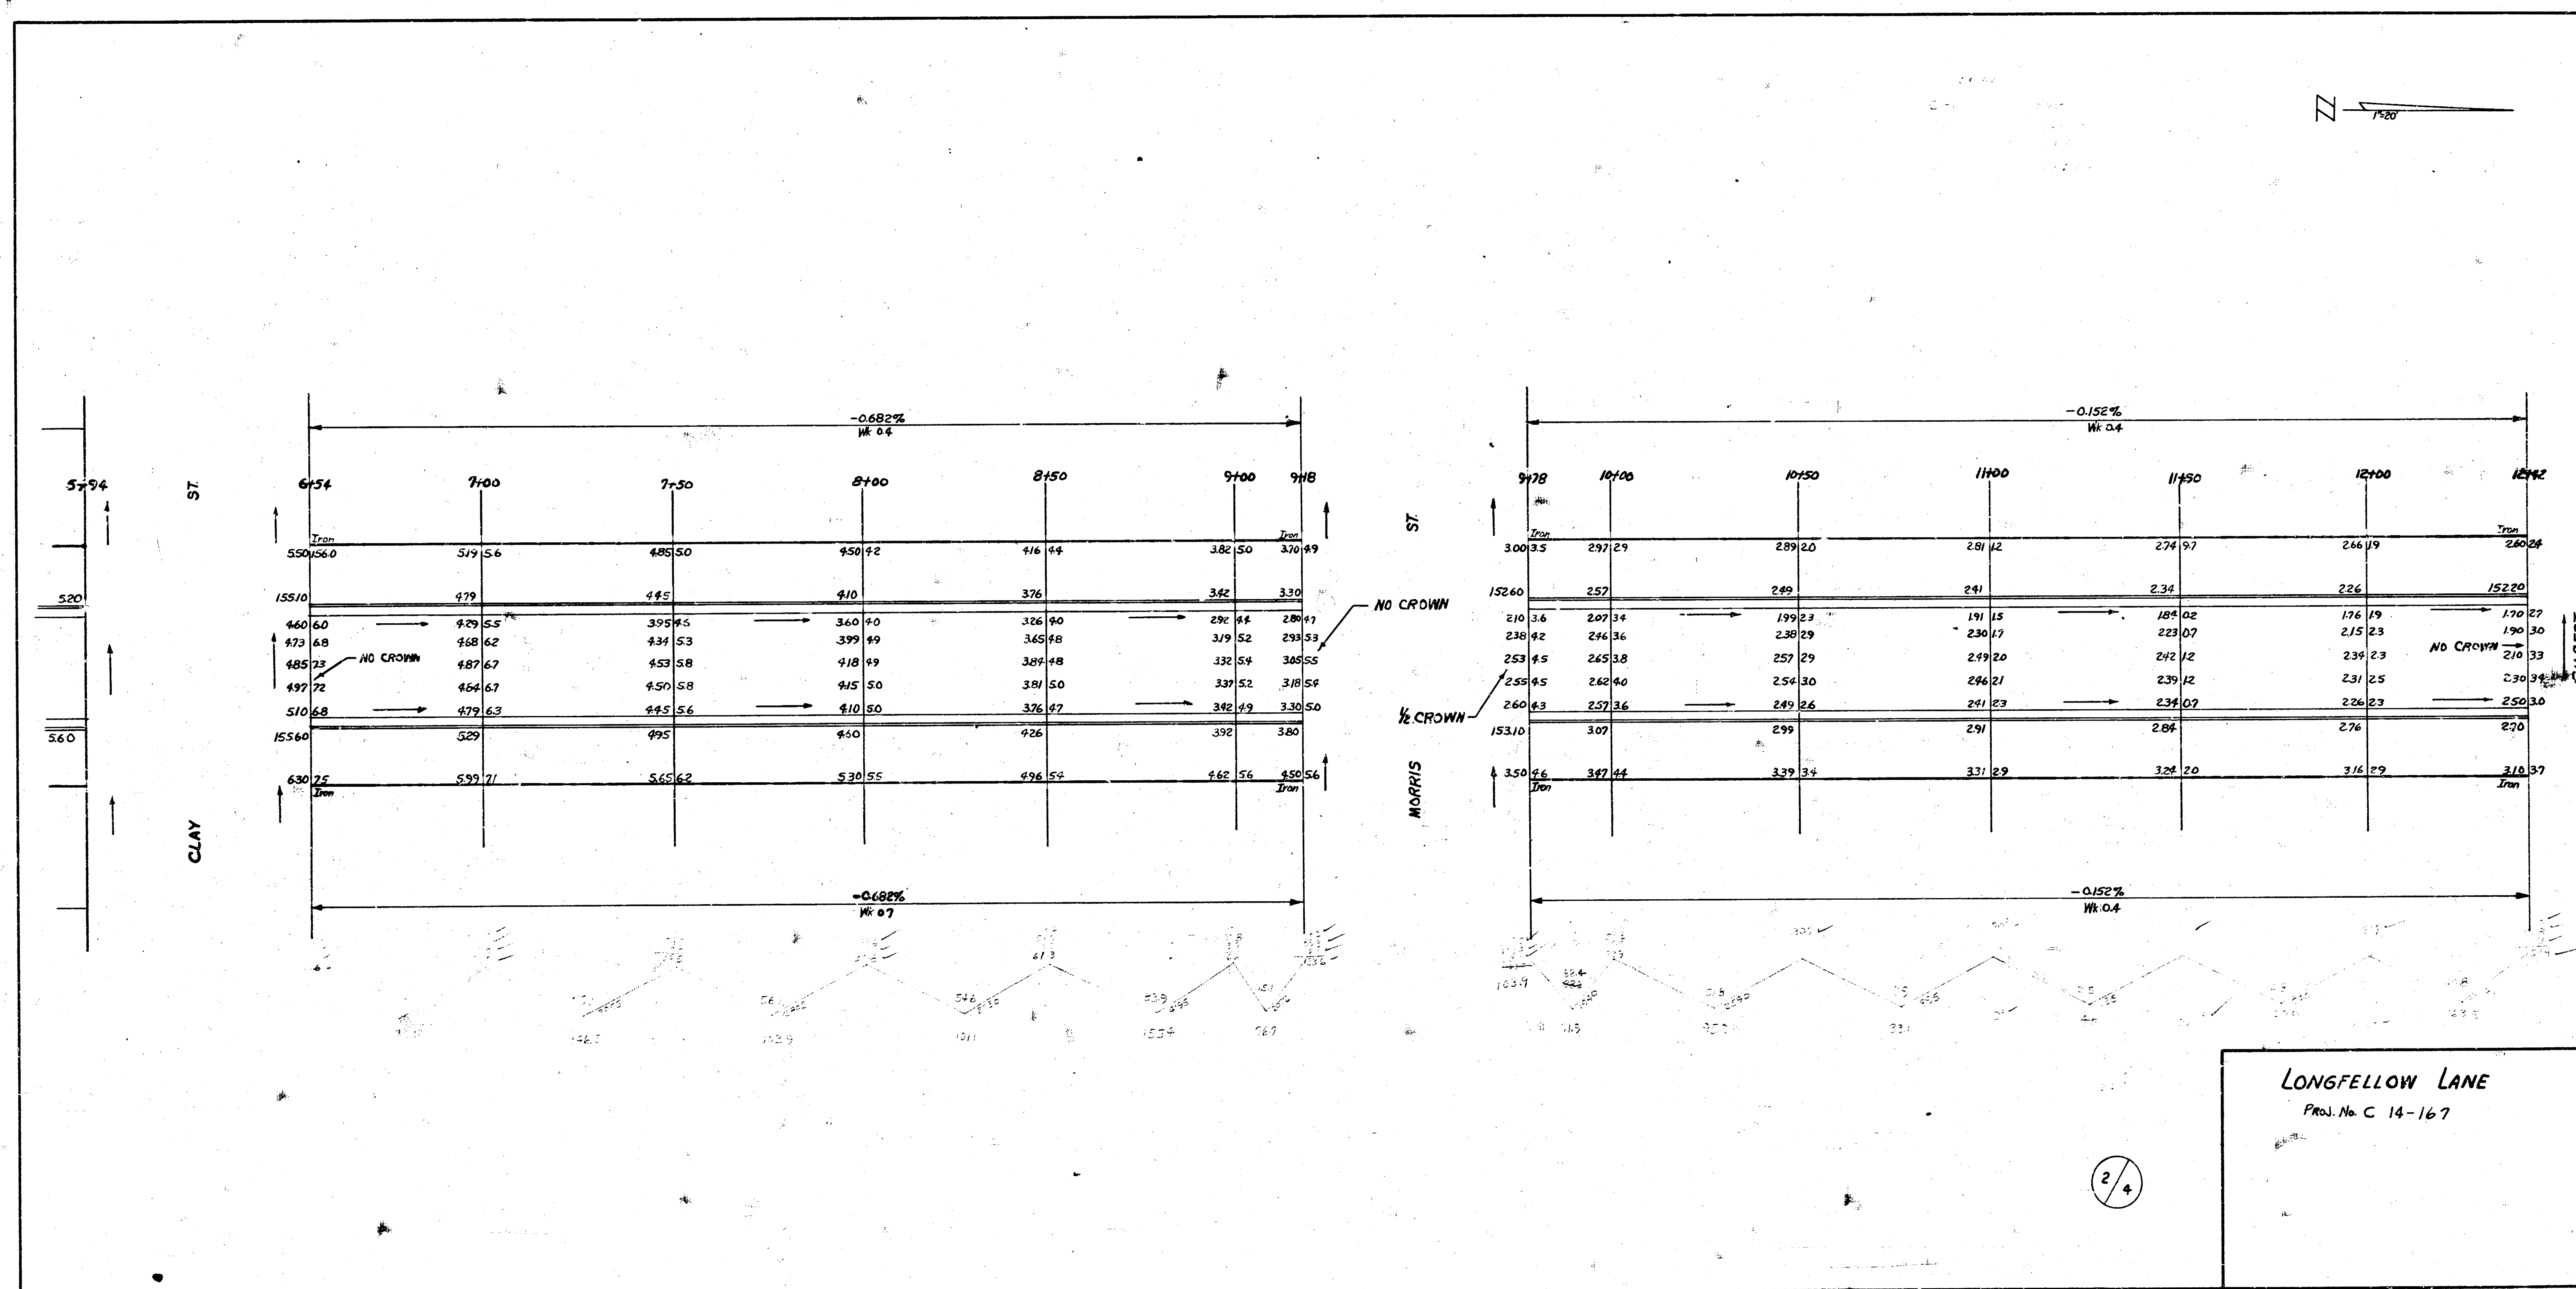

CURVE $4 \times 14' 46' 20''$ **DATA**
 LENGTH CURVE ON OFFSET P.C. TO P.R.C. 144.14' P.R.C. TO P.T. 143.86'
 RADIUS P.C. TO P.R.C. 550.43' RADIUS P.R.C. TO P.T. 508.43'

STATION	CHORD BEARING	CHORD LENGTH	DEFLECTION	TOTAL OFFSET
16+26	P.C.	0.00	0° 00' 00"	0.00
16+50		24.00	1° 14' 57"	1' 14.57"
16+75		25.00	2° 3.09"	2' 3.09"
17+00		25.00	3° 51' 05"	3' 51.05"
17+25		25.00	5° 09' 09"	5' 09.09"
17+50		25.00	6° 29' 13"	6' 29.13"
17+62.91	P.R.C.	17.91	7° 23' 10"	7' 23.10"
17+67.91		2.09	0° 00' 00"	0.00
17+90		25.00	0° 23' 58"	0' 23.58"
18+15		27.06	1° 24' 31"	1' 24.31"
18+40		27.06	2° 4' 31"	2' 4.31"
18+65		27.06	3° 5' 31"	3' 5.31"
18+90		27.06	4° 3' 31"	4' 3.31"
18+99	P.T.	25.99	5° 2' 02"	5' 2.02"

LONGFELLOW LANE
 Proj. No. C14-167

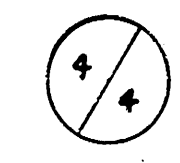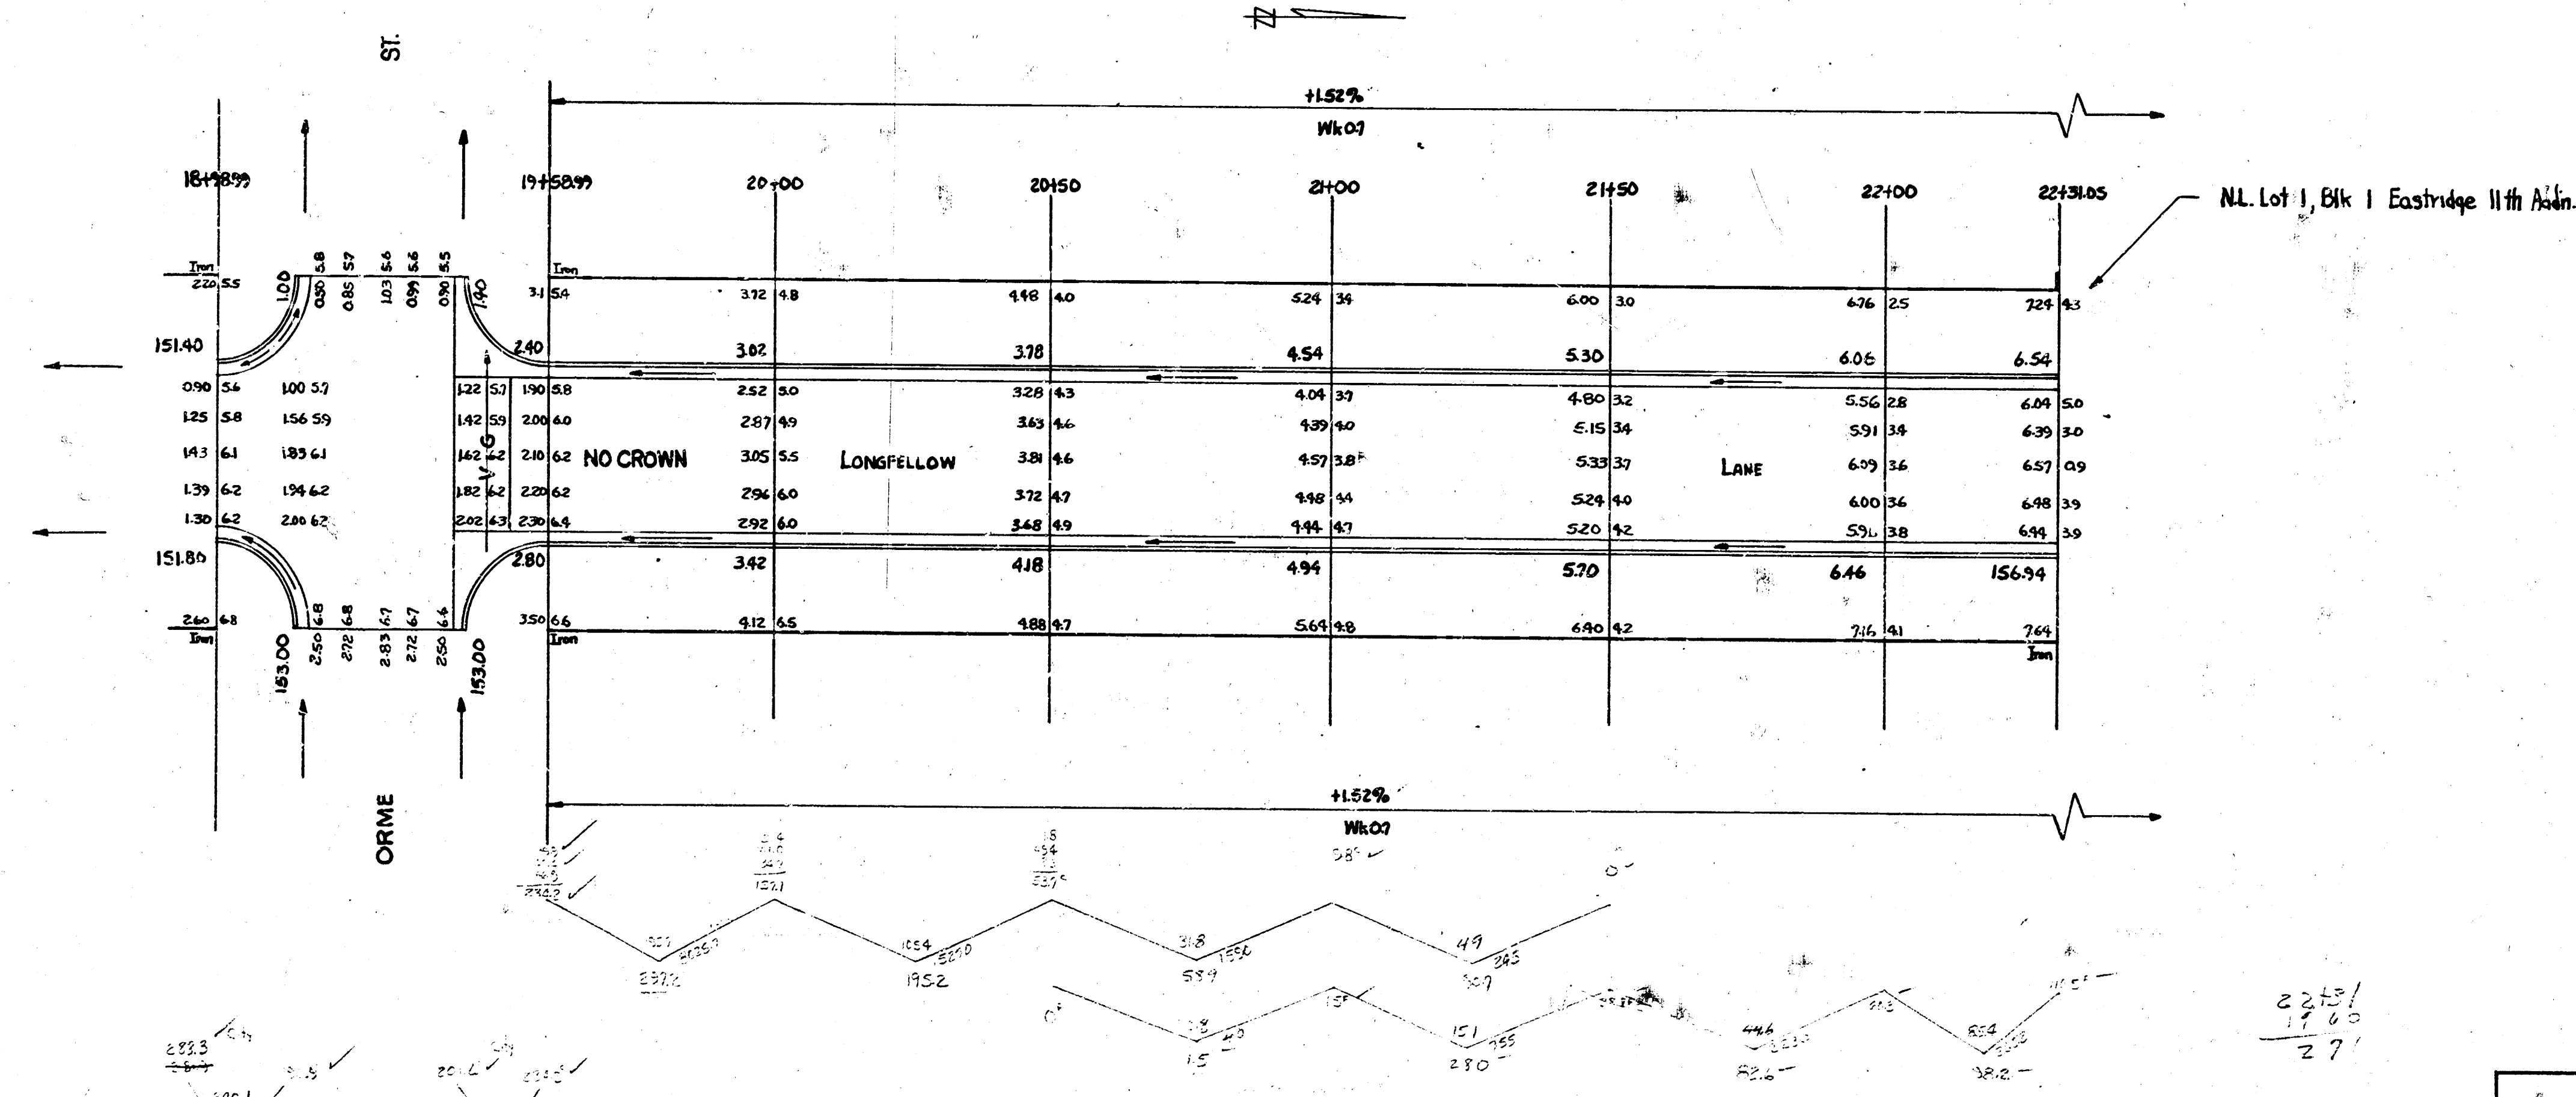

LONGFELLOW LANE
Proj. No. C 14-167