


BM: 103.15 SE cor. conc. porch Ho # 2233 Millwood
 BM: 102.34 SW cor. conc. porch Ho # 1444 Lydia.
 Chaining East on South Property Line.

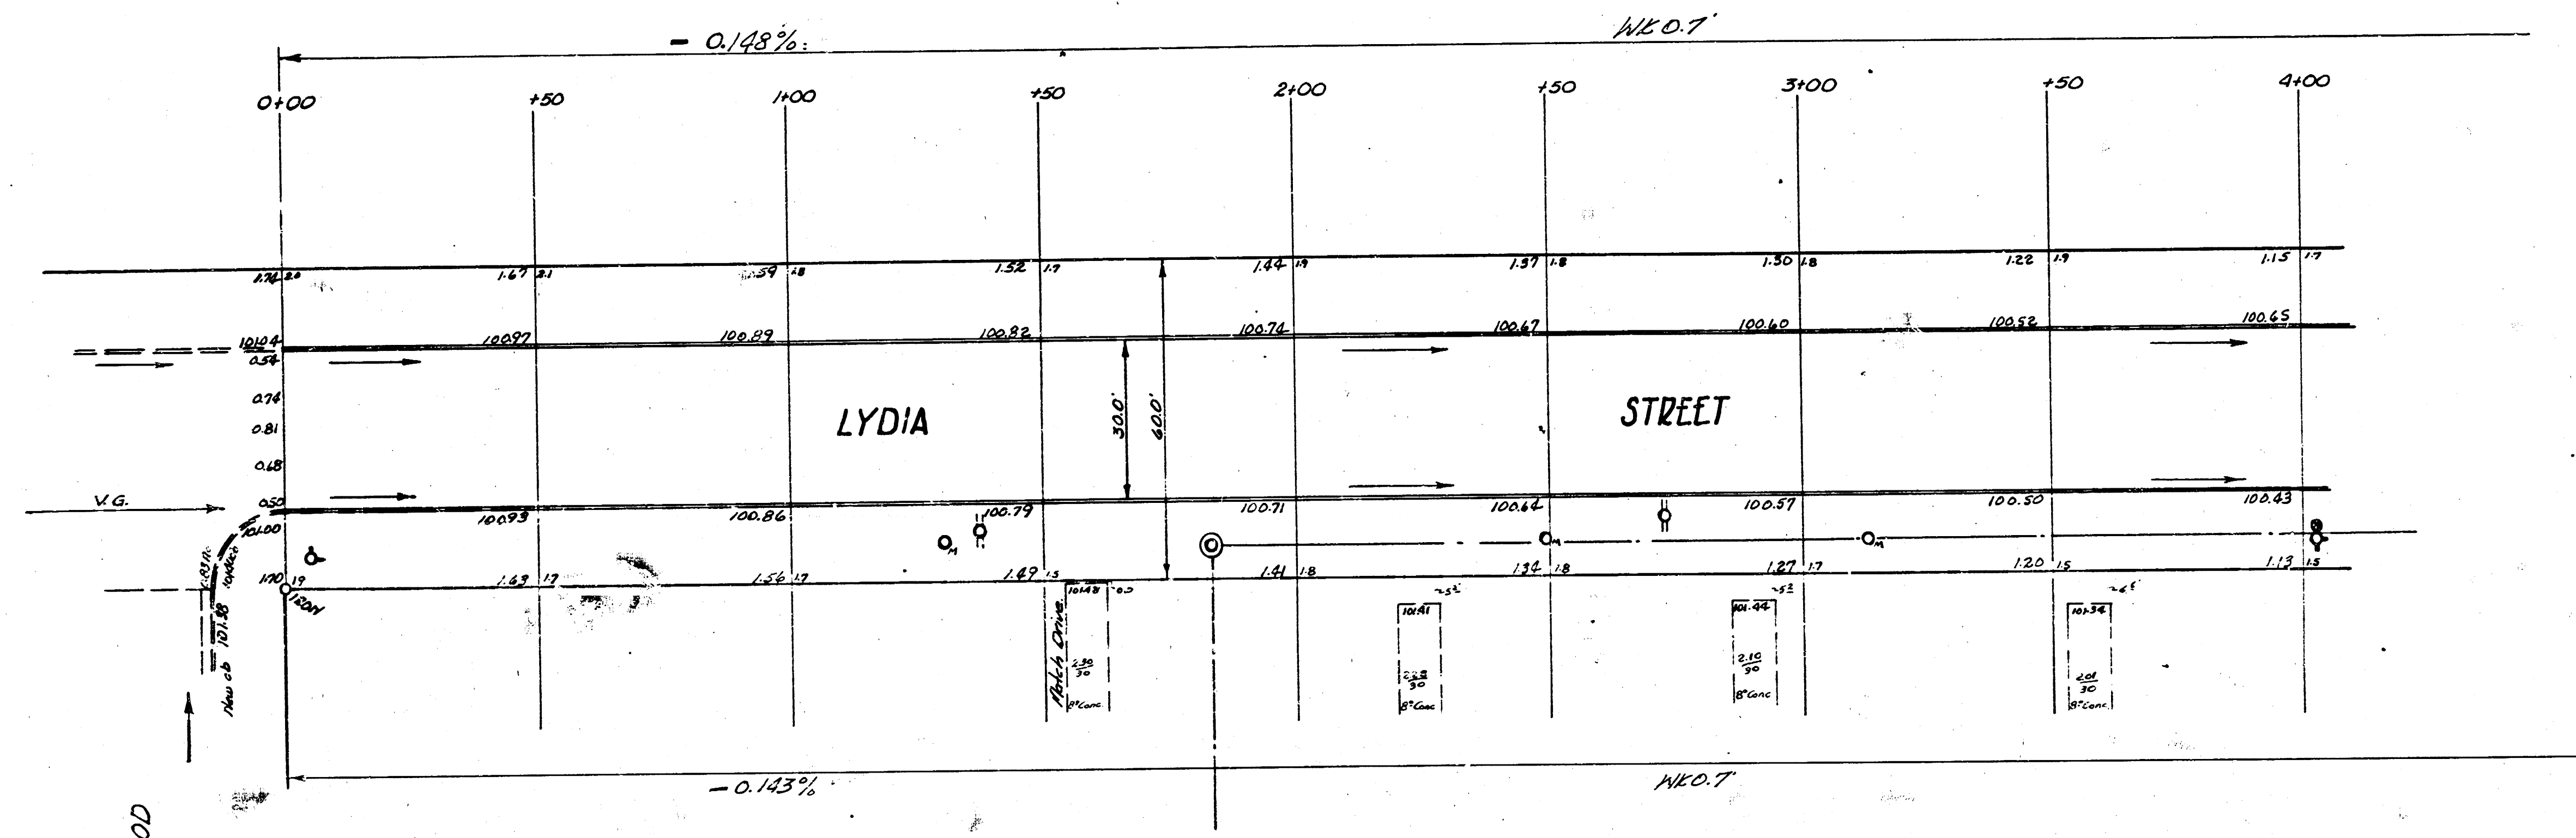

- Excavation Totals -

Property	City
2555.8	182.7
4106 255.6	18.3
2811.4 Cu yds.	201.0 Cu yds.

Sheet 1 of 4

LYDIA STREET
 EL Millwood to EL Eljabeth.
 30' Conc. & Cb
 CITY OF WICHITA, KANSAS.
 B.E. SMITH CITY ENGINEER
 PROJ. NO. C15-43



Survey Made by G.H.
 Plan Given
 Exc. Done
 Checked by J.C.

