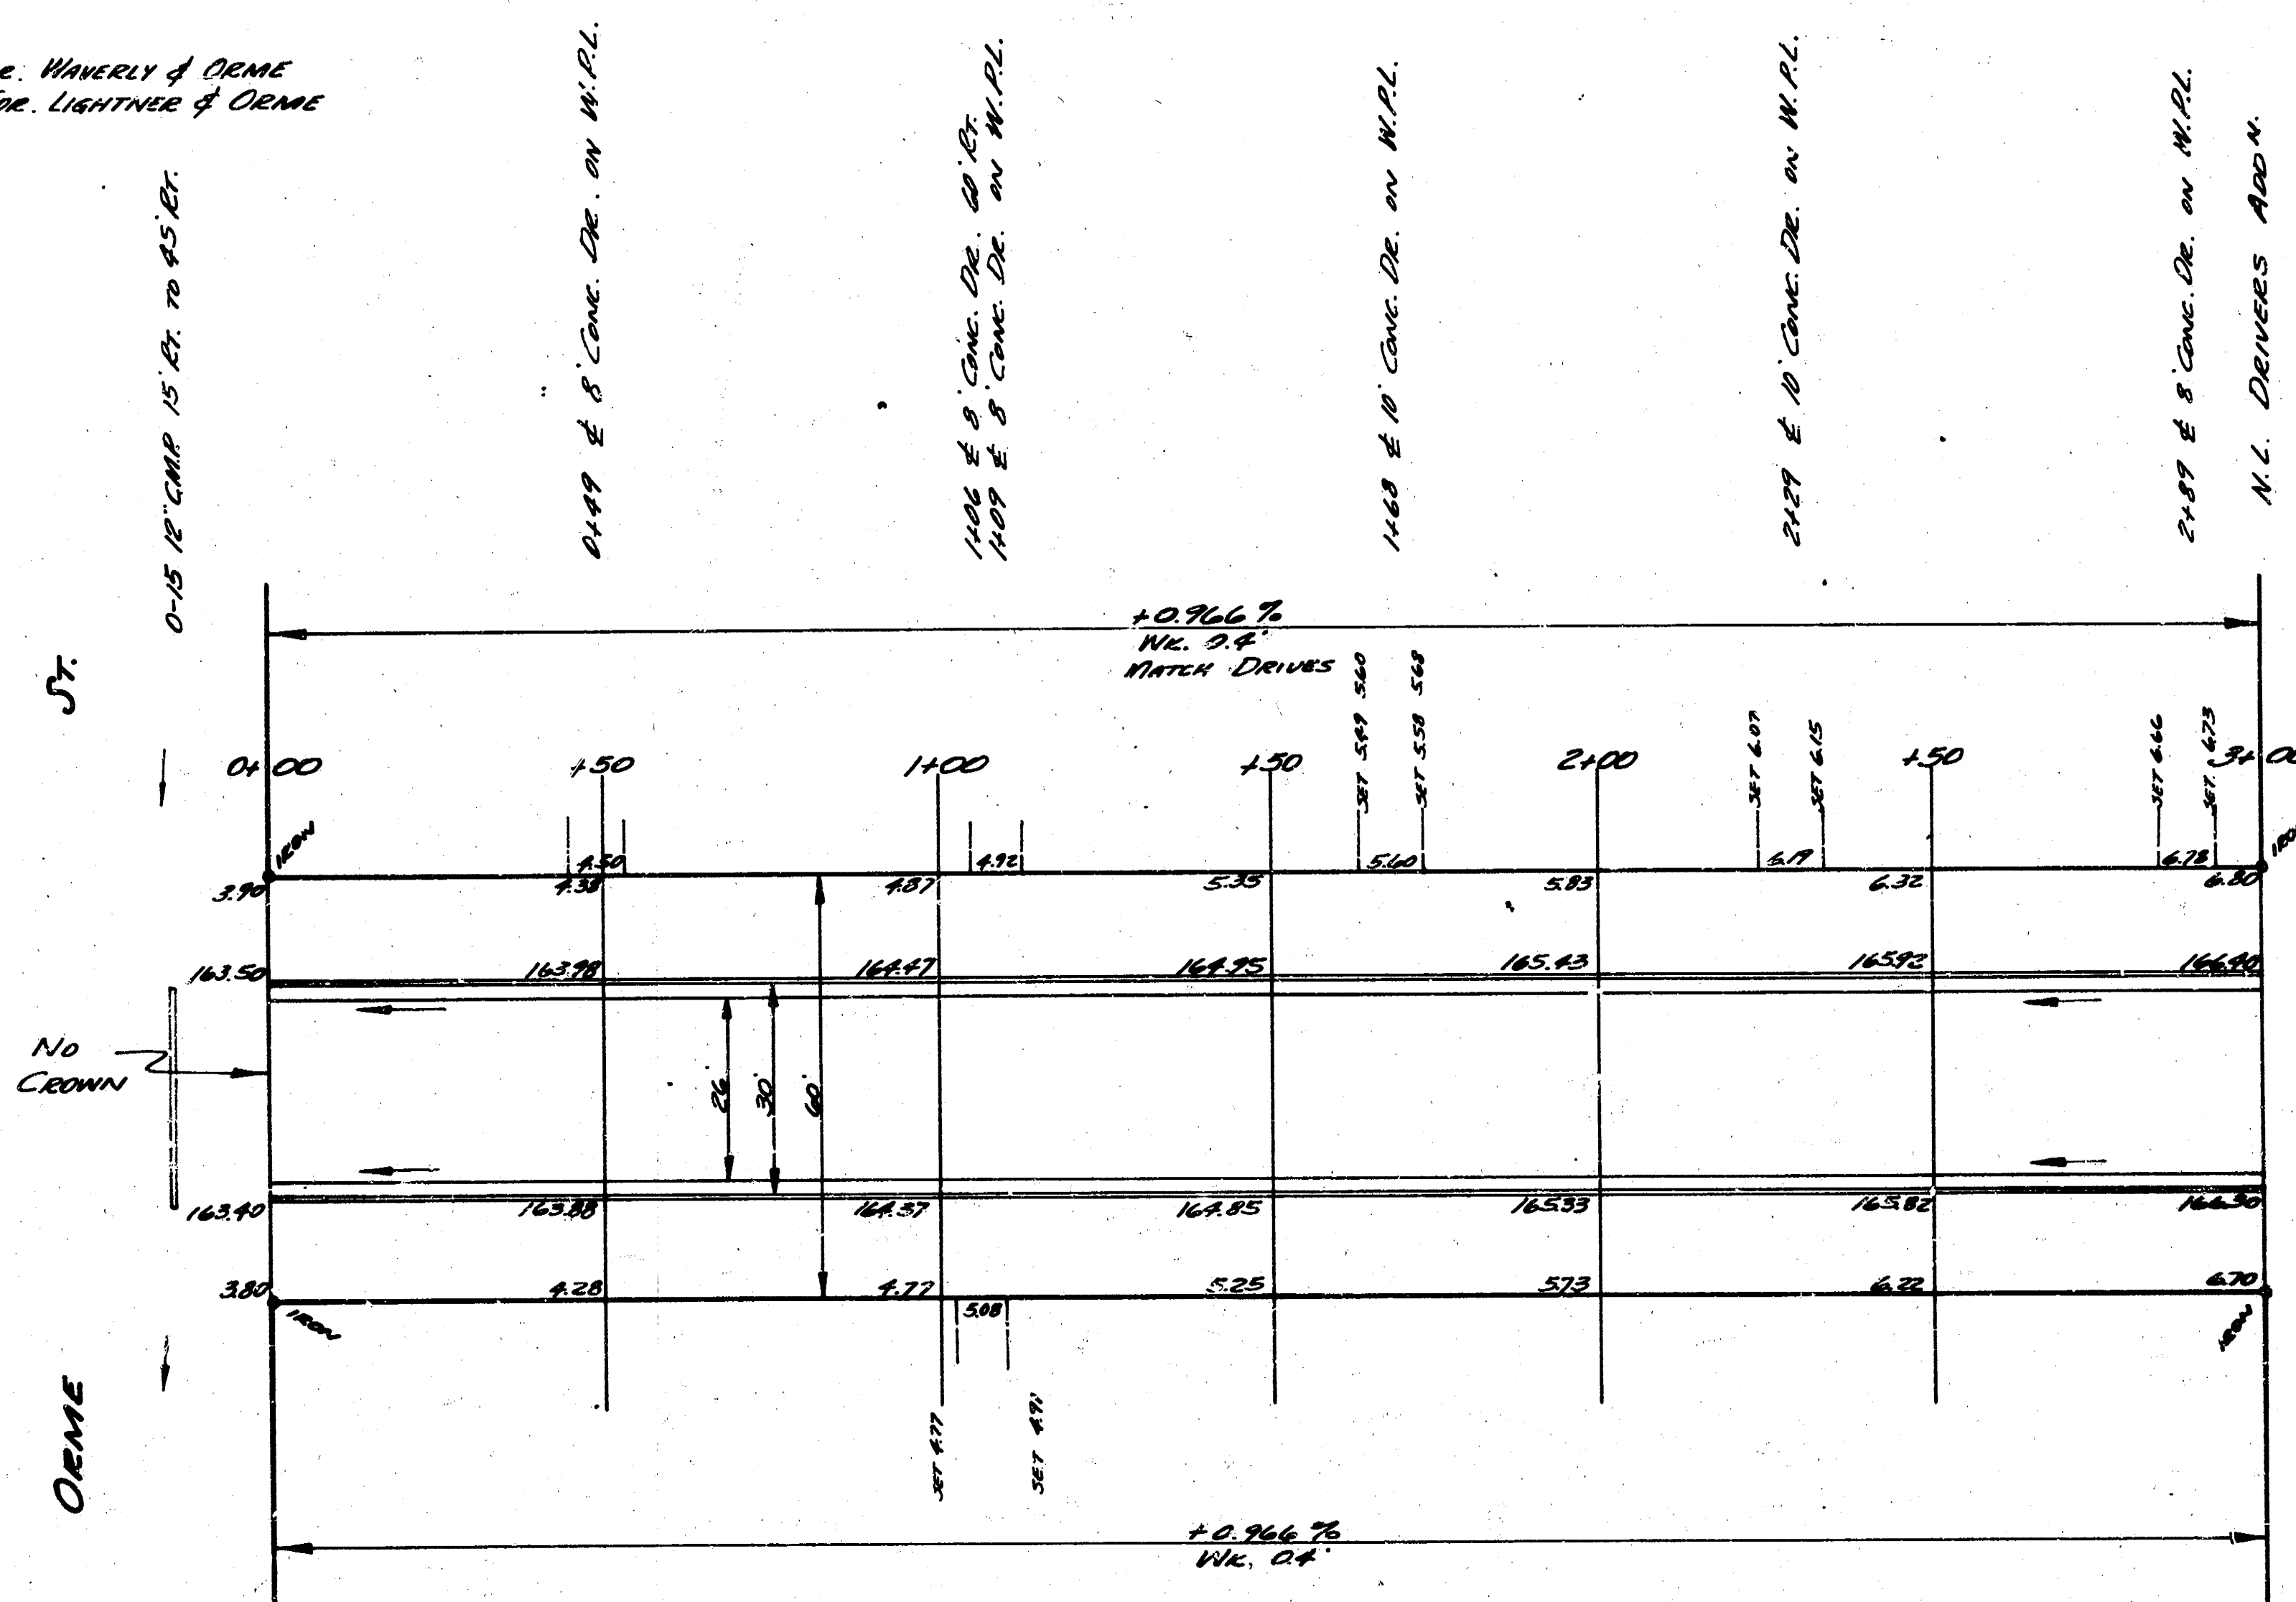


B.M. 164.23 "M" IN MUELLER FIRE PLUG, S.W. COR. WAWERLY & ORME
B.M. 167.26 "M" IN MUELLER FIRE PLUG, N.W. COR. LIGHTNER & ORME

CHAINING N. ON W.P.L.


$$-\text{N}-$$

Exc.

<u>PROP.</u>	<u>CITY</u>
638.3	0
+10%	
<u>702.1</u>	

702.1 GR. YDS.

Survey R. 3. Bk 42-Y
Pen D. L.
Exc D. L.
Checked H.

LEXINGTON RD.
N.L. CRME TO N.L. DRIVERS ADD.
26-2-30 A.C.
CITY OF WICHITA, KANSAS
B.E. SMITH - CITY ENGINEER
AUGUST, 1953 PROJ. C13-100

