


Lewis Ave - El. Glendale to W.L. Blackley

230 cu yds
 12.5 cu ft. Prop. 10% = 205 cu yds
 22.5 cu ft. + 10% = 25 cu yds

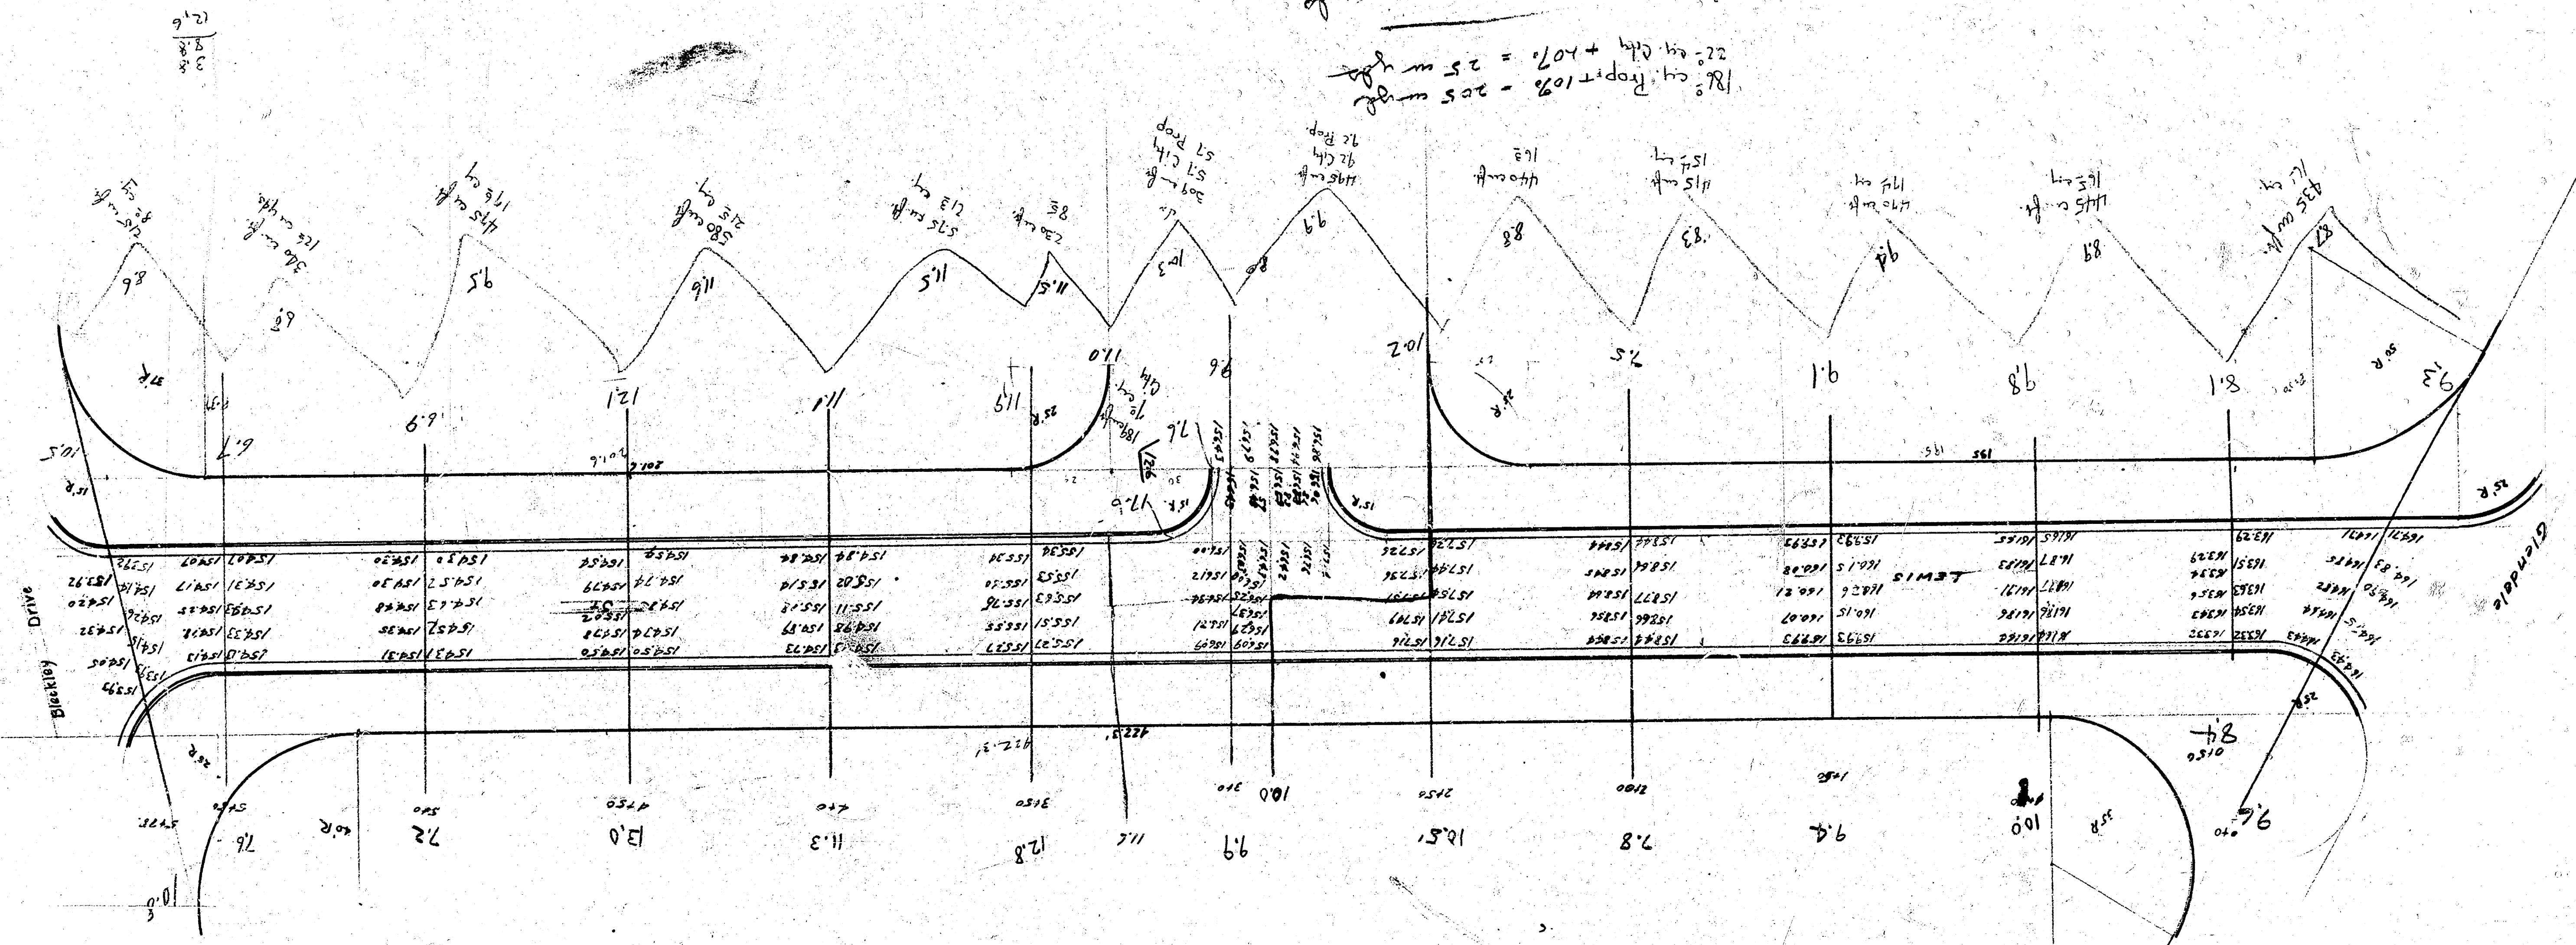

26' Prop.
 877 Elev. 169.76 Iron on Lewis 50 Side 57 East of Glendale Camb.