


B. M. 106.43 "X" W. END OF BOTTOM STEP OF CHURCH N.E. COR. LULU & KELLOGG
 B. M. 105.09 IRON IN THIMBLE & LULU N.L. LEWIS E.
 B. M. 104.94 IRON IN THIMBLE & LEWIS E. & ELLIS S.

CHAINING E. ON N.P.L.


AVE.
 0-350 Iron in Thimble, 0.4 ft. & 0.4 ft. E.

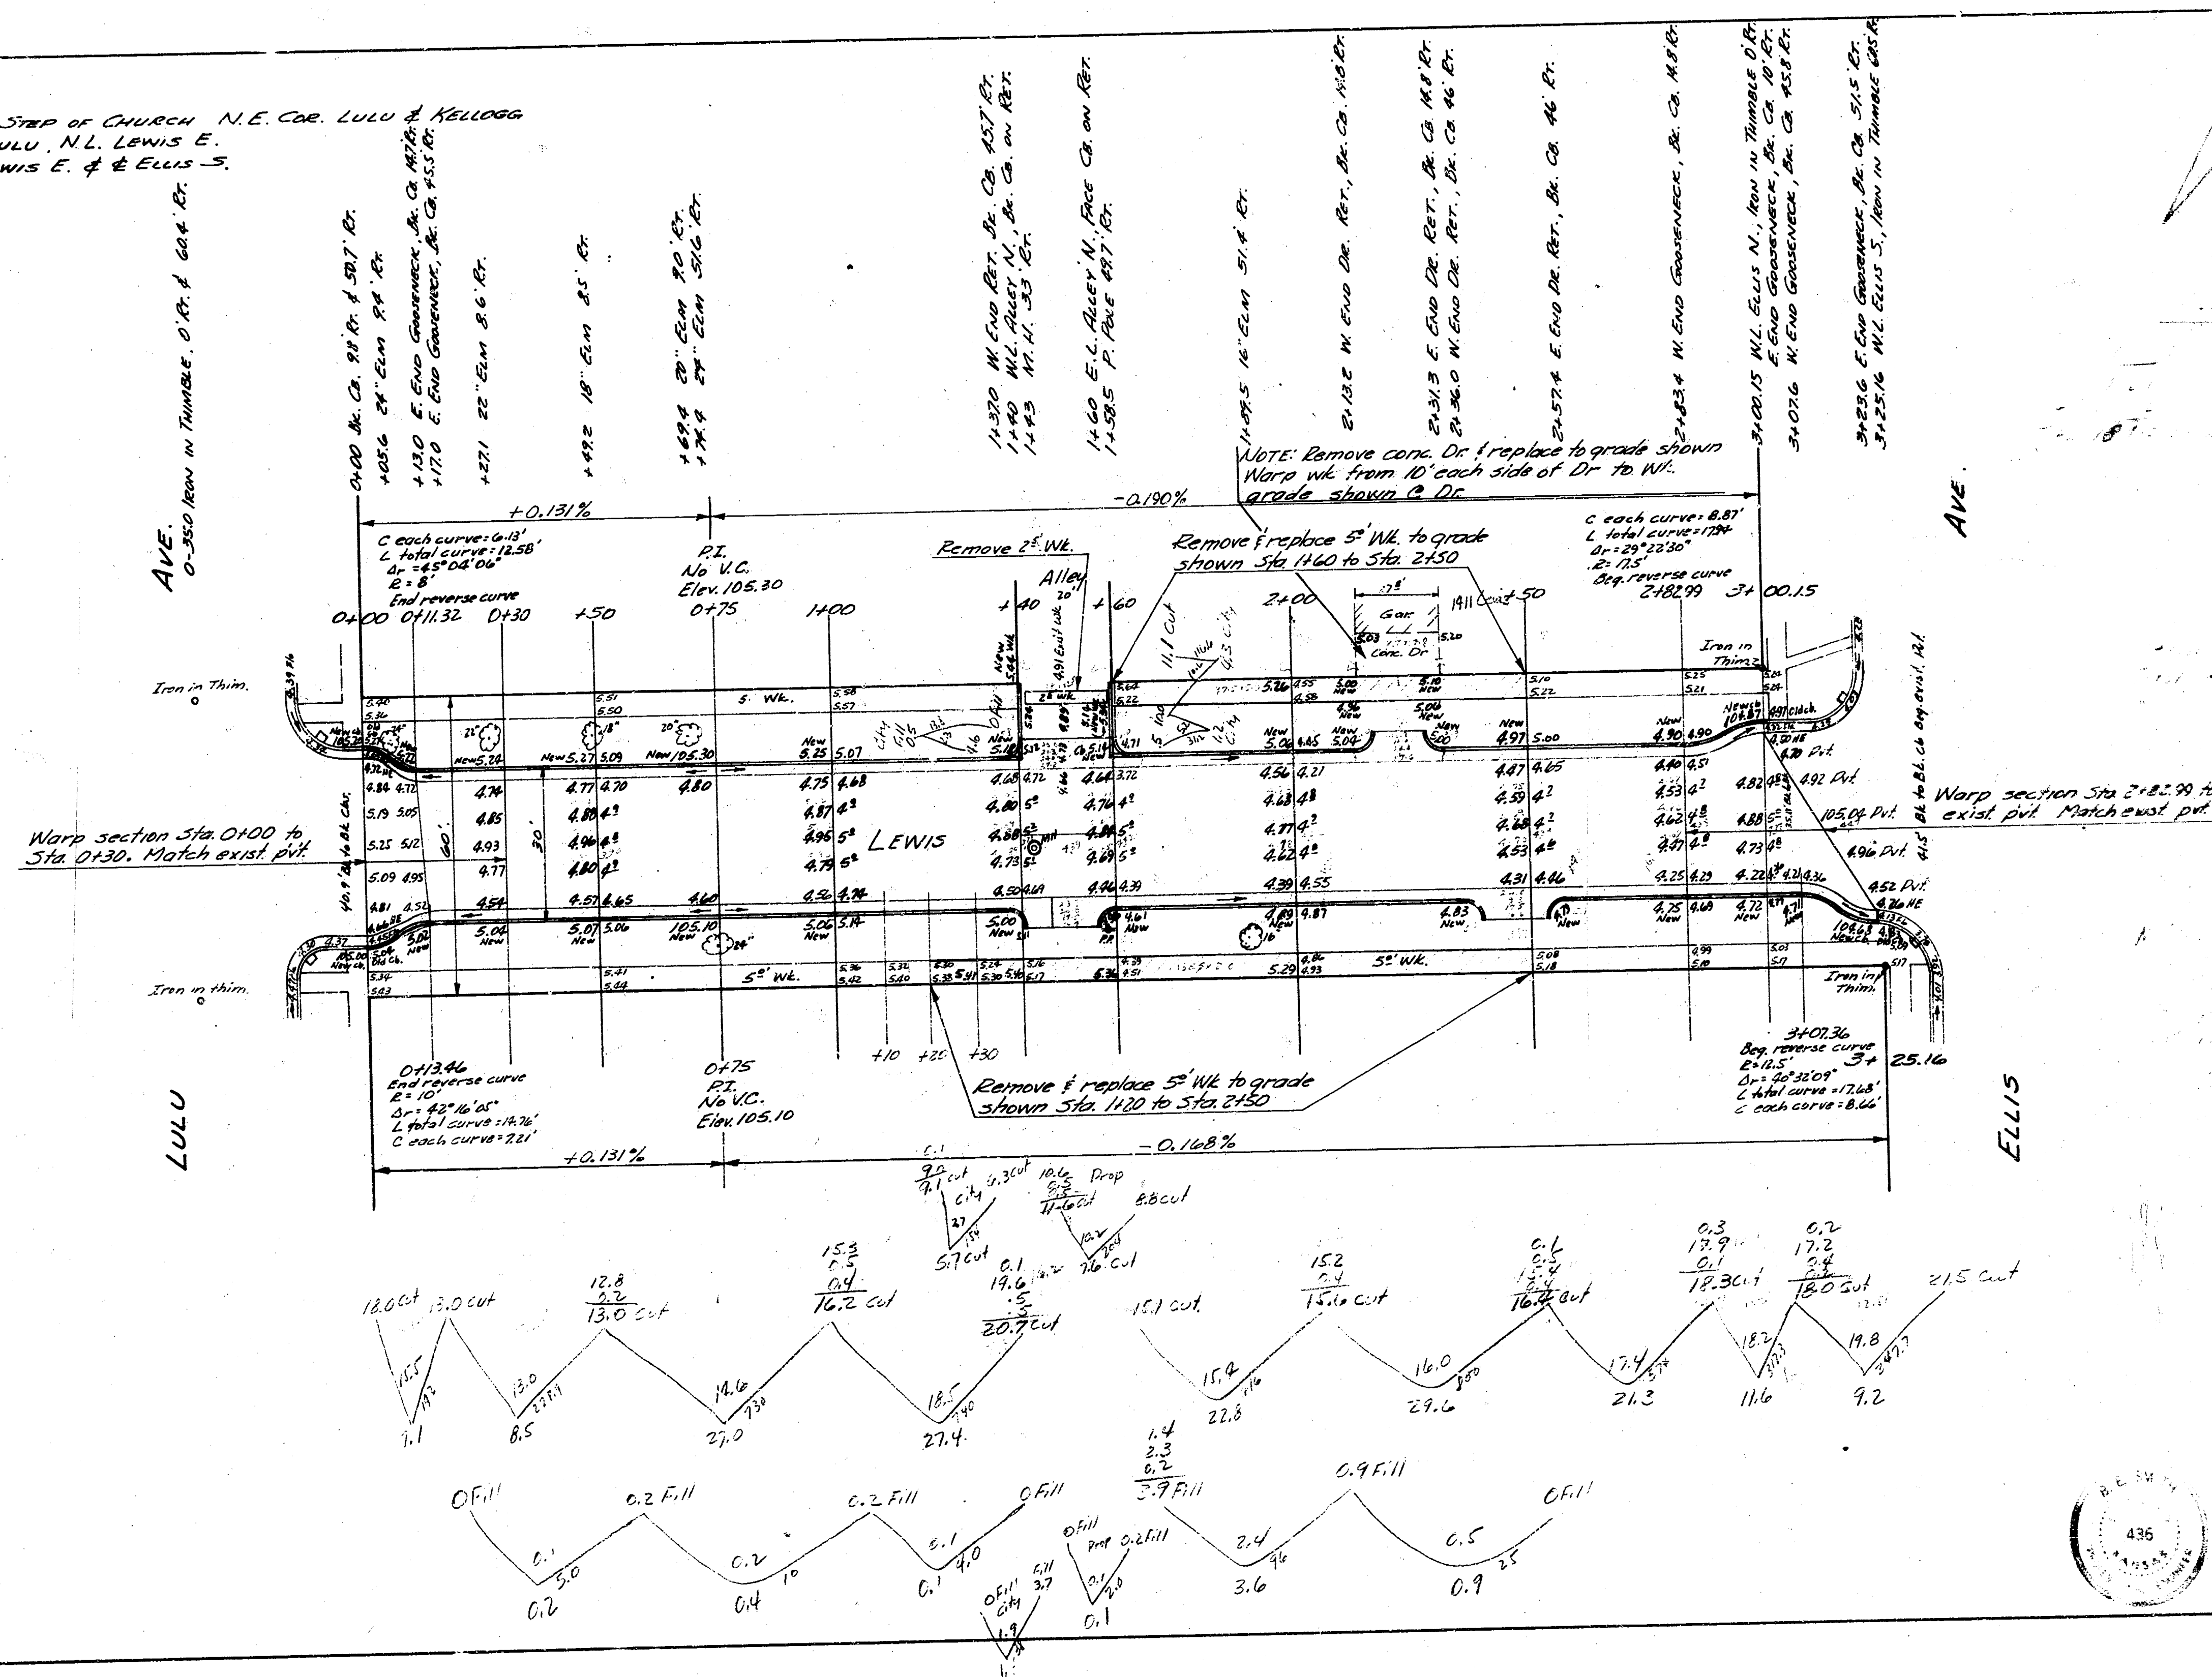

AVE.

ELLIS

LULU

Warp section Sta 0+00 to
 Sta 0+30. Match exist. pvt.


 exist. pvt. Match exist. pvt.

Iron in Thim.

Iron in Thim.

Iron in Thim.

Iron in Thim.

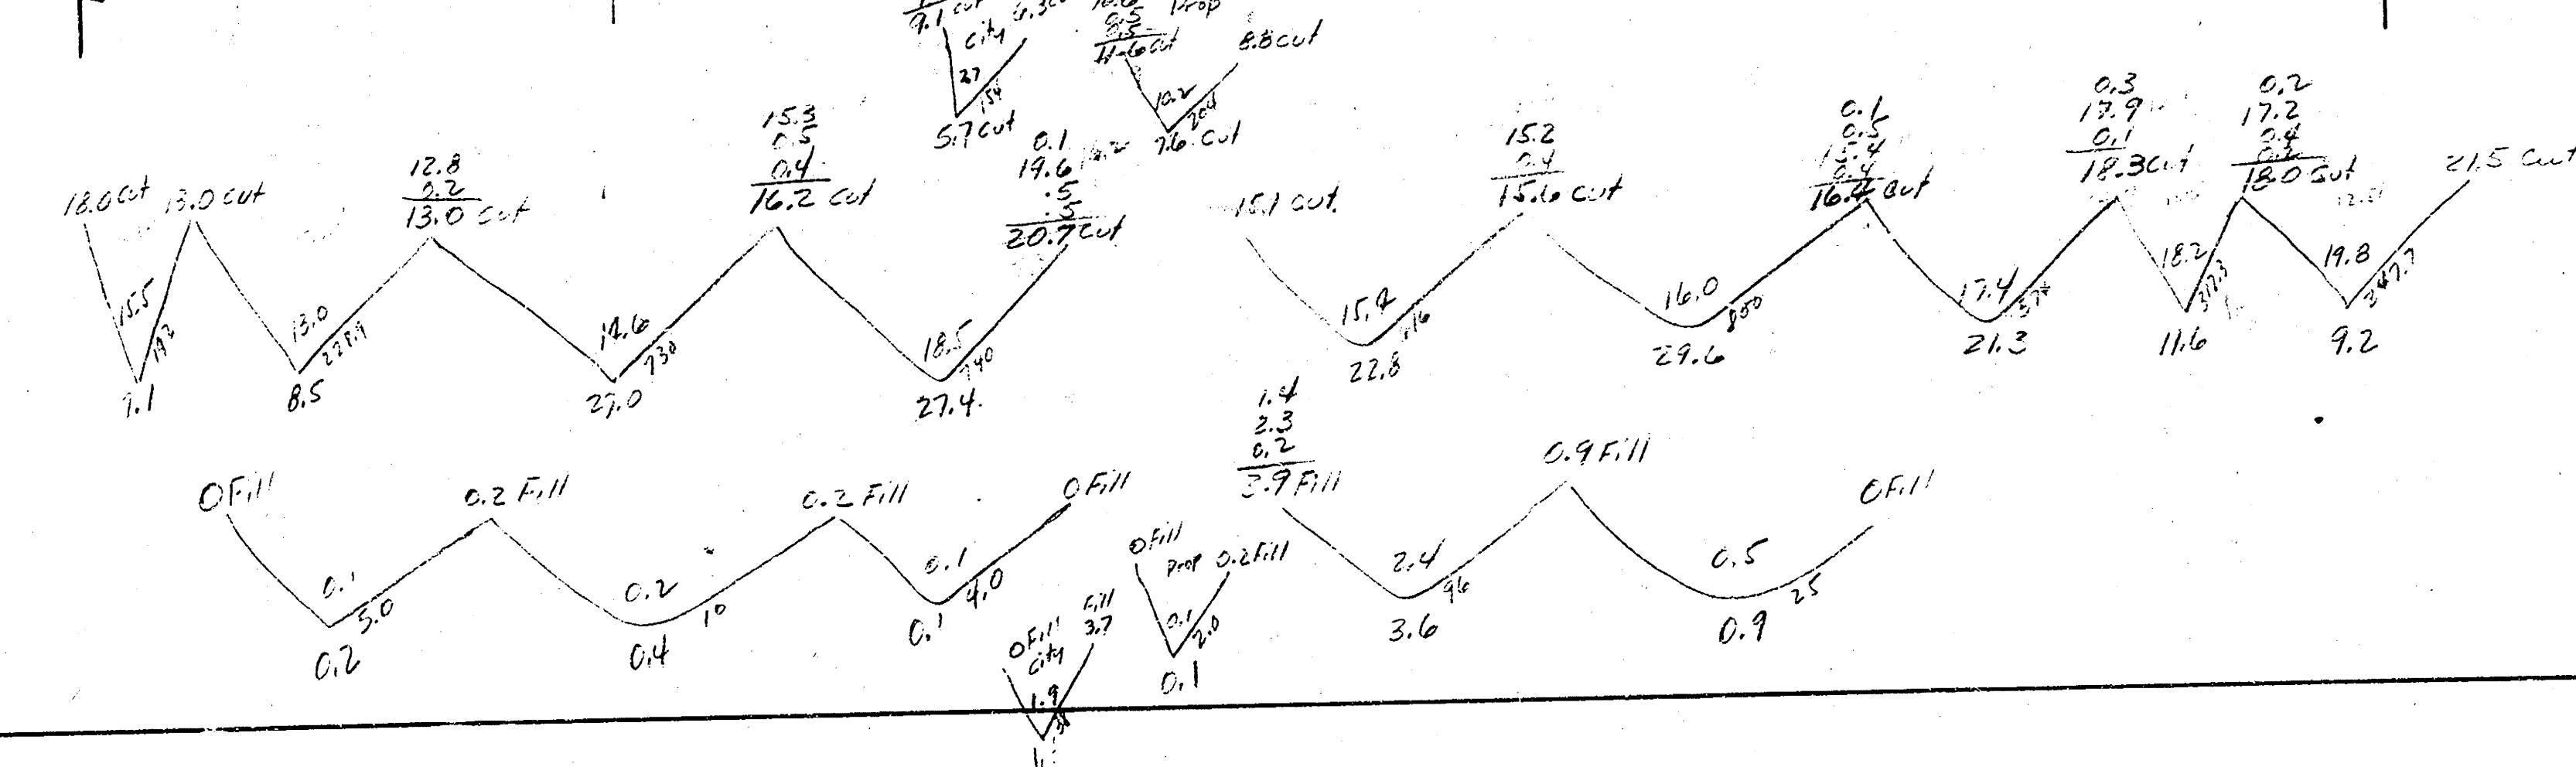

LEWIS
 E. L. LULU TO W. L. ELLIS
 30' CONC. & CO.
 CITY OF WICHITA, KANSAS
 B. E. SMITH CITY ENGINEER
 SEPT 1932 PROJ. NO. CM-268



87.1
 74.1




