



B. M. 109.48 Iron in Thimble N.L. Waterman & Rock Island N.E.
 B. M. 108.51 R.R. Spike N.L. H.L.P.E.S. Washington @ N.L. Lewis west.
 Stationing on E. Lewis St.

N
 SCALE 1"=20'

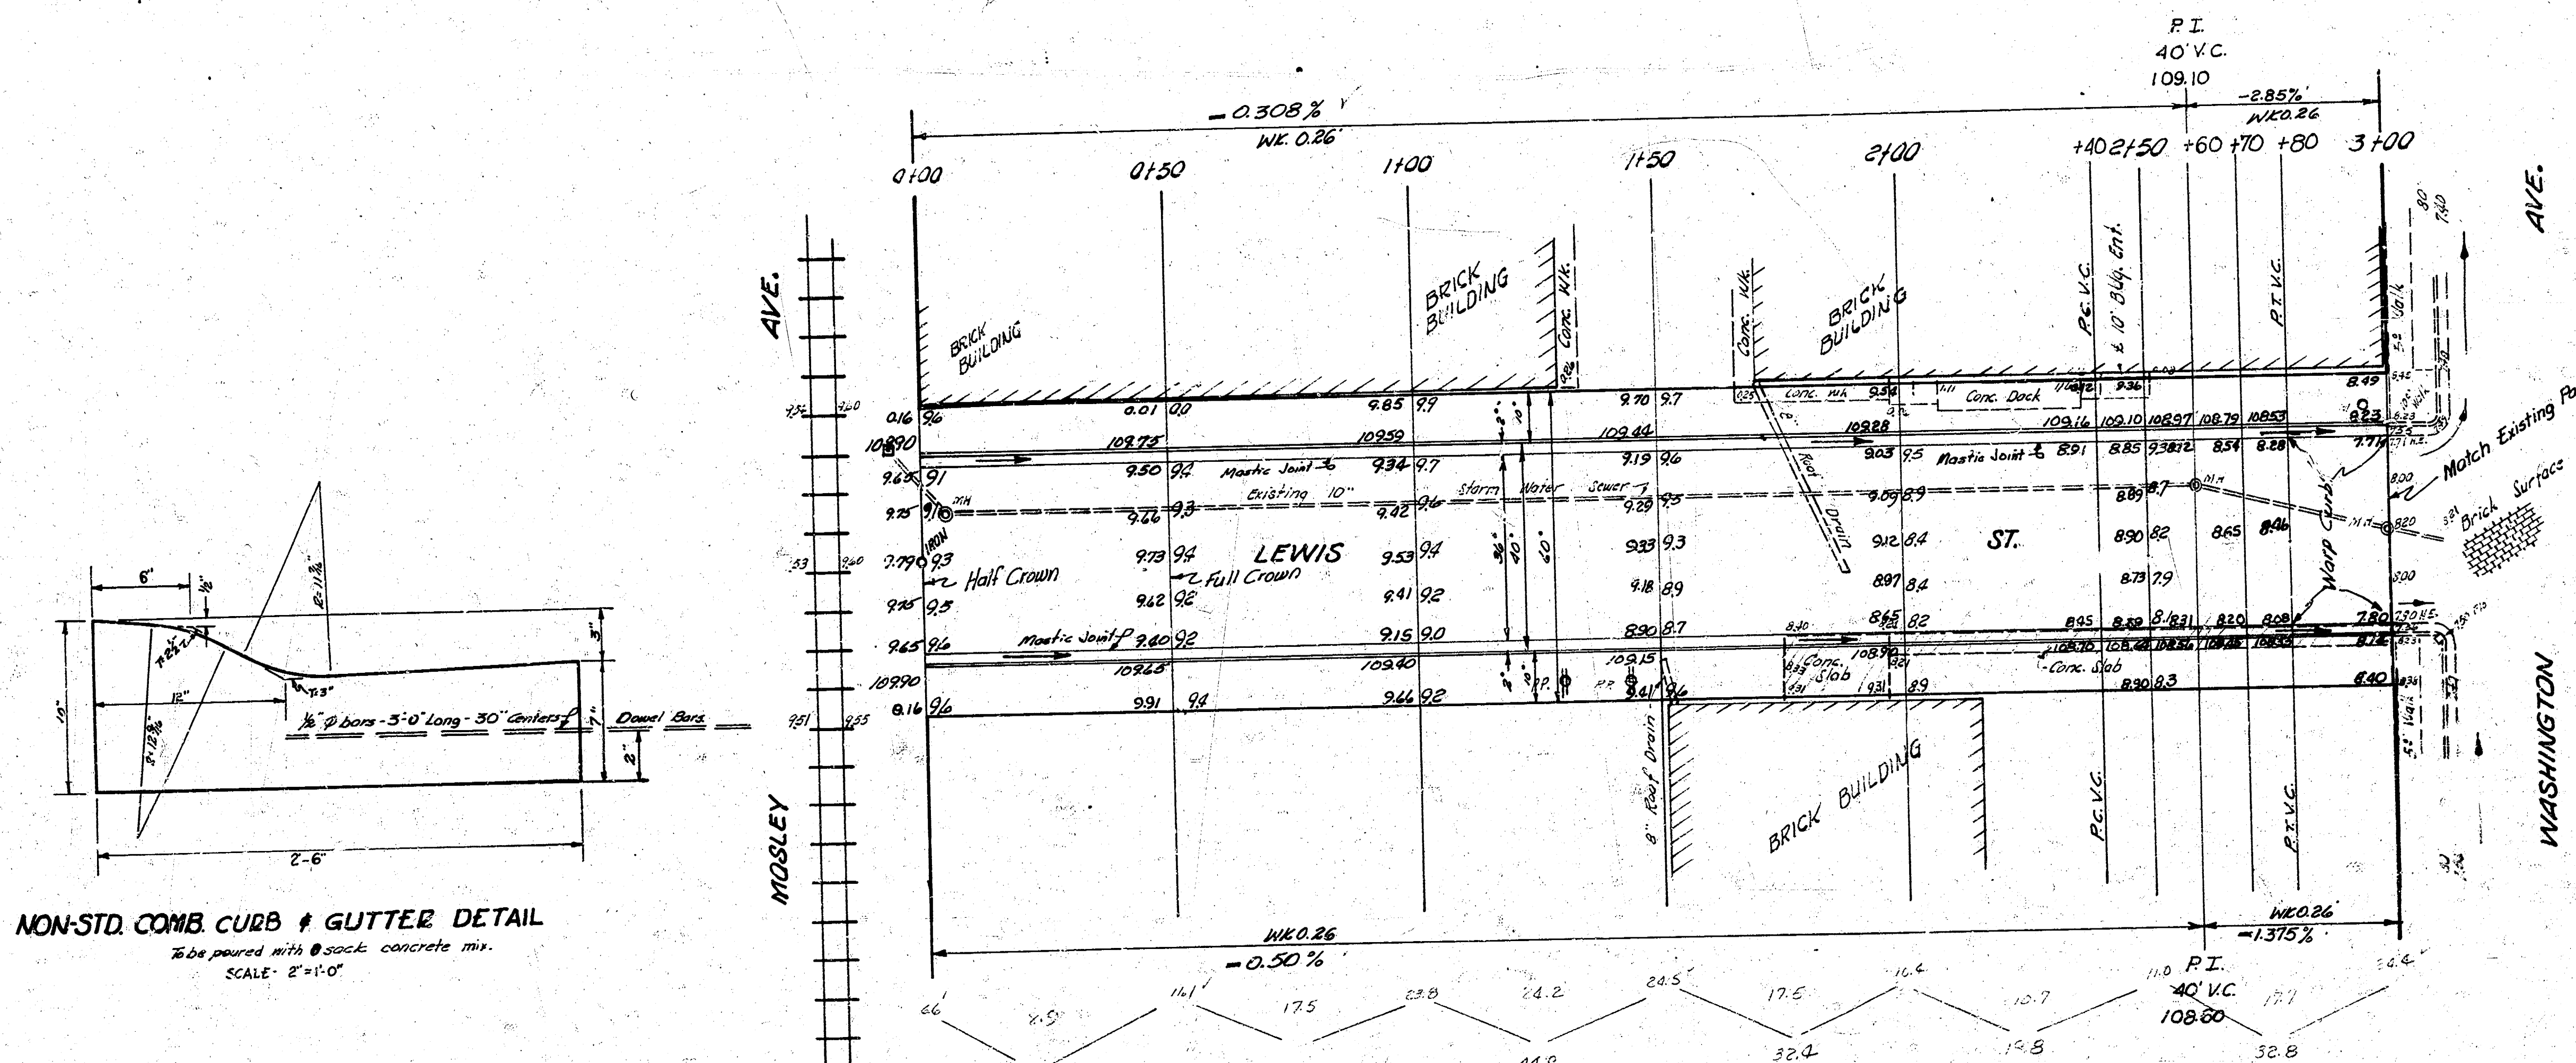

NOTICE TO CONTRACTOR & FIELD ENGINEER:
 Concrete base to be poured out of 5 sacks concrete min.
 Warp curb from 0.3 to match existing from Sta 2+60 to Sta
 3+00. Comb curb and gutter to be downed to base. Take all necessary
 ties to replace iron @ Mosley after Project is completed.

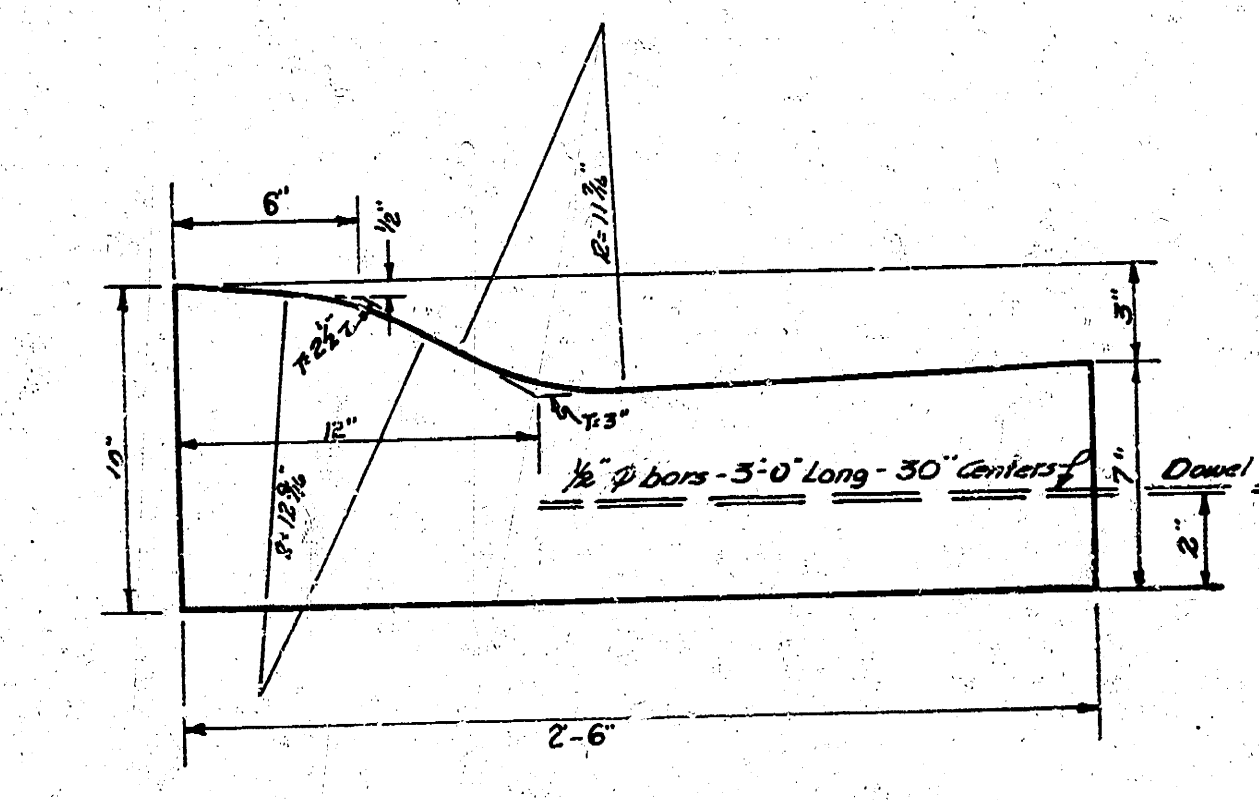

NON-STD. COMB. CURB & GUTTER DETAIL
 Scale: 2"=1'-0"

- Excavation Totals -
 Property: 6.44 -
 178.6
 178.6
 196.5 cu yds.

LEWIS ST.
 EL MOSLEY TO WL WASHINGTON
 36-2-40' A.C.
 CITY OF WICHITA, KANSAS
 B. E. SMITH CITY ENGINEER
 JUNE 1957 PROJ. NO. C16-716

