


Stationing on V/R

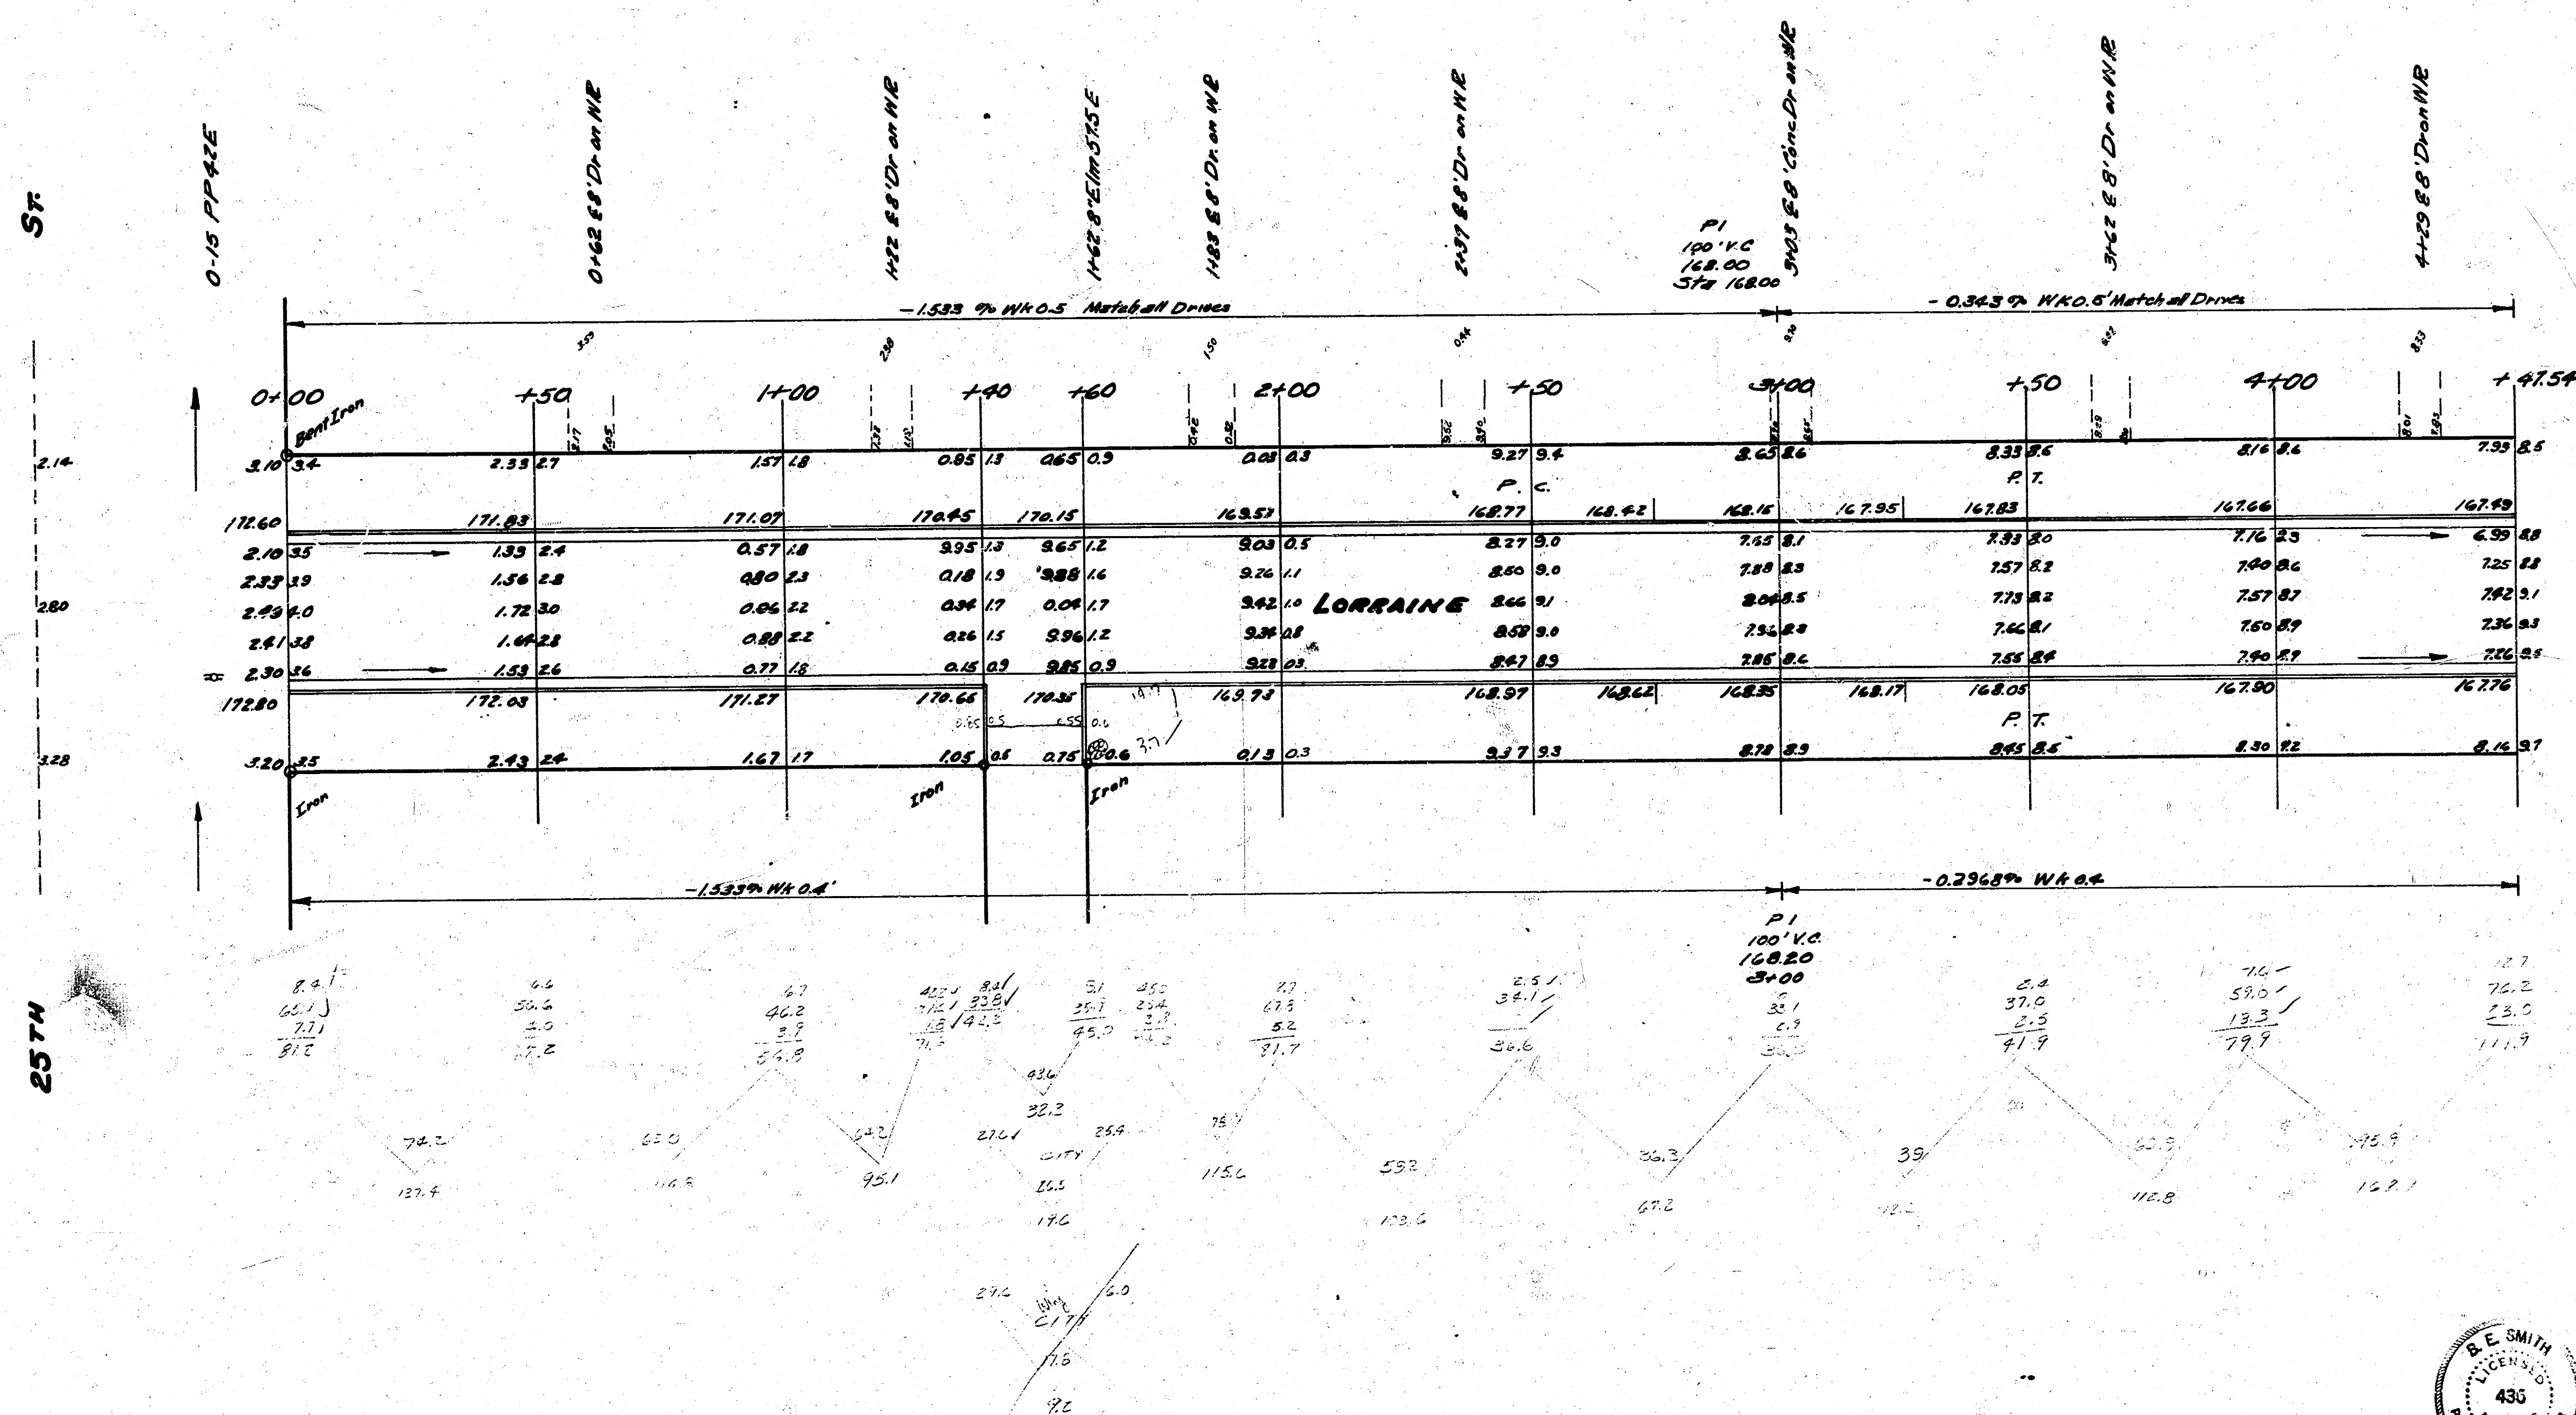

APRIL 1954 PROJECT NO C13-284

