



B.M. 126.66 NW COR CONC. PAVEN. Ho. SE COR KANSAS & LOOMAN
STA. ON S.E.

NOTE TO FIELD ENGINEER & CONTRACTOR
All entrance pipes to be placed on owners' property.
If owner wants pipe hauled away, Street Dept. will remove it.

Prop.
47.8
44.3
39.3
30.6
112.0
129.3
133.9
110.0
111.5
22.6
46.7
36.5
955.8

Survey Manual Bk. E-1
Plan
Dec 22
1953
SAFE

SEE PREL. NO. 146 FOR INTERSECTION

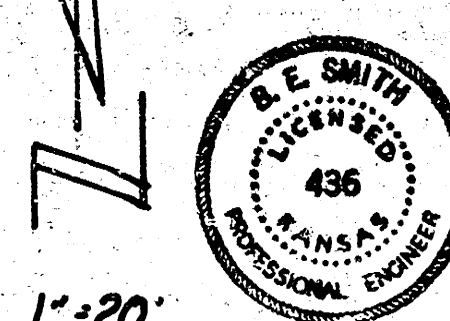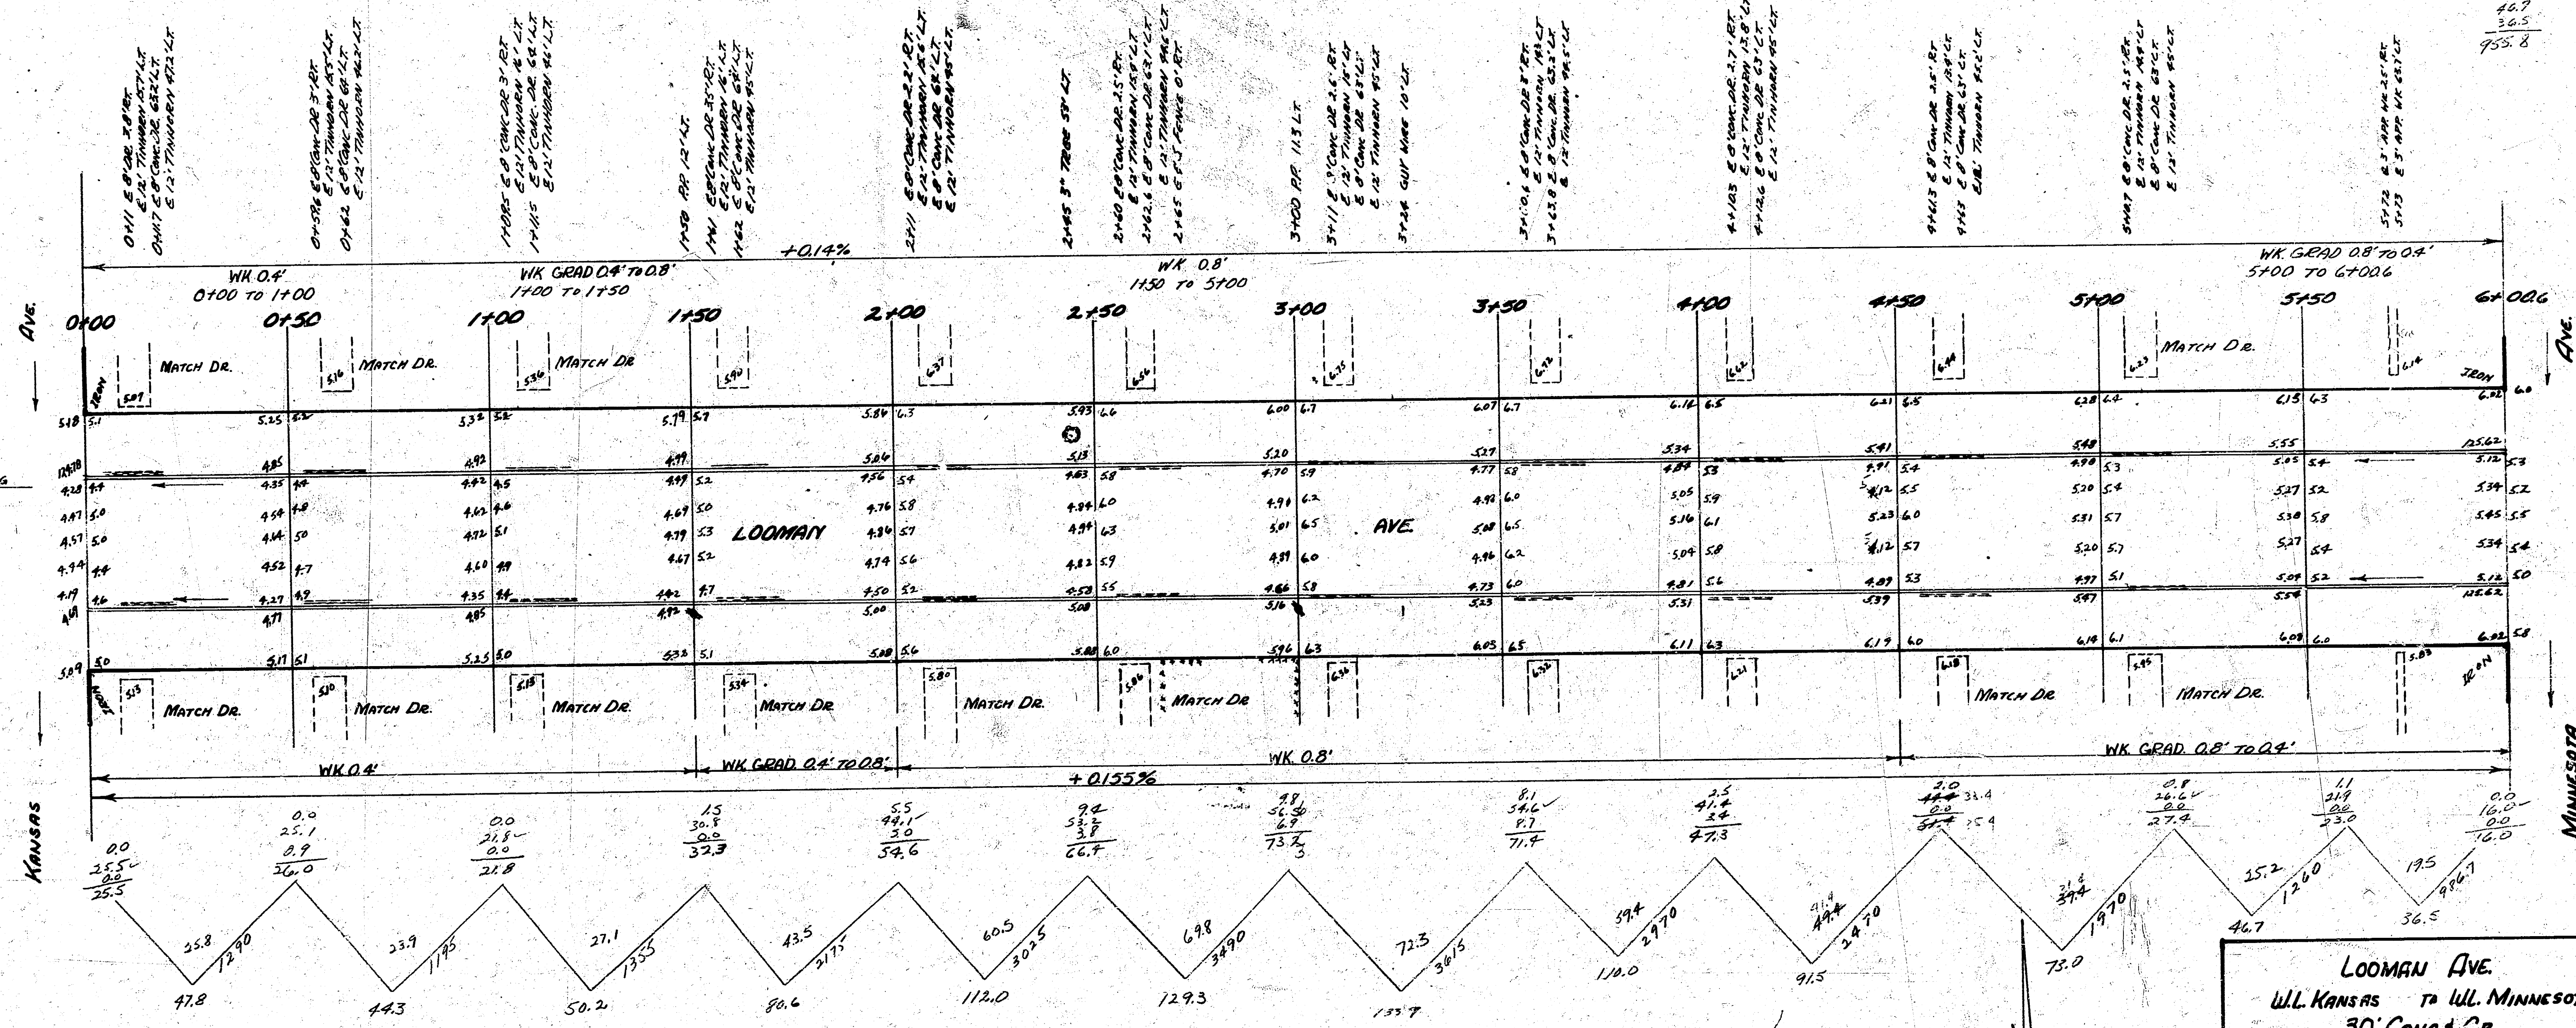

LOOMAN AVE.
W.L. KANSAS TO W.L. MINNESOTA
30" CONC. & C.B.

CITY OF WICHITA, KANSAS
B.E. SMITH CITY ENGINEER
JAN. 17, 1953 PROJ. NO. 112-191