


Exp.
 Prop. 178
 435.8 0
 +10.6
 446.4 C.D.S.

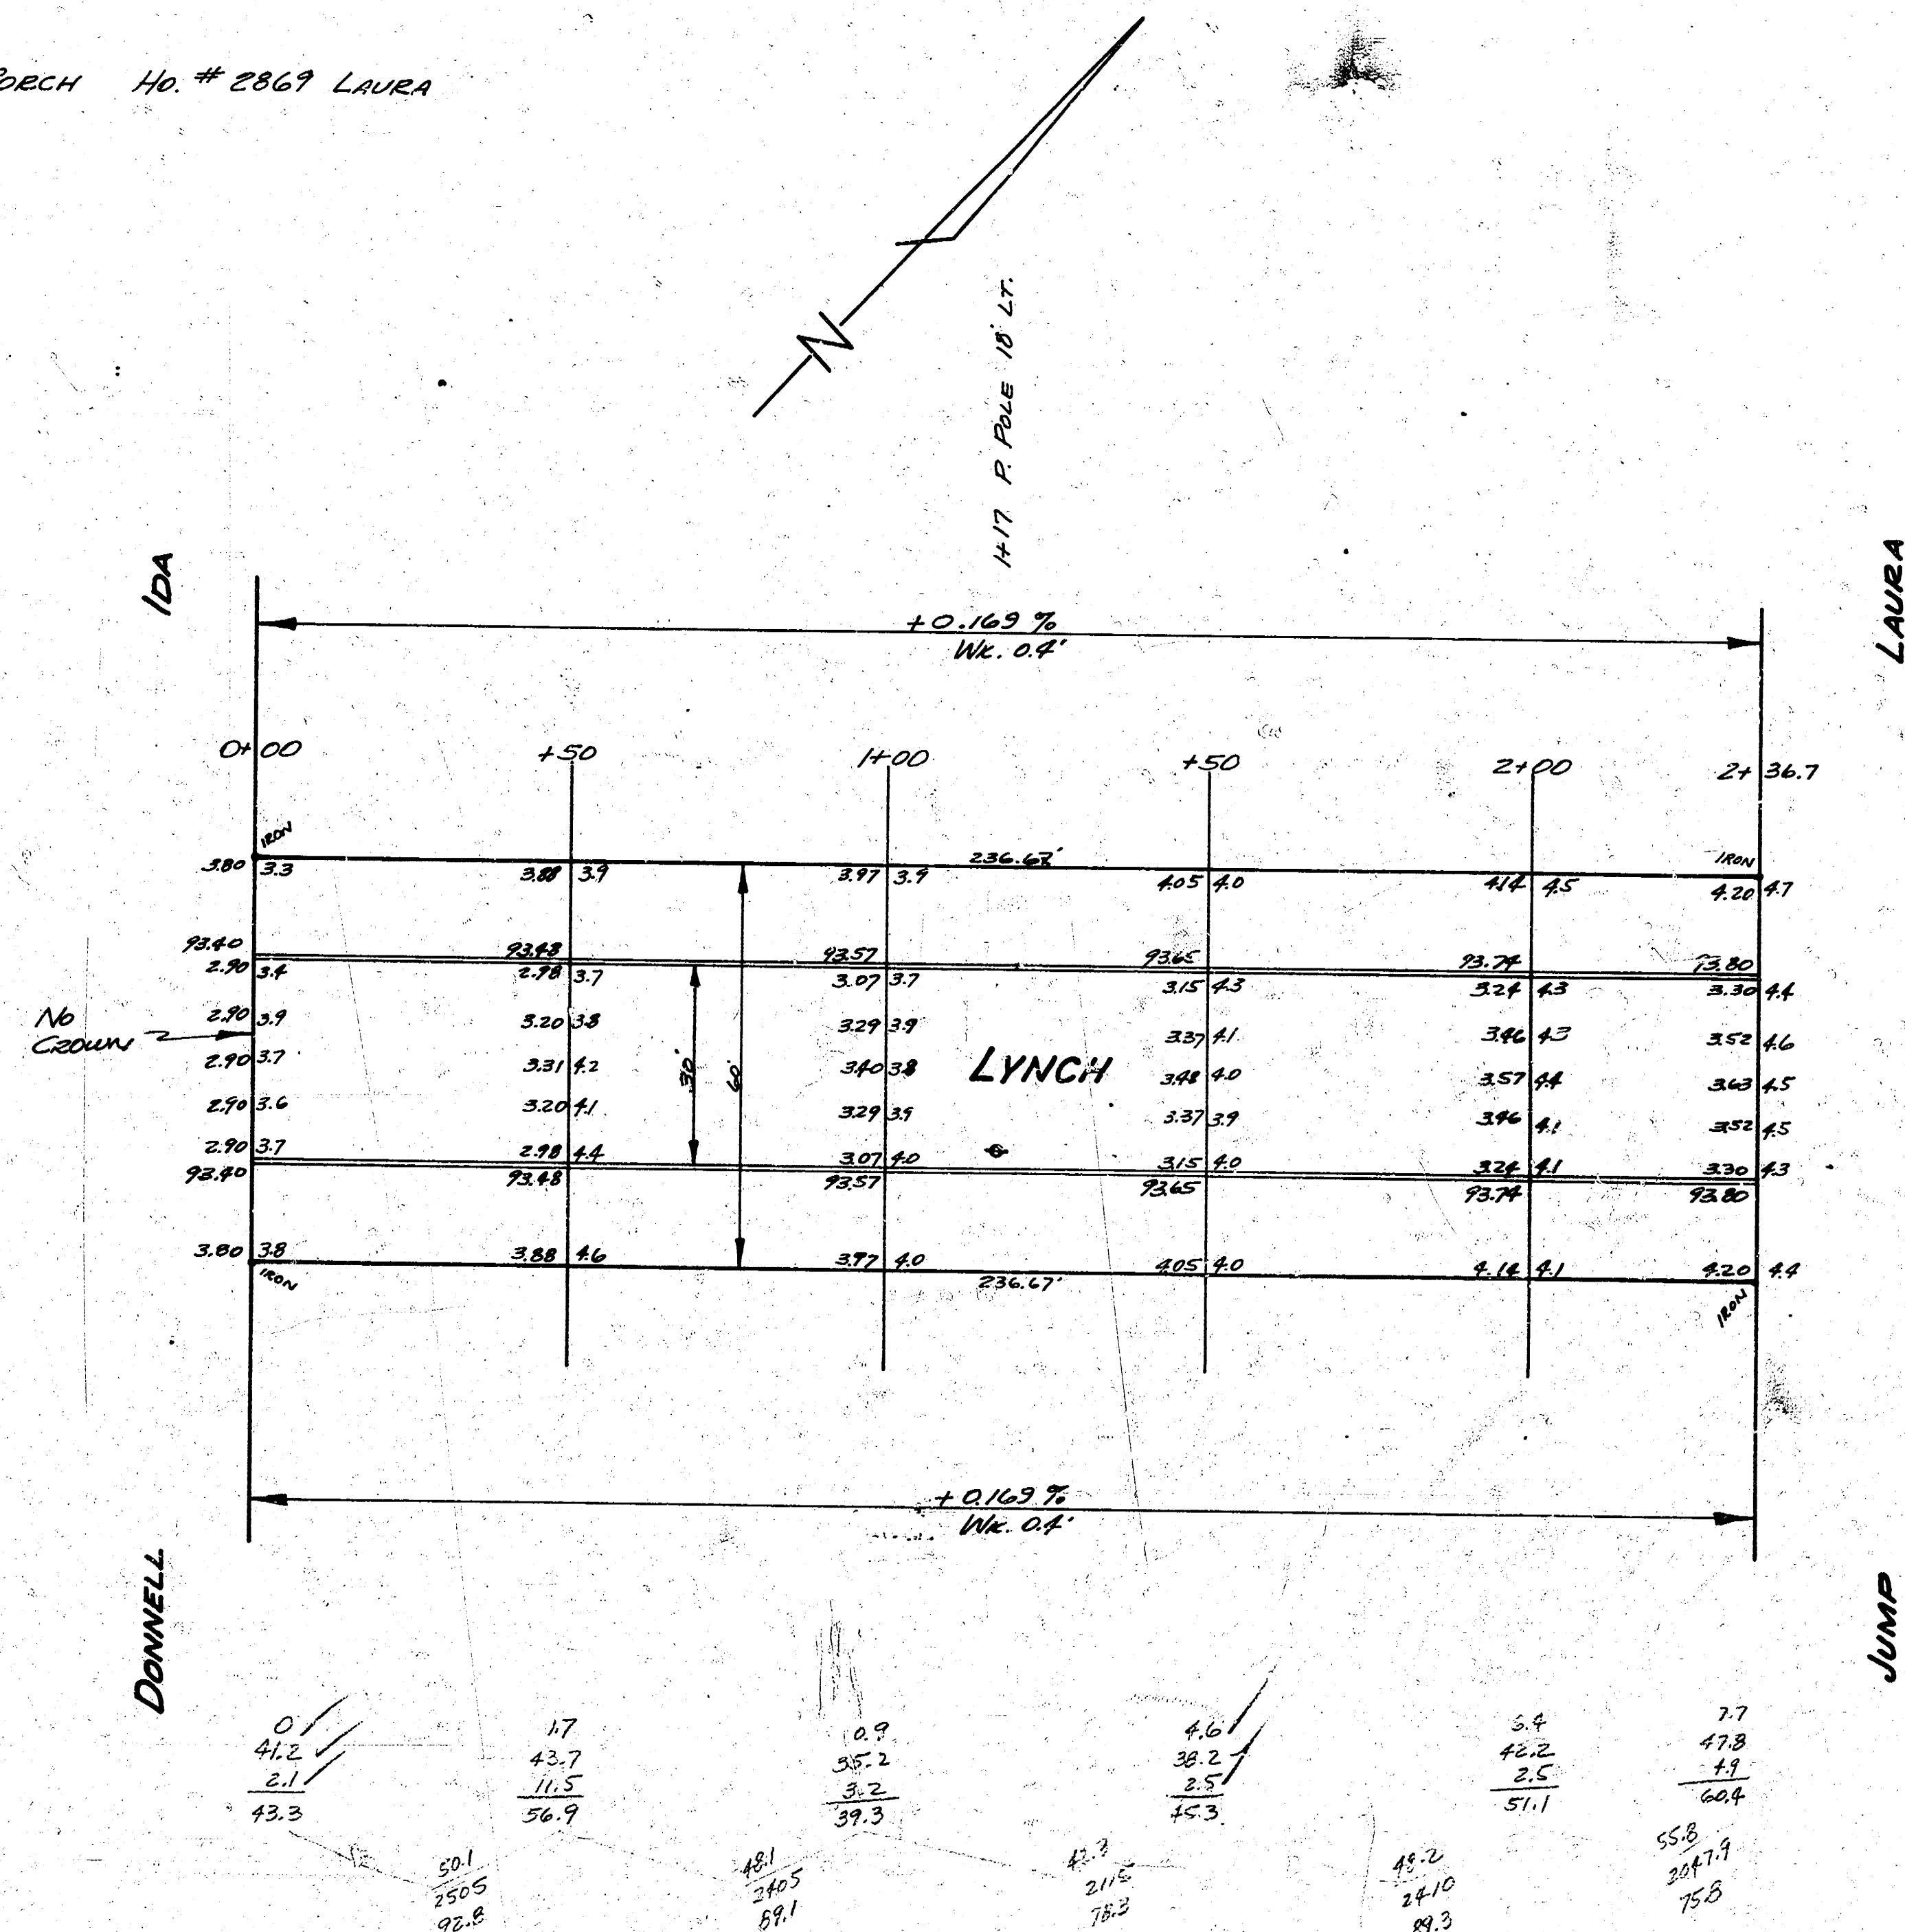

Survey McFouch Bk MFG 5
Plan LNN
Exc LNN
Checked

LYNCH
N.L. DONNELL TO S.L. JUMP
30' CONC. & CB.
CITY OF WICHITA, KANSAS
B.E. SMITH - CITY ENGINEER
MARCH, 1953 PROJ. C12-131

