
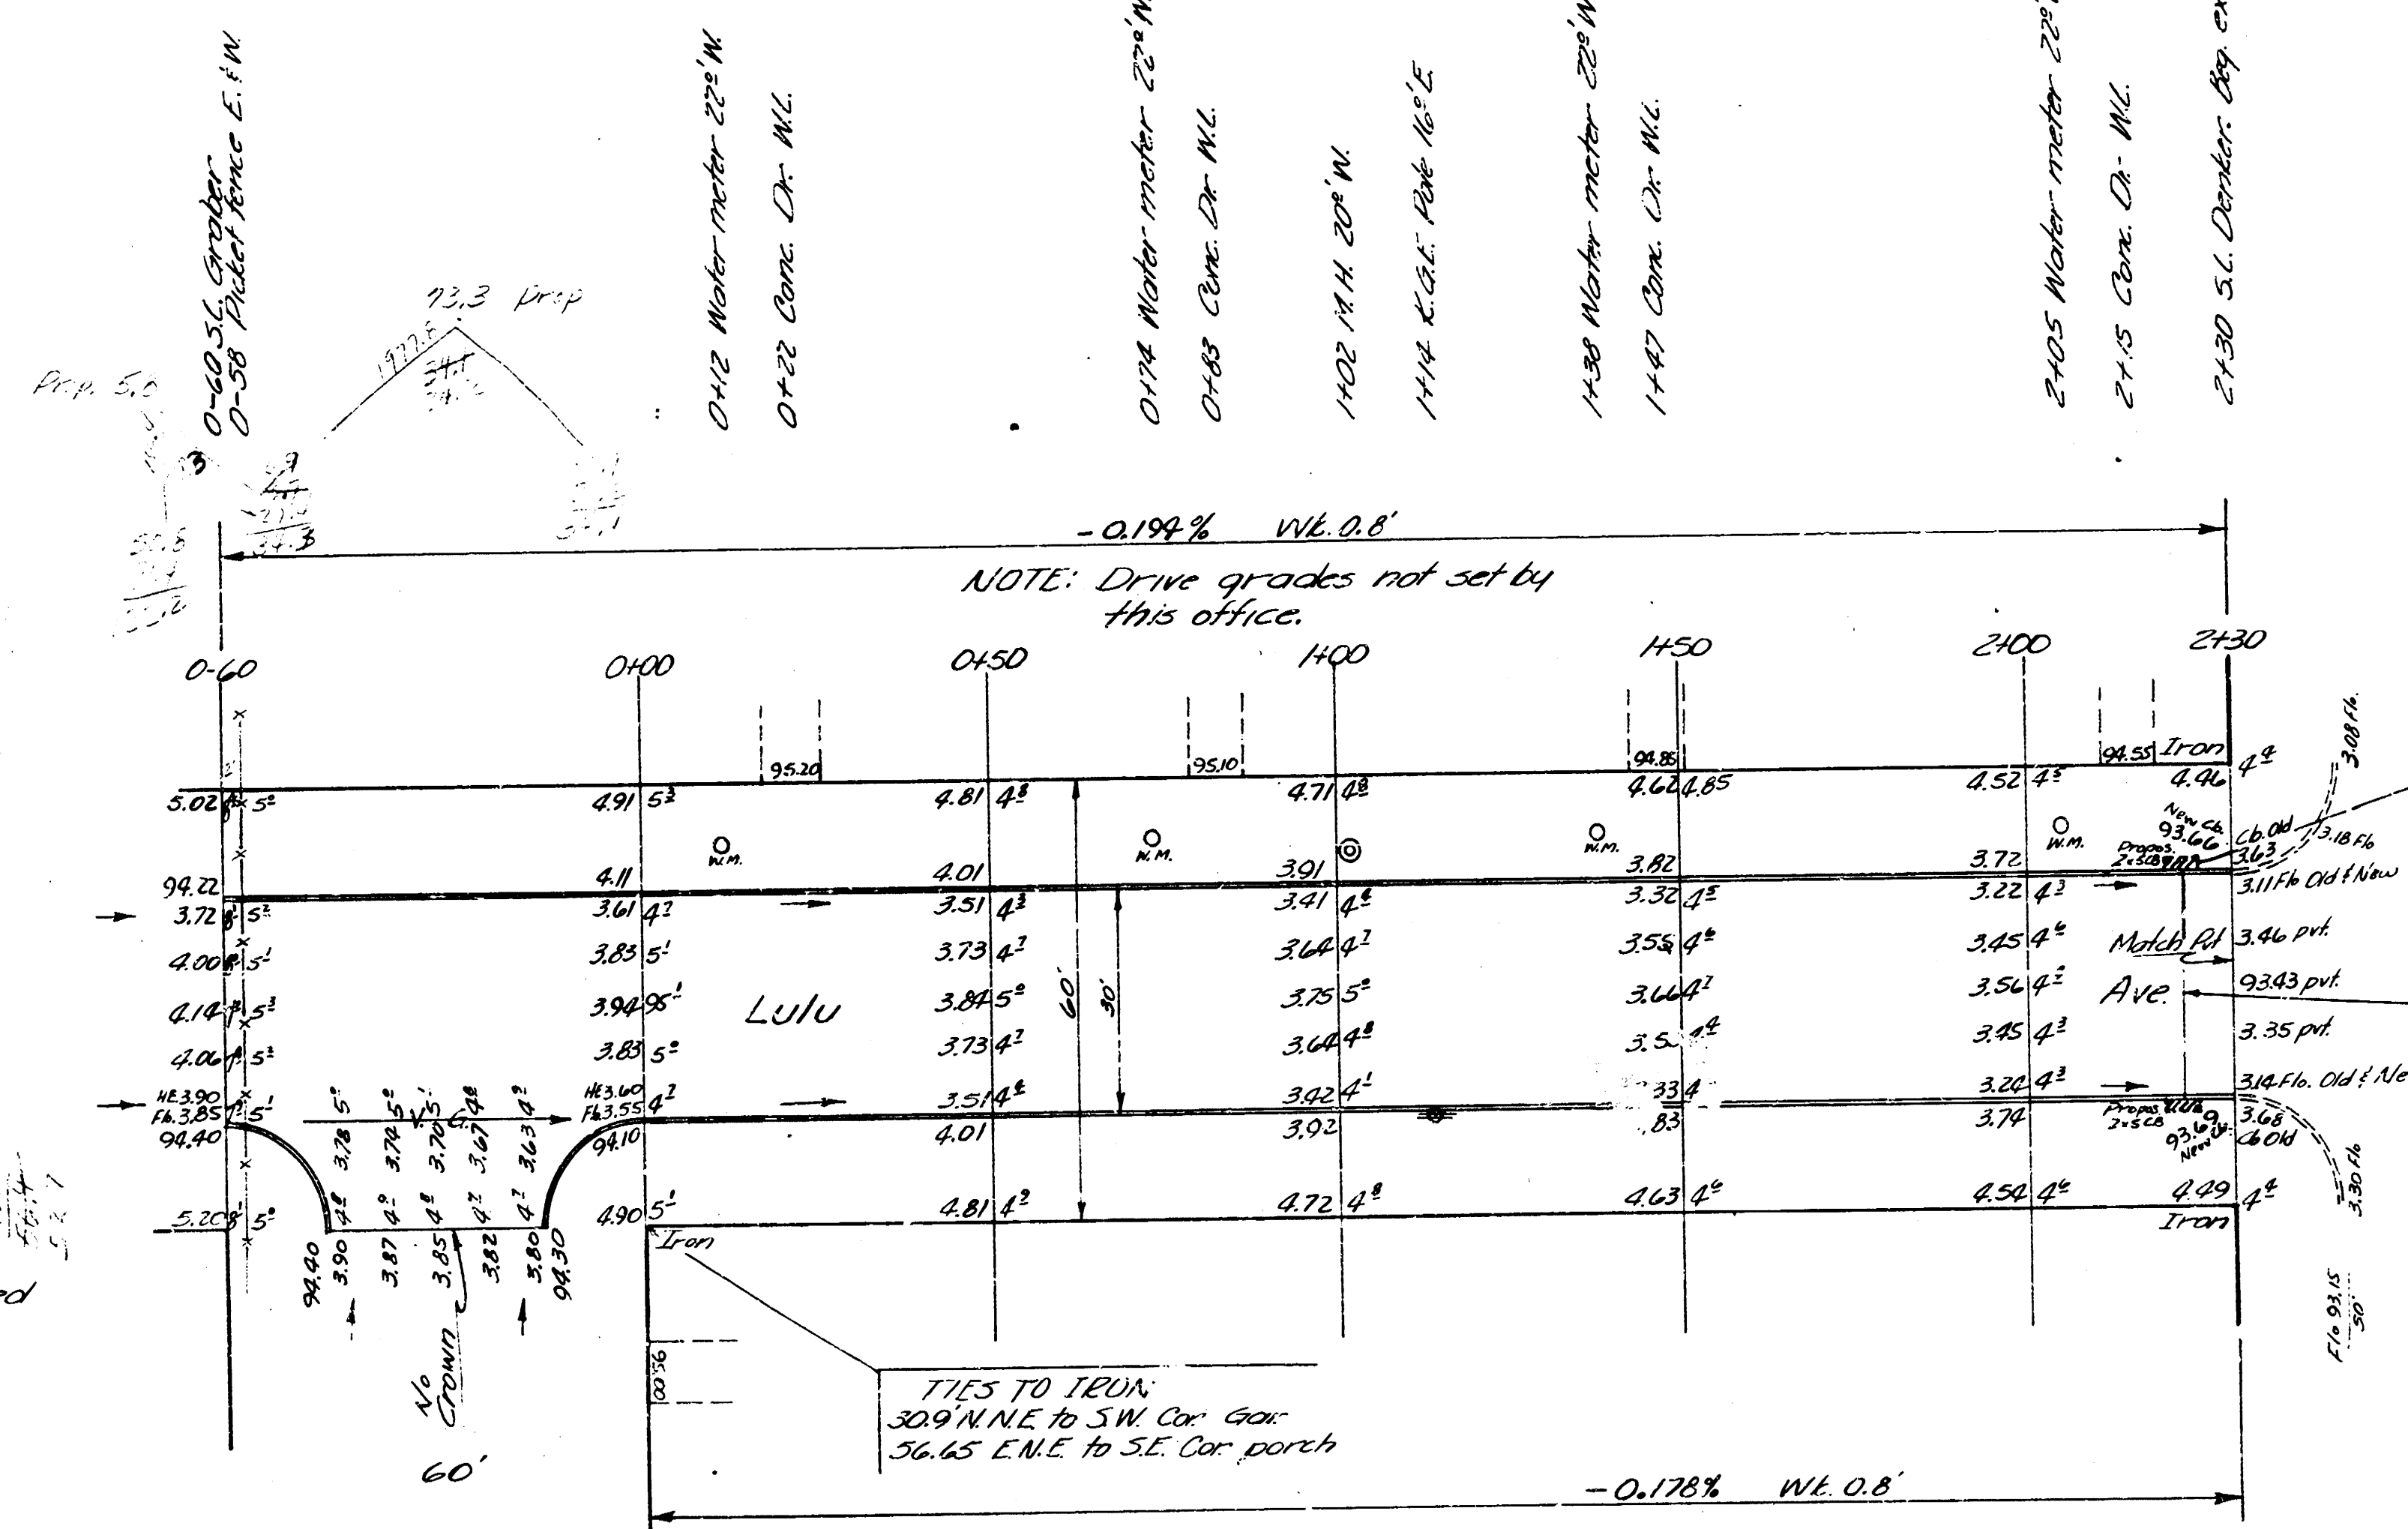


B.M. 99.15 16" in Globe, E. Ch. Lulu, N.L. Denker
 B.M. 96.69 S.E. Cor. Porch Ho. 2719 Lulu

Base Line - E

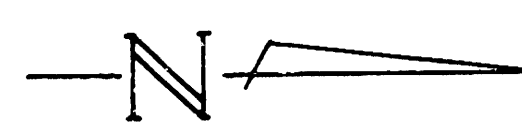

NOTE: Large area filled with dirt S. of Graber

TIES TO IRON

St
 Denker

Excavation

From	To	Quantity
111.2	111.8	1.6
111.8	112.2	0.4
