


B.M. 103.175 SE cor. Parh. Ho. # 1304 Lotus
 20118
 B.M. 103.145 SE cor. conc. Parh. Ho. # 2233 Millwood.
 Stationing from West to East on South # Lotus St.



EXCAVATION
 PROPOSED
 809.1
 809.6
 888.9 CU. YDS.

SCALE 1" = 20'

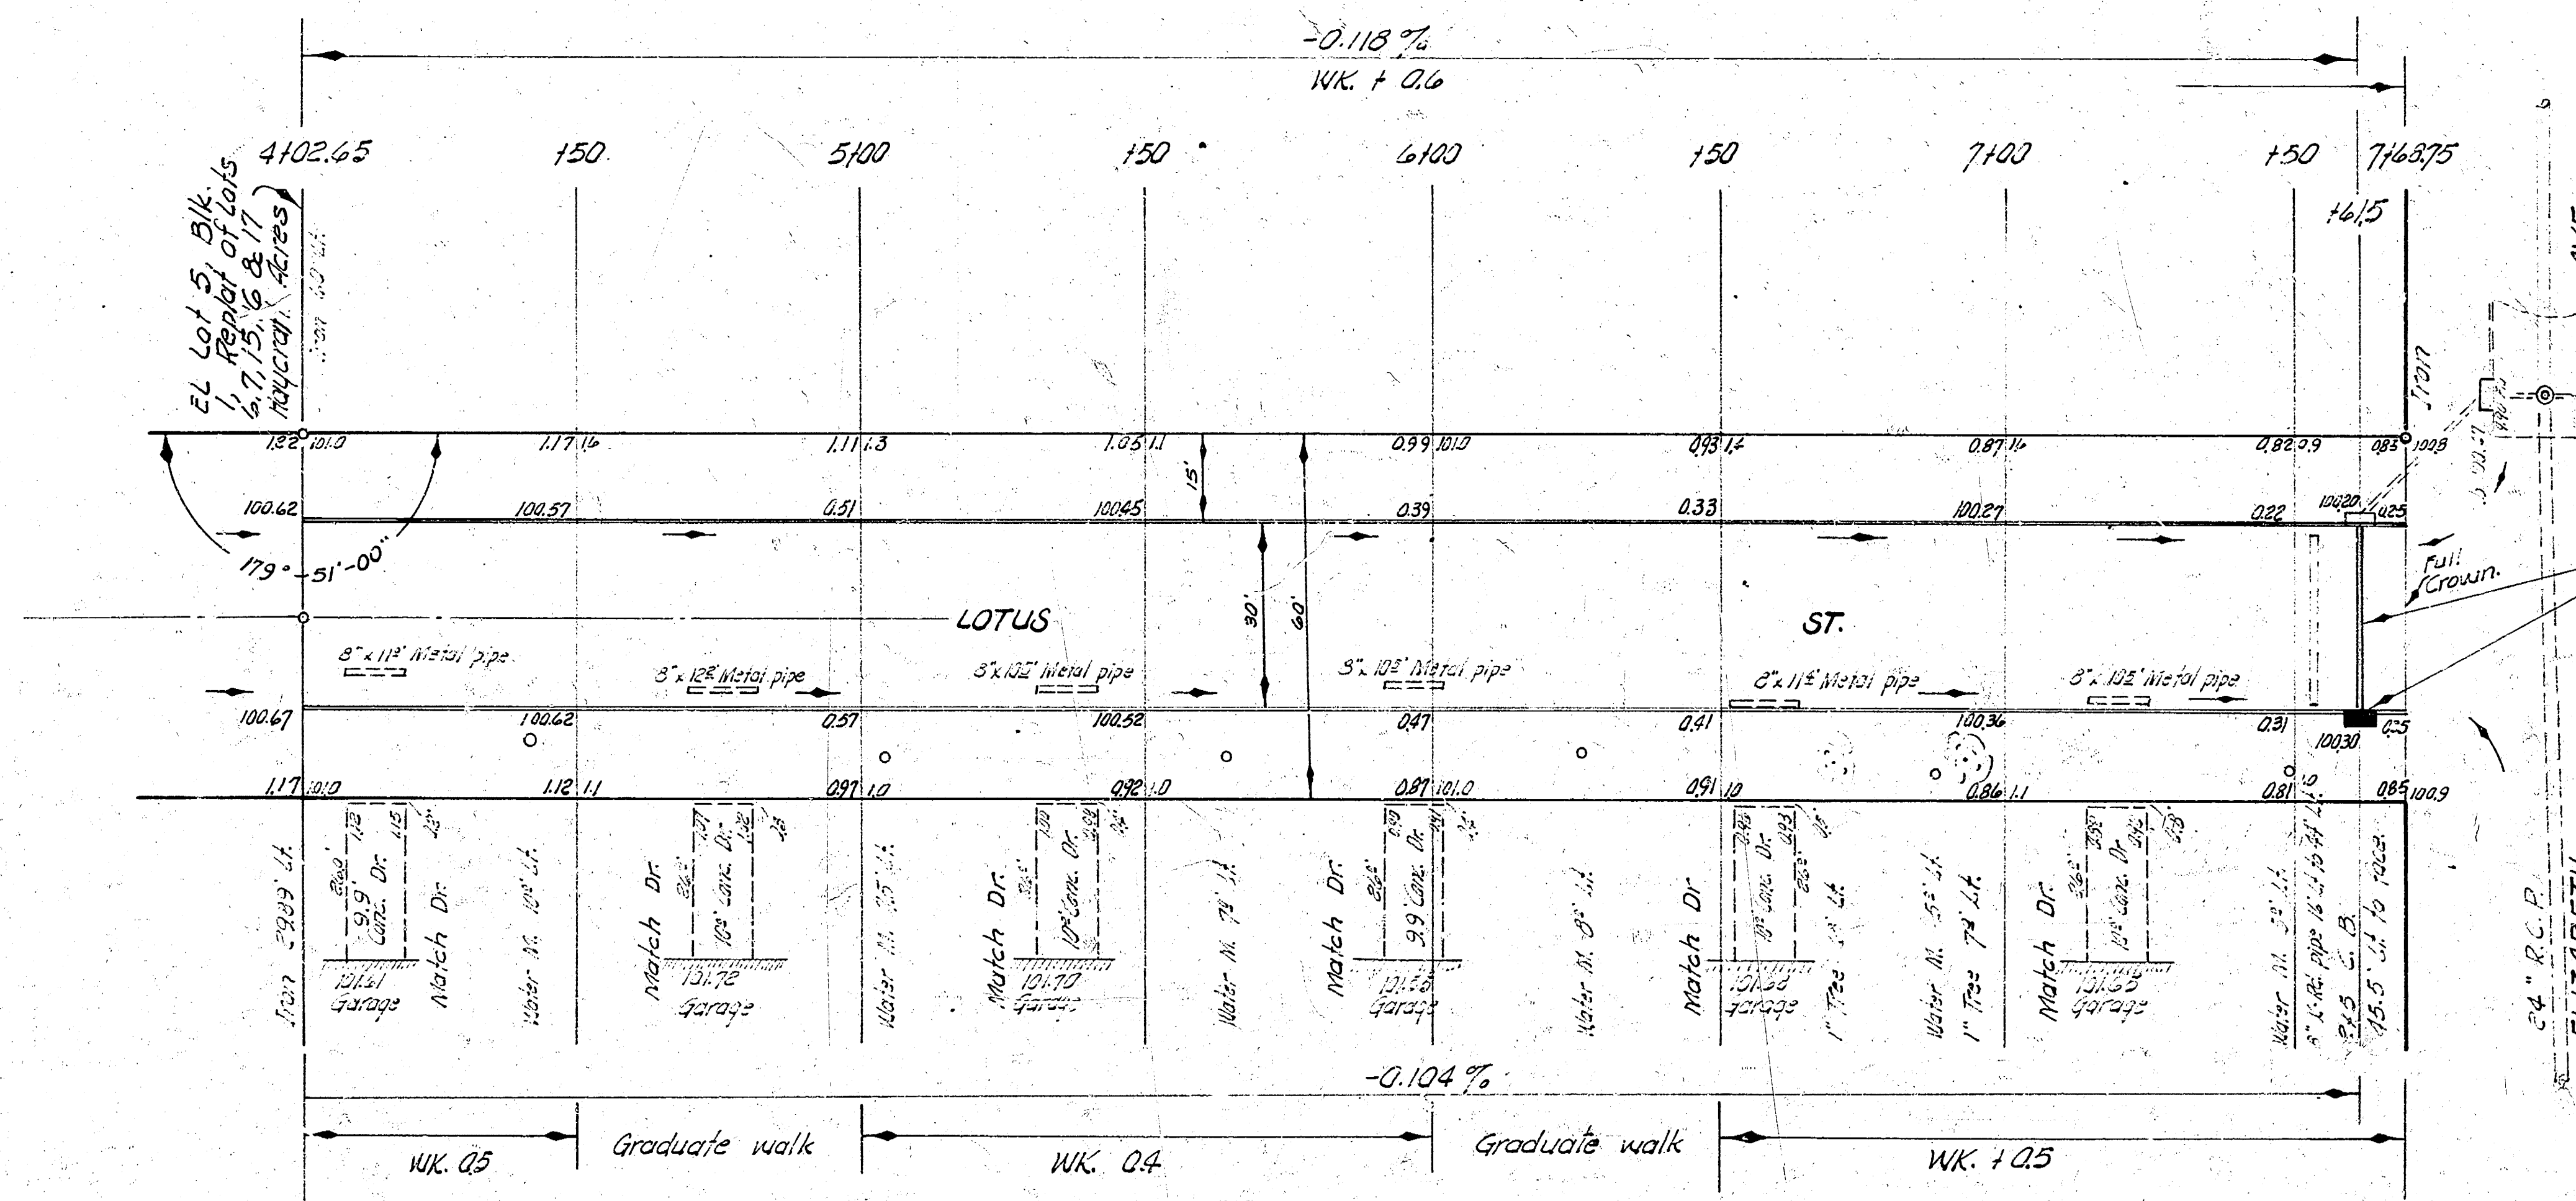

NOTE:
 Install 32' lin. ft. of 15" R.C.P.
 Install 1-2x5 C.B.
 Flo. Out 37.60

NOTICE TO CONTRACTOR:
 All entrance pipes are to be disposed of
 in accordance with instruction from
 the city dirt checker.

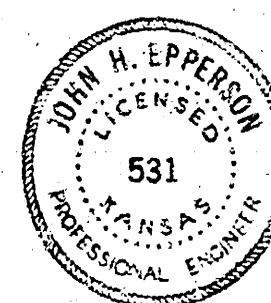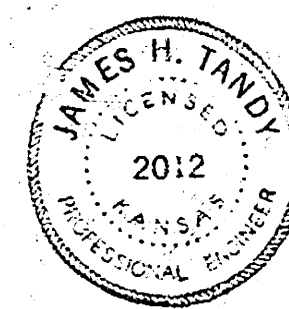

1/2

LOTUS ST.
 EL LOT 5, BLK. 1, IN REPLAT OF
 HAYCRAFT ACRES TO WIL ELIZABETH
 30' Conc. & cb.
 CITY OF WICHITA, KANSAS
 B. E. SMITH CITY ENGINEER
 APRIL 1959, PROJ. NO. C17-7