



B.M. 134.16 E in Ritchie SL 26TH & E Curb Madison

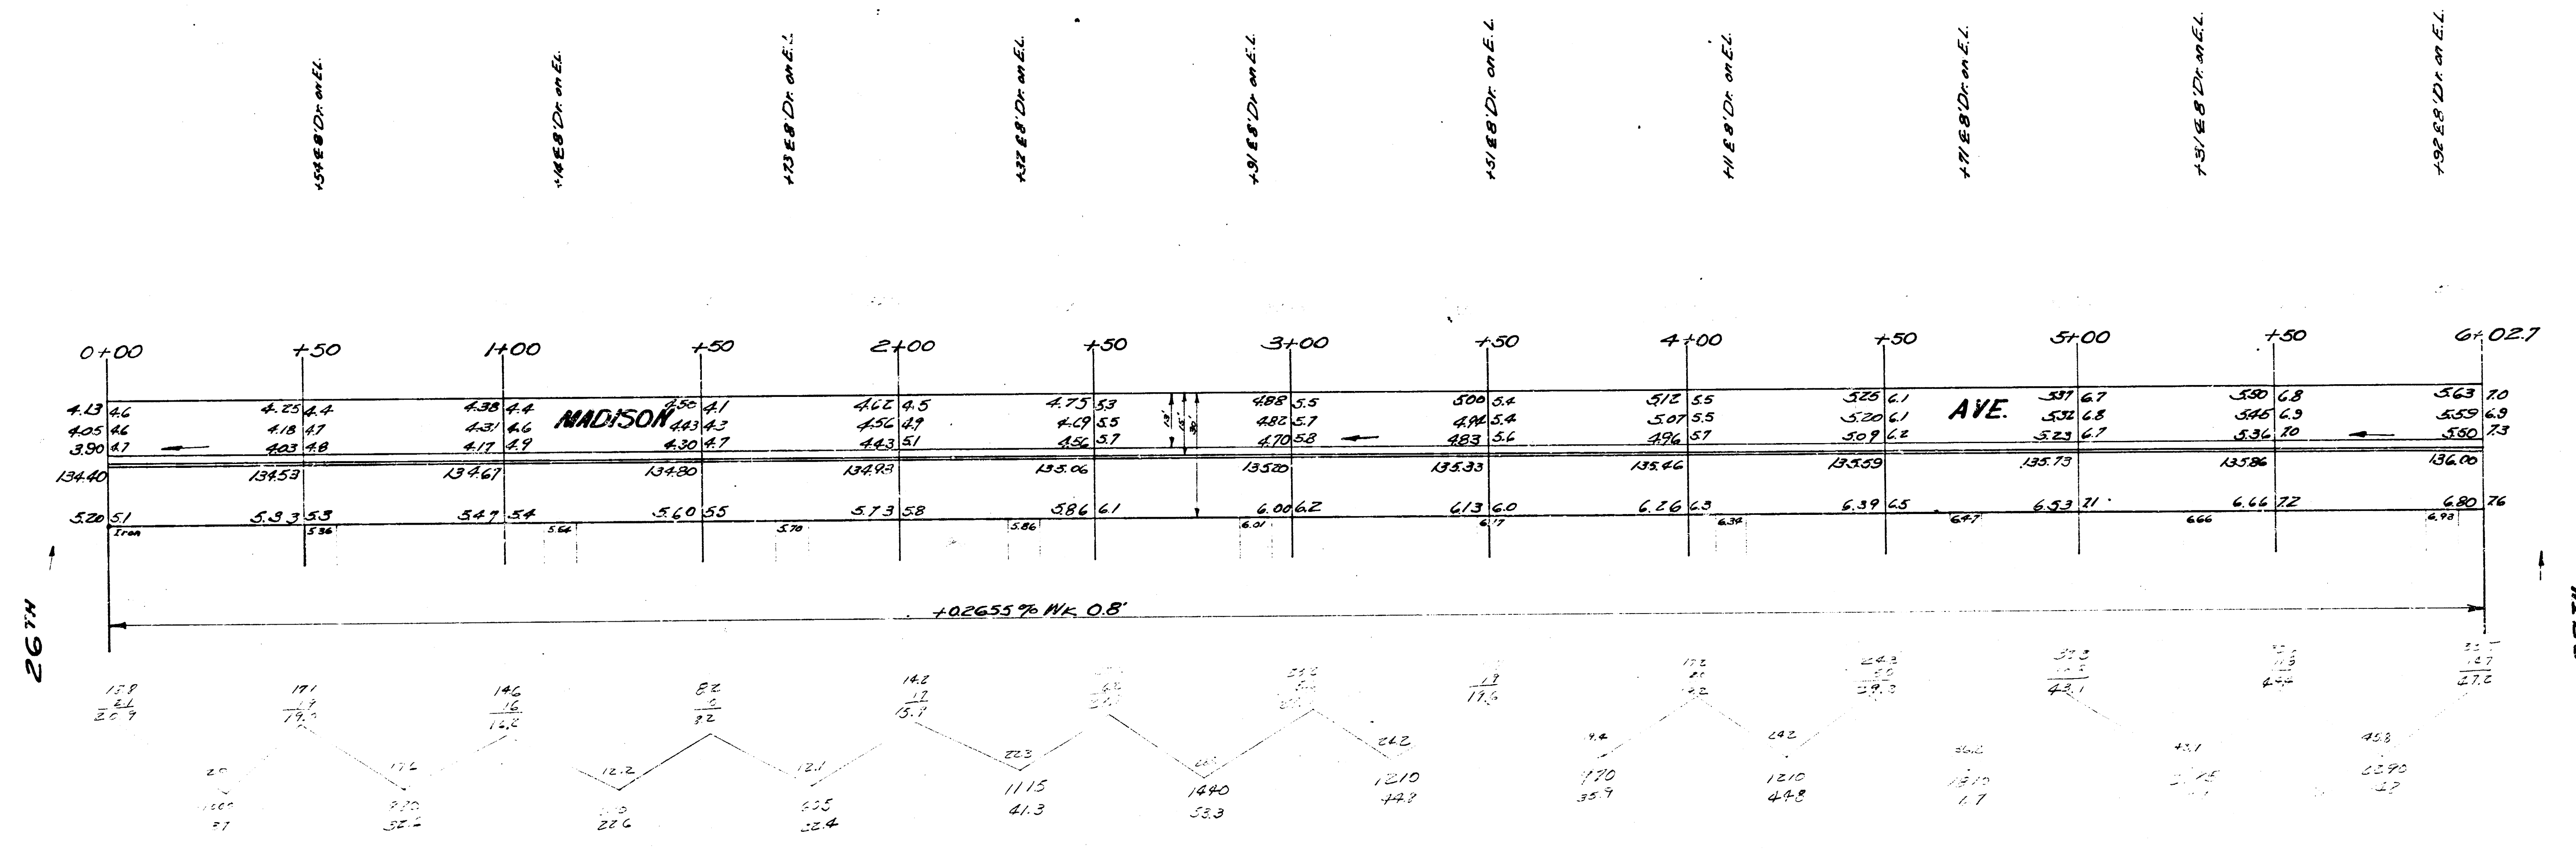

Single Station B.M. 951
 Elevation
 E.C. Smith
 Checked 5/7

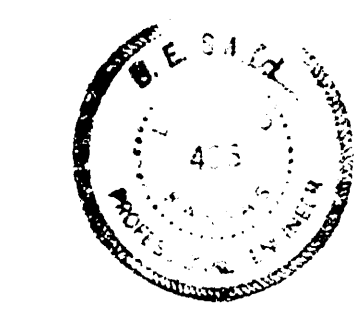

MADISON, E &
 NL 26TH TO SL 27TH
 13-2-15 A.C.
 CITY OF WICHITA, KANSAS
 B. SMITH CITY ENGINEER
 JULY, 1953 PROJ. No. 013-39