


FROM PROFILE

SCALE 1" = 20'

B.M. 14459 STANDARD SE Cor. 25TH & GROVE

1-5-52 from Plan Profile (See DL 6000, V. 10, P. 16-18)

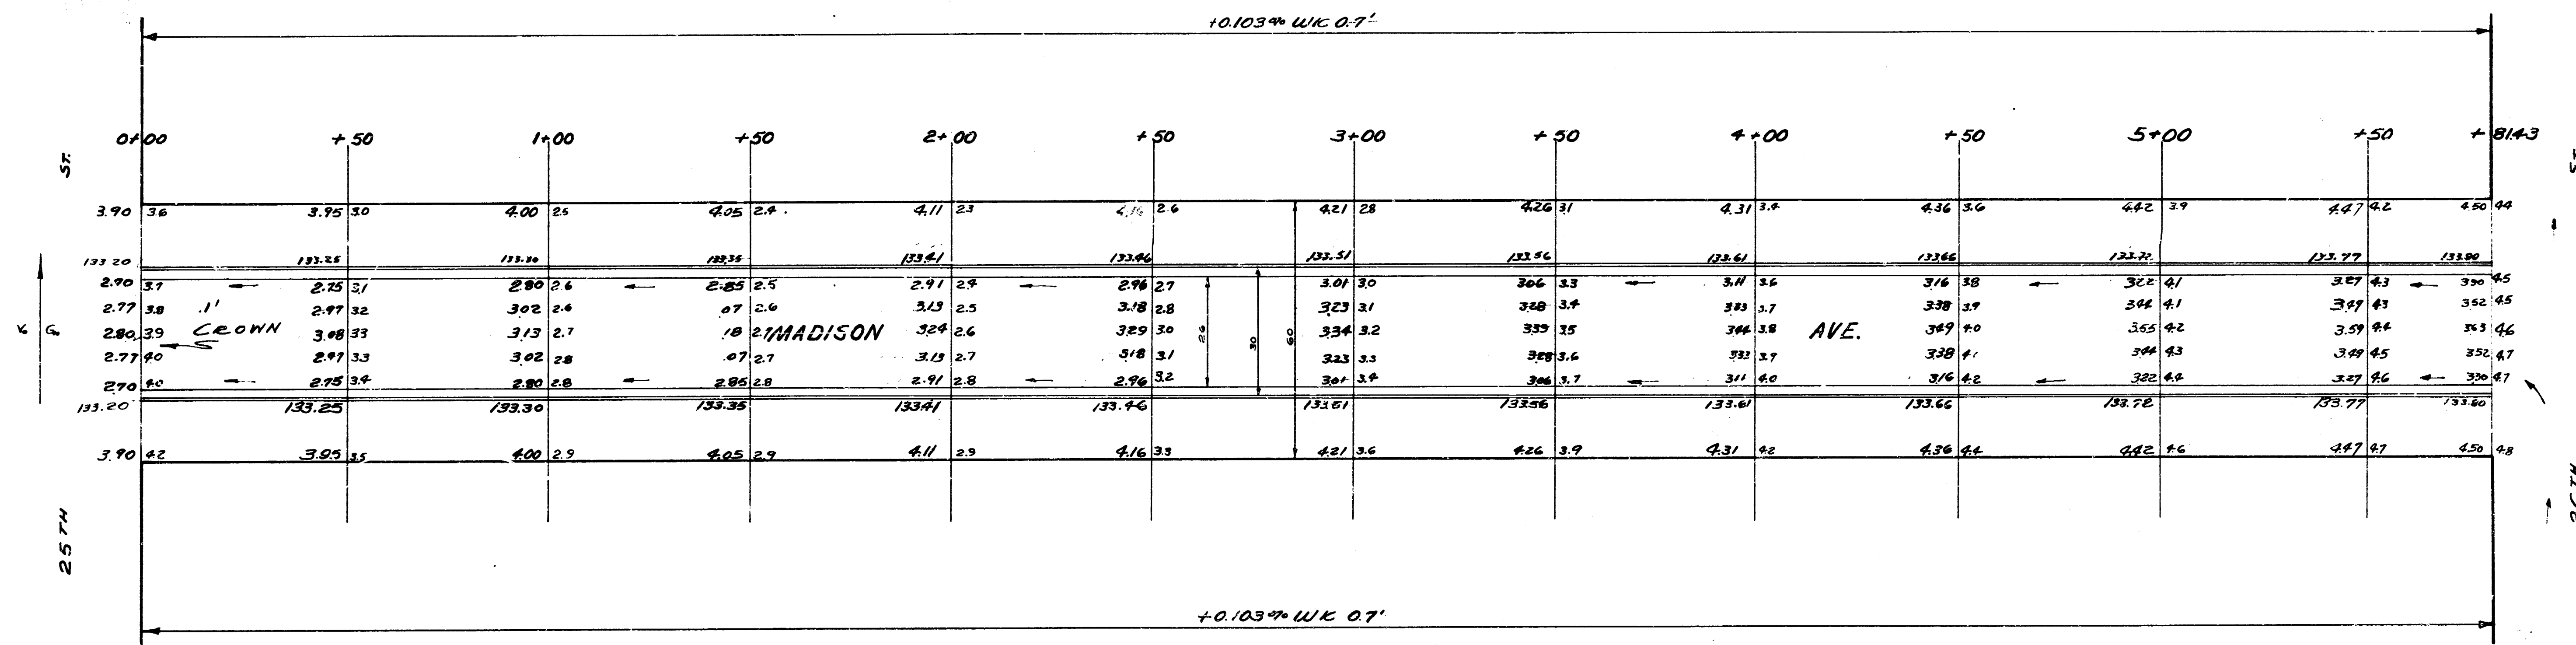

MADISON
 NL 25TH TO SL 26TH
 26-2-30 A.C.
 CITY OF WICHITA KANSAS
 L.K. WHITE CITY ENGINEER
 JUNE 1952 P.E. No. C11-343