



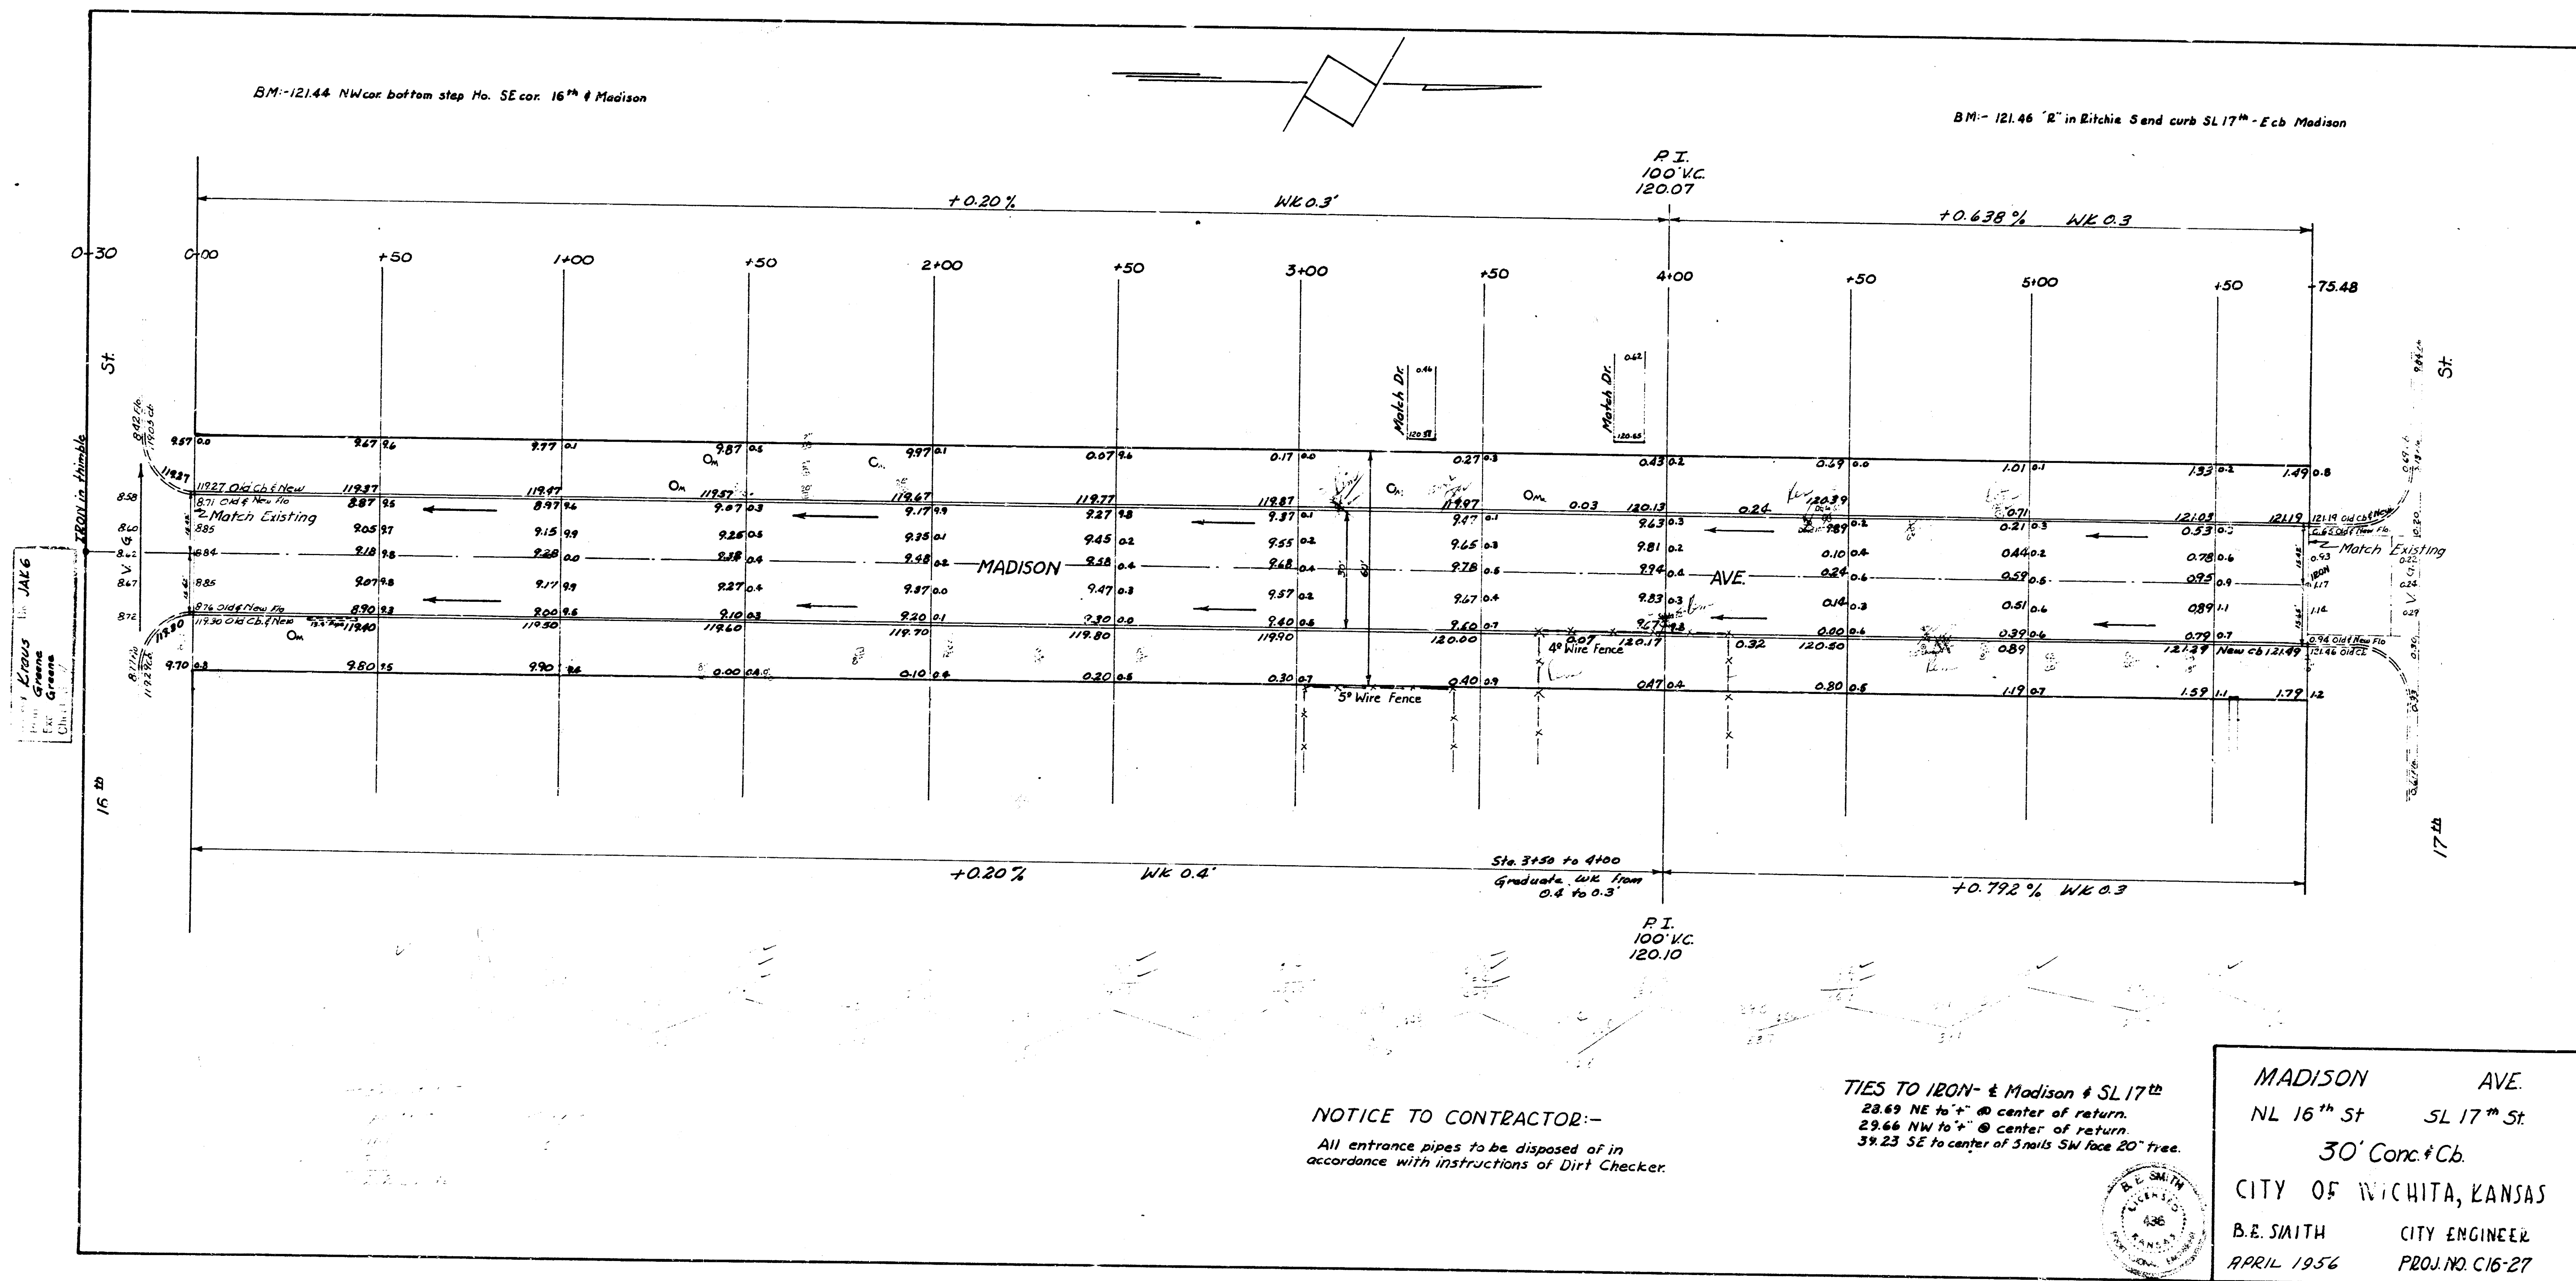

NOTICE TO CONTRACTOR:-
All entrance pipes to be disposed of in accordance with instructions of Dirt Checker.

TIES TO IRON - & Madison & SL 17th
28.69 NE to "+" @ center of return.
29.66 NW to "+" @ center of return.
39.23 SE to center of 3rd SL 17th 20" Tree.

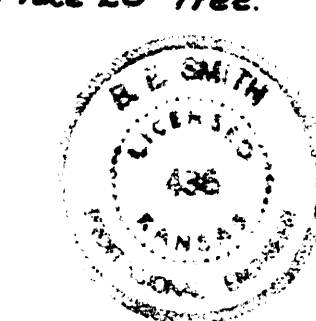

MADISON AVE.
NL 16th St SL 17th St
30' Conc. & Cb.
CITY OF WICHITA, KANSAS
B.E. SMITH CITY ENGINEER
APRIL 1956 PROJ. NO. C16-27