



B.M. 117.20 "6" IN GLOBE E END OF NE RETURN NL 12TH E.S. SPRUCE
 B.M. 117.37 "8" IN BURTAN CENTER WK 1/2 OF E CURB OF MADISON NL 13TH
 STATION & BASE LINE ON A LINE 30' W OF E.L. MADISON

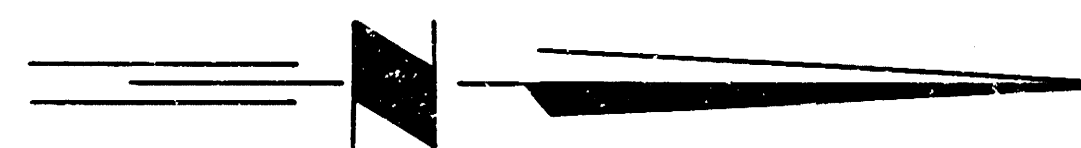


NOTE: REMOVE & REPLACE
 CURB & GUTTER AND PART OF
 INTERSECTION AS SHOWN

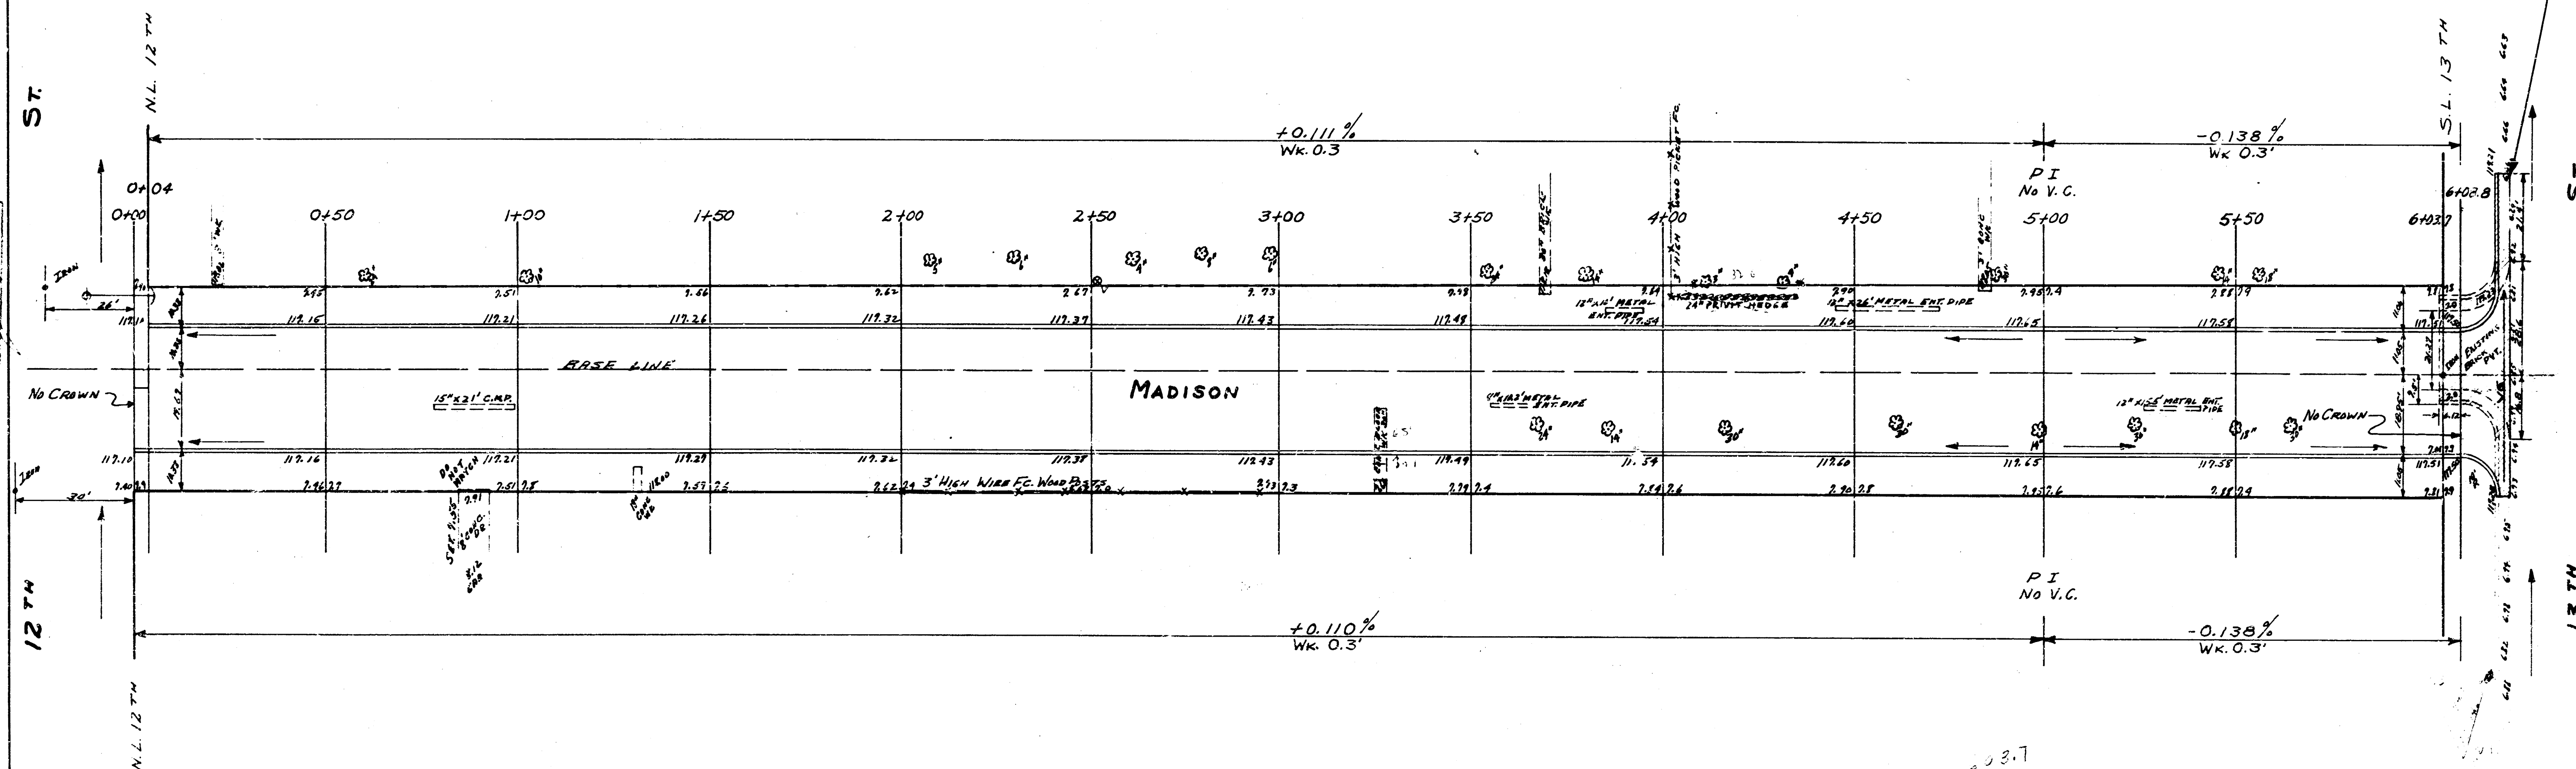

CITY
 2.2
 1.6%
 1.9 24.115 167

PROPERTY
 54.5
 1.6%
 597.6 24.115 167

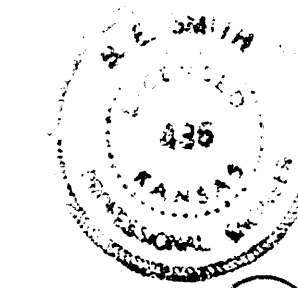

MADISON
 NL 12TH To SL 13TH
 30' CONC & CB.
 CITY OF WICHITA KAN.
 B.E. SMITH CITY ENGINEER
 AUG. 1954 PROJ. No. CM-215