
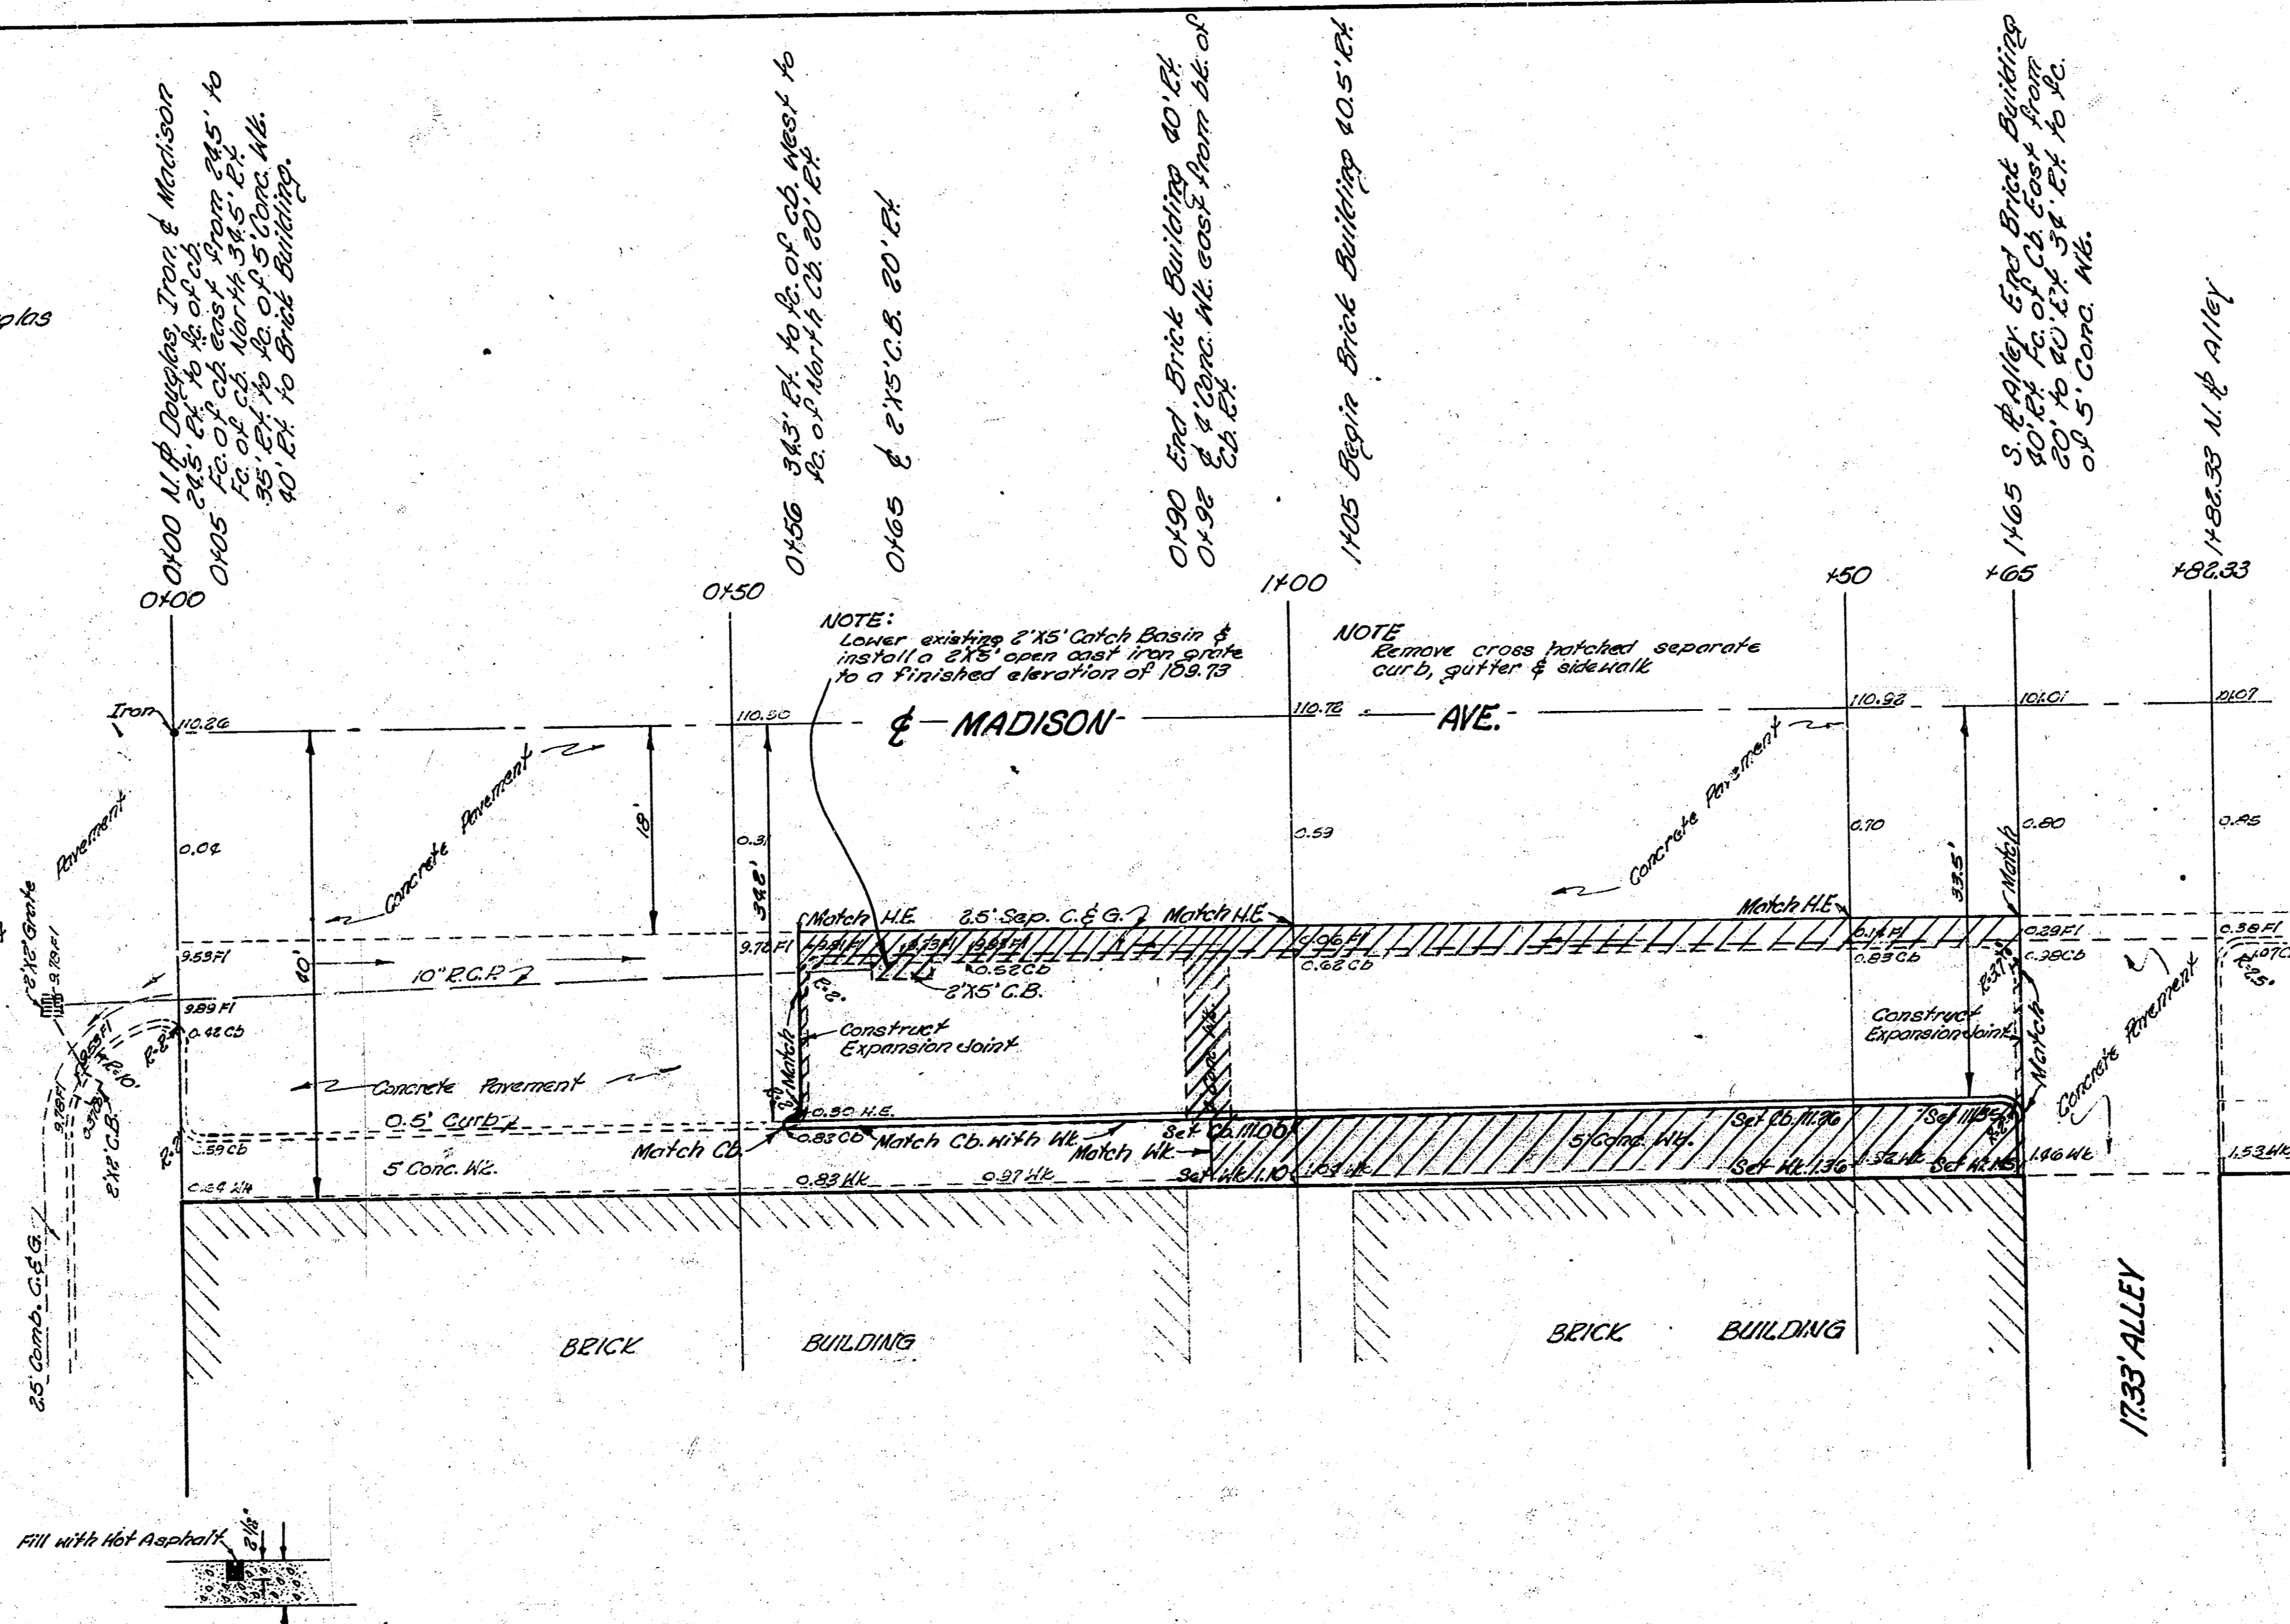
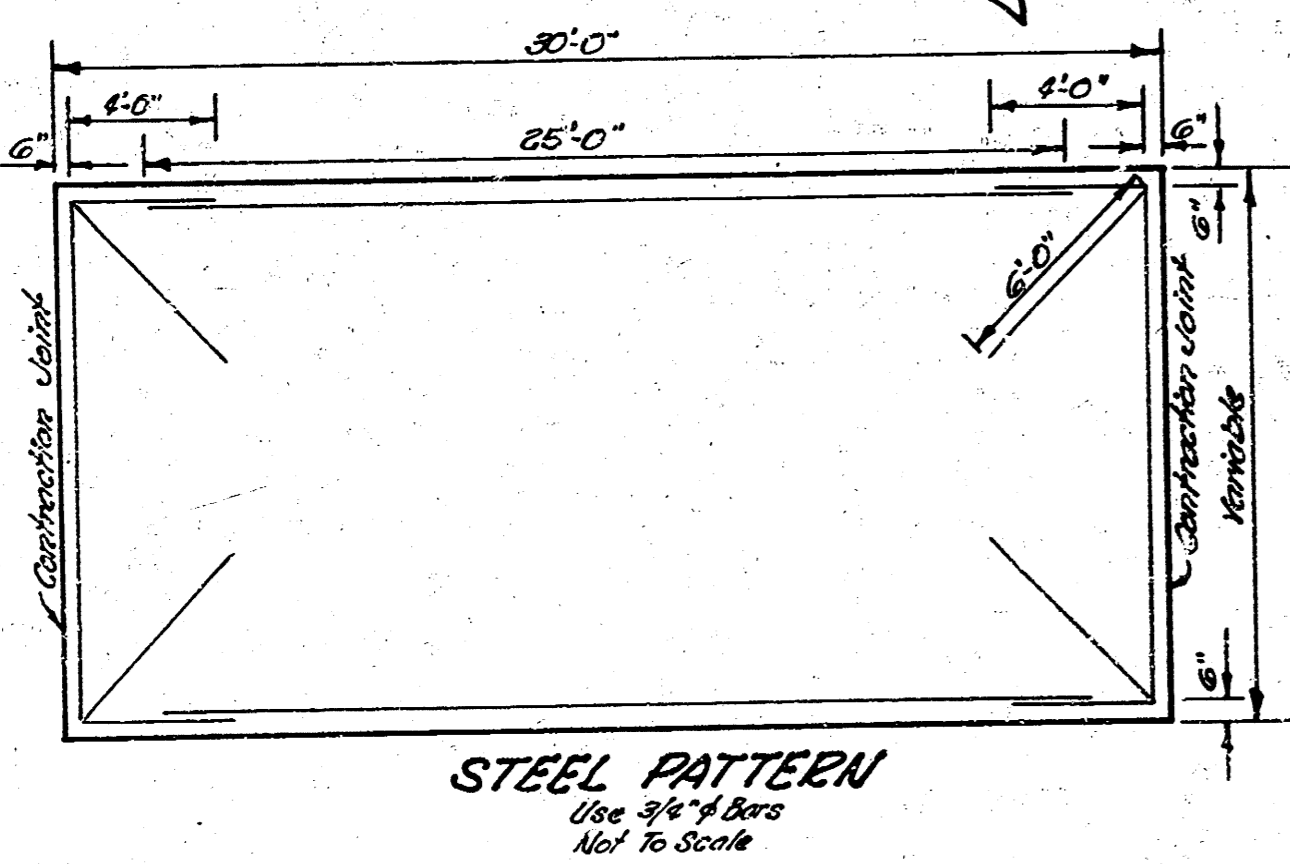


B.M. 110.97 Standard S.W. cor. Douglas & Grove
 B.M. 110.15 27th ETCHEC cr. of Mt. S. St. of C.C. cr. of rad. N.W. cor. Douglas
 & Madison
 Stationing N. on Madison

NOTE TO CONTRACTOR
 This project will be constructed under the supervision of the CITY ENGINEER and conforming to the SPECIFICATIONS of the CITY OF WICHITA. The CONTRACTOR will reimburse the City of Wichita for all cost of Engineering, Plans, and Inspection.

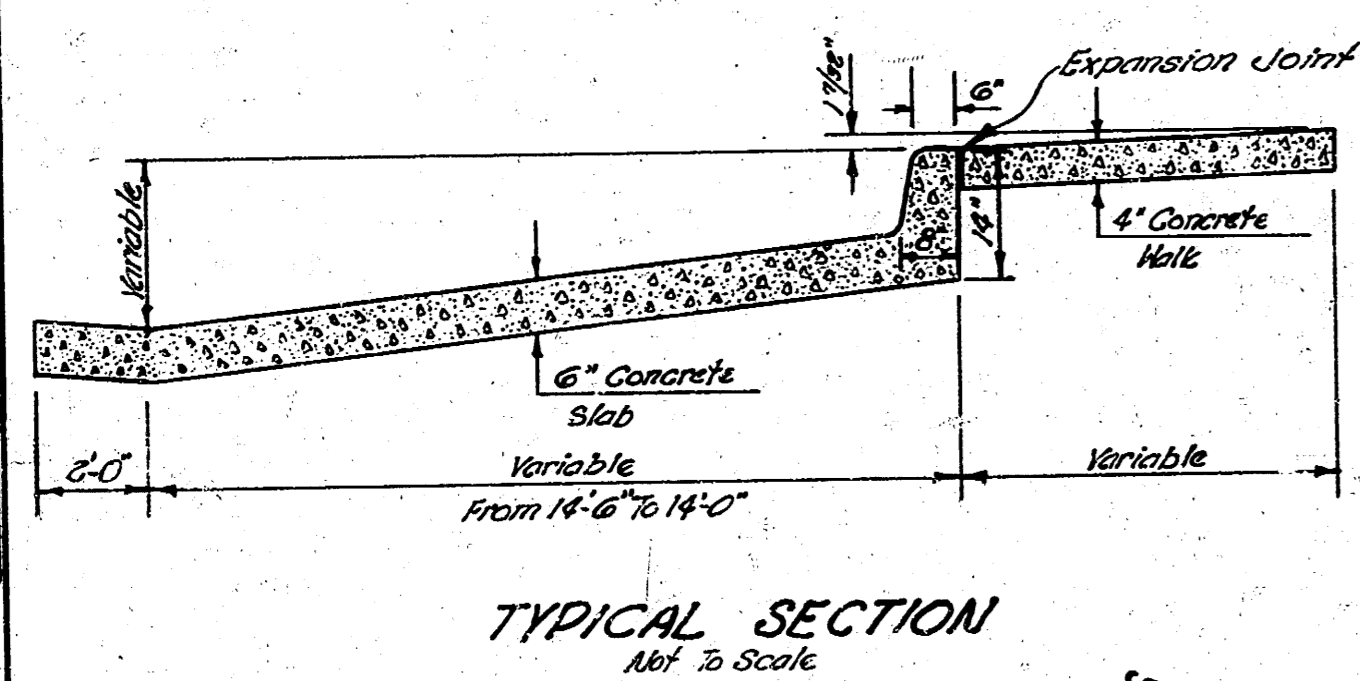


NOTE:
 Lower existing 4" x 8" Catch Basin & install a 4" x 8" catch basin with a finished elevation of 102.72

NOTE:
 Remove cross hatched separate curb, gutter & sidewalk

DETAIL OF CONTRACTION JOINT
 Contraction joints shall be spaced at 30' intervals. Expansion joints shall be constructed of 6" x 0.156 & 1/4" x 1/4" Not To Scale

NOTE TO CONTRACTOR
 This project will be constructed under the supervision of the CITY ENGINEER and conforming to the SPECIFICATIONS of the CITY OF WICHITA. The CONTRACTOR will reimburse the City of Wichita for all cost of Engineering, Plans, and Inspection.

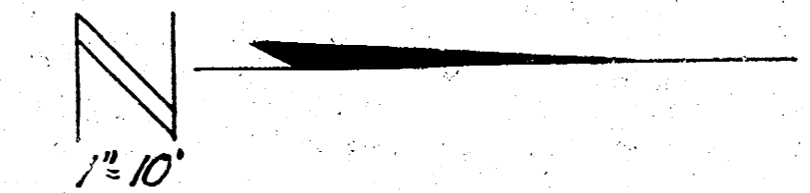

MADISON AVE
 FROM 56' N. OF THE N.W. CORNER OF DOUGLAS TO S.L. ALLEY
 6" CONC. MOWING

CITY OF WICHITA, KAN.

B. E. SMITH
 Feb. 1954

CITY ENGINEER
 PRIVATE



Floyd Sell