
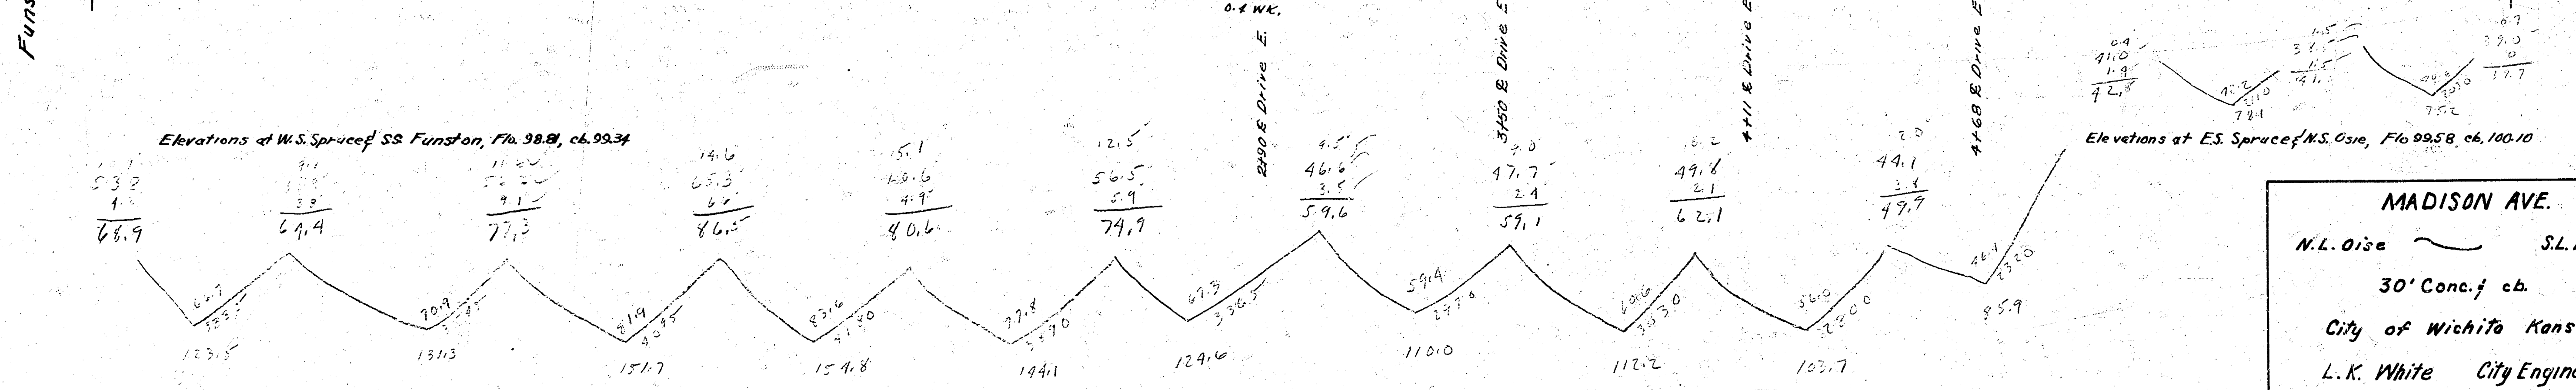


B.M. 101.20 S.W. Cor. Conc. walk front Ho# 1756
B.M. 101.18 N.E. Cor. porch Ho# 1757 Spruce

B.M. 102.07 N.E. Cor. 1st slab of walk in front of Ho# 1701 Madison

Proposed

7.51
7.51
6.77
10.7
11.2
7.010
13.416
15.411
15.415
15.417
13.13
12.35
13.751
+1.0%
1534.6 cu. yds. excavation

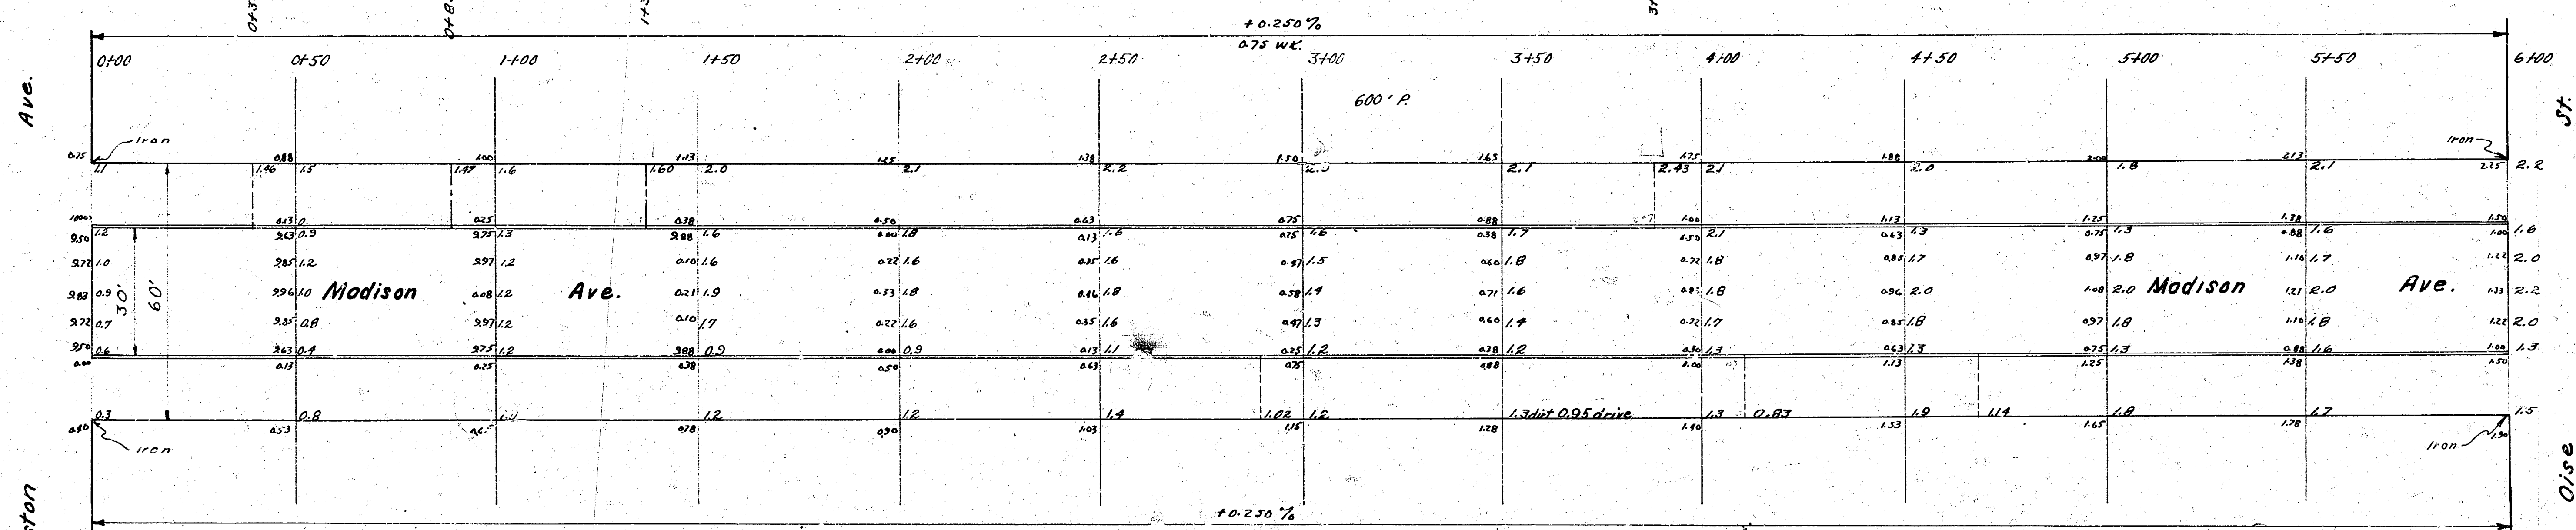

MADISON AVE.
N.L. Oise ~ S.L. Funston
30' Conc. f. cb.
City of Wichita Kansas
L.K. White City Engineer
Jan 30, 1950 Proj. No. C13-172