
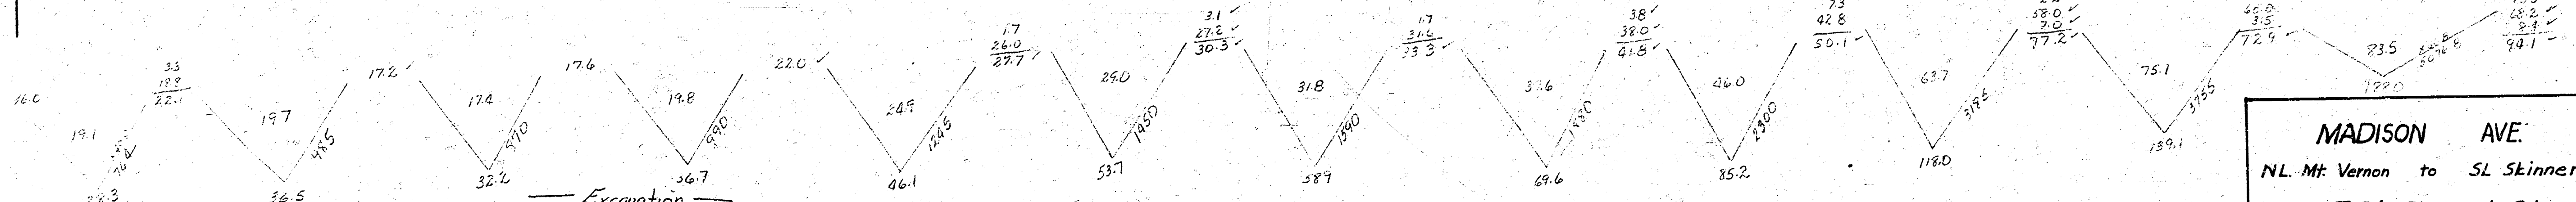


BM= 100.21 M in Mueller Fireplug NW cor Mt Vernon & Madison

NOTICE TO CONTRACTOR:-

Entrance pipe to be disposed of in accordance with instruction of dirt checker.

Walk C.I. from 0+10 to 3+00- Graduate to 0.5 at Sta. 3+50

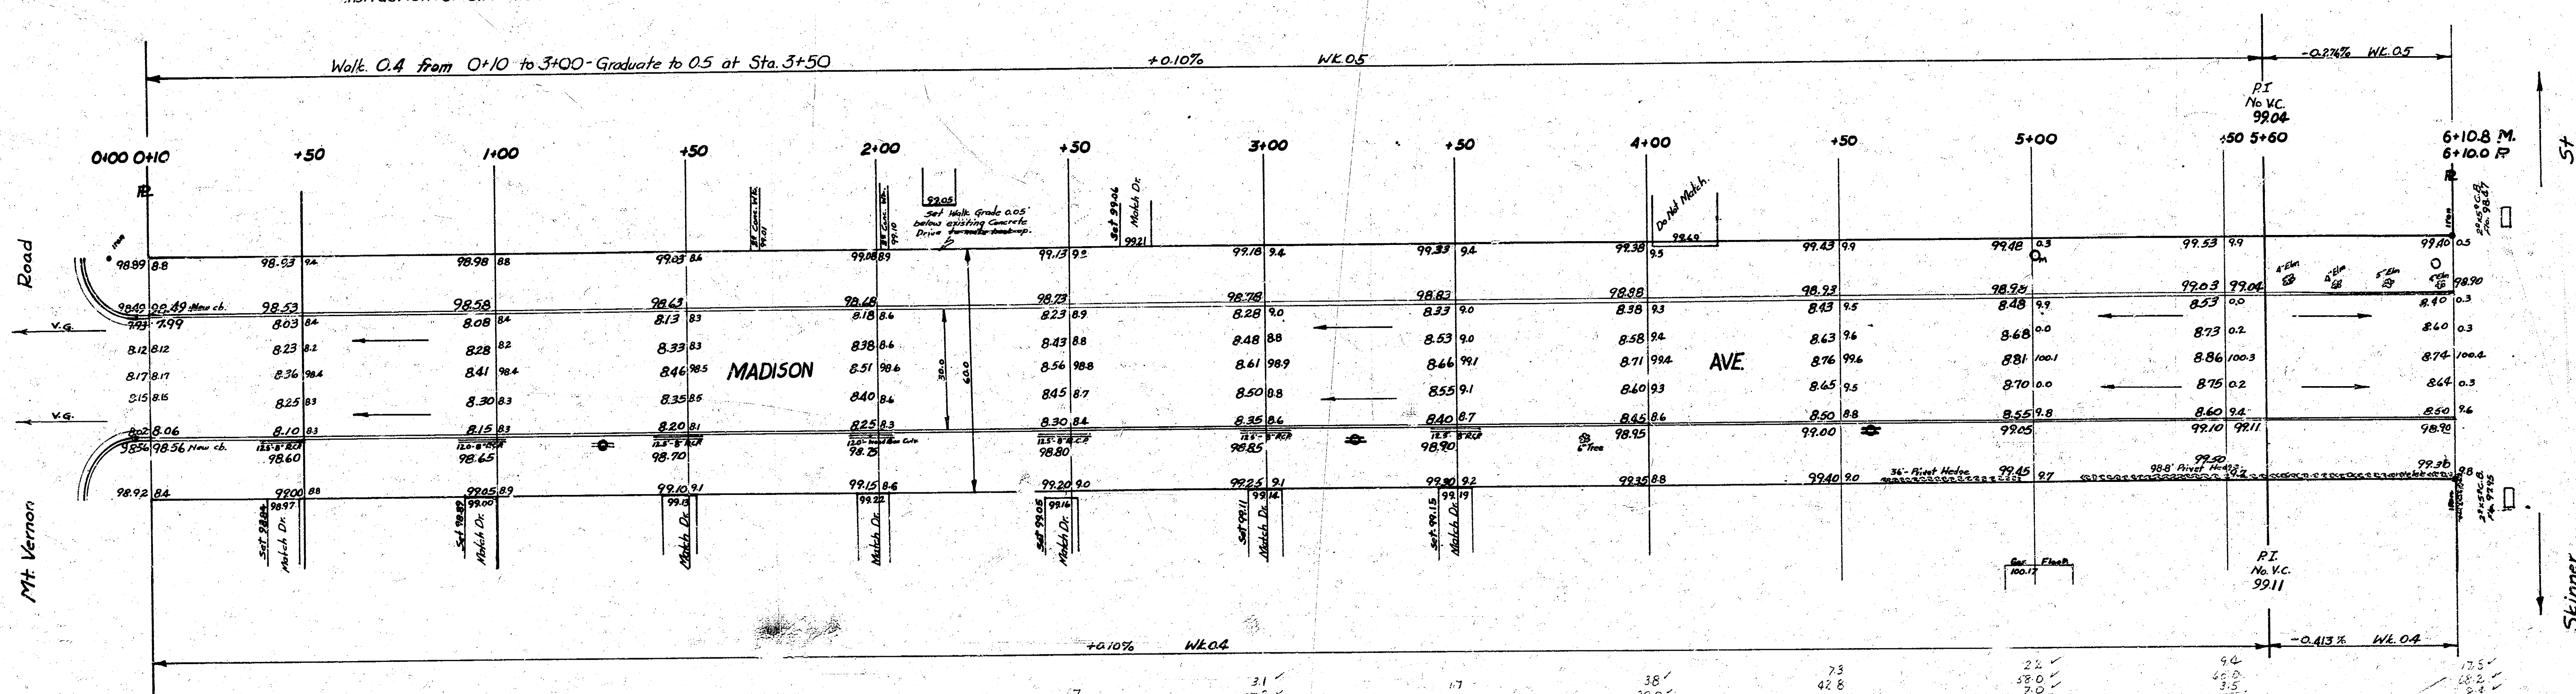

Excavation
Property -
892.3
+10%
897.2
981.5



MADISON AVE
NL Mt Vernon to SL Skinner
30' Conc. & Cb.
City of Wichita, Kansas
B.E. Smith City Engineer
Feb. 1956 Proj. No. C15-224

Survey Young Bk 287
Plan Green
L.S. 60-22
Covered 277