
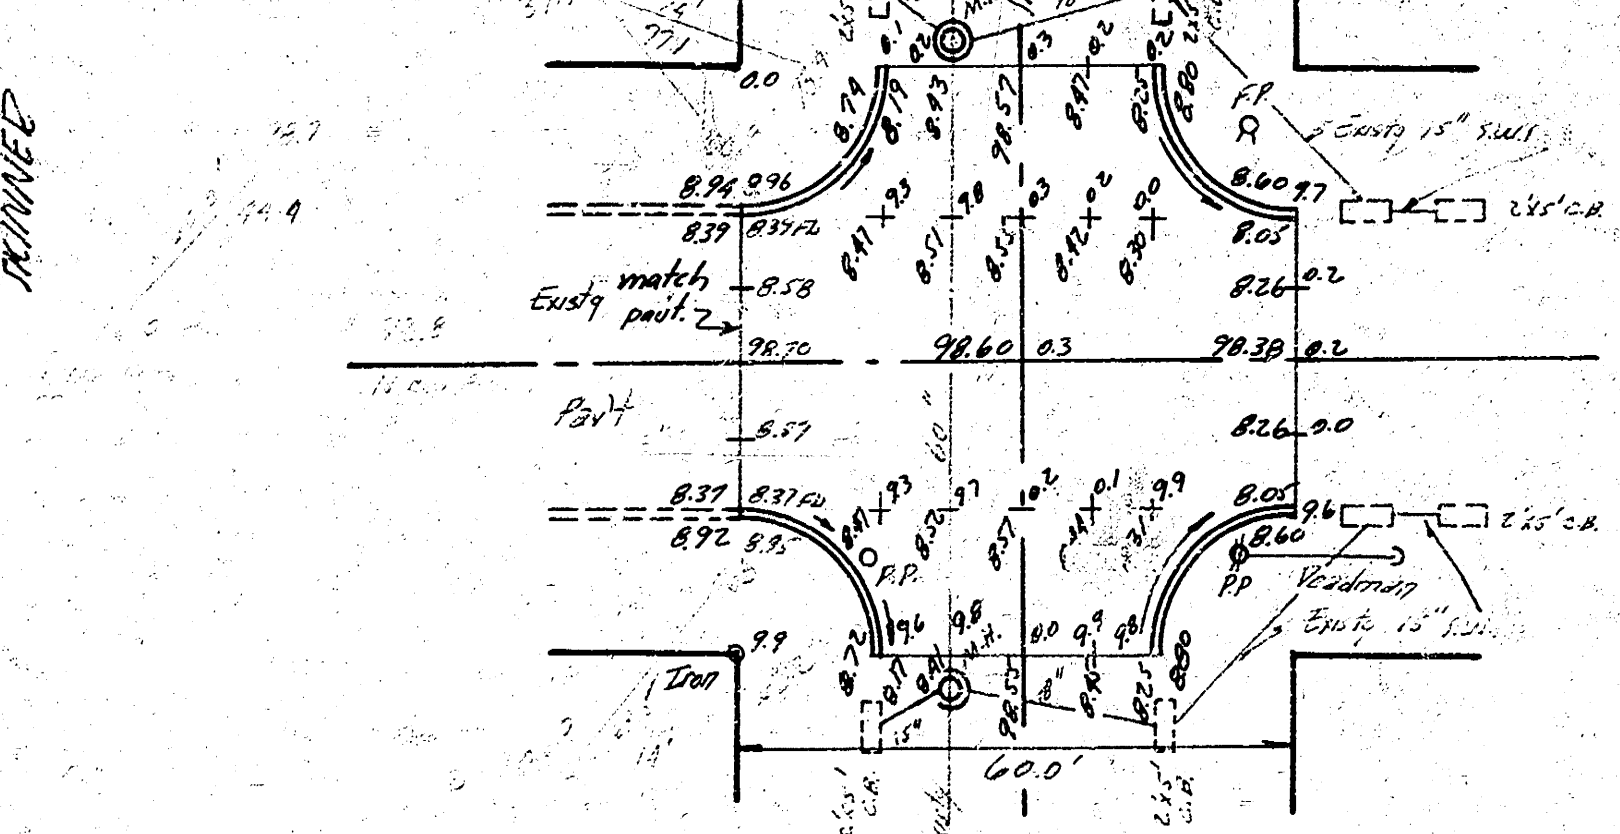
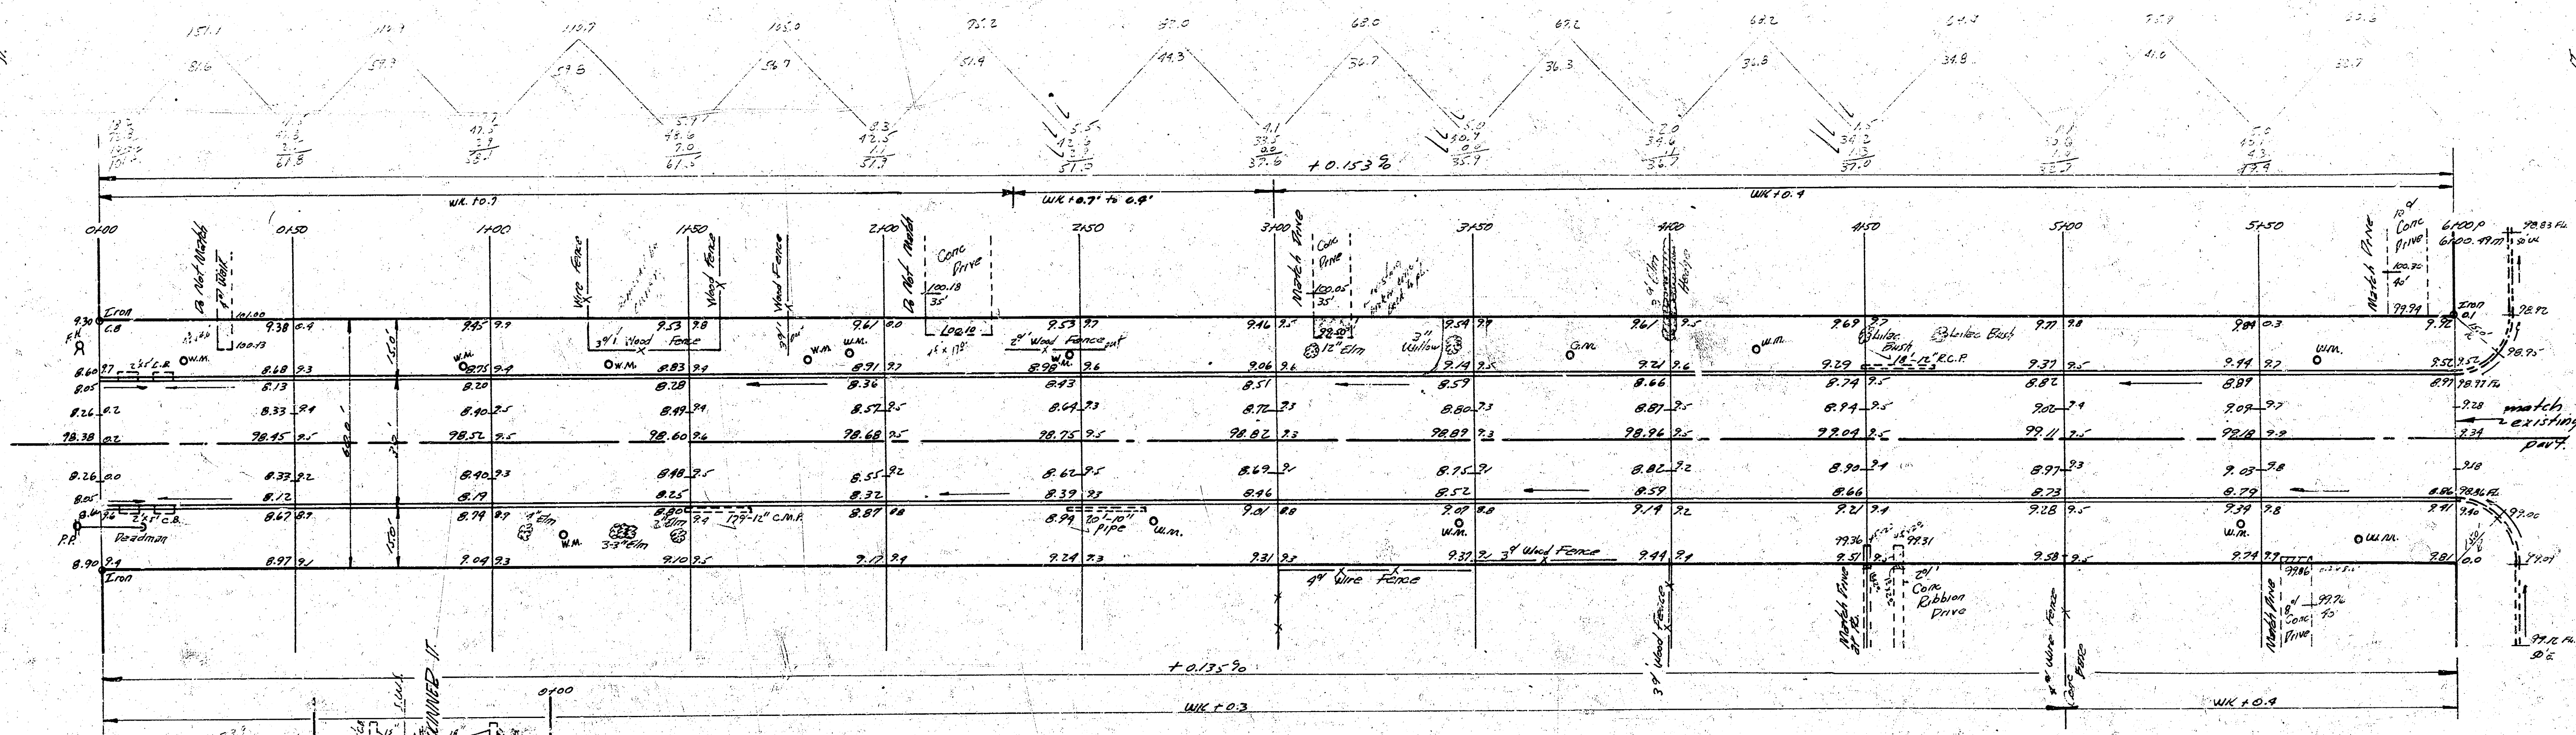


17-7  
17-25-4  
18-11



B.M. "C" IN GLOBE S END W. CB. PRICE N.B. FUNNION 99.33  
BRIEFING: G. MADISON GOING NORTH

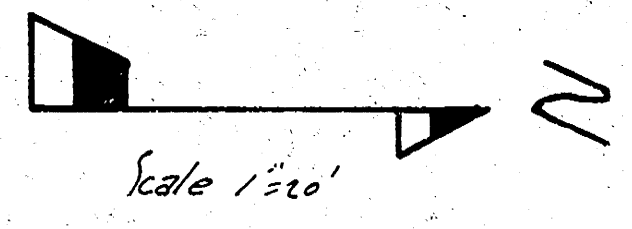

| EXCAVATION |        |
|------------|--------|
| CITY       | 179.6  |
| +10%       | 179.6  |
| TOTAL      | 179.2  |
| PROP       | 1057.2 |
| +10%       | 1062.9 |
| TOTAL      | 1165.2 |

Note: To Contractor's Field Engineer, all entrance pipes to be disposed of in accordance with City Dirt Checker

Note: All ditches & trees whose dia is 3" or less will be classified as part of excavation

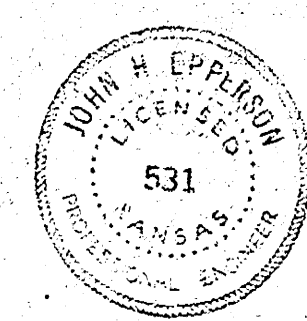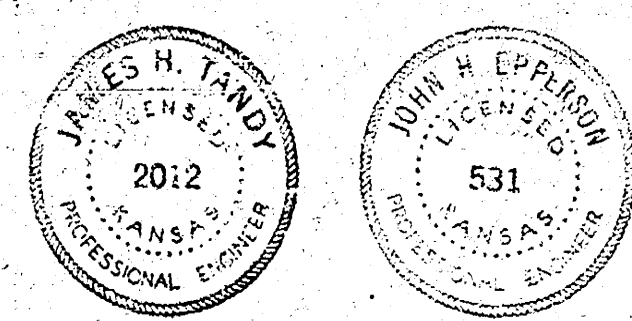

MADISON AVE  
16 SKINNER - 16 FUNNION  
30' CONC & CB  
CITY OF WICHITA, KANSAS  
BE TRUTH CITY ENGINEER  
DATE JULY 1950 PROJ NO C-1854