





PLOTTED: Monday, March 17, 2026 @ 04:58PM

J:\PROJECTS\2025\2501010400_ARTISTIC BUILDERS_ARVADA_2ND ADD\00 CAD\SHOTS\05 CIVIL\WTR\250400_C-202-W01.DWG

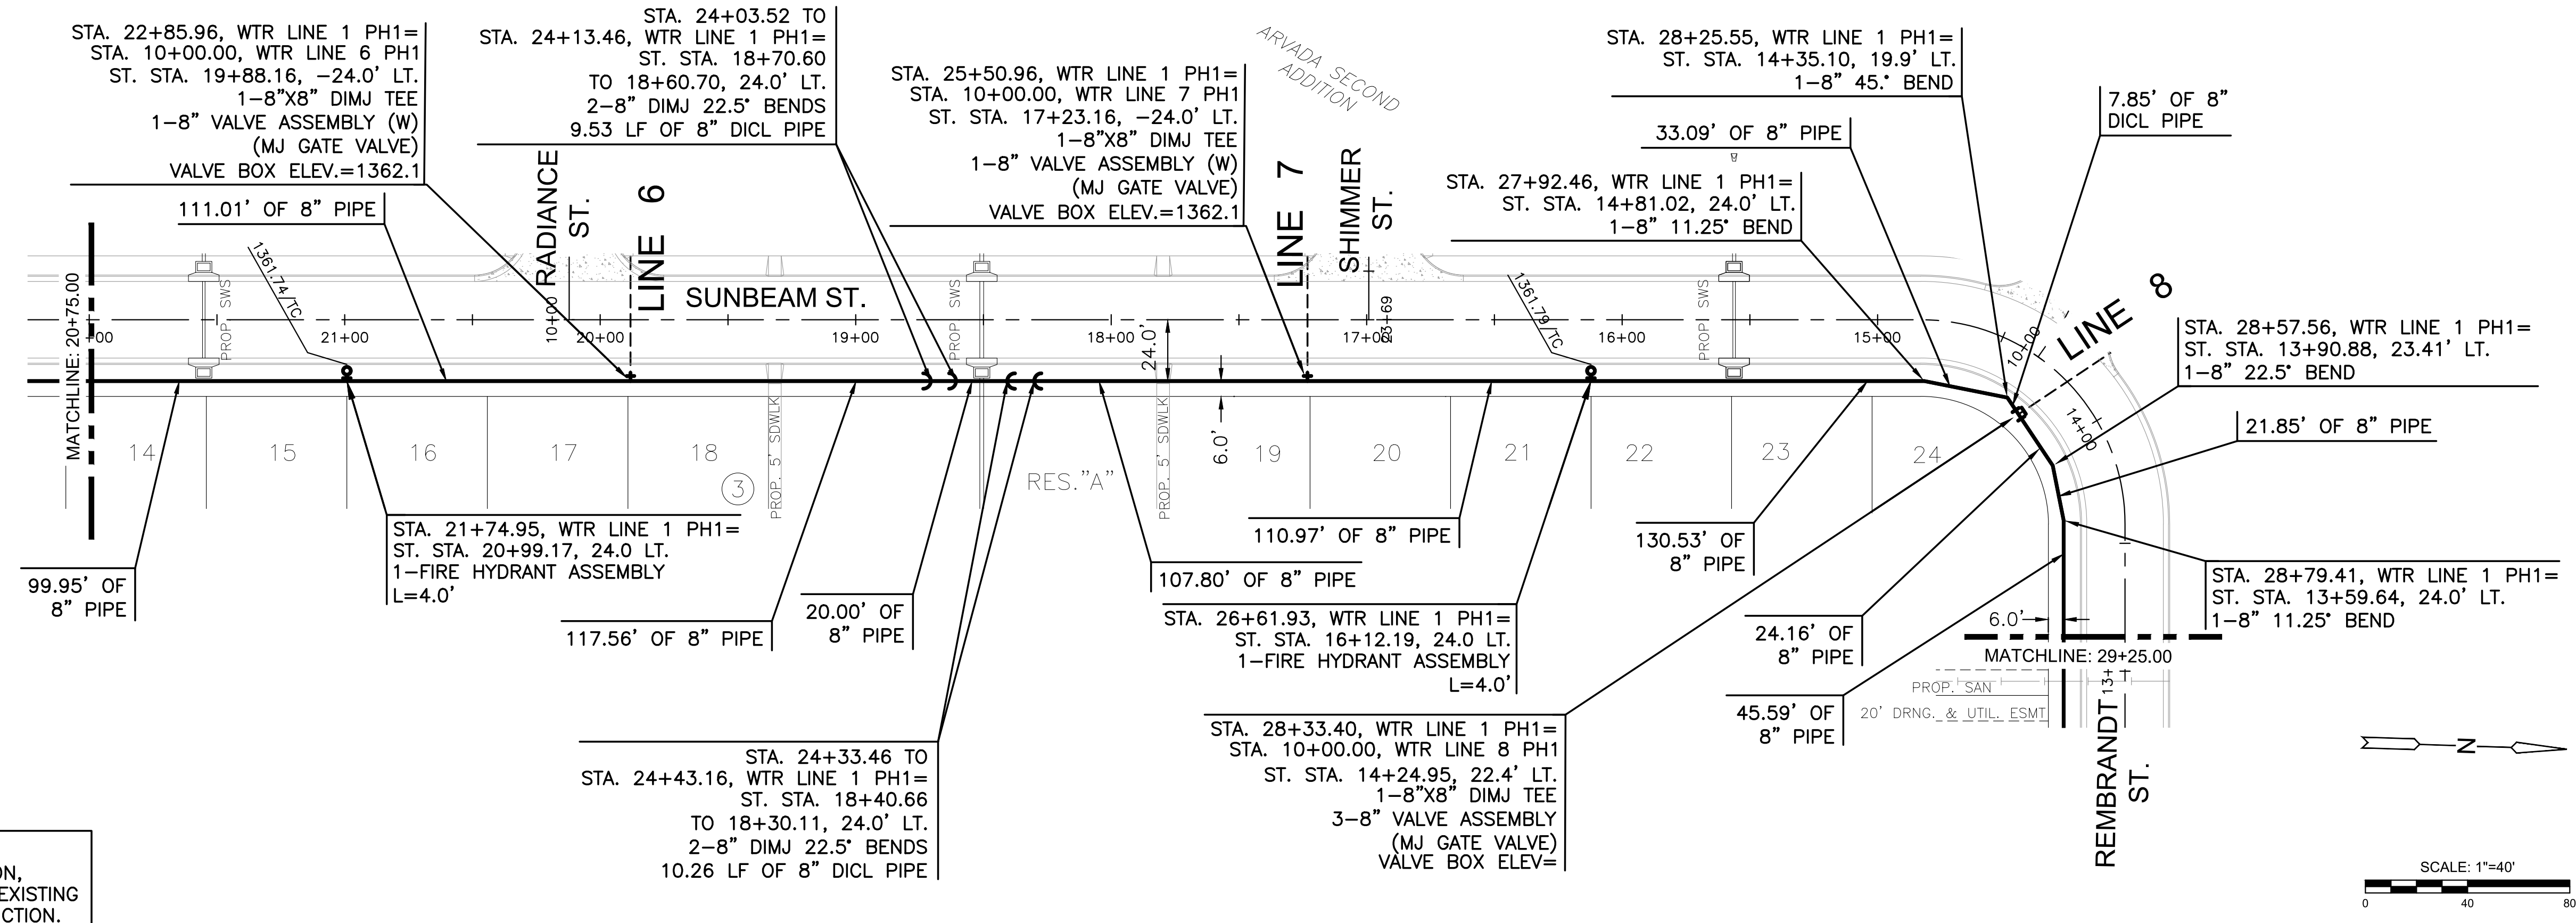

NOTE:
 CONTRACTOR TO VERIFY LOCATION,
 PIPE TYPE, AND ELEVATION OF EXISTING
 WATER LINE PRIOR TO CONSTRUCTION.

PLAN WTR LINE 1 PH1 CONT.
PROFILE WTR LINE 1 PH1 CONT.

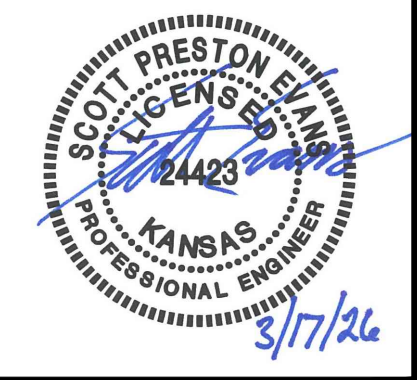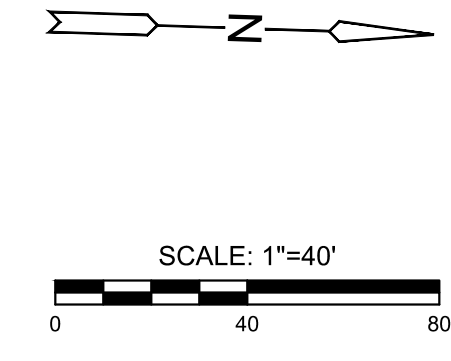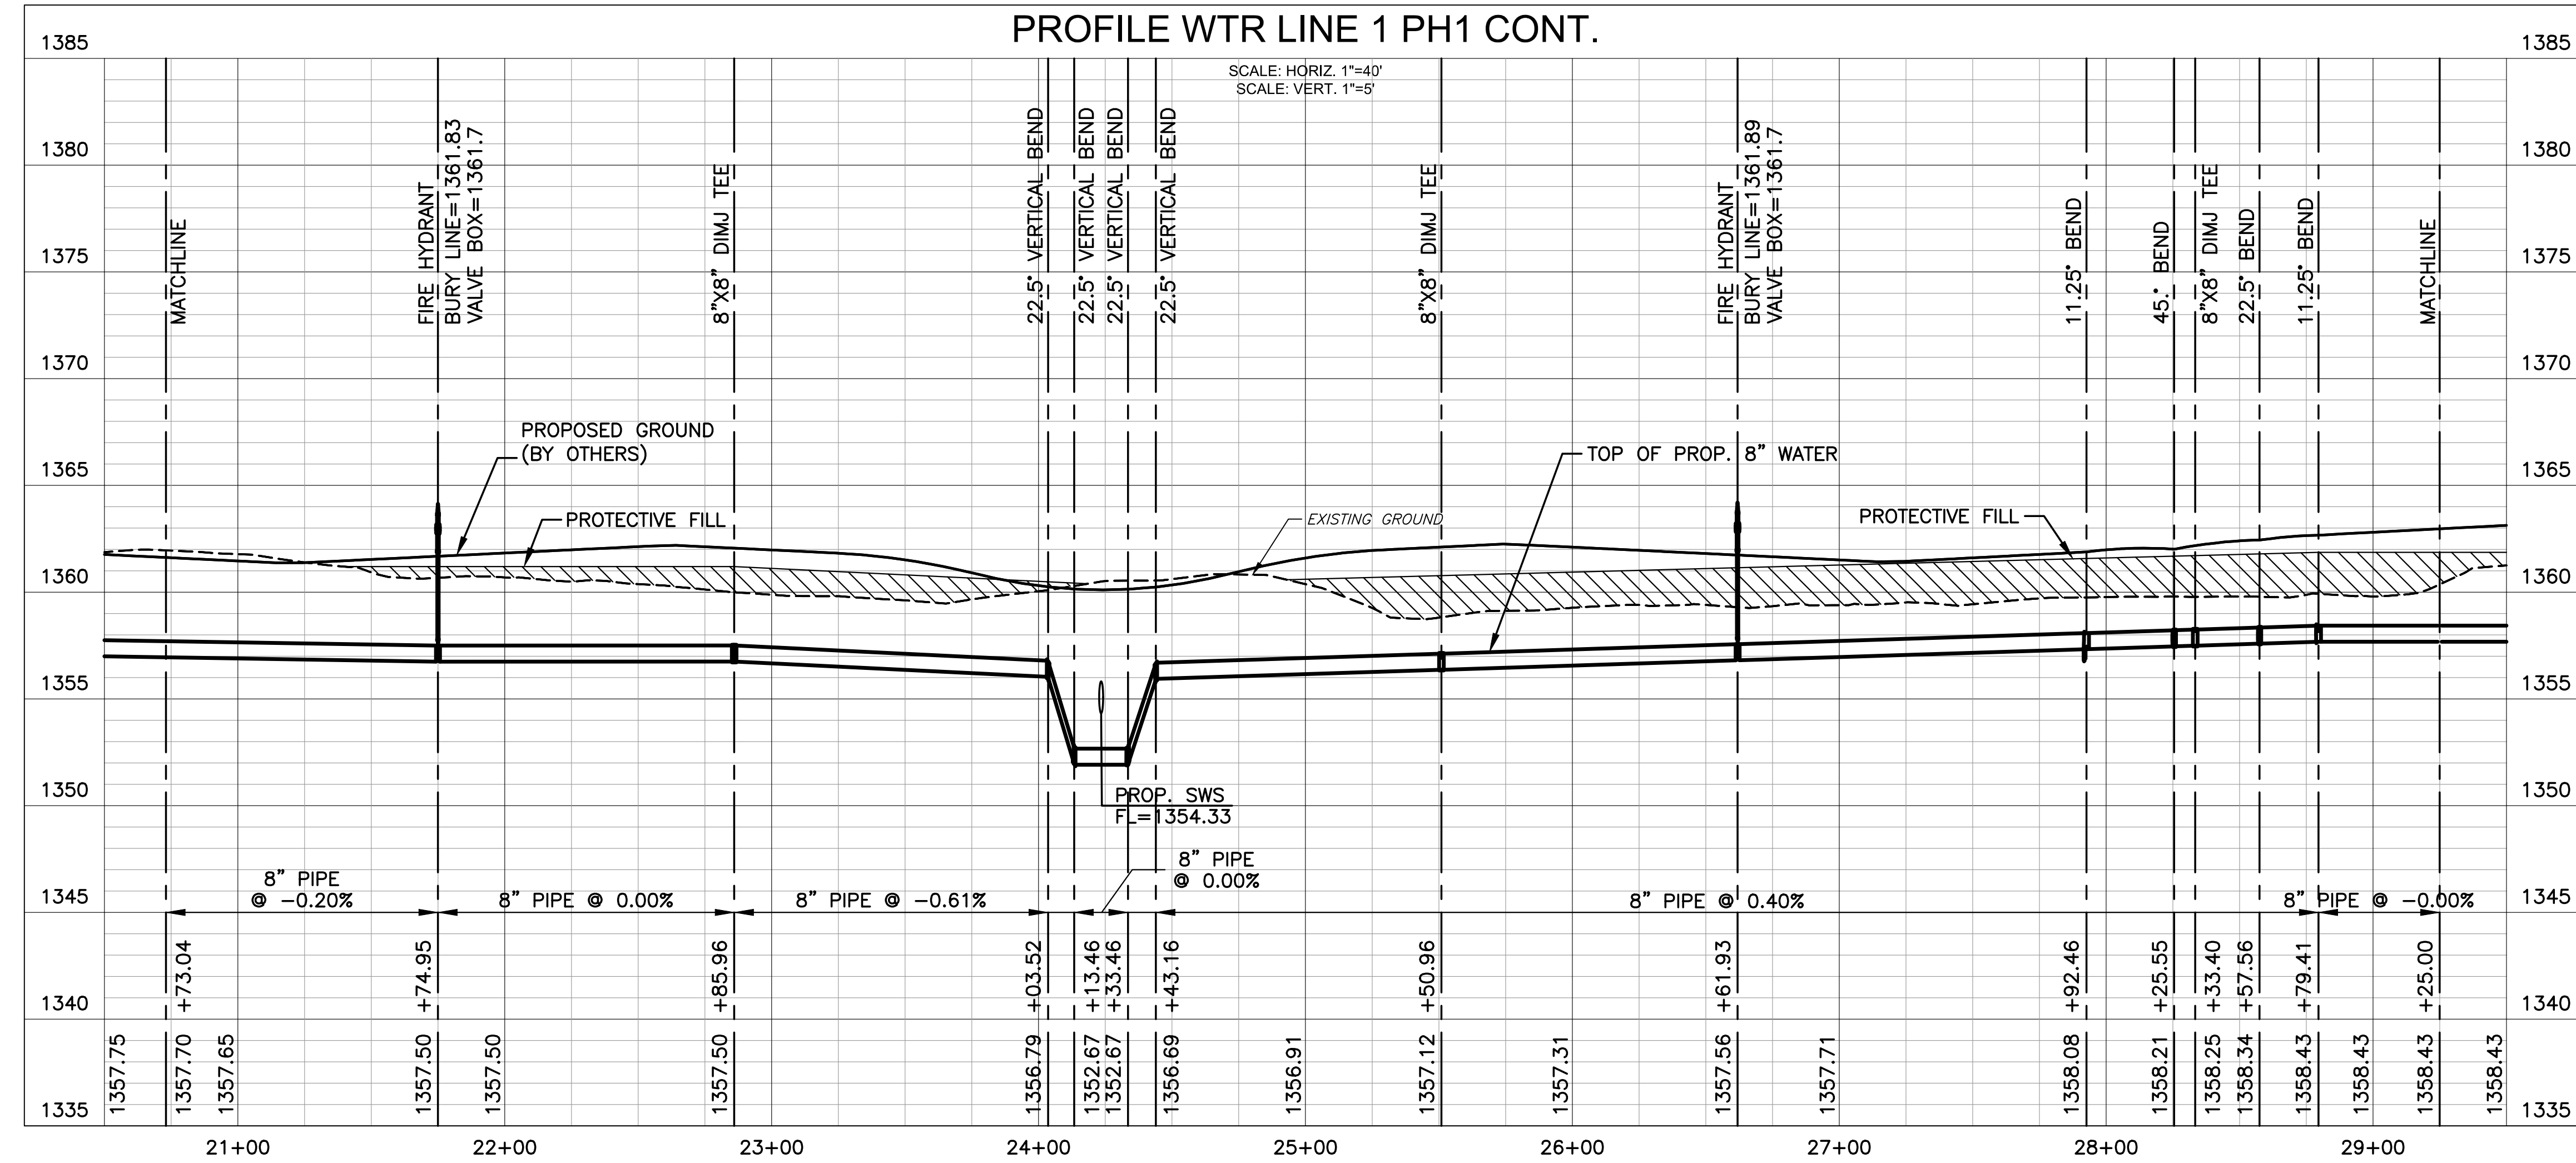

WATER DISTRIBUTION SYSTEM FOR
ARVADA SECOND ADDITION
 PHASE 1

WATER LINE 1 CONT.	
PROJECT NO.	448-2026-001085
SCALE	VERT: 1"=5' HORIZ: 1"=40'
DRAWN	DESIGNED
RMH	DFL
CHECKED	SPE
NO.	REVISION
0	ISSUED FOR CONSTRUCTION
03/17/26	DATE
SHEET NO. C-202-W01	
3 OF 22	

©2026 MKEC ENGINEERING, INC. ALL RIGHTS RESERVED WWW.MKEC.COM. THESE DRAWINGS AND THEIR CONTENTS, INCLUDING, BUT NOT LIMITED TO, ALL CONCEPTS, DESIGNS, & DETAILS ARE THE EXCLUSIVE PROPERTY OF MKEC ENGINEERING, INC. (MKEC), AND MAY NOT BE USED OR REPRODUCED IN ANY WAY WITHOUT THE EXPRESS CONSENT OF MKEC.